

APPENDIX A

Improvement Plans

CONCEPTUAL ROADWAY PLANS FOR

35% DESIGN WHITNEY ROAD IMPROVEMENTS

US 30 TO STOREY BLVD

OWNER:




CHEYENNE METROPOLITAN
PLANNING ORGINAZATION
615 WEST 20TH STREET
CHEYENNE, WY 82001

ENGINEERS:



AVI PC
1103 OLD TOWN LANE,
SUITE 101
CHEYENNE, WYOMING 82001
307.637.6017 WWW.AVIPC.COM

CHEYENNE, WYOMING

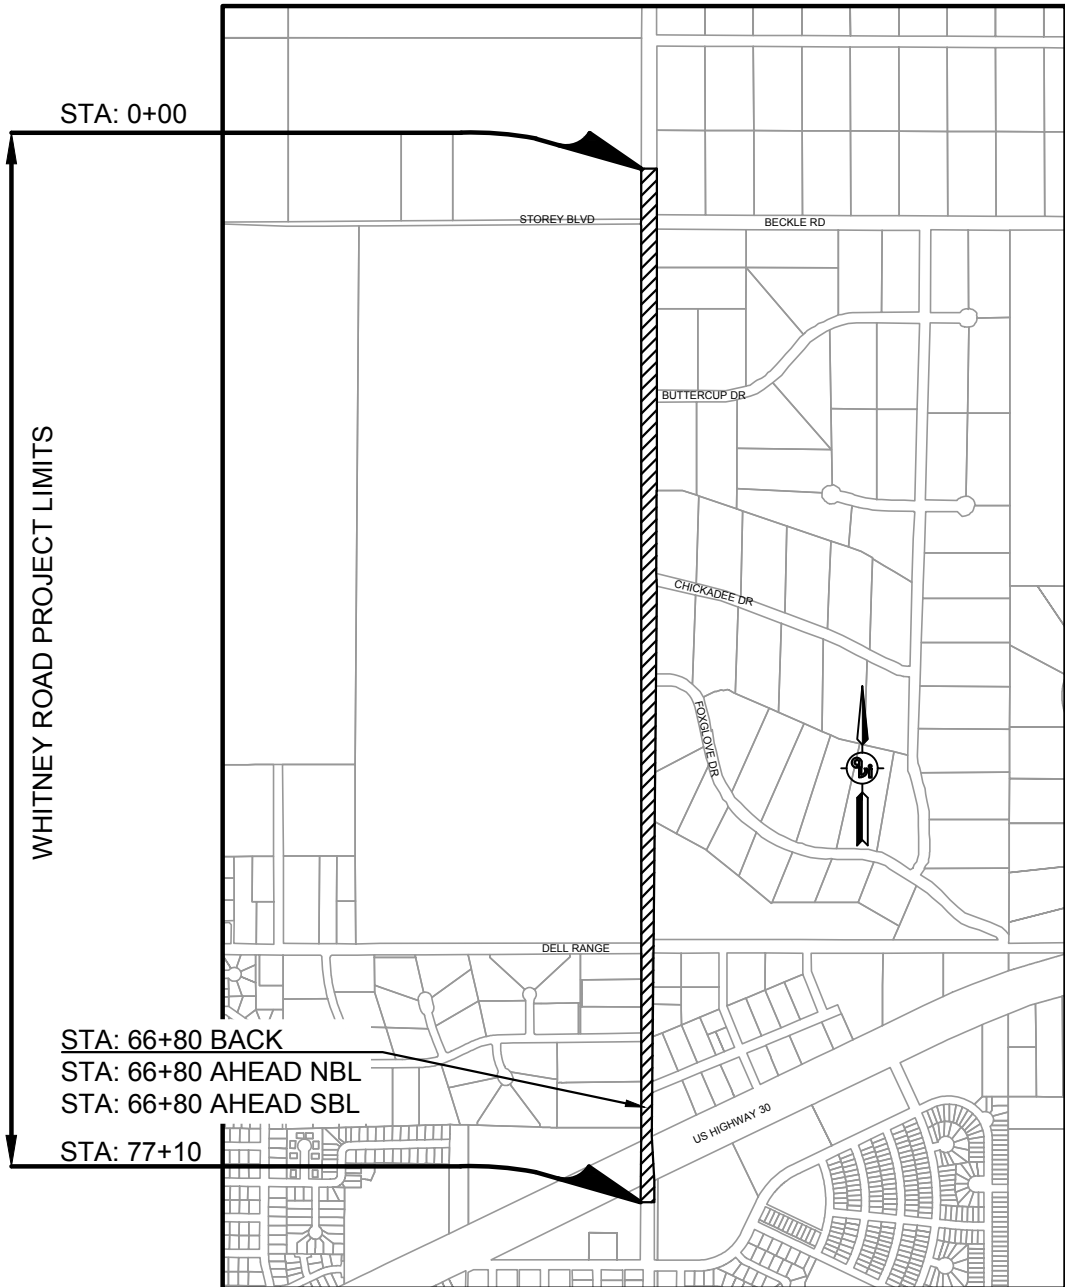


STA: 0+00

WHITNEY ROAD PROJECT LIMITS

STA: 66+80 BACK
STA: 66+80 AHEAD NBL
STA: 66+80 AHEAD SBL
STA: 77+10

Project Extents

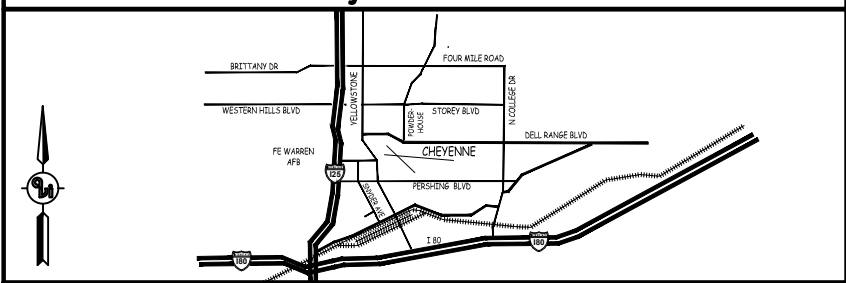


Vicinity Map - Cheyenne, Wyoming

INDEX OF SHEETS


SHEET NO.	DESCRIPTION
1	TITLE SHEET
T1	TYPICAL SECTION
R1-R11	WHITNEY ROAD PLAN & PROFILES
R12-R13	WHITNEY ROAD SOUTHBOUND LANE PLAN & PROFILES
R14-R15	WHITNEY ROAD NORTHBOUND LANE PLAN & PROFILES
R16	WHITNEY ROAD AND DELL RANGE INTERSECTION
R17	WHITNEY ROAD AND US HIGHWAY 30 INTERSECTION



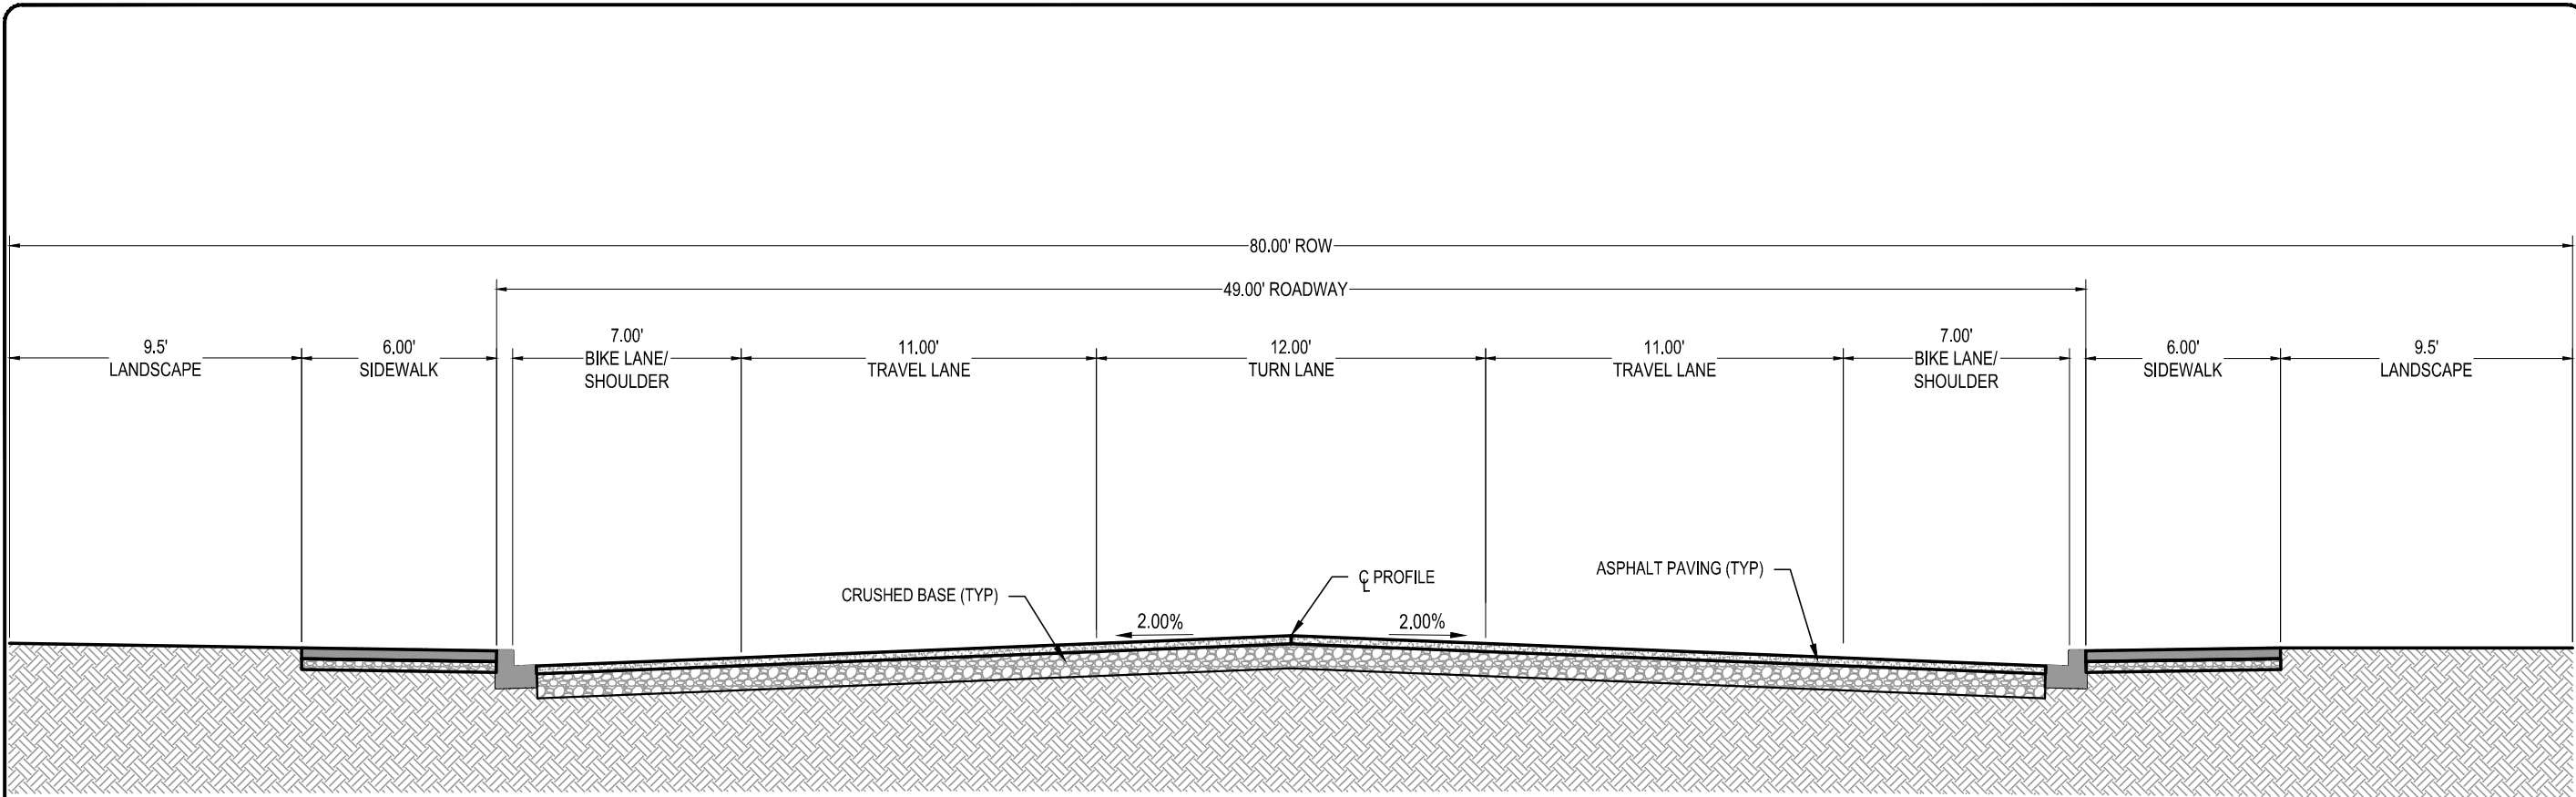

PROPOSED TYPICAL SECTION

U.S. 30 TO DELL RANGE BLVD.

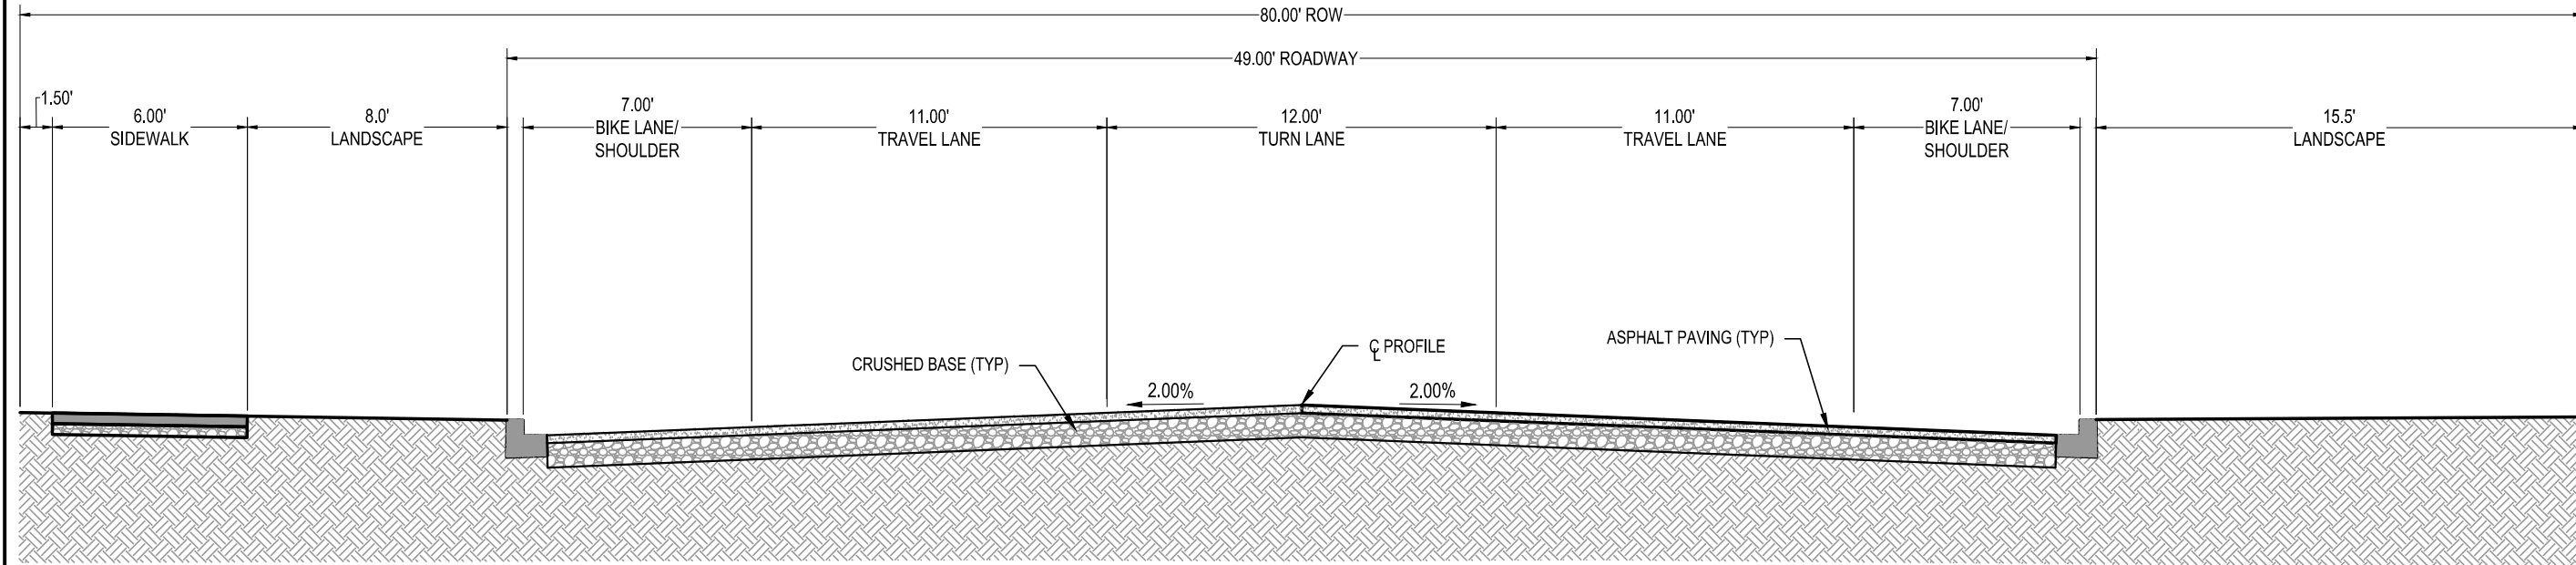

PROPOSED TYPICAL SECTION

DELL RANGE BLVD. TO STOREY BLVD./ BECKLE ROAD

NO.	REVISION	DATE
1	COUNTY REVISIONS	9/20/19

PREPARED FOR:

CHEYENNE MPO

615 W 20TH STREET

CHEYENNE, WY 82009

PROJECT:

WHITNEY ROAD

DRAWING TITLE:

TYPICAL SECTIONS



307.637.6017

1103 OLD TOWN LANE, SUITE 101

CHEYENNE, WY 82009

AVI@AVIPC.COM

DATE PLOTTED: Aug 10, 2020



DRAWN BY: IJ

DESIGNED BY: BHP



CHECKED BY:

JOB NO.:

3987

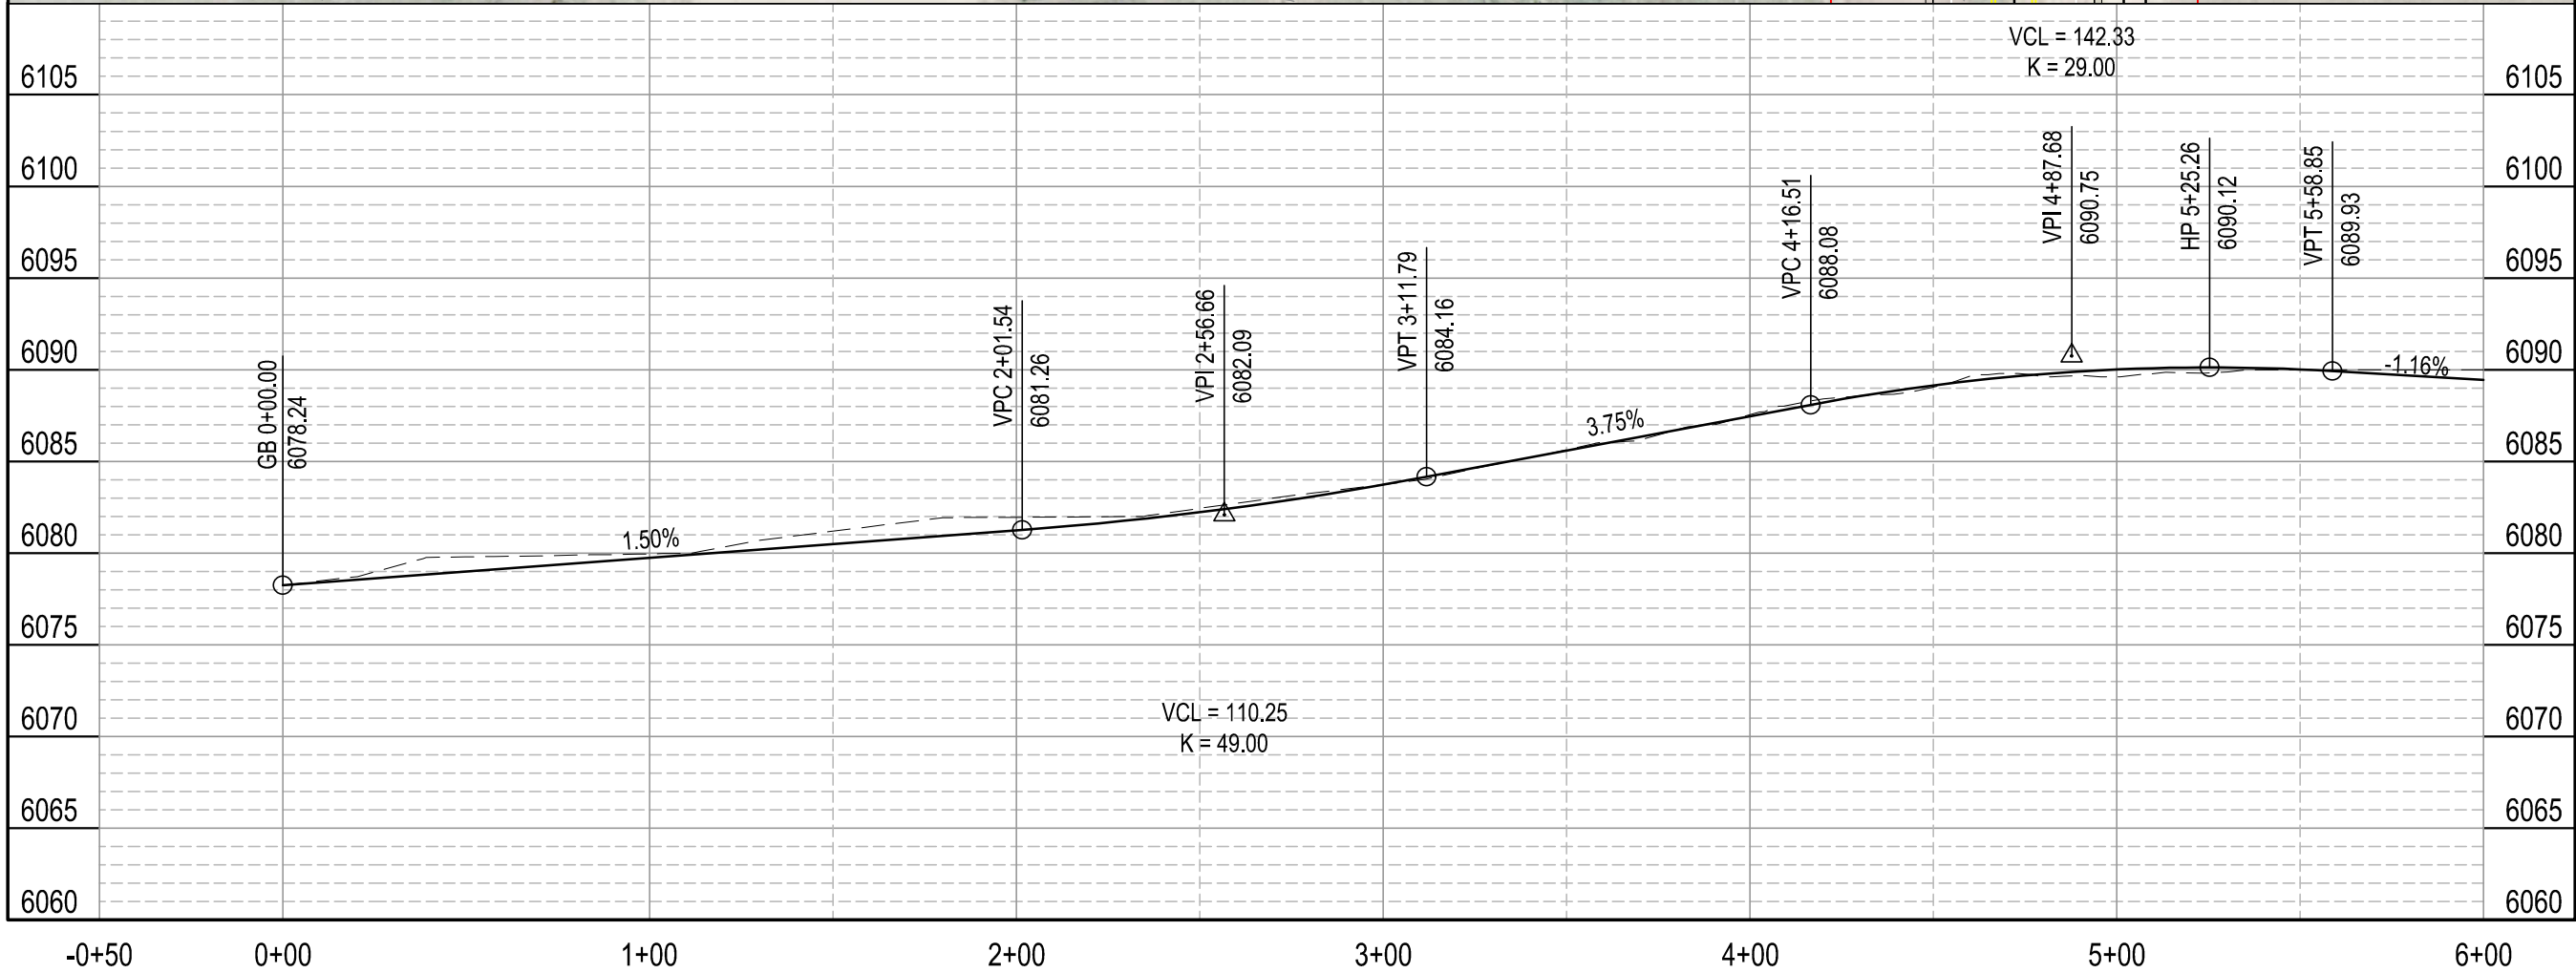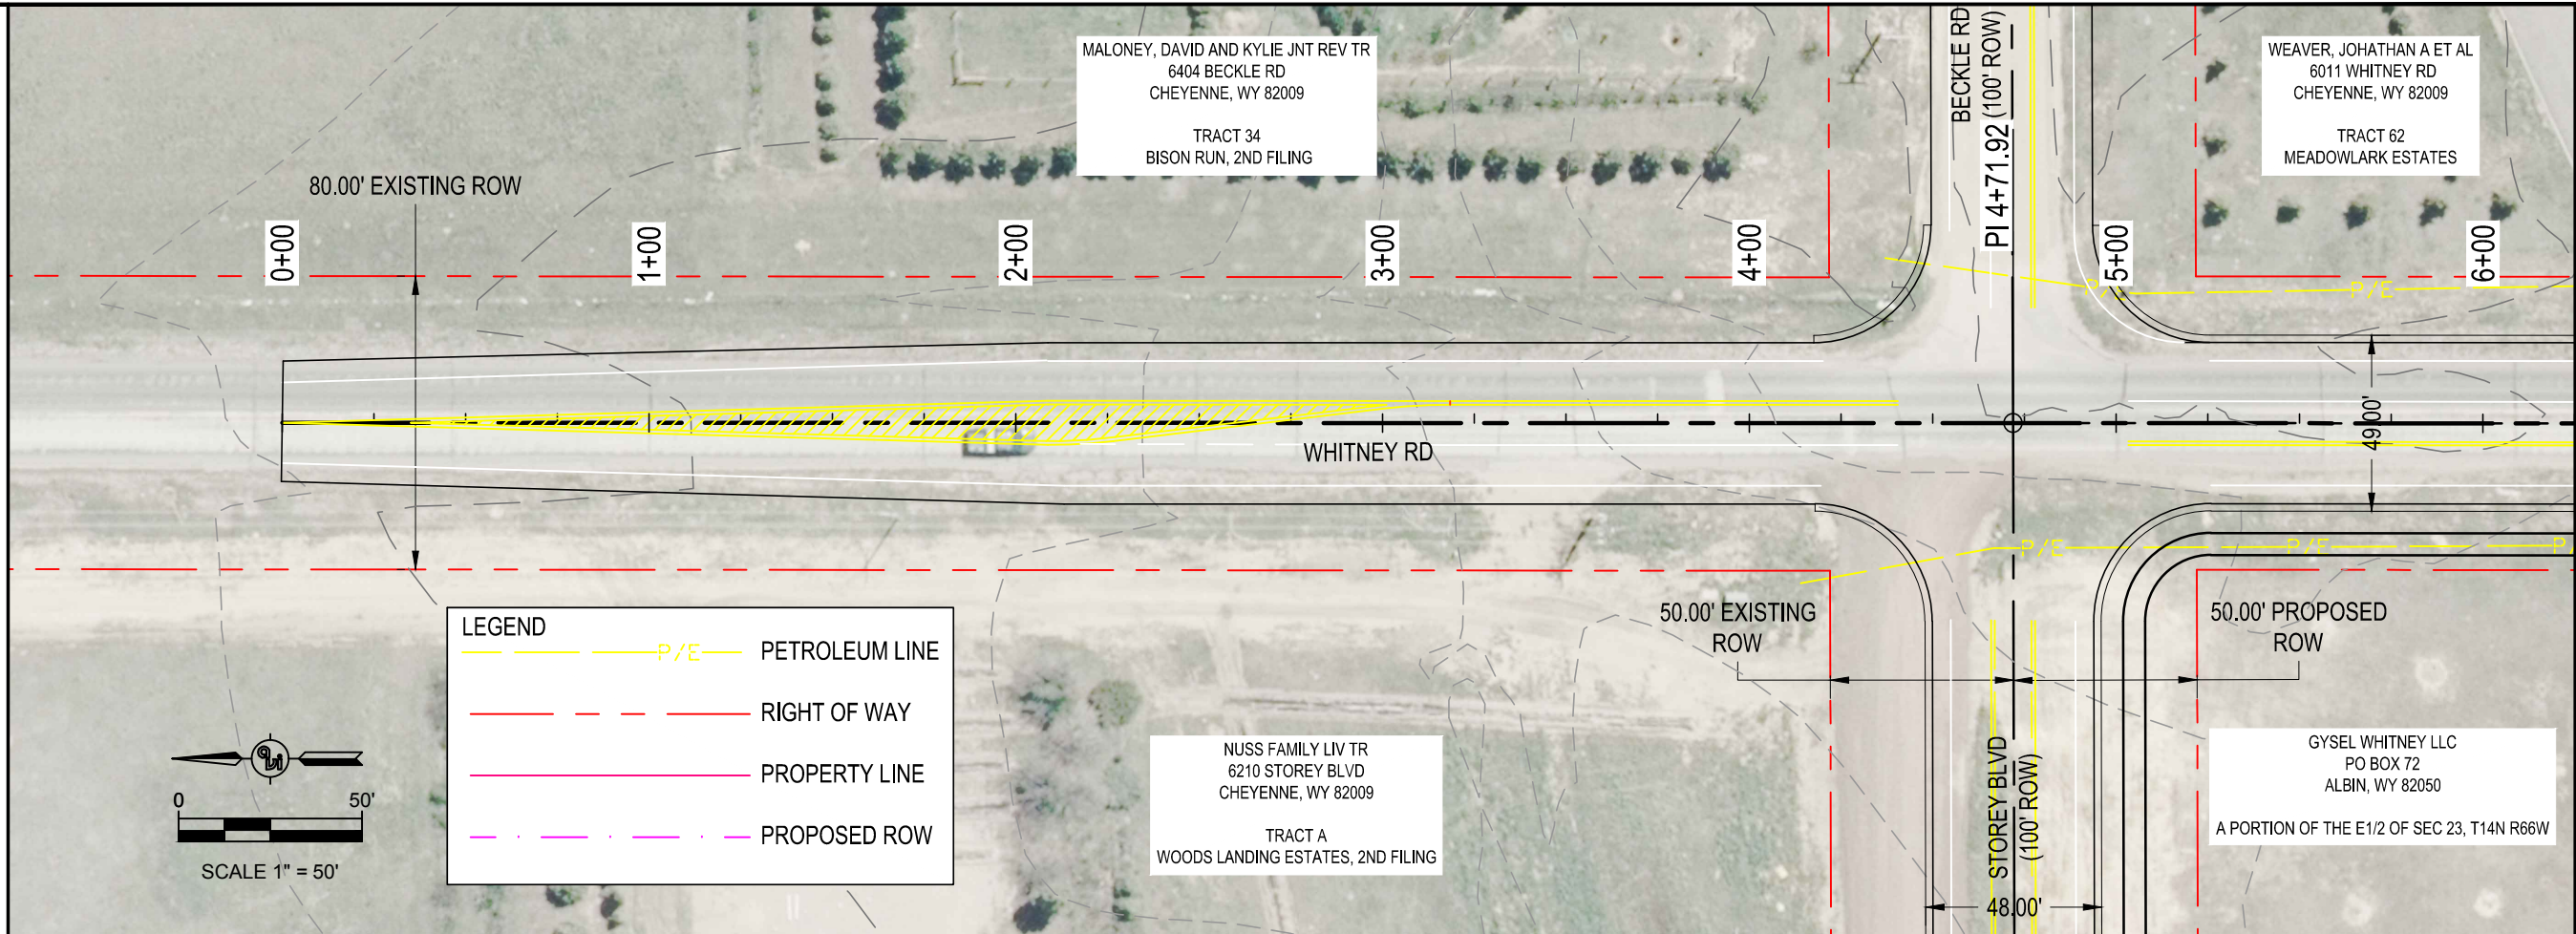

DATE	
REVISION	
NO.	
PREPARED FOR:	
CHEYENNE MPO	
615 W 20TH STREET	
CHEYENNE, WY 82009	
PROJECT:	
WHITNEY ROAD CORRIDOR STUDY	
DRAWING TITLE:	
WHITNEY ROAD	
PLAN AND PROFILE	
307.637.6017	
1103 OLD TOWN LANE, SUITE 101	
CHEYENNE, WY 82009	
AVI@AVIPC.COM	
DATE PLOTTED:	
Aug 10, 2020	
DRAWN BY:	
TC	
DESIGNED BY:	
TC	
CHECKED BY:	
JOB NO.:	
3987	
DWG NO. R1 OF	

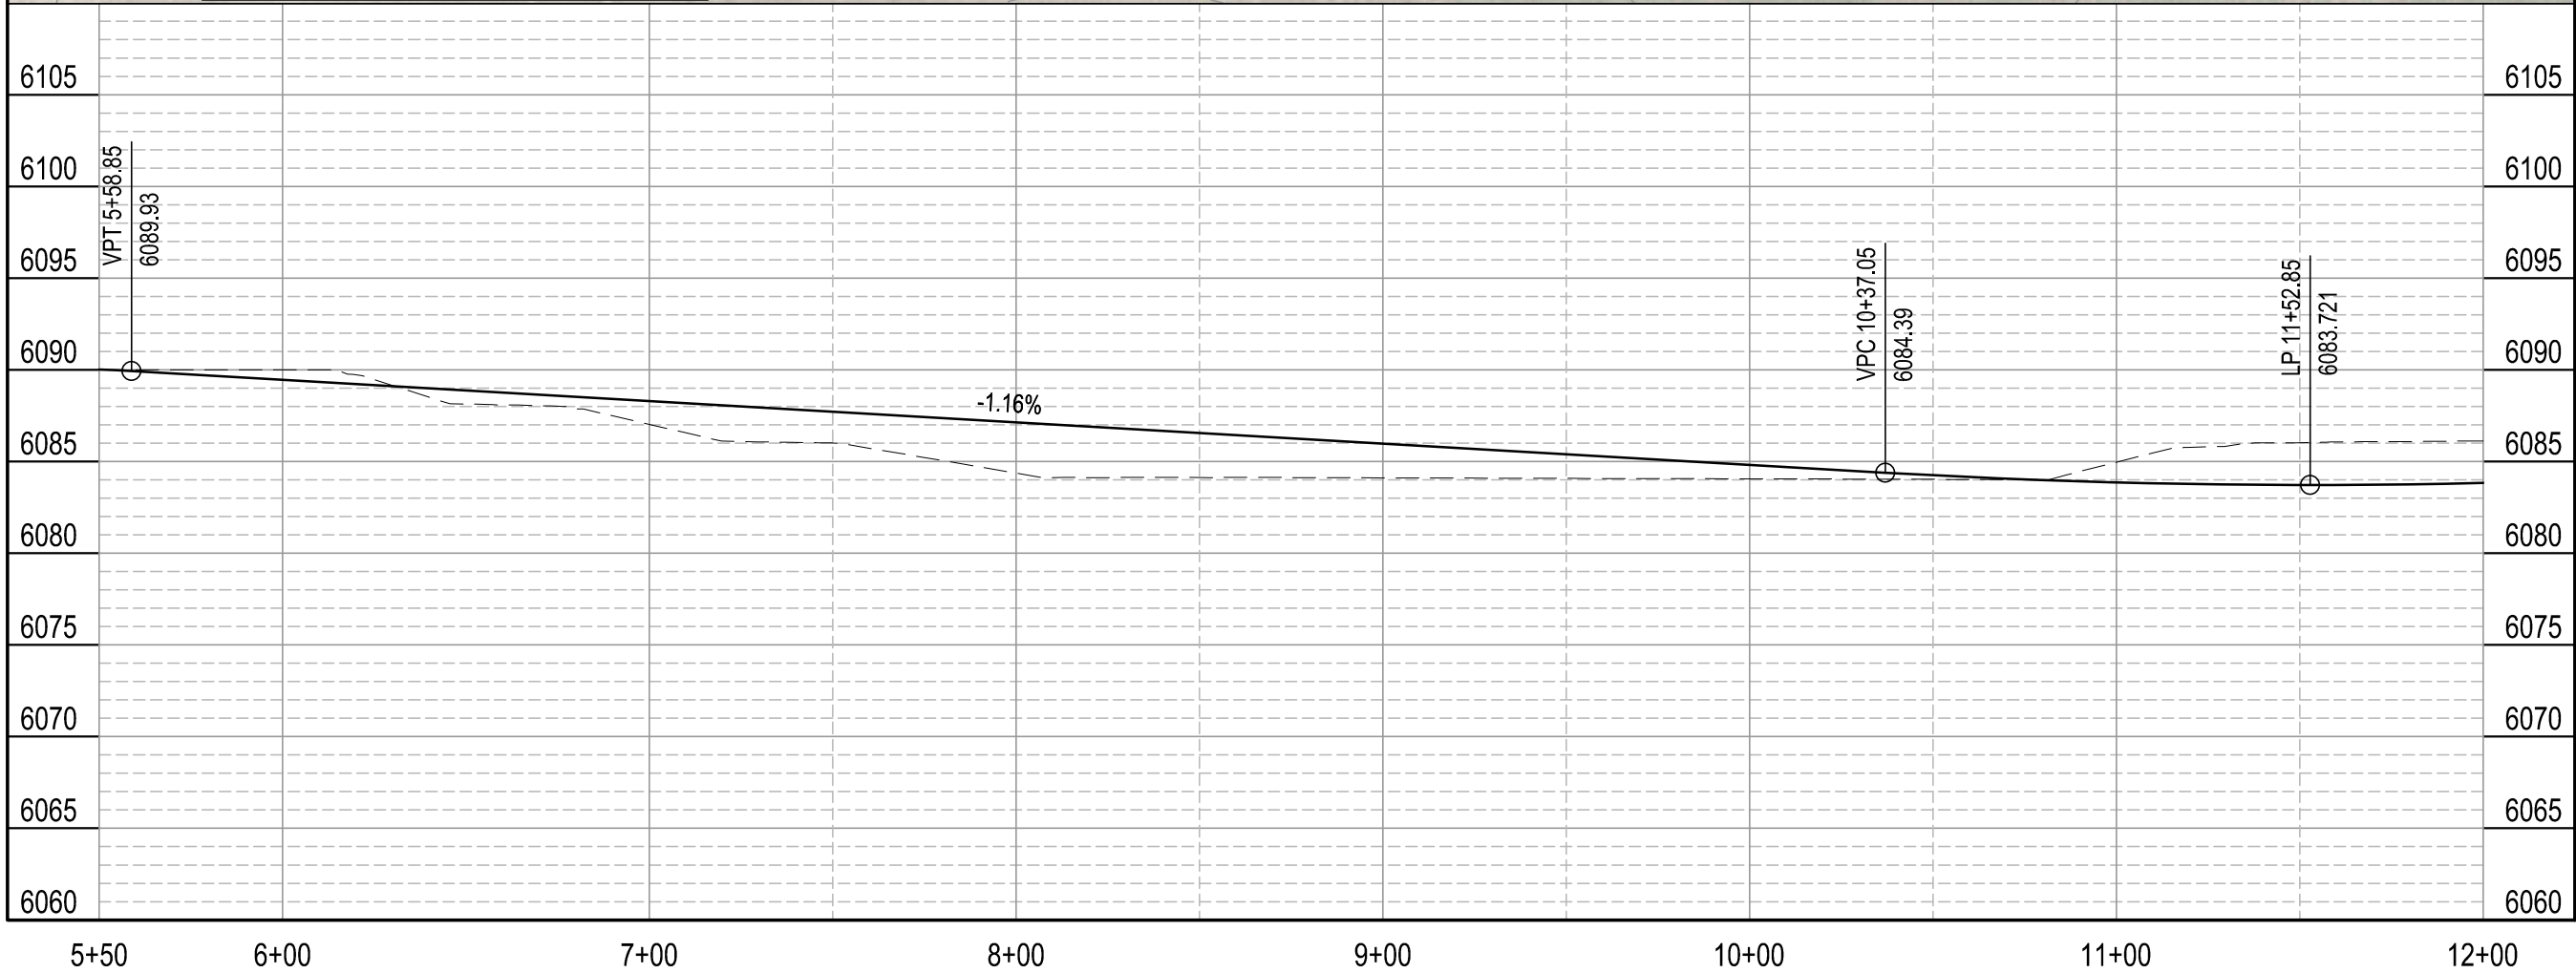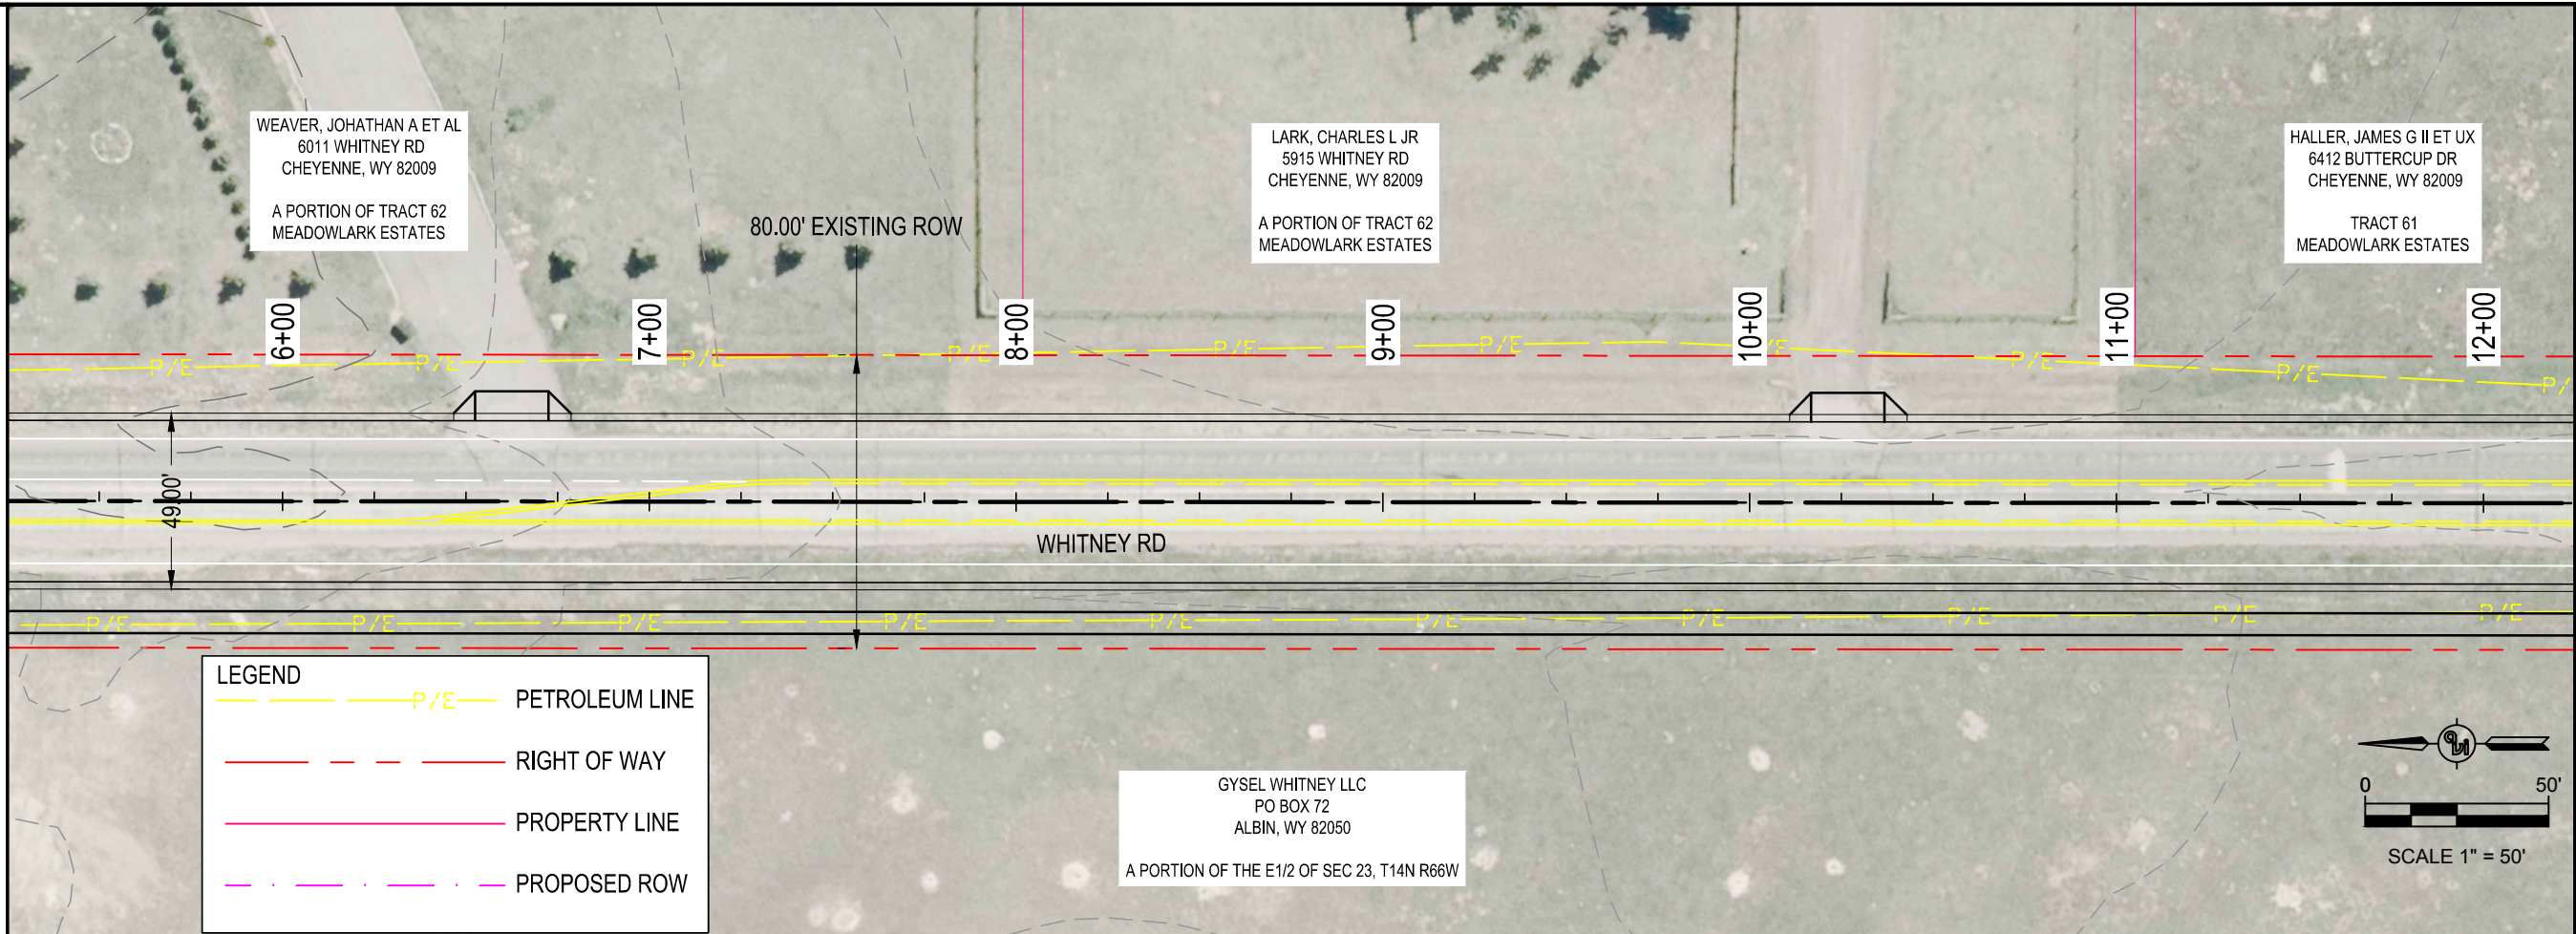

DATE	REVISION	NO.

PREPARED FOR:
CHEYENNE MPO
615 W 20TH STREET
CHEYENNE, WY 82009

PROJECT:
WHITNEY ROAD CORRIDOR STUDY

DRAWING TITLE:
WHITNEY ROAD
PLAN AND PROFILE



DATE PLOTTED:
Aug 10, 2020



DRAWN BY: TC

DESIGNED BY: TC

CHECKED BY:

JOB NO.: 3987

DWG NO. R2 OF

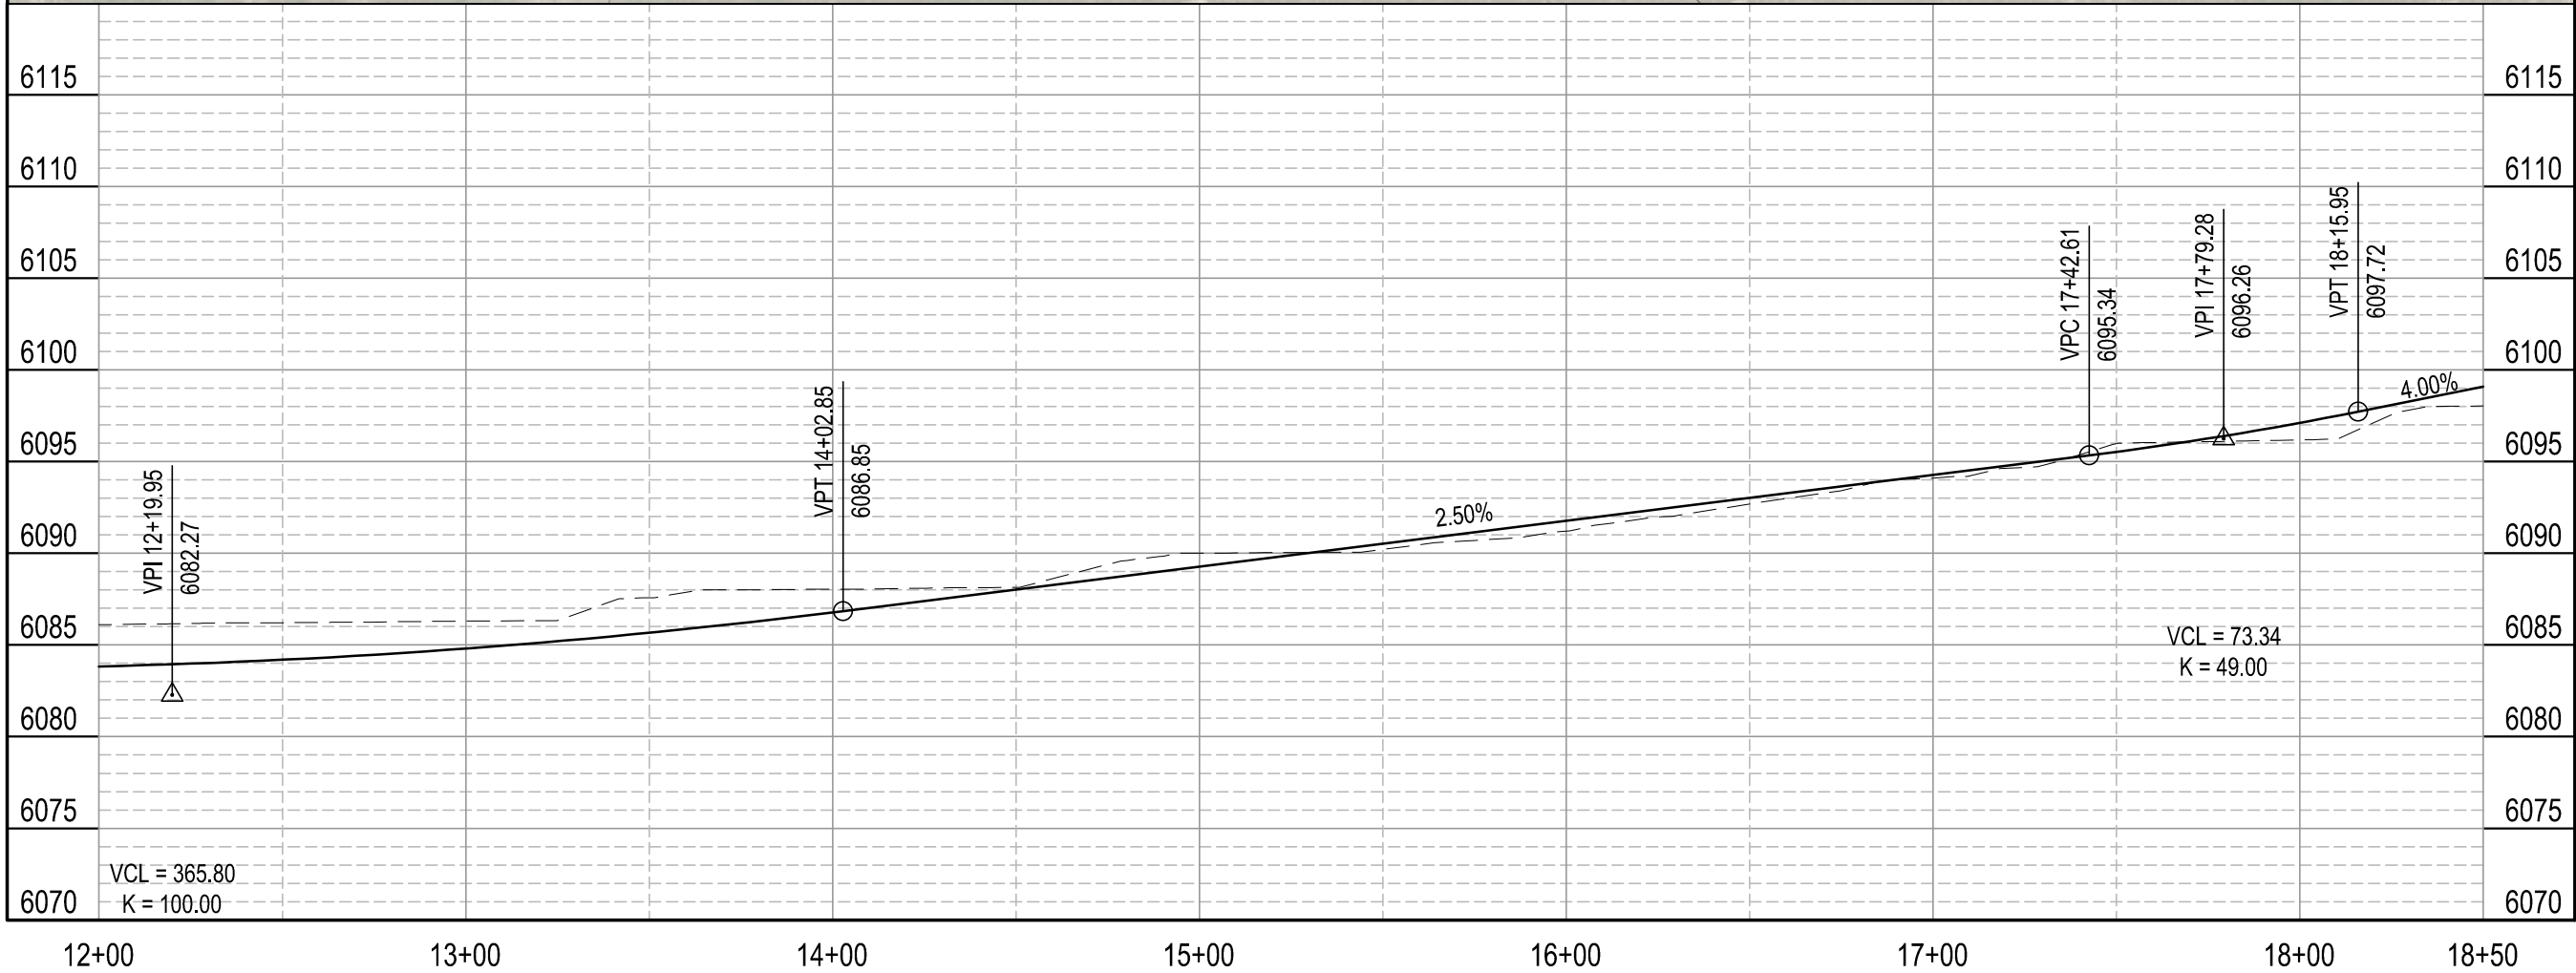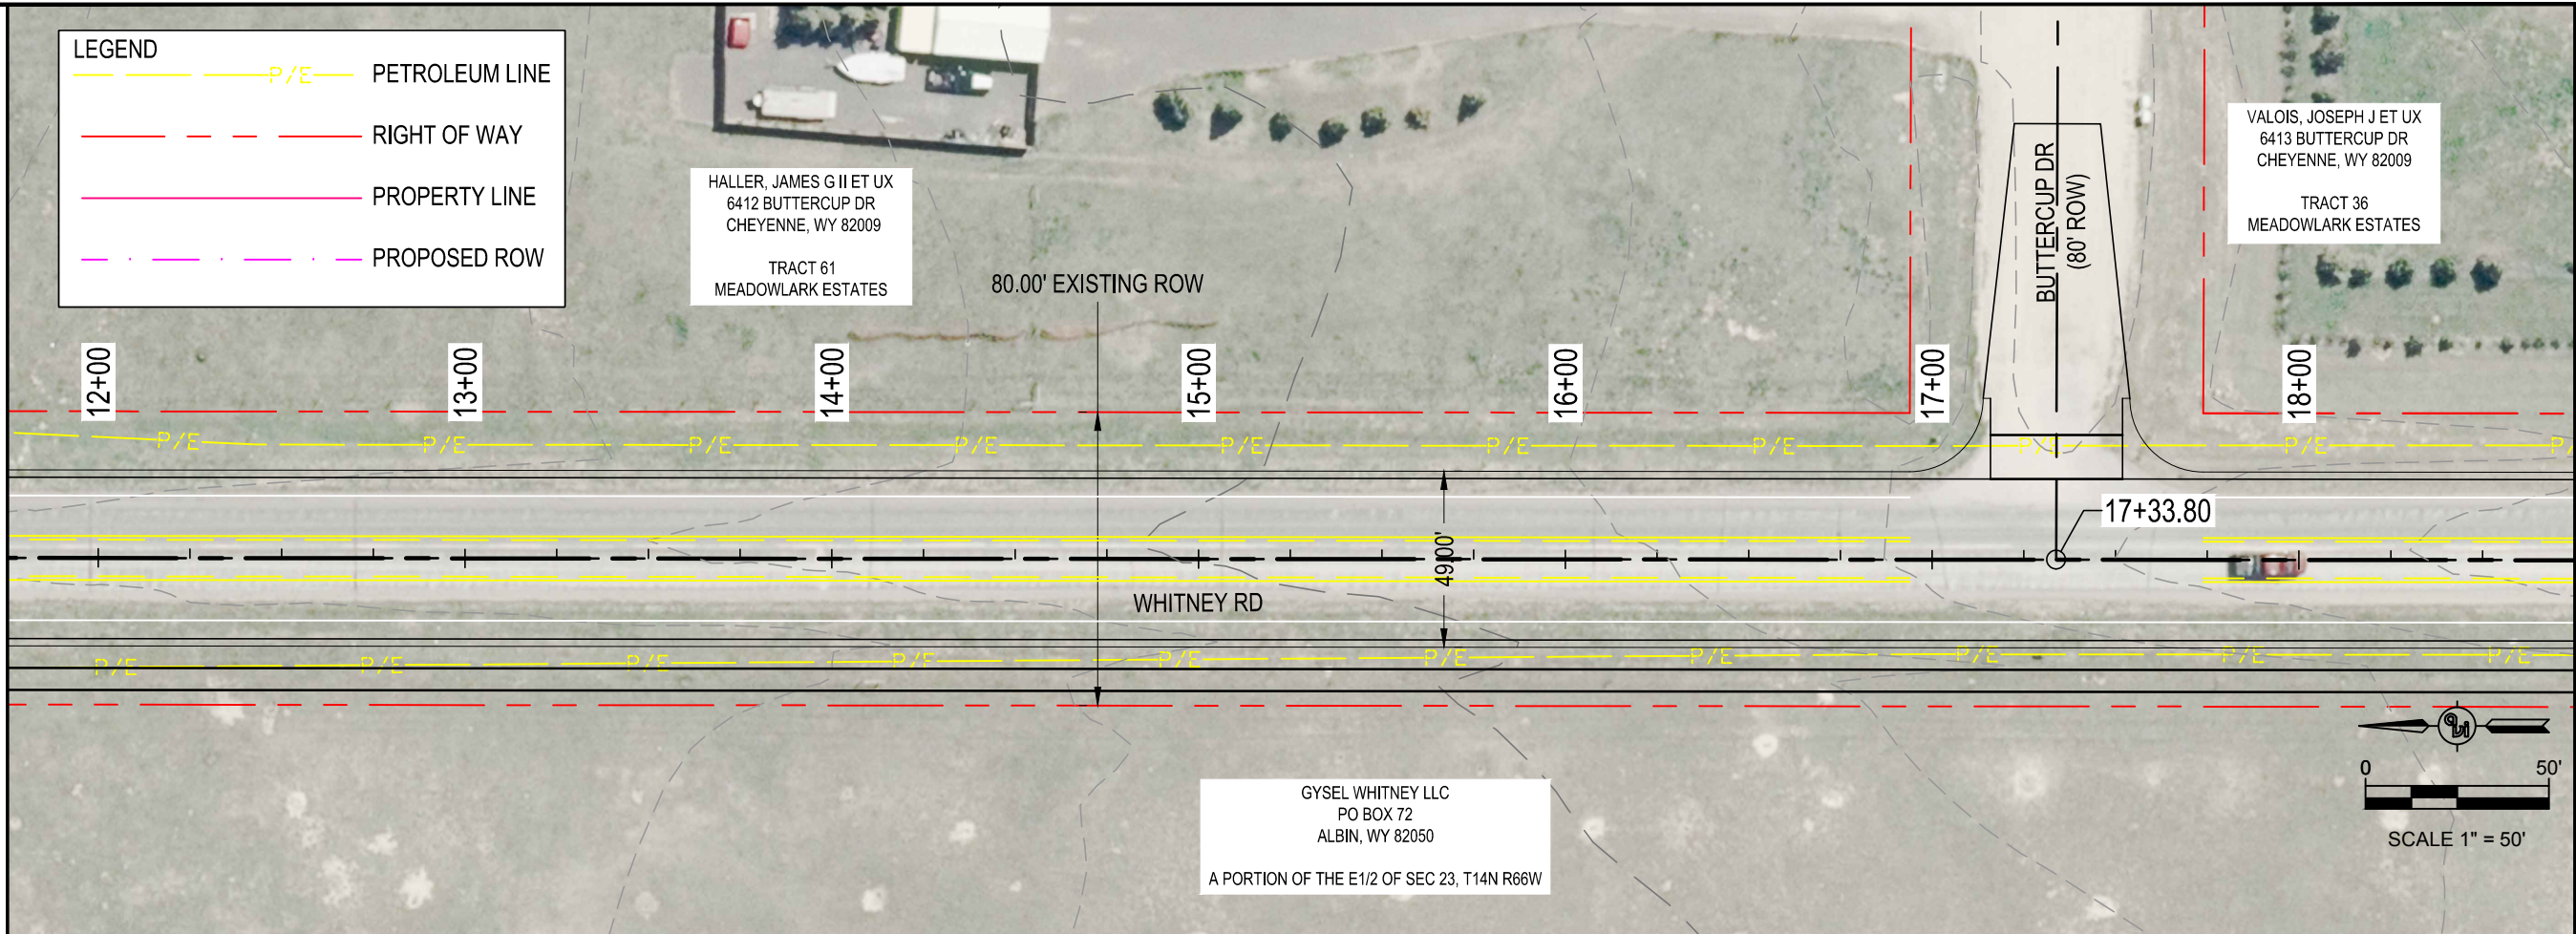

DATE	
REVISION	
NO.	

PREPARED FOR:
CHEYENNE MPO
615 W 20TH STREET
CHEYENNE, WY 82009

PROJECT:
WHITNEY ROAD CORRIDOR STUDY

DRAWING TITLE:
WHITNEY ROAD
PLAN AND PROFILE

avi ^{10 Year}
ENGINEERING
PLANNING
SURVEYING
307.637.6017
1103 OLD TOWN LANE, SUITE 101
CHEYENNE, WY 82009
AVI@AVIPC.COM

DATE PLOTTED:
Aug 10, 2020



DRAWN BY: TC

DESIGNED BY: TC

CHECKED BY:

JOB NO.: 3987

DWG NO. R3 OF

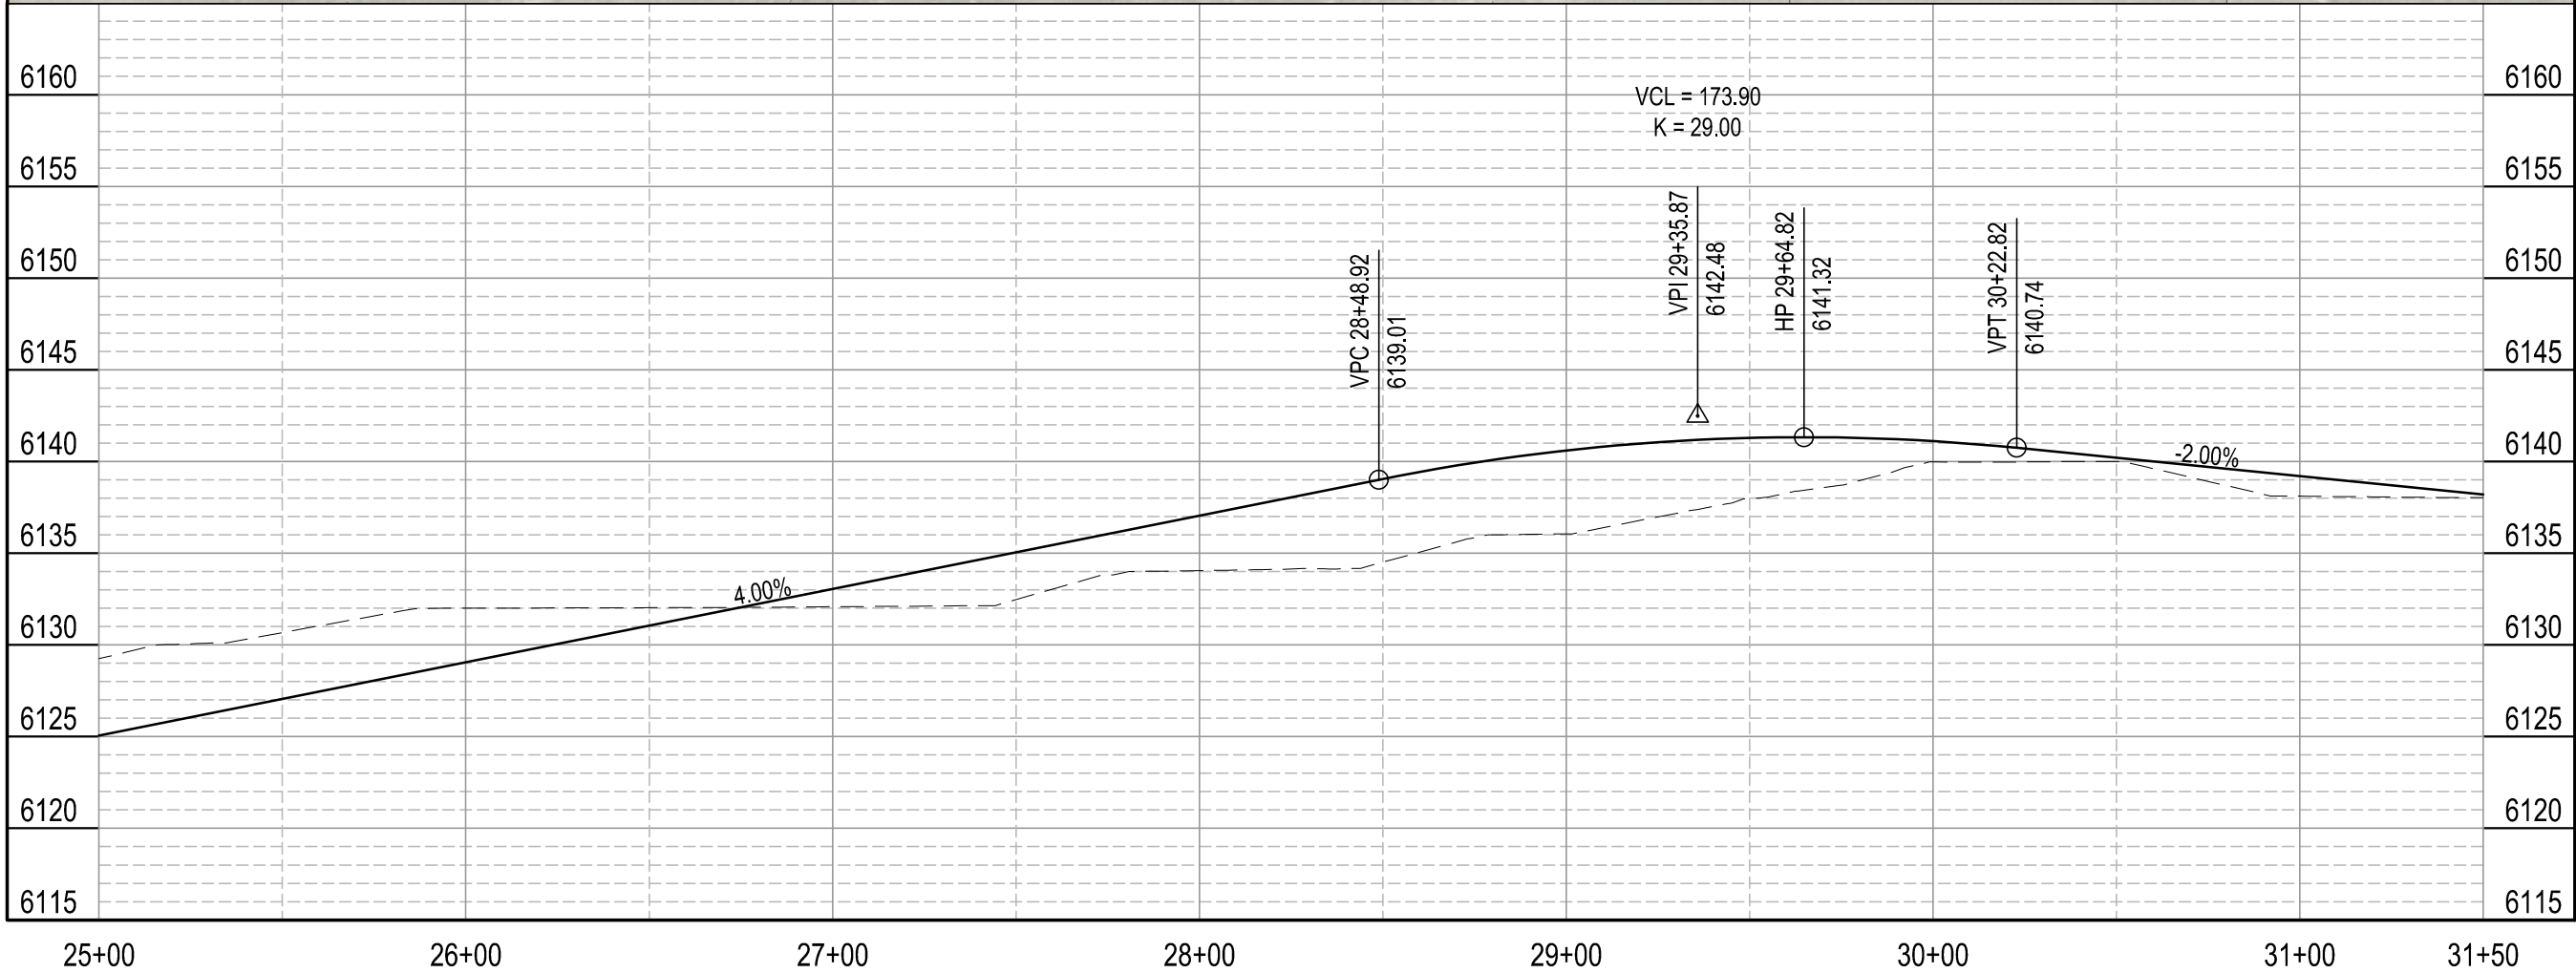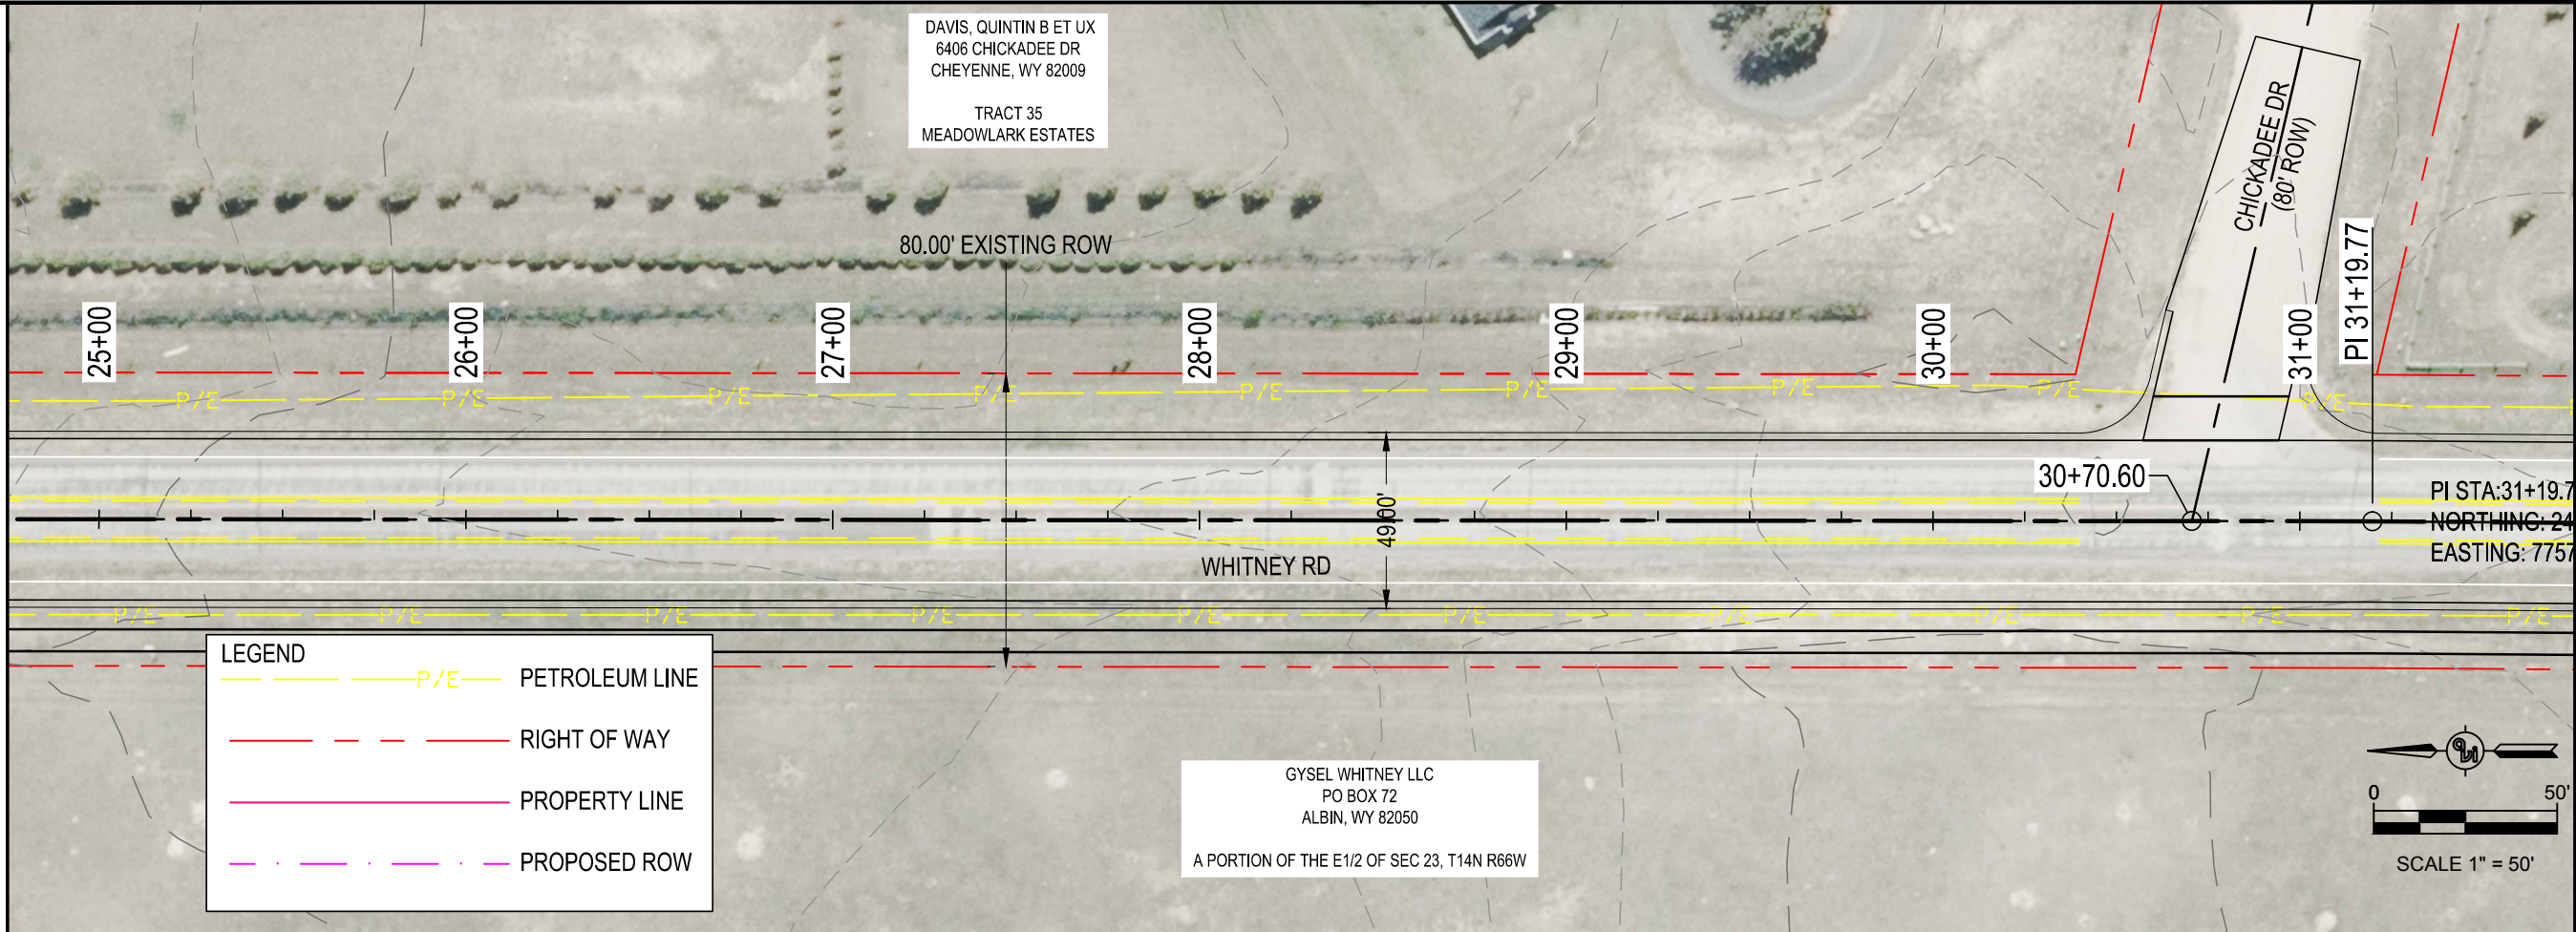

DATE	REVISION	NO.

PREPARED FOR:
CHEYENNE MPO
615 W 20TH STREET
CHEYENNE, WY 82009

PROJECT:
WHITNEY ROAD CORRIDOR STUDY

DRAWING TITLE:
WHITNEY ROAD
PLAN AND PROFILE


ENGINEERING
PLANNING
SURVEYING
307.637.6017
1103 OLD TOWN LANE, SUITE 101
CHEYENNE, WY 82009
AVI@AVIPC.COM

DATE PLOTTED:
Aug 10, 2020



DRAWN BY: TC

DESIGNED BY: TC

CHECKED BY:

JOB NO.: 3987

DWG NO. R5 OF

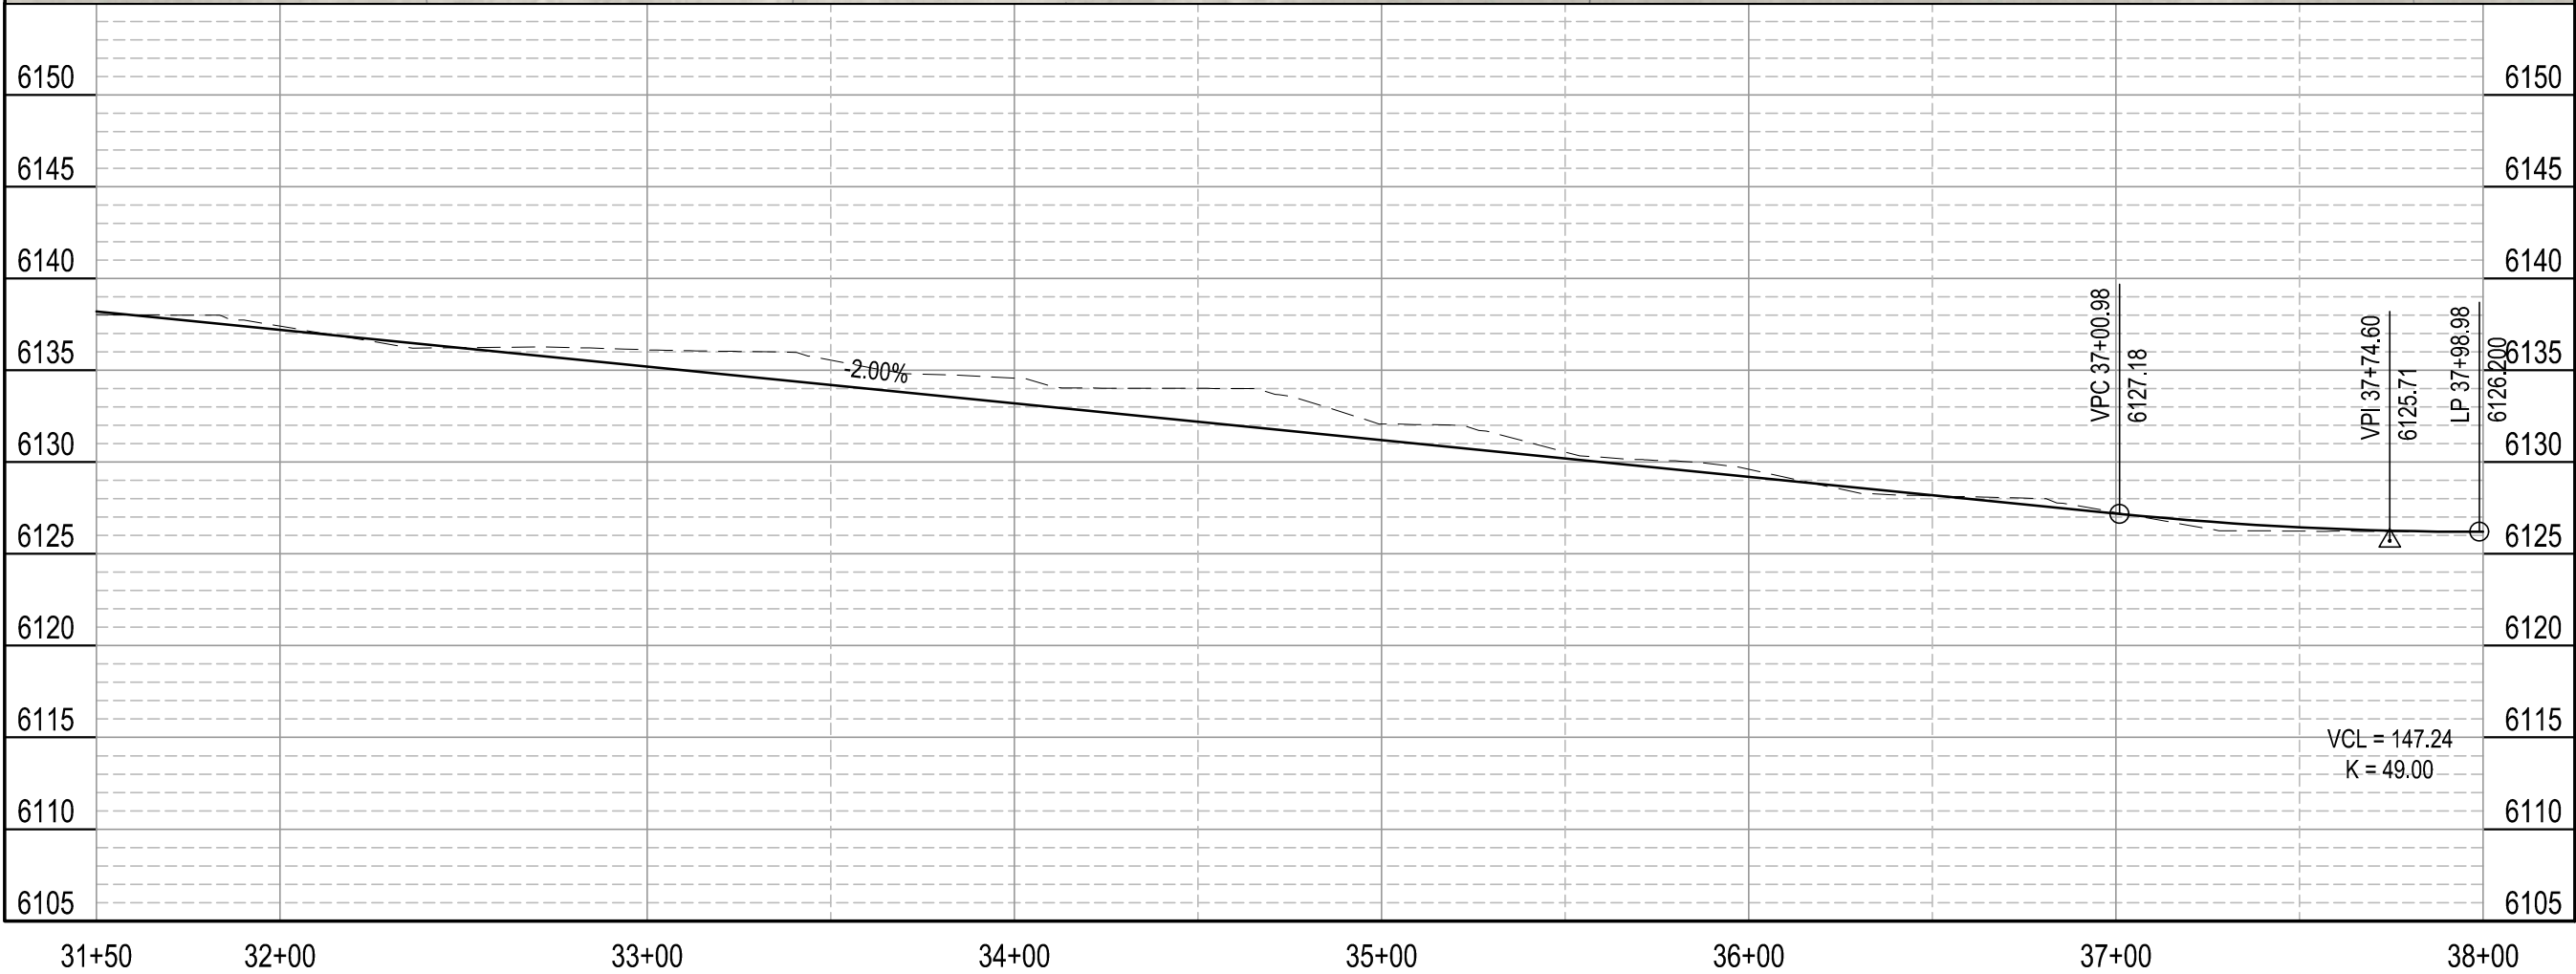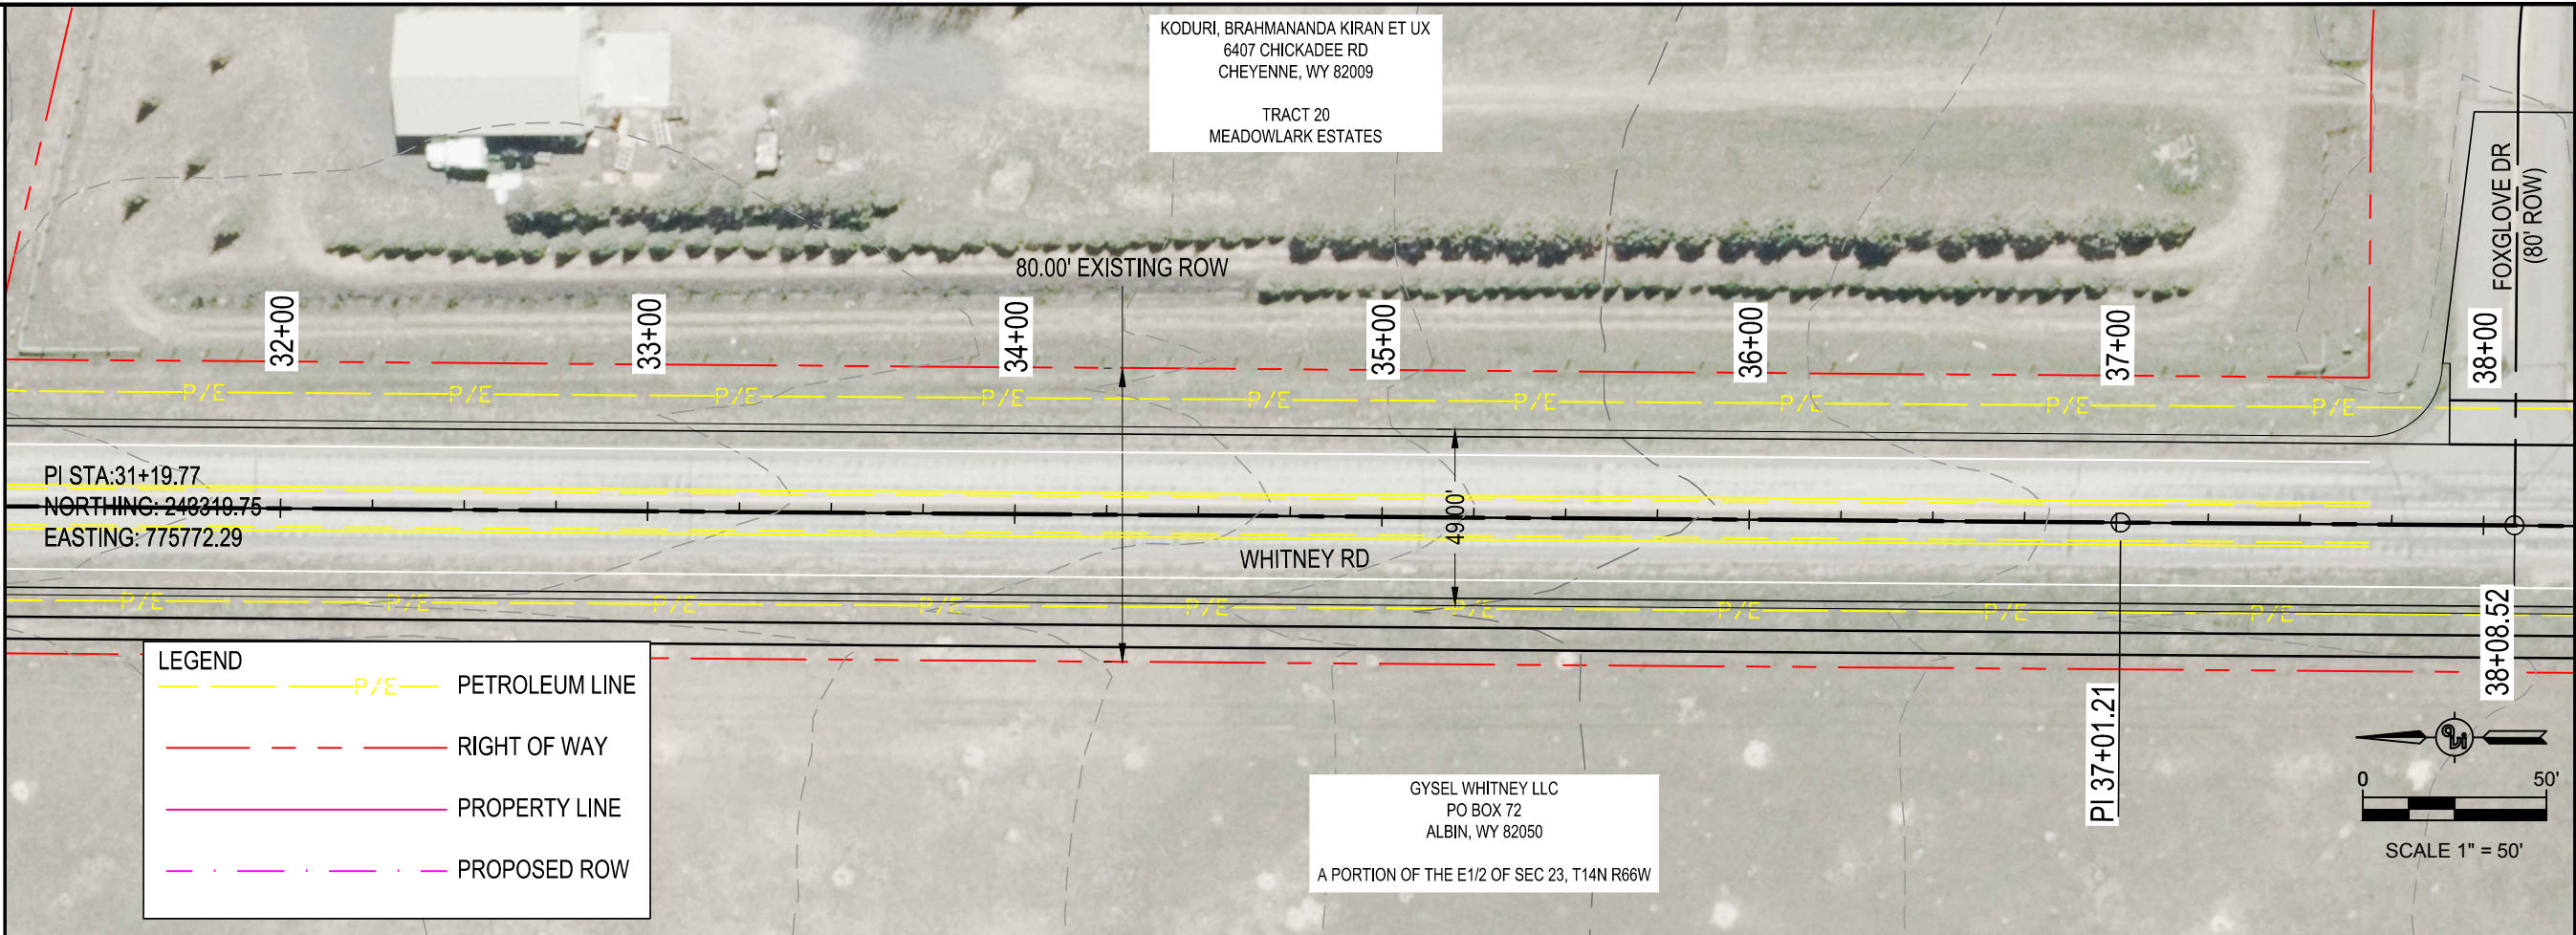

NO.	REVISION	DATE

PREPARED FOR:
CHEYENNE MPO
615 W 20TH STREET
CHEYENNE, WY 82009

PROJECT:
WHITNEY ROAD CORRIDOR STUDY

DRAWING TITLE:
WHITNEY ROAD
PLAN AND PROFILE


307.637.6017
1103 OLD TOWN LANE, SUITE 101
CHEYENNE, WY 82009
AVI@AVIPC.COM



DATE PLOTTED:
Aug 10, 2020

DRAWN BY: TC



DESIGNED BY: TC

CHECKED BY:

JOB NO.: 3987

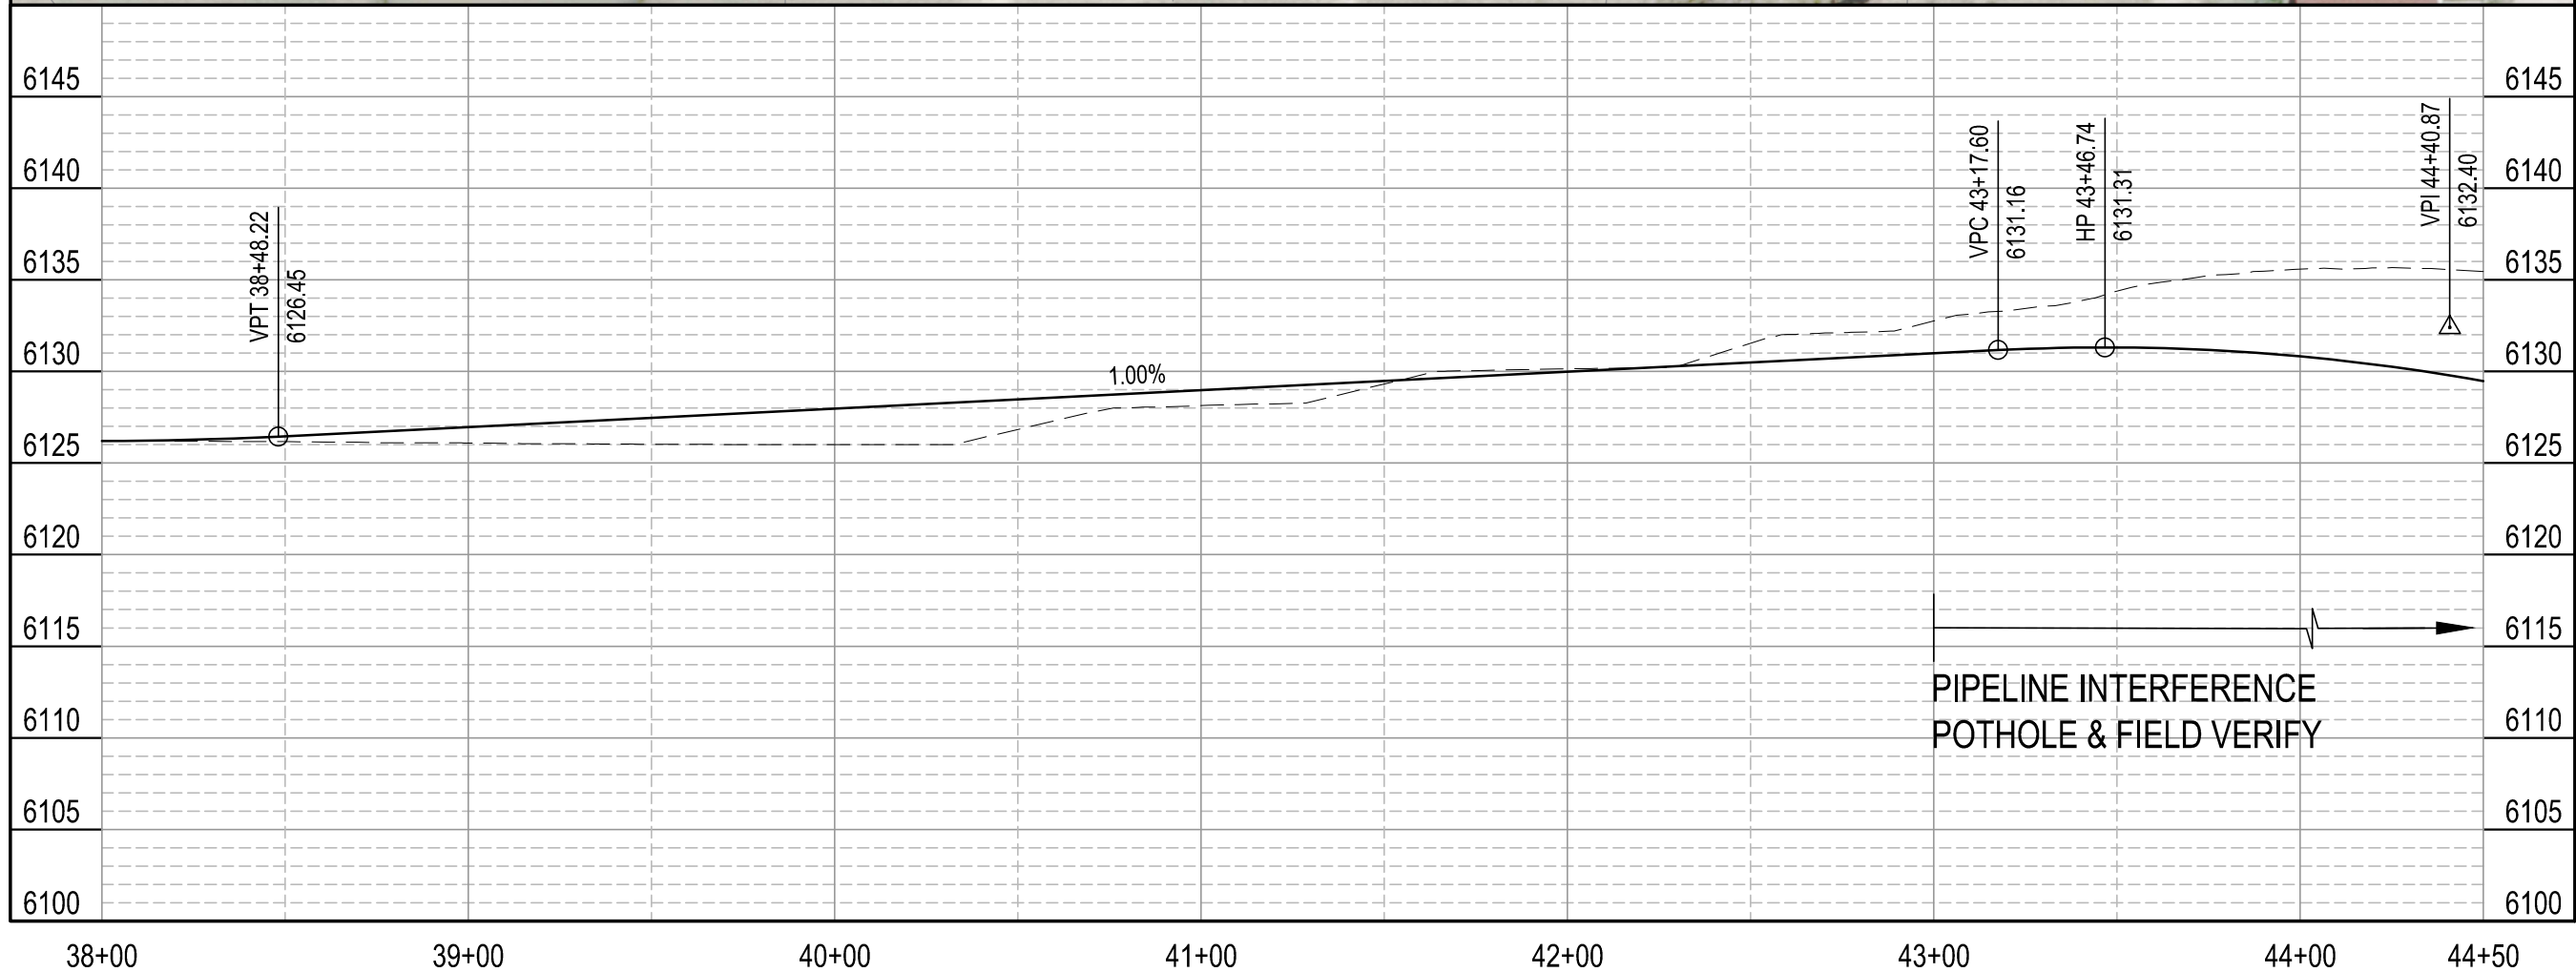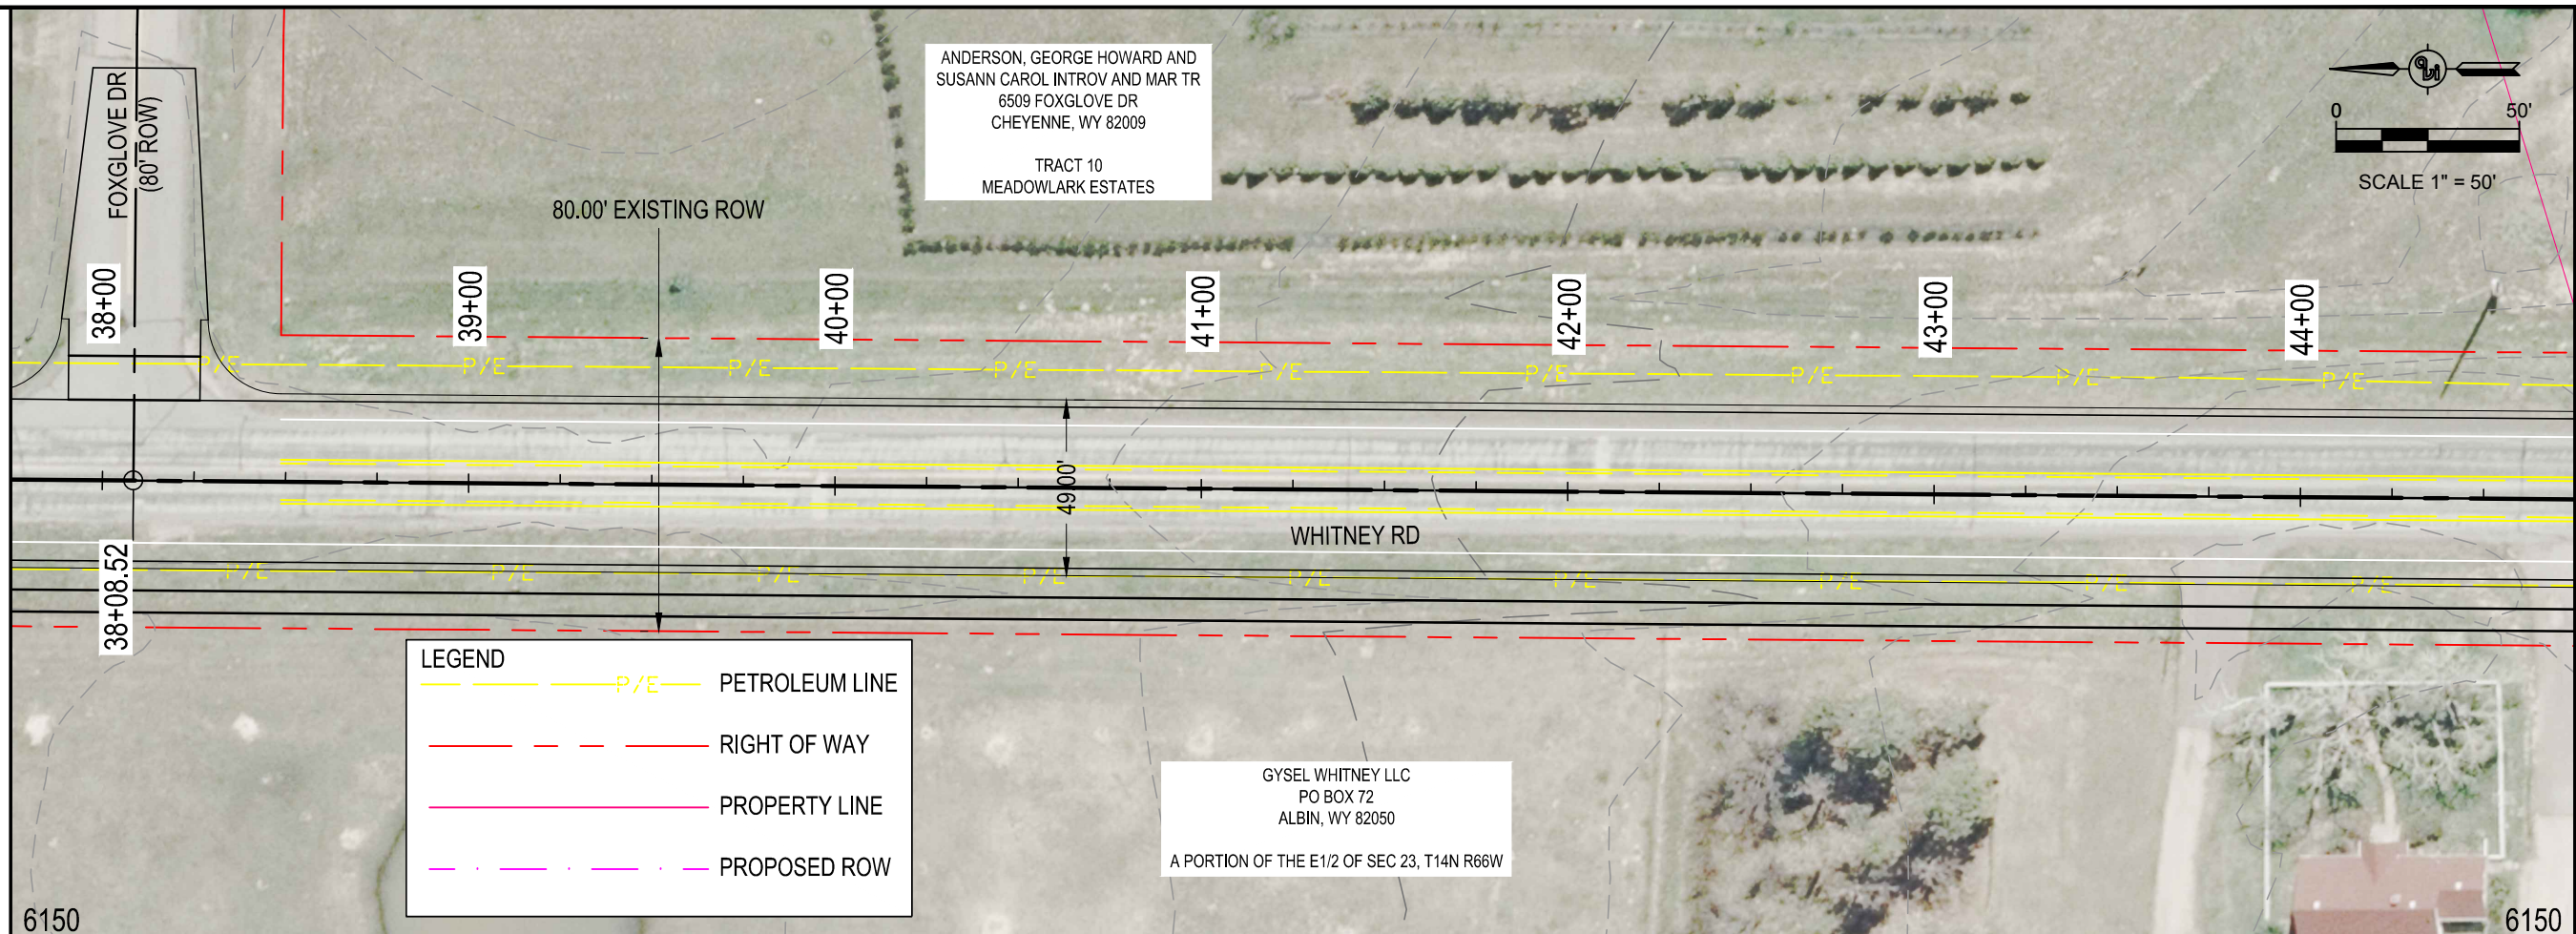

DATE	
REVISION	
NO.	
PREPARED FOR: CHEYENNE MPO 615 W 20TH STREET CHEYENNE, WY 82009	
PROJECT: WHITNEY ROAD CORRIDOR STUDY	
DRAWING TITLE: WHITNEY ROAD PLAN AND PROFILE	
 307.637.6017 1103 OLD TOWN LANE, SUITE 101 CHEYENNE, WY 82009 AVI@AVIPC.COM	
DATE PLOTTED: Aug 10, 2020	
DRAWN BY: TC	
DESIGNED BY: TC	
CHECKED BY:	
JOB NO.: 3987	
DWG NO. R7 OF	

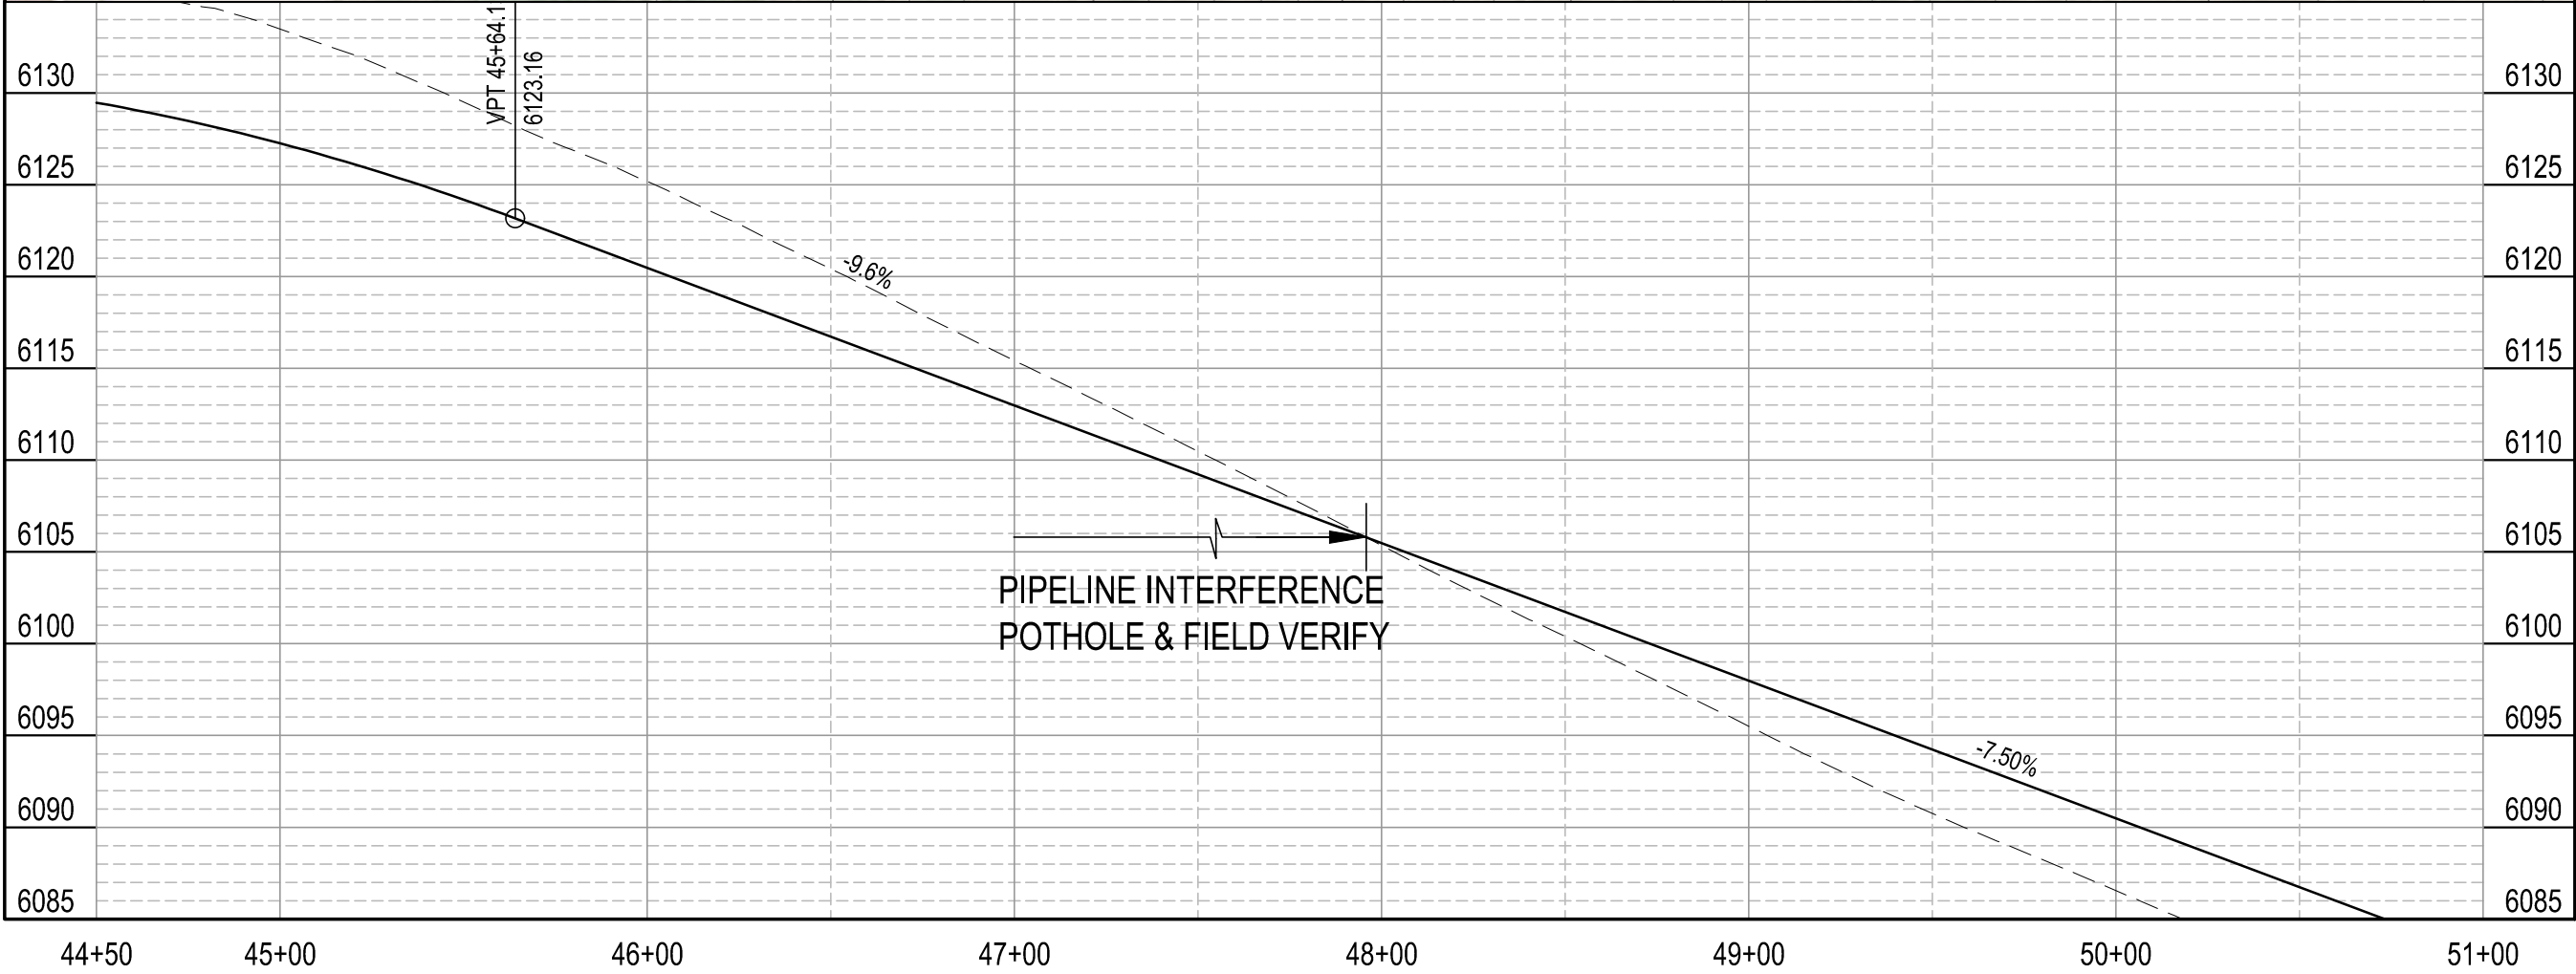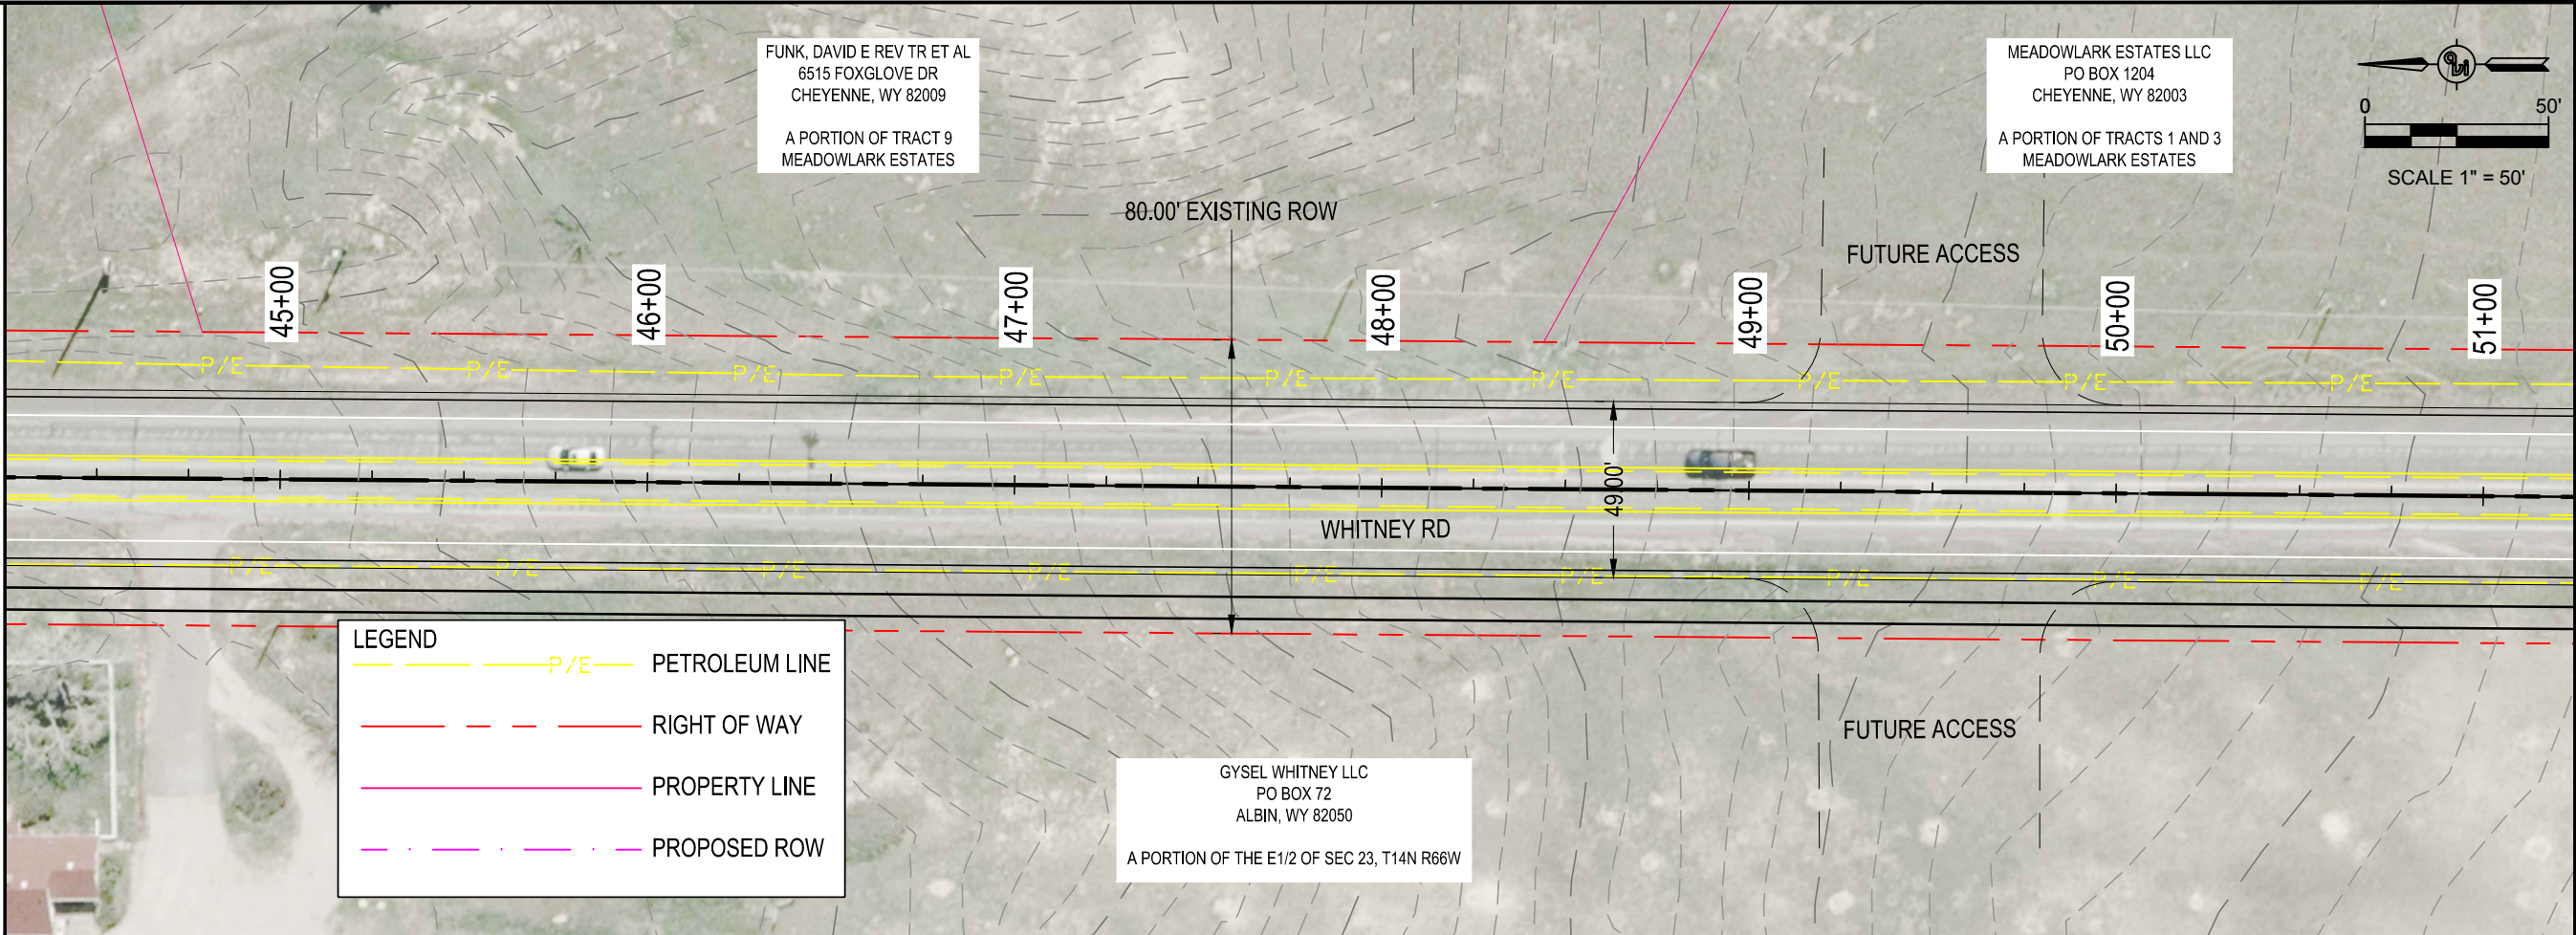

DATE	
REVISION	
NO.	

PREPARED FOR:
CHEYENNE MPO
615 W 20TH STREET
CHEYENNE, WY 82009

PROJECT:
WHITNEY ROAD CORRIDOR STUDY

DRAWING TITLE:
WHITNEY ROAD
PLAN AND PROFILE

avi ^{10th} Year
ENGINEERING
PLANNING
SURVEYING
INC. (LLC) 2017

307.637.6017
1103 OLD TOWN LANE, SUITE 101
CHEYENNE, WY 82009
AVI@AVIPC.COM

DATE PLOTTED:
Aug 10, 2020



DRAWN BY: TC

DESIGNED BY: TC



CHECKED BY:

JOB NO.: 3987



DWG NO. R8 OF

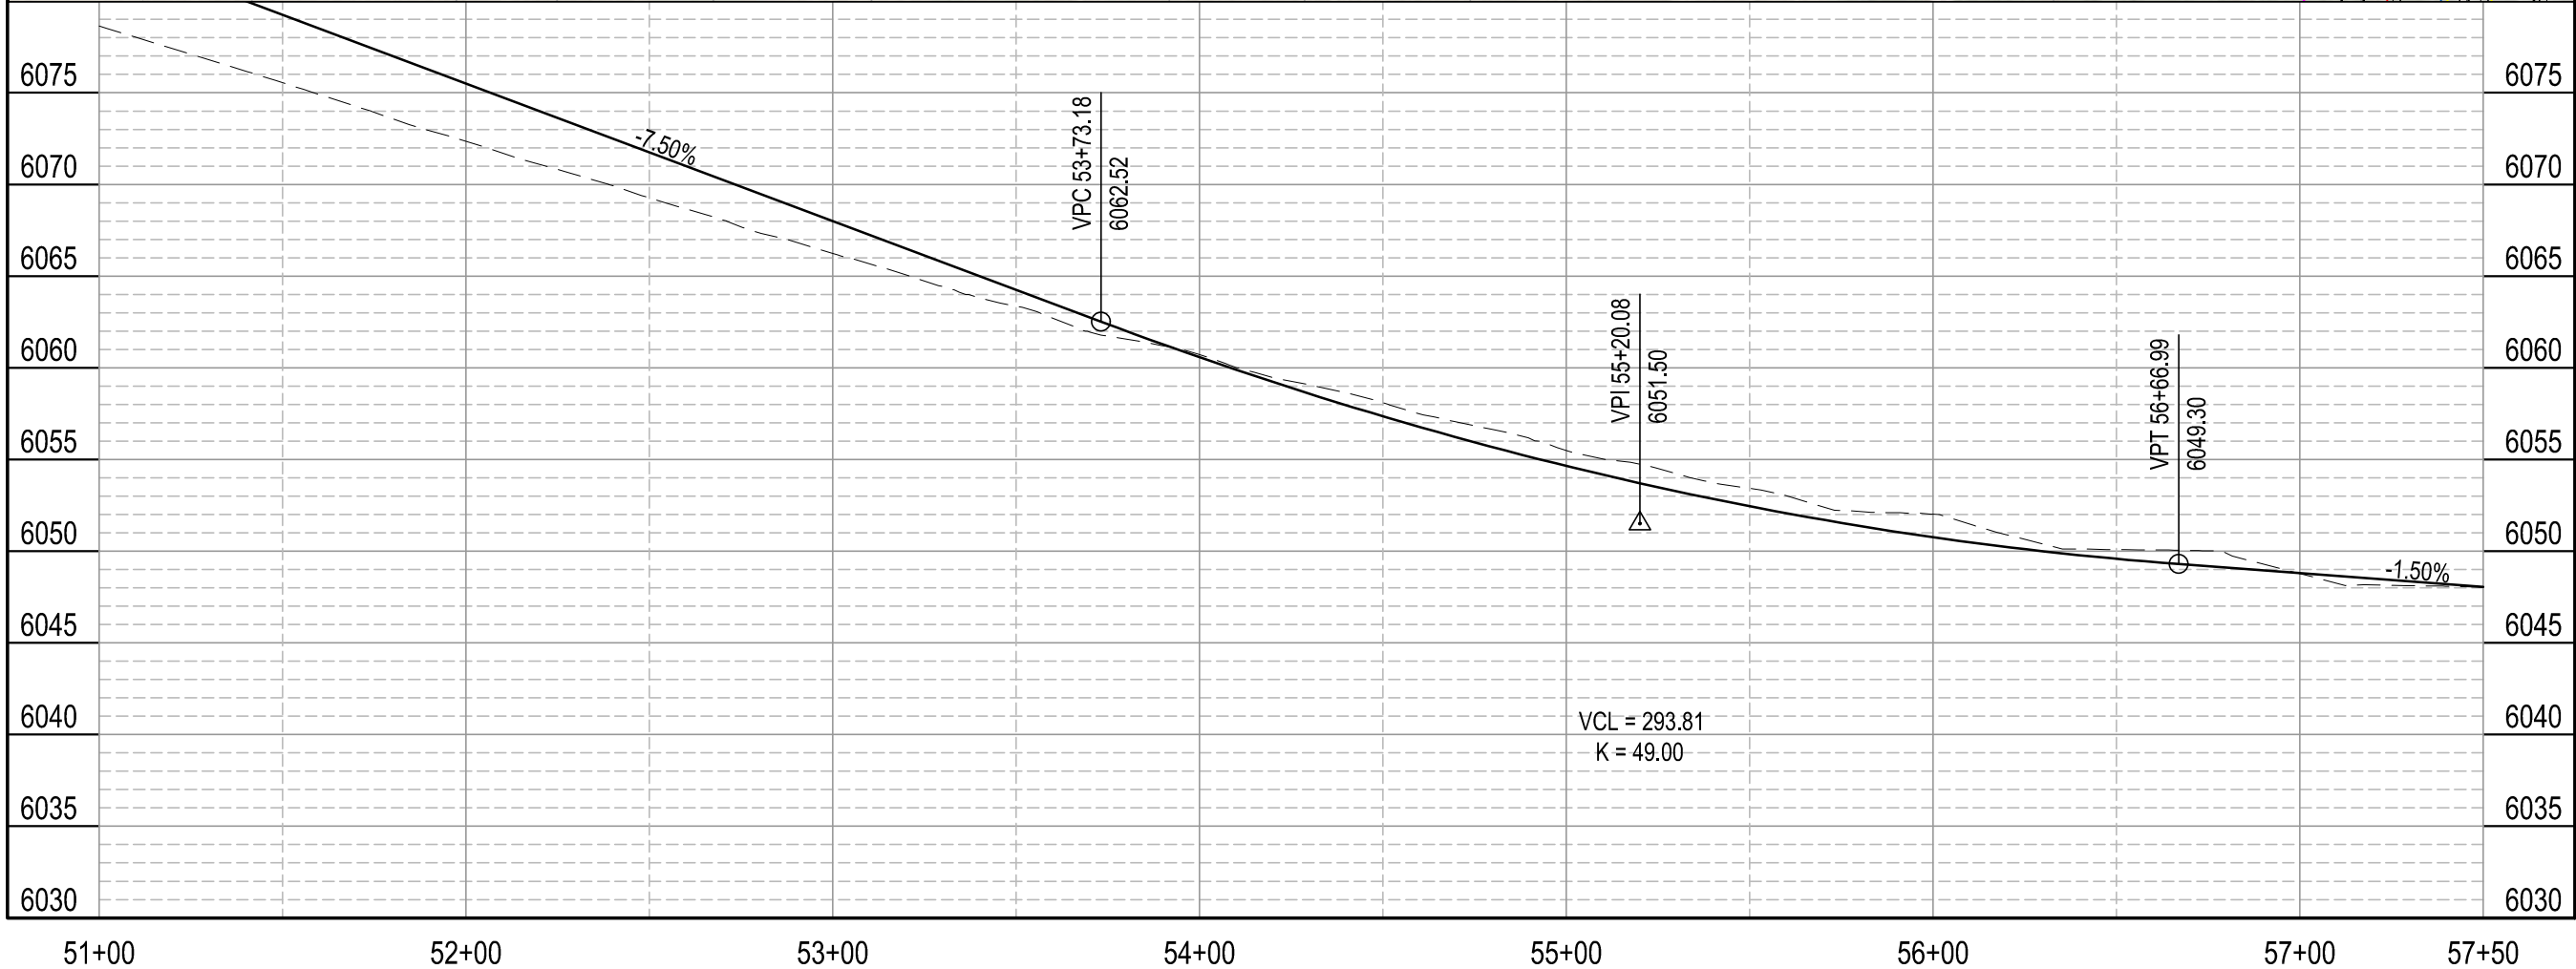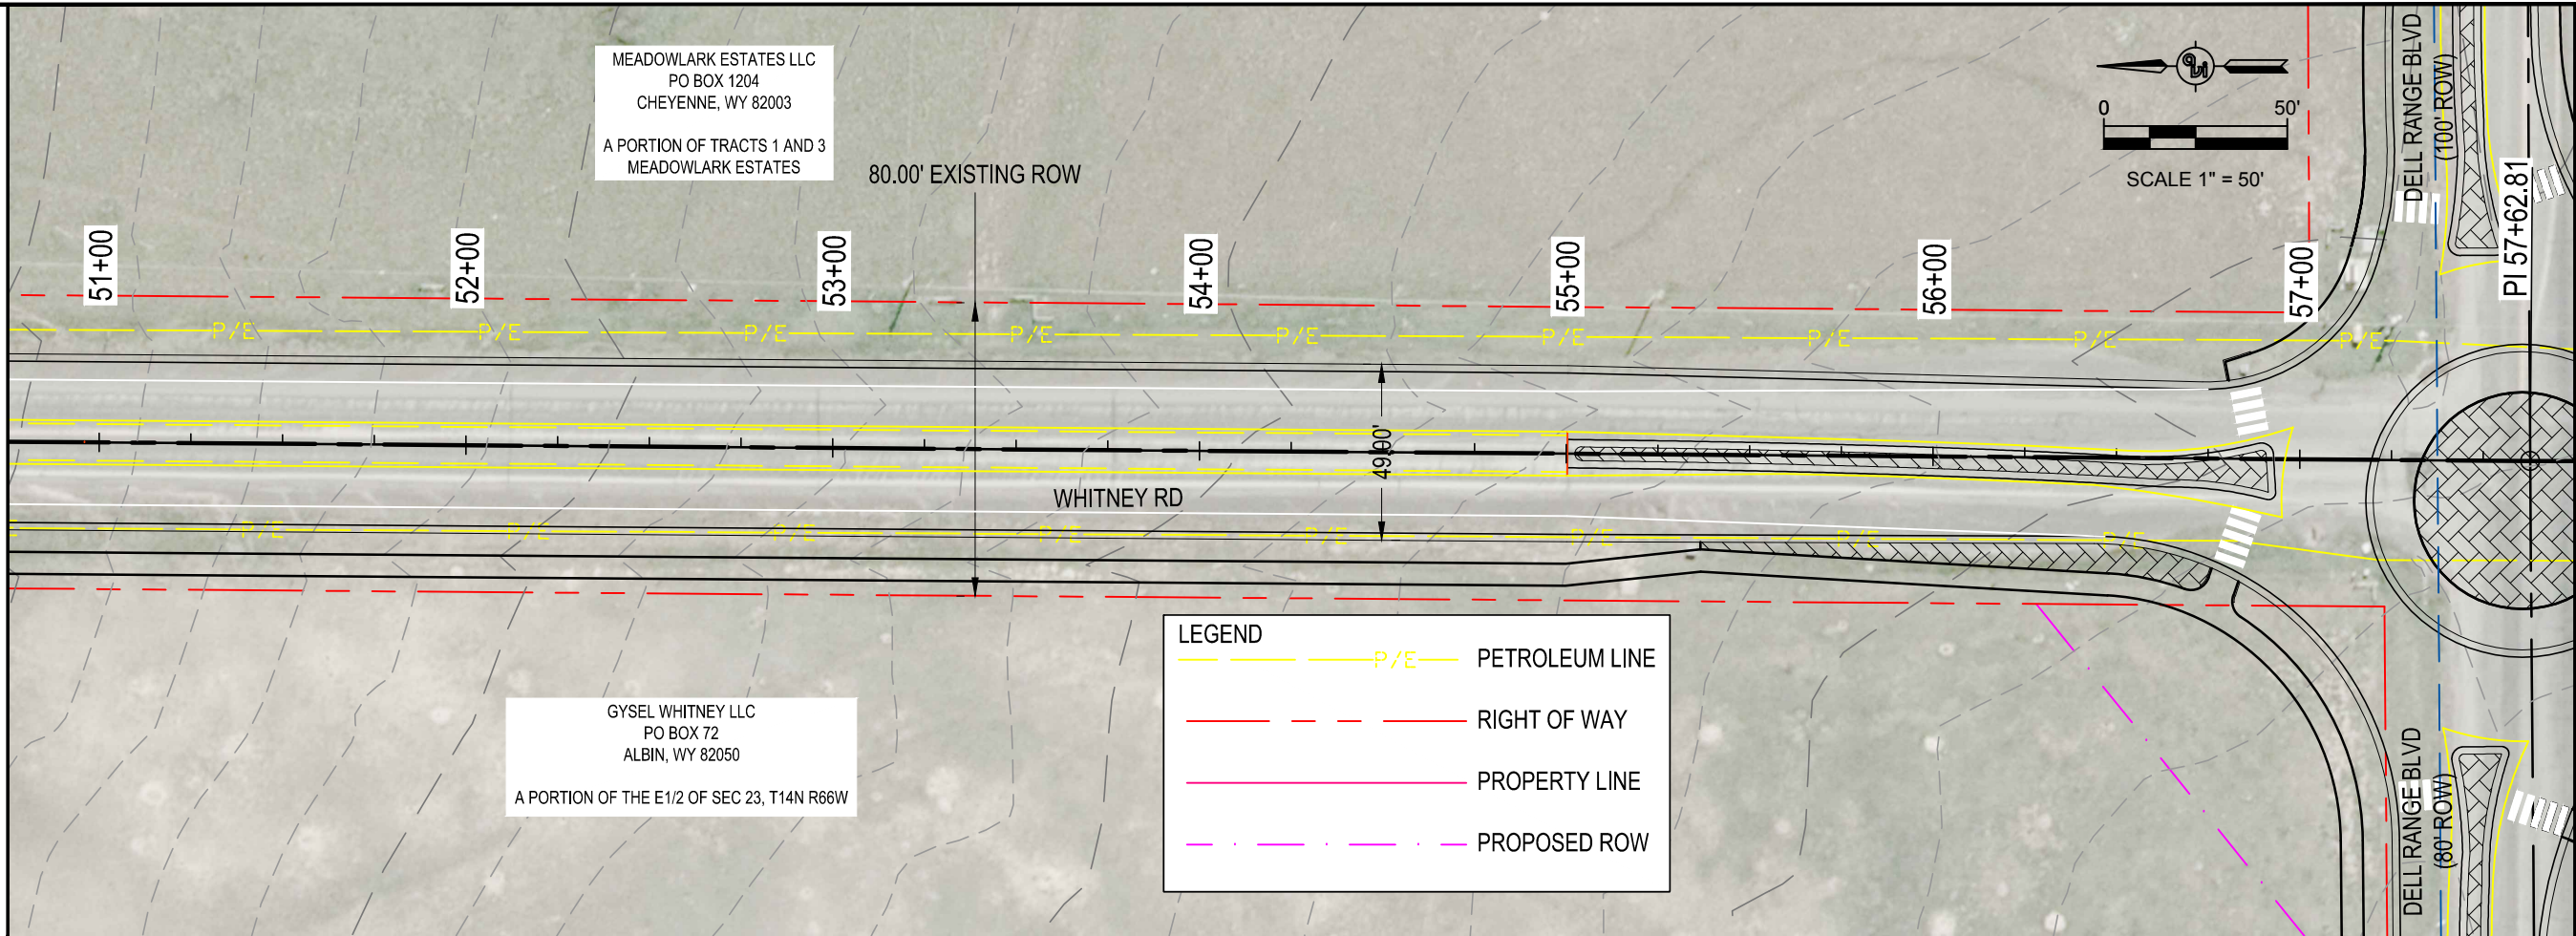



DATE	
REVISION	
NO.	
PREPARED FOR: CHEYENNE MPO 615 W 20TH STREET CHEYENNE, WY 82009	
PROJECT: WHITNEY ROAD CORRIDOR STUDY	
DRAWING TITLE: WHITNEY ROAD PLAN AND PROFILE	
 307.637.6017 1103 OLD TOWN LANE, SUITE 101 CHEYENNE, WY 82009 AVI@AVIPC.COM	
DATE PLOTTED: Aug 10, 2020	
DRAWN BY: TC	
DESIGNED BY: TC	
CHECKED BY:	
JOB NO.: 3987	
DWG NO. R9 OF	

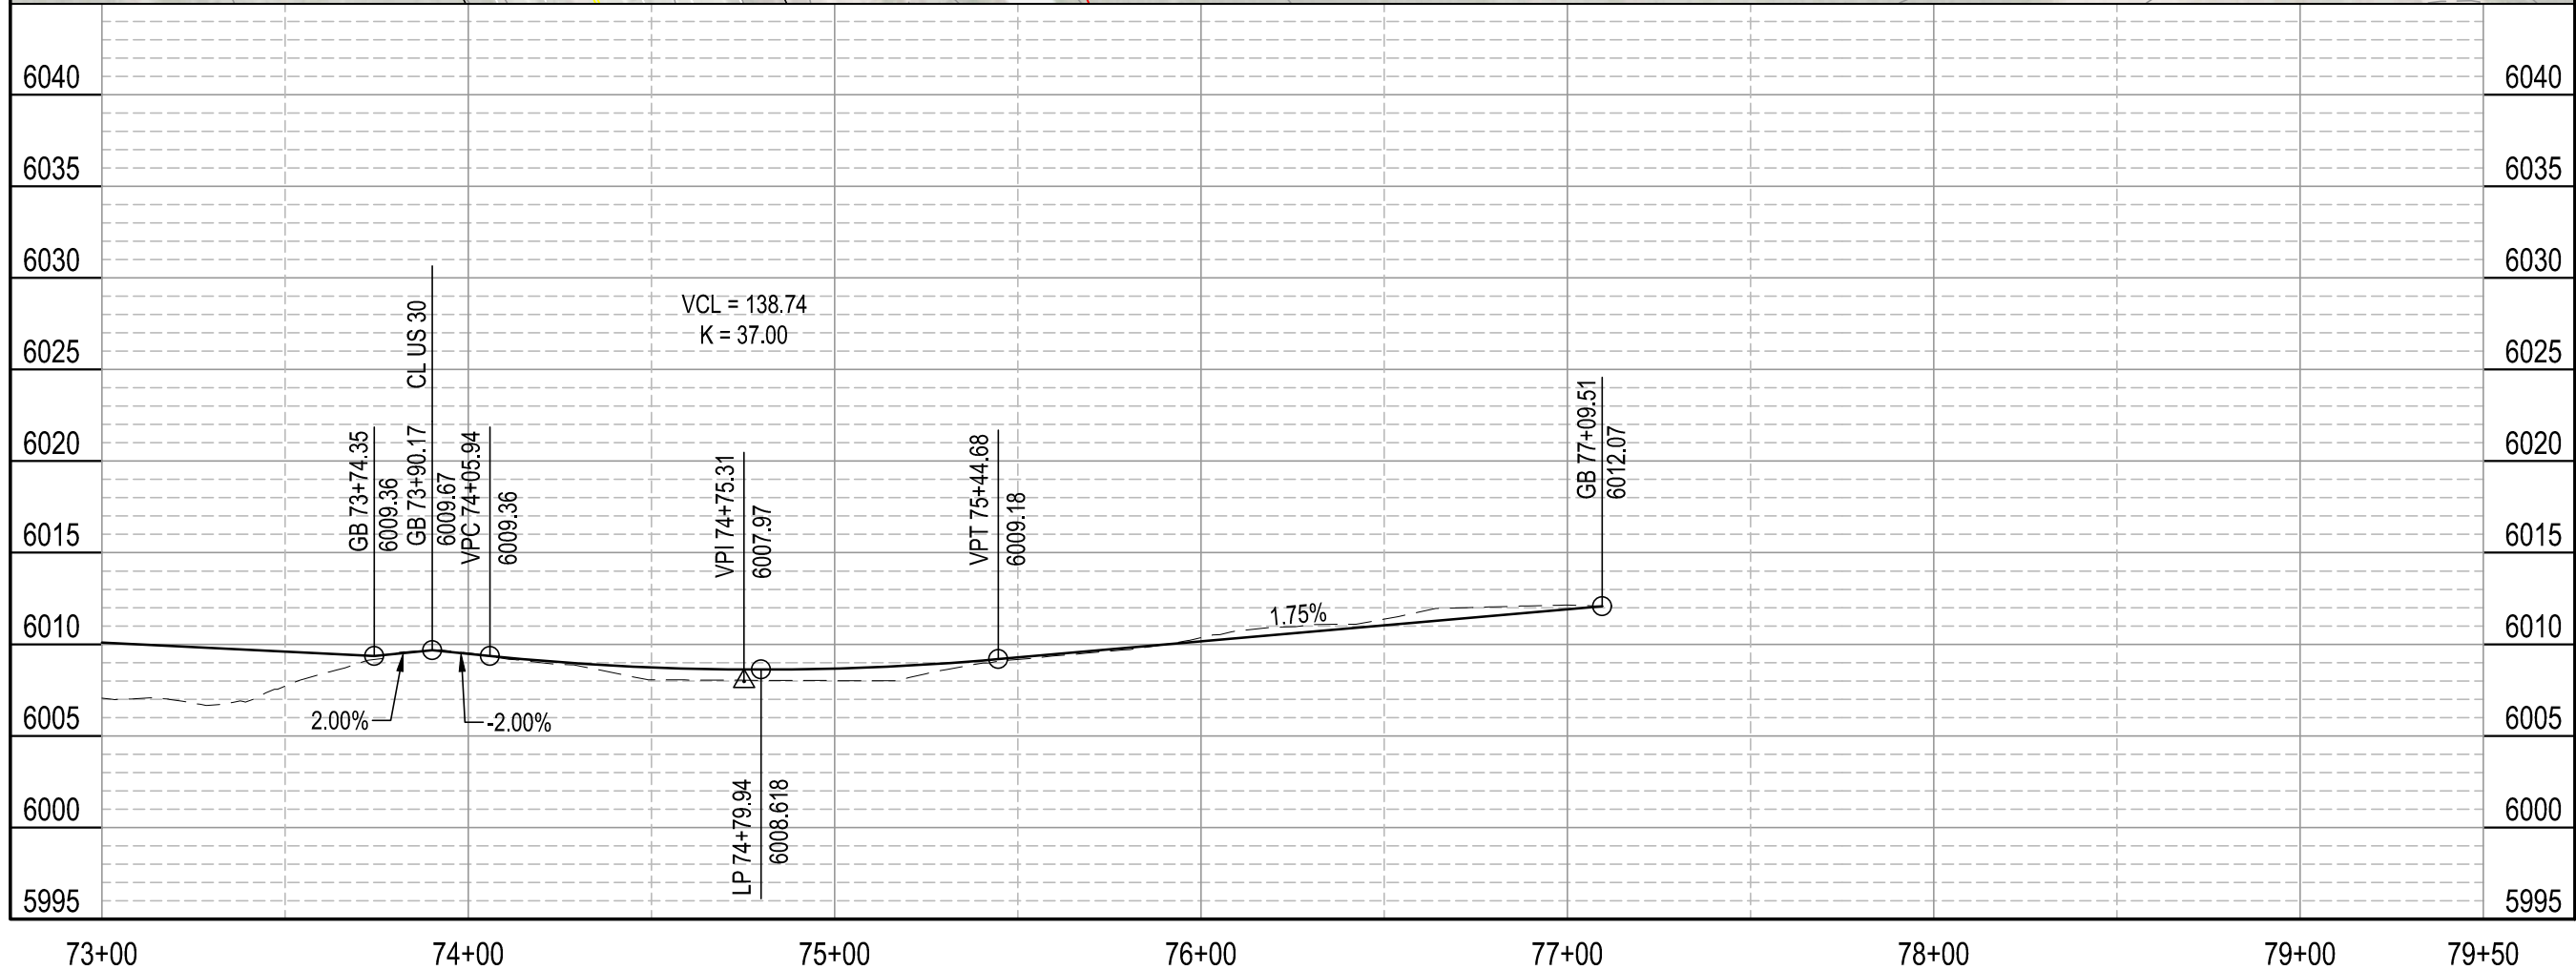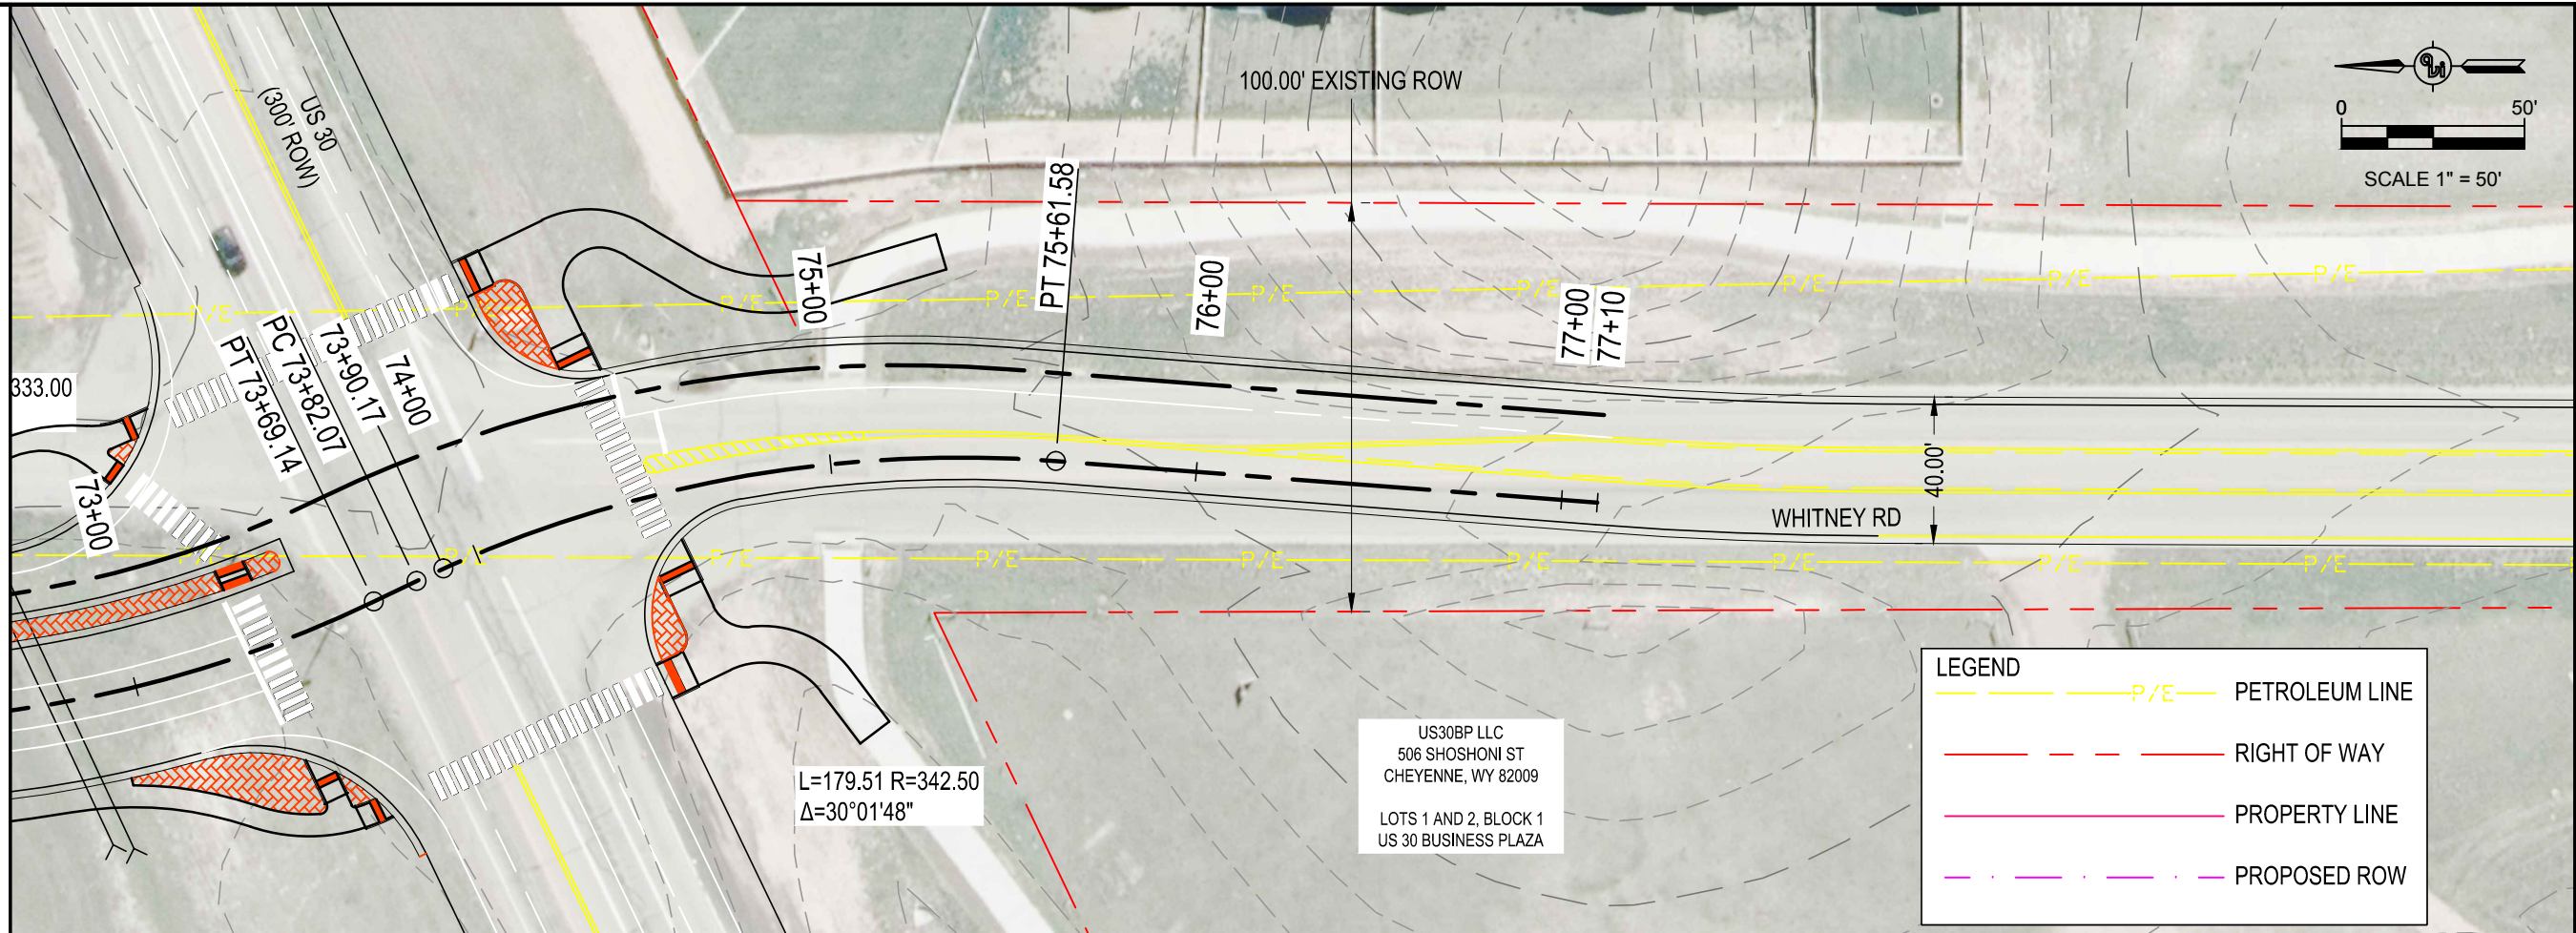

DATE	
REVISION	
NO.	
PREPARED FOR: CHEYENNE MPO 615 W 20TH STREET CHEYENNE, WY 82009	
PROJECT: WHITNEY ROAD CORRIDOR STUDY	
DRAWING TITLE: WHITNEY ROAD SOUTHBOUND LANE PLAN AND PROFILE	
307.637.6017 1103 OLD TOWN LANE, SUITE 101 CHEYENNE, WY 82009 AVI@AVIPC.COM	
DATE PLOTTED: Aug 10, 2020	
DRAWN BY: TC	
DESIGNED BY: TC	
CHECKED BY:	
JOB NO.: 3987	
DWG NO. R13 OF	

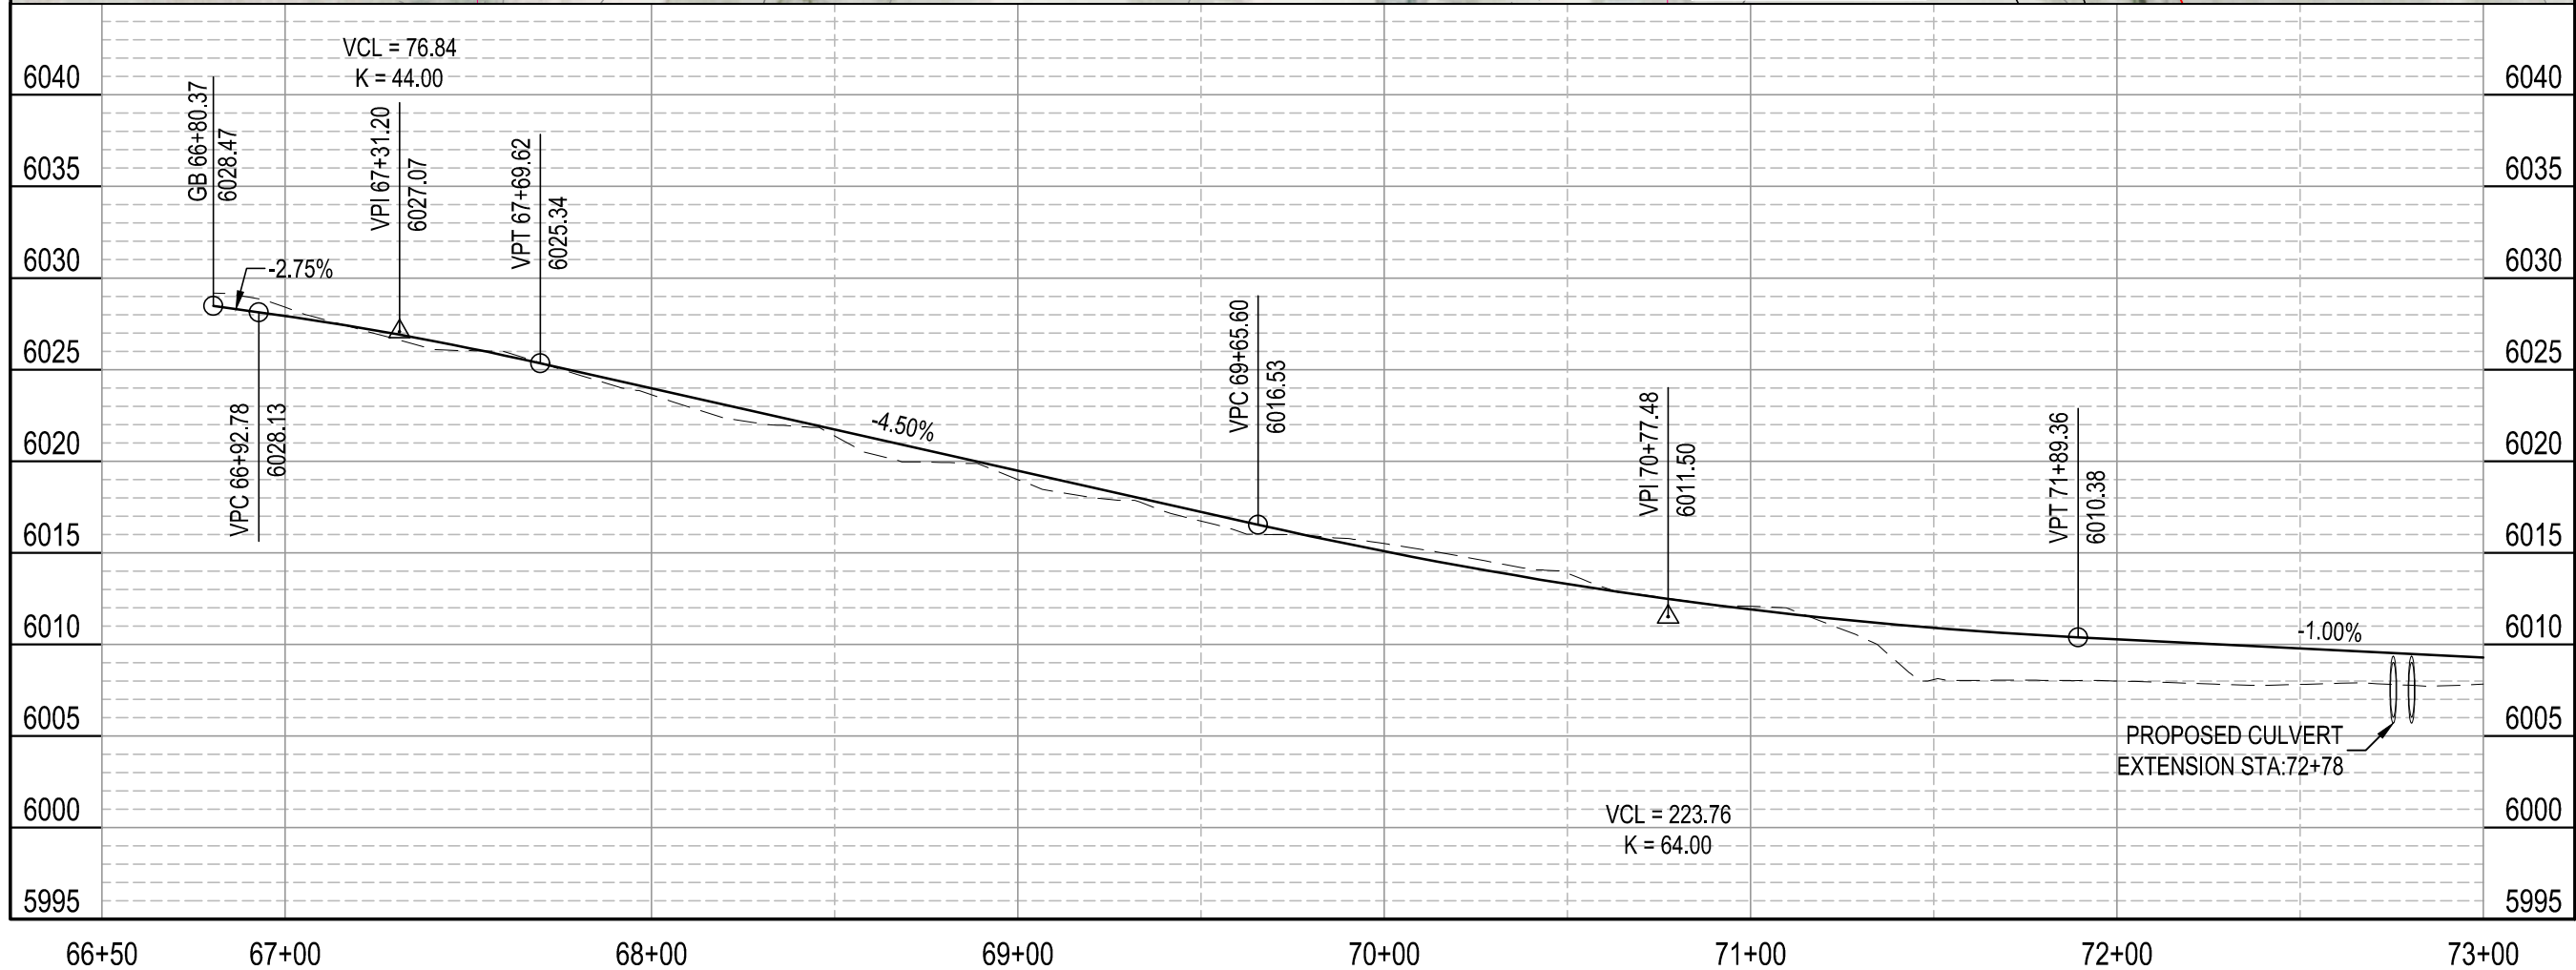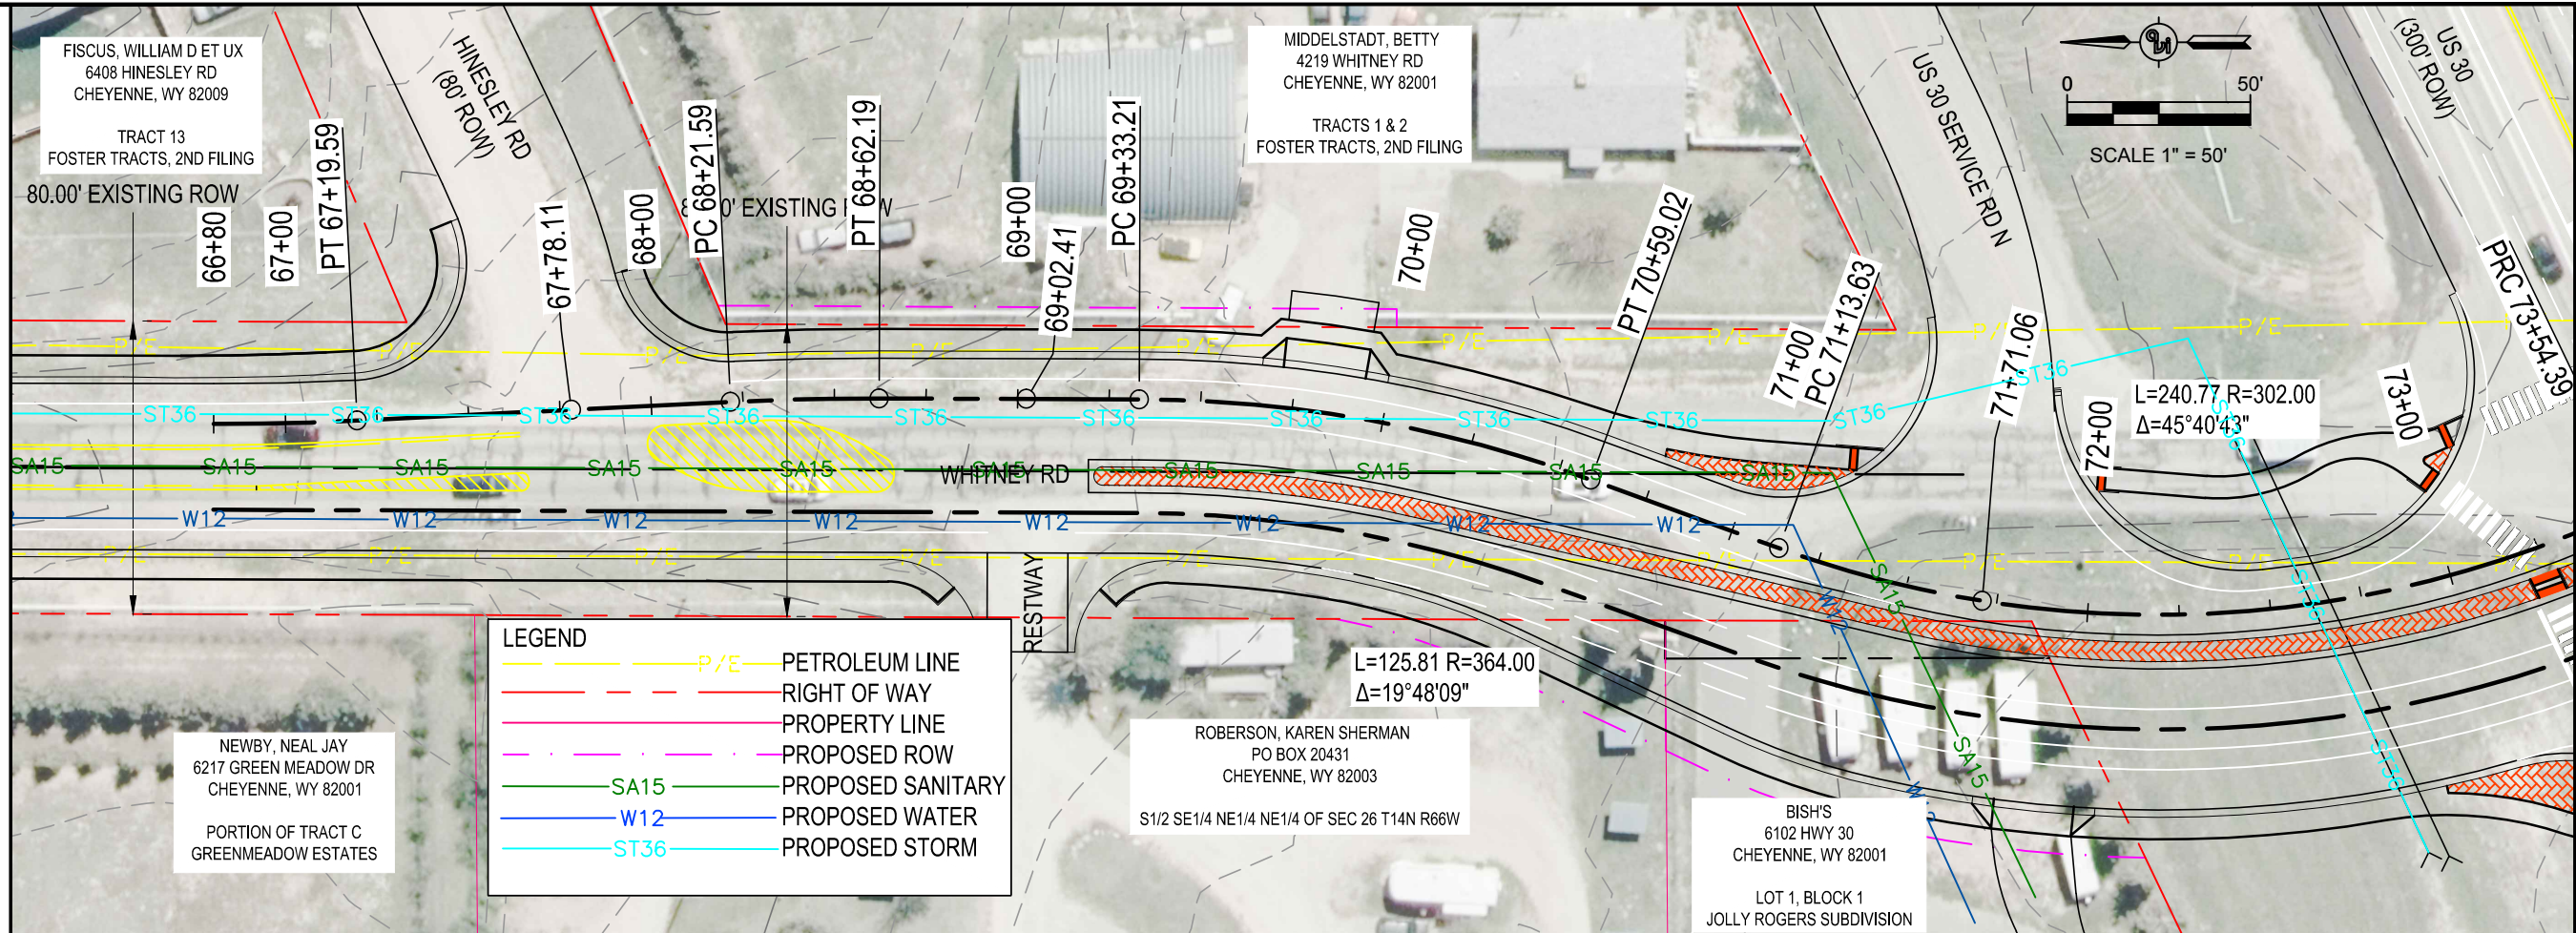

DATE	
REVISION	
NO.	
PREPARED FOR:	
CHEYENNE MPO	
615 W 20TH STREET	
CHEYENNE, WY 82009	
PROJECT:	WHITNEY ROAD CORRIDOR STUDY
	WHITNEY ROAD NORTHBOUND LANE
DRAWING TITLE:	PLAN AND PROFILE
	
307.637.6017 1103 OLD TOWN LANE, SUITE 101 CHEYENNE, WY 82009 AVI@AVIPC.COM	
DATE PLOTTED: Aug 10, 2020	
DRAWN BY:	TC
DESIGNED BY:	TC
CHECKED BY:	
JOB NO.:	3987
R14	
DWG NO.	OF

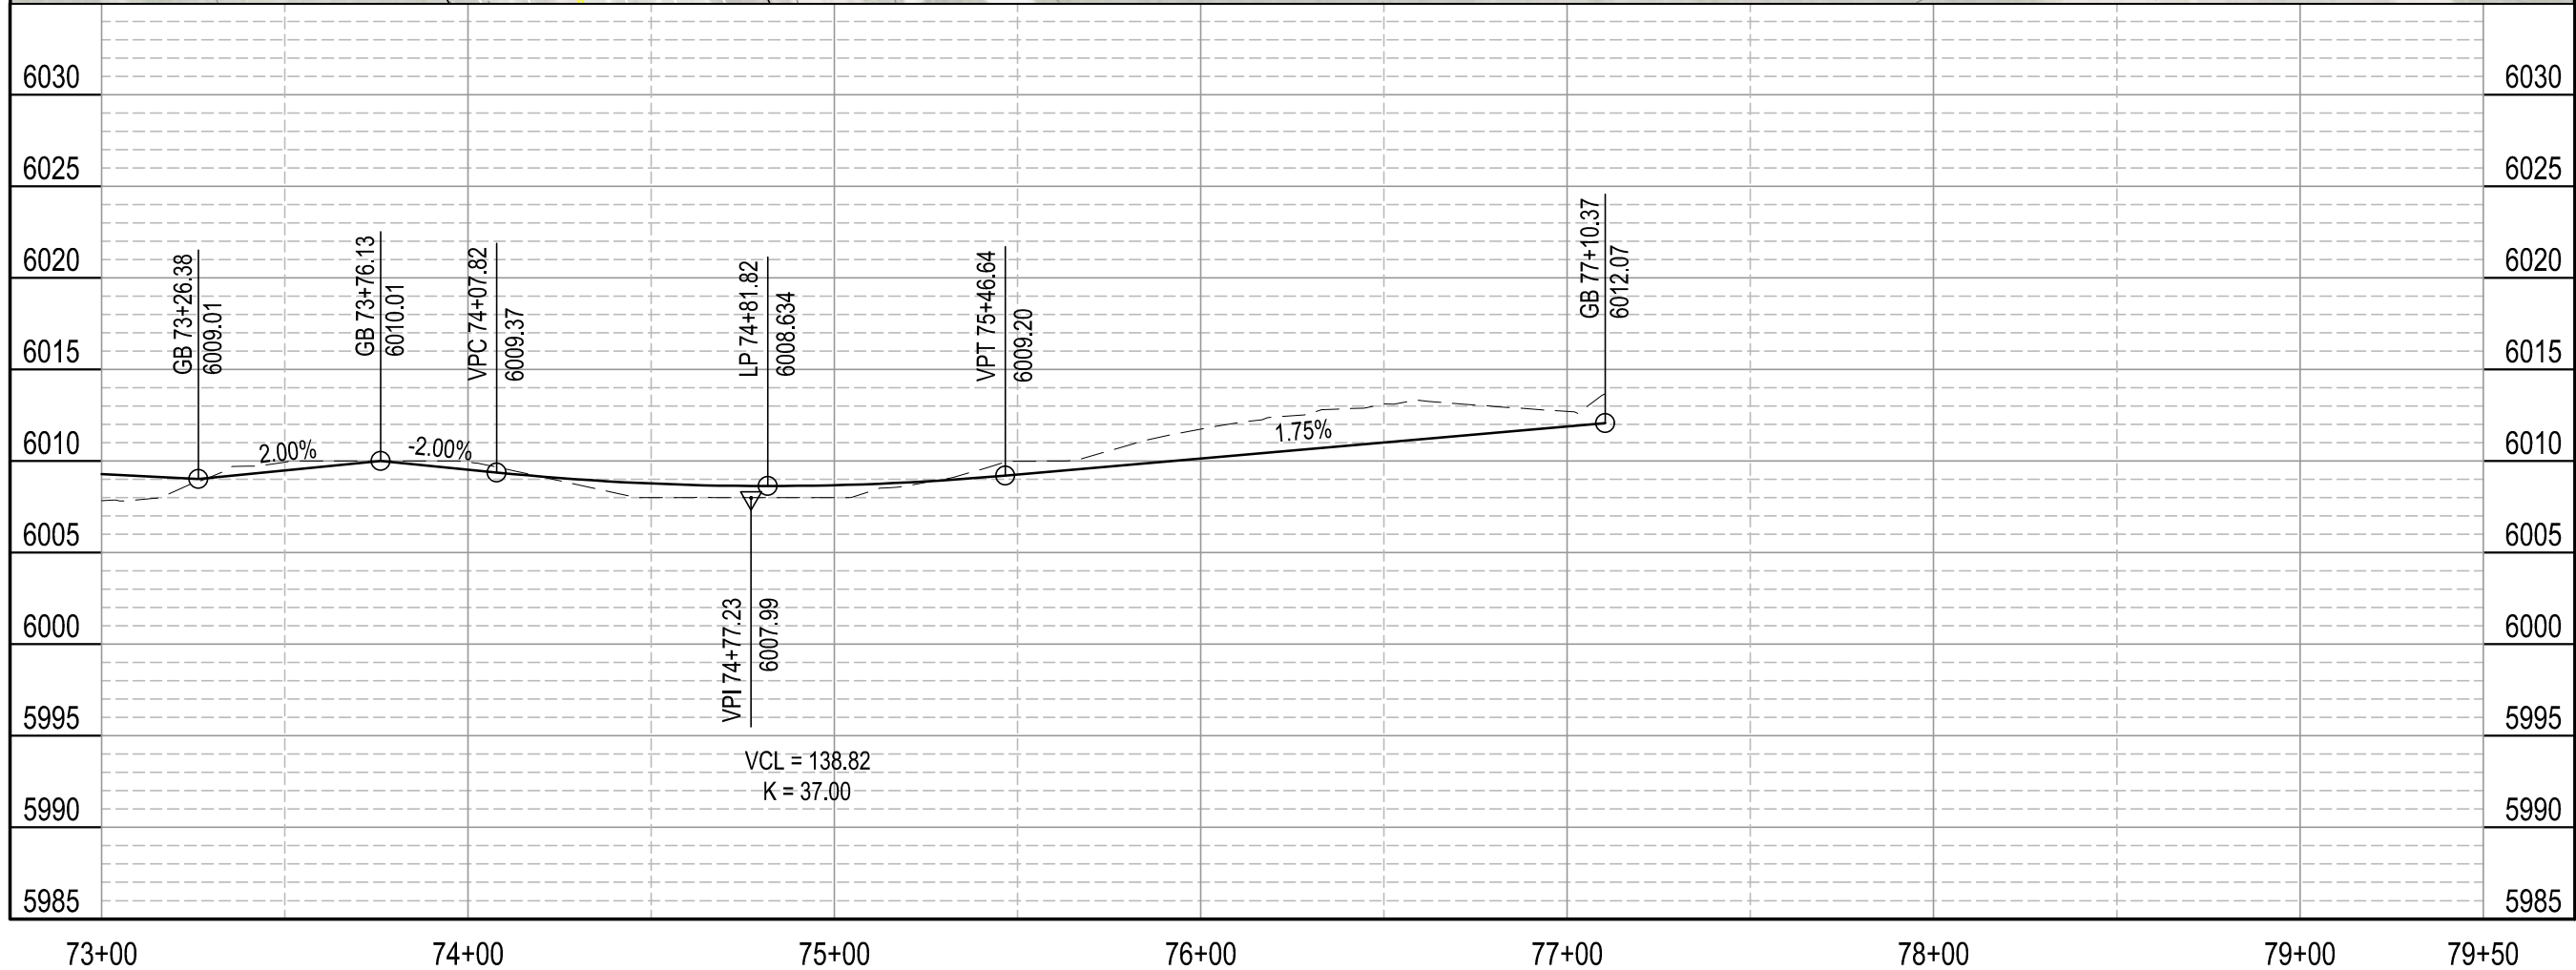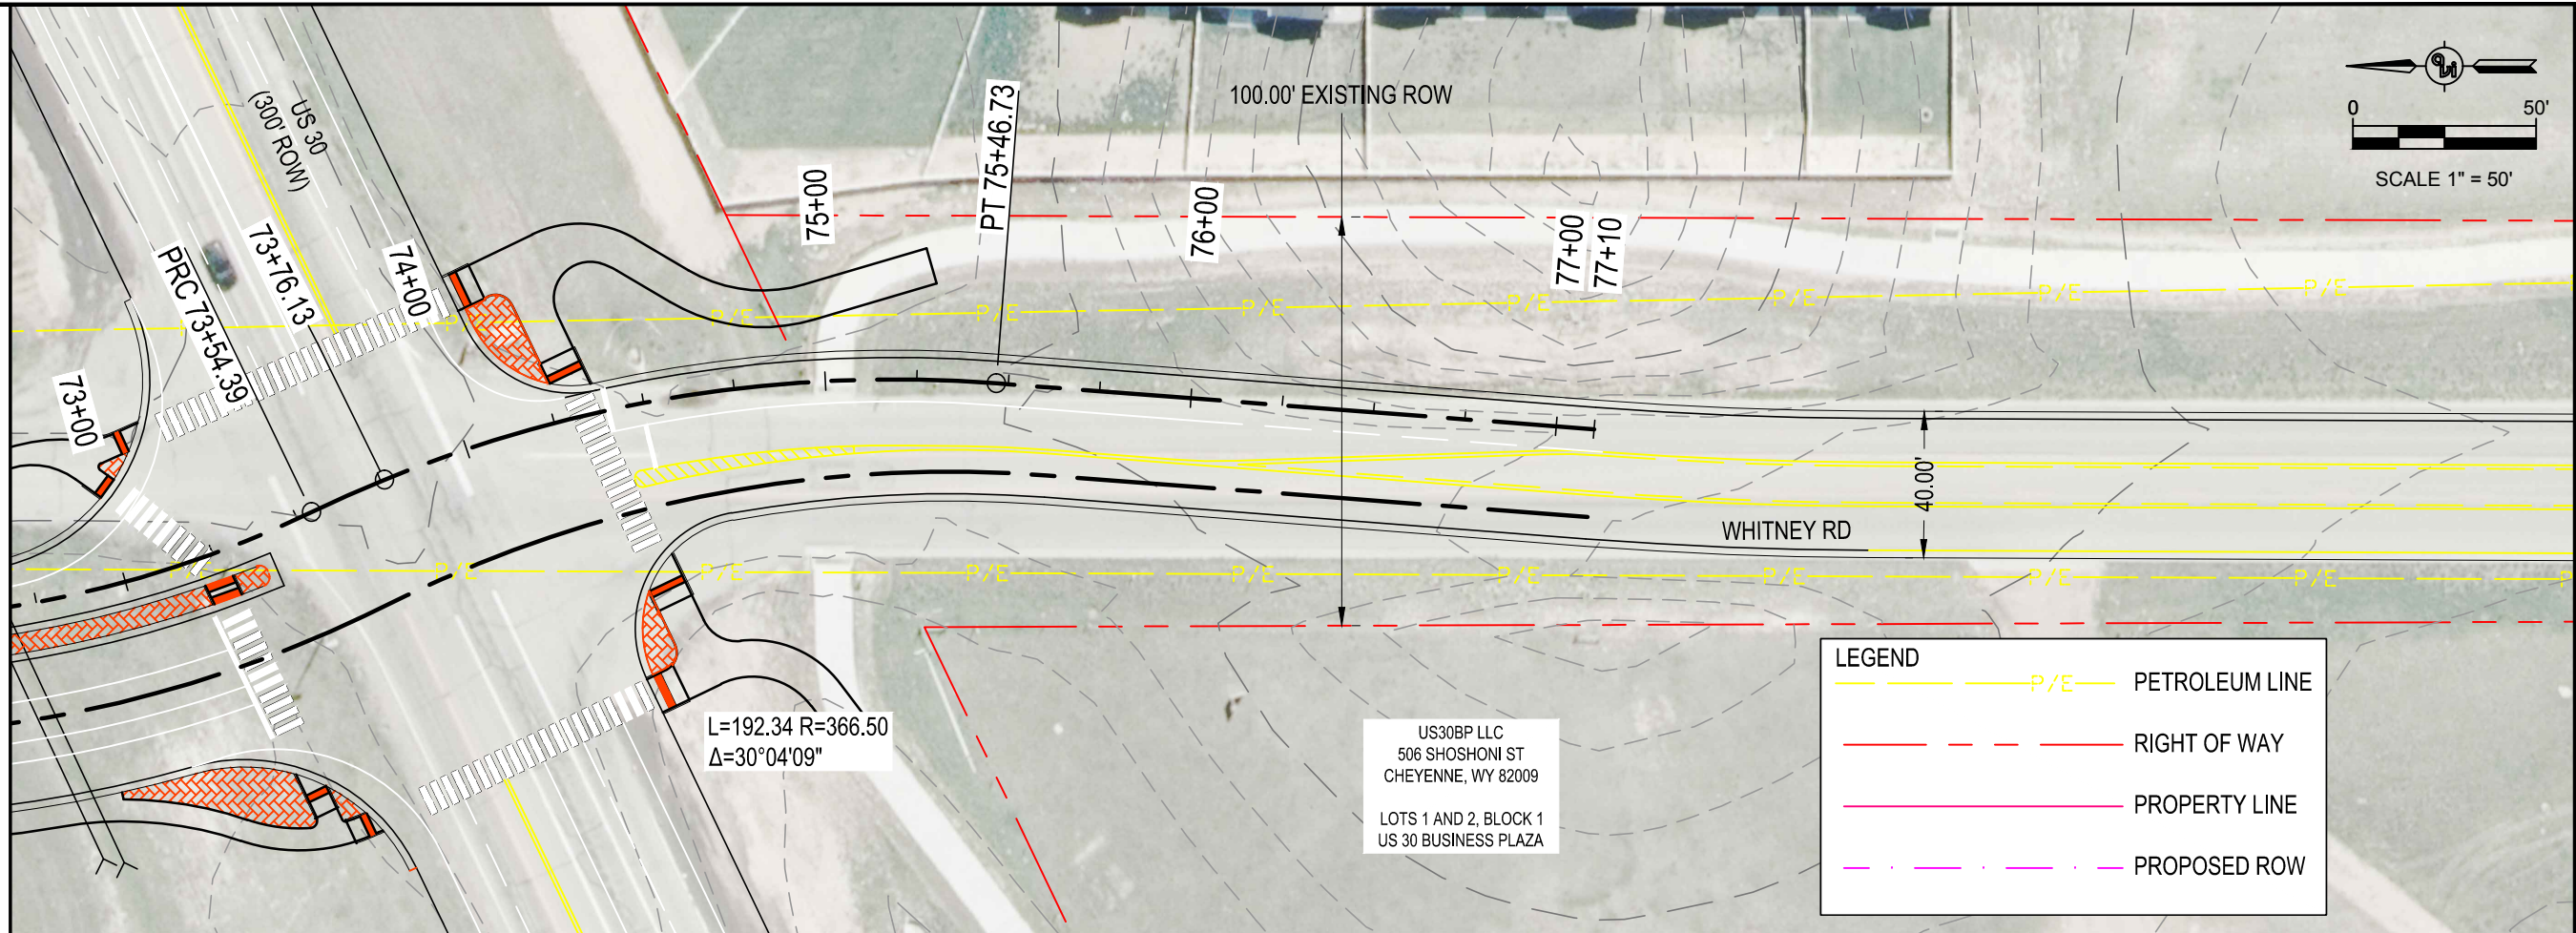

DATE	
REVISION	
NO.	

PREPARED FOR:
CHEYENNE MPO
615 W 20TH STREET
CHEYENNE, WY 82009

PROJECT:
WHITNEY ROAD CORRIDOR STUDY

DRAWING TITLE:
WHITNEY ROAD NORTHBOUND LANE
PLAN AND PROFILE

avi ^{10 Year}
ENGINEERING
PLANNING
SURVEYING
307.637.6017
1103 OLD TOWN LANE, SUITE 101
CHEYENNE, WY 82009
AVI@AVIPC.COM

DATE PLOTTED:
Aug 10, 2020


DRAWN BY: TC

DESIGNED BY: TC

CHECKED BY:

JOB NO.: 3987

R15
DWG NO. OF

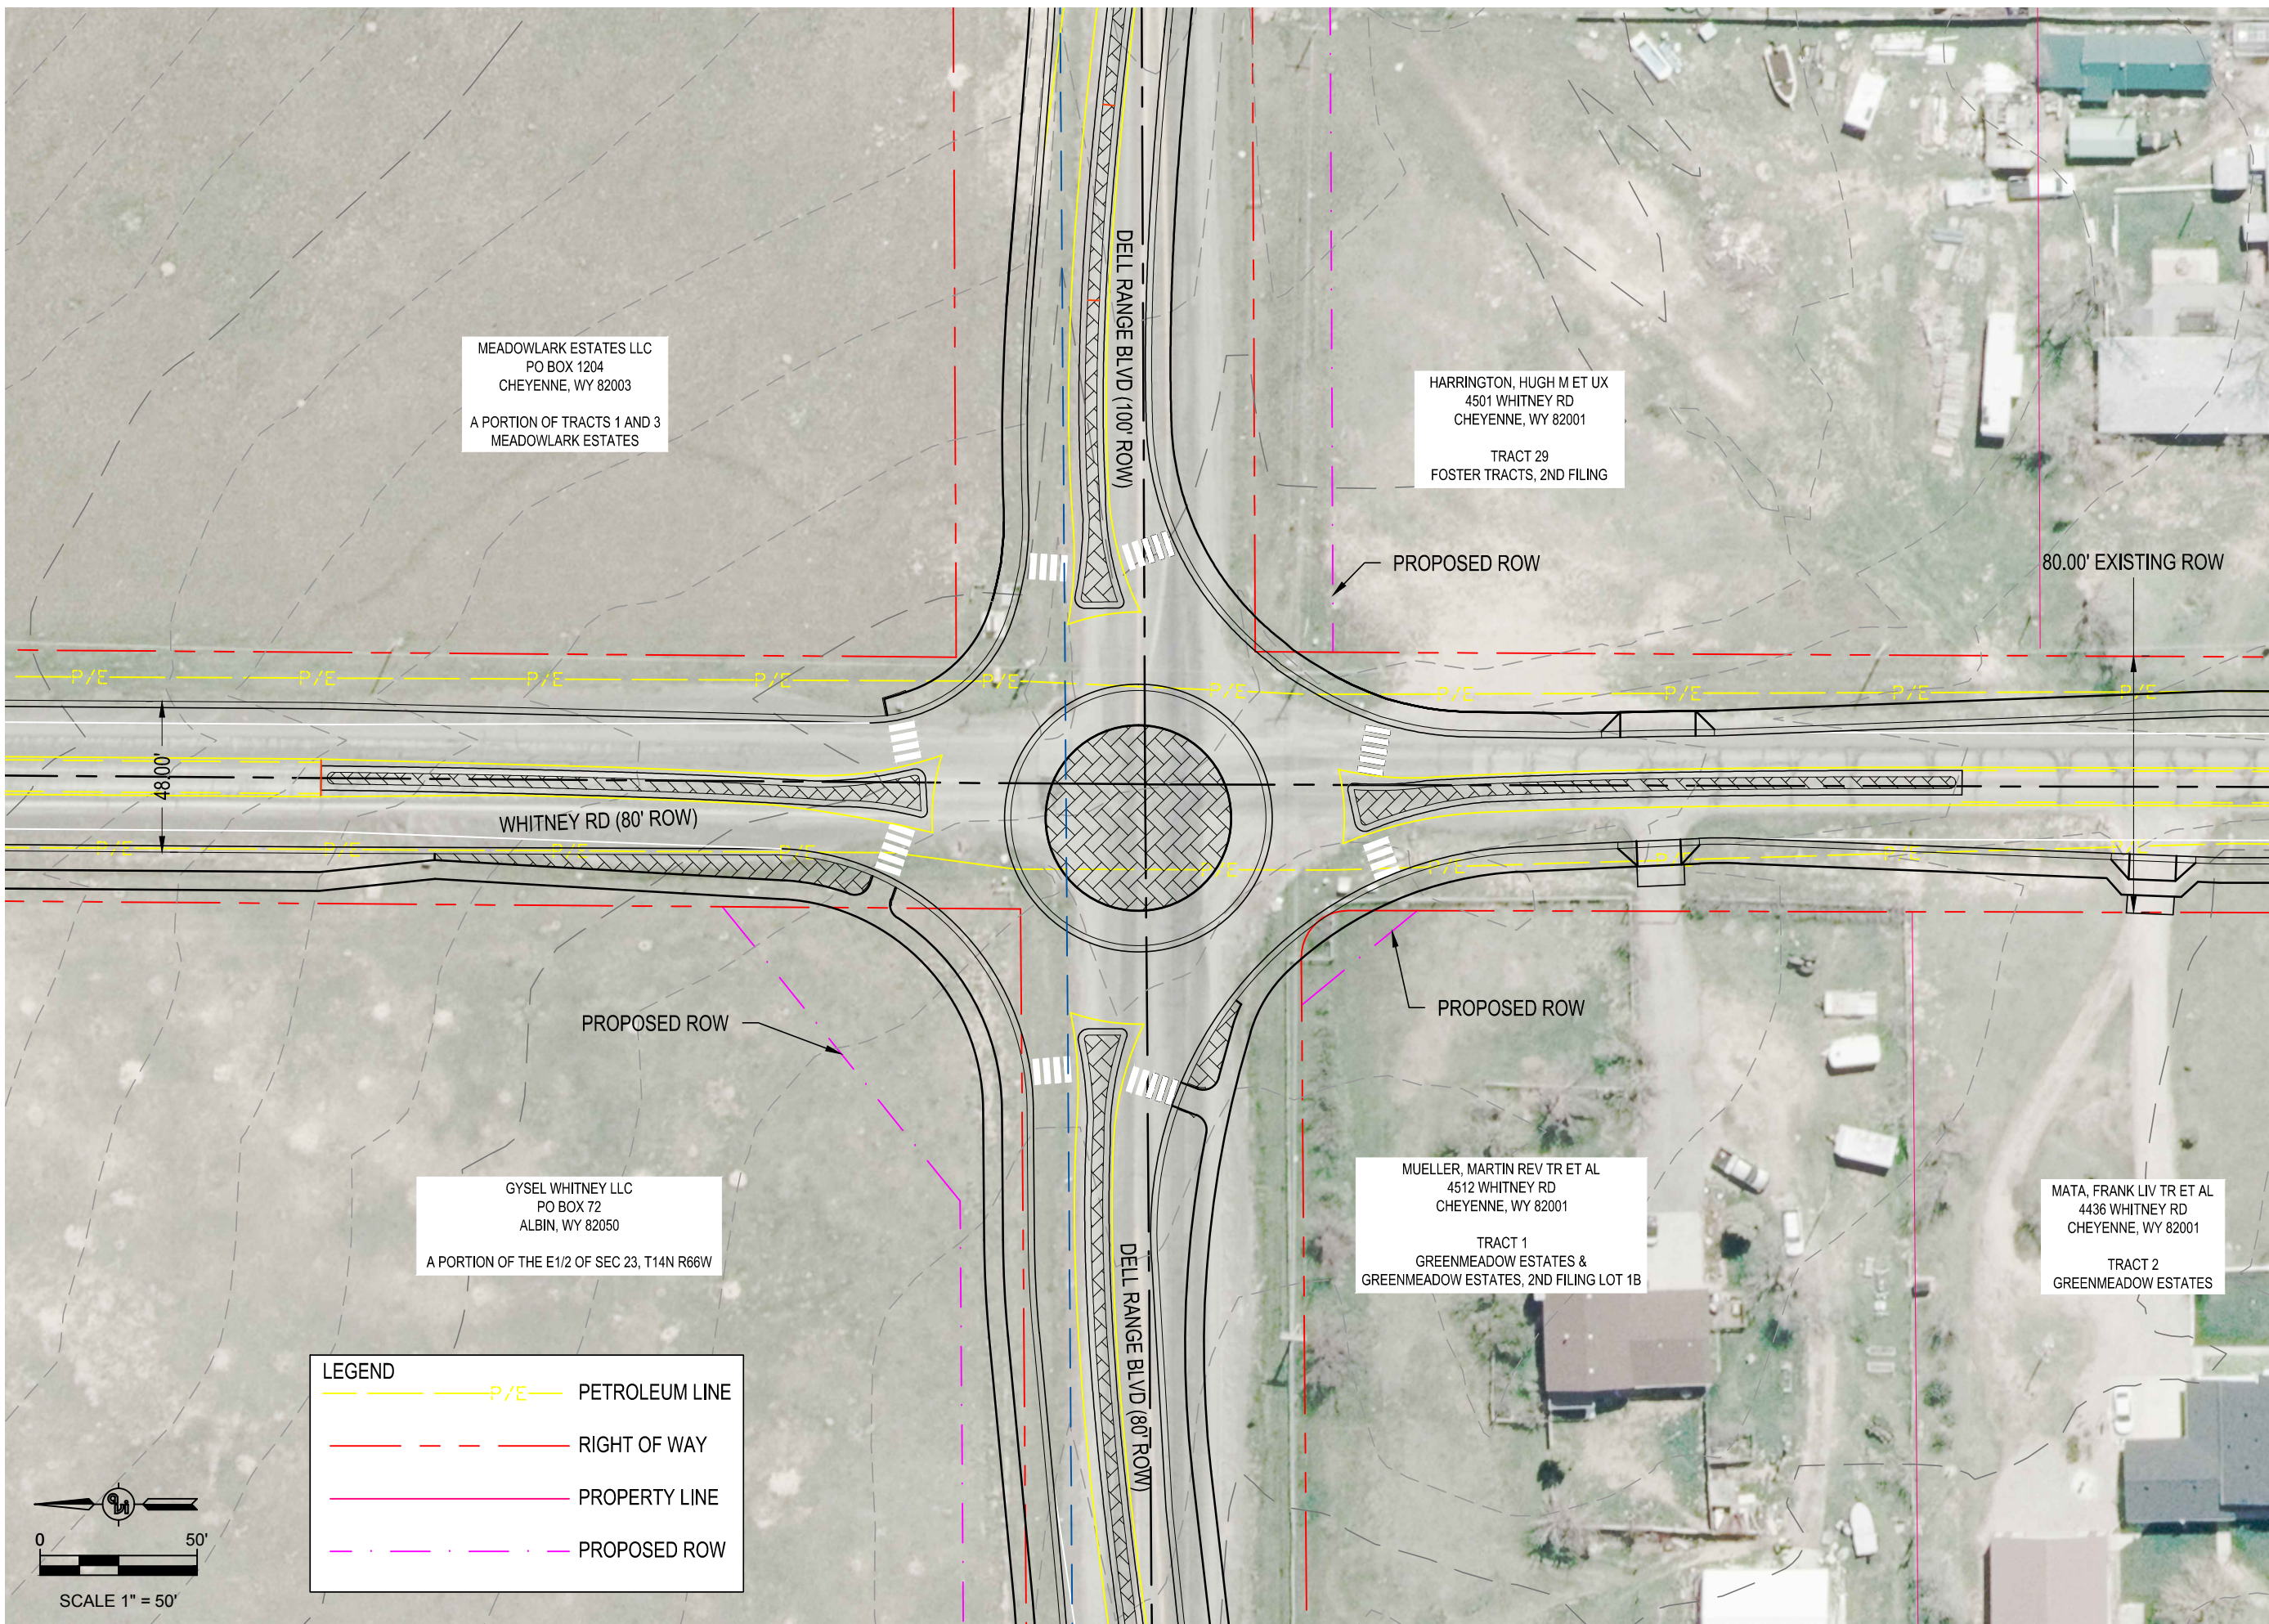

NO.	REVISION	DATE

PREPARED FOR:
CHEYENNE MPO
615 W 20TH STREET
CHEYENNE, WY 82009

PROJECT:
WHITNEY ROAD CORRIDOR STUDY

DRAWING TITLE:
WHITNEY ROAD AND DELL RANGE
INTERSECTION



307.637.6017
1103 OLD TOWN LANE, SUITE 101
CHEYENNE, WY 82009
AVI@AVIPC.COM

DATE PLOTTED:
Aug 10, 2020


DRAWN BY: TC

DESIGNED BY: TC

CHECKED BY:

JOB NO.: 3987

R16
DWG NO. OF

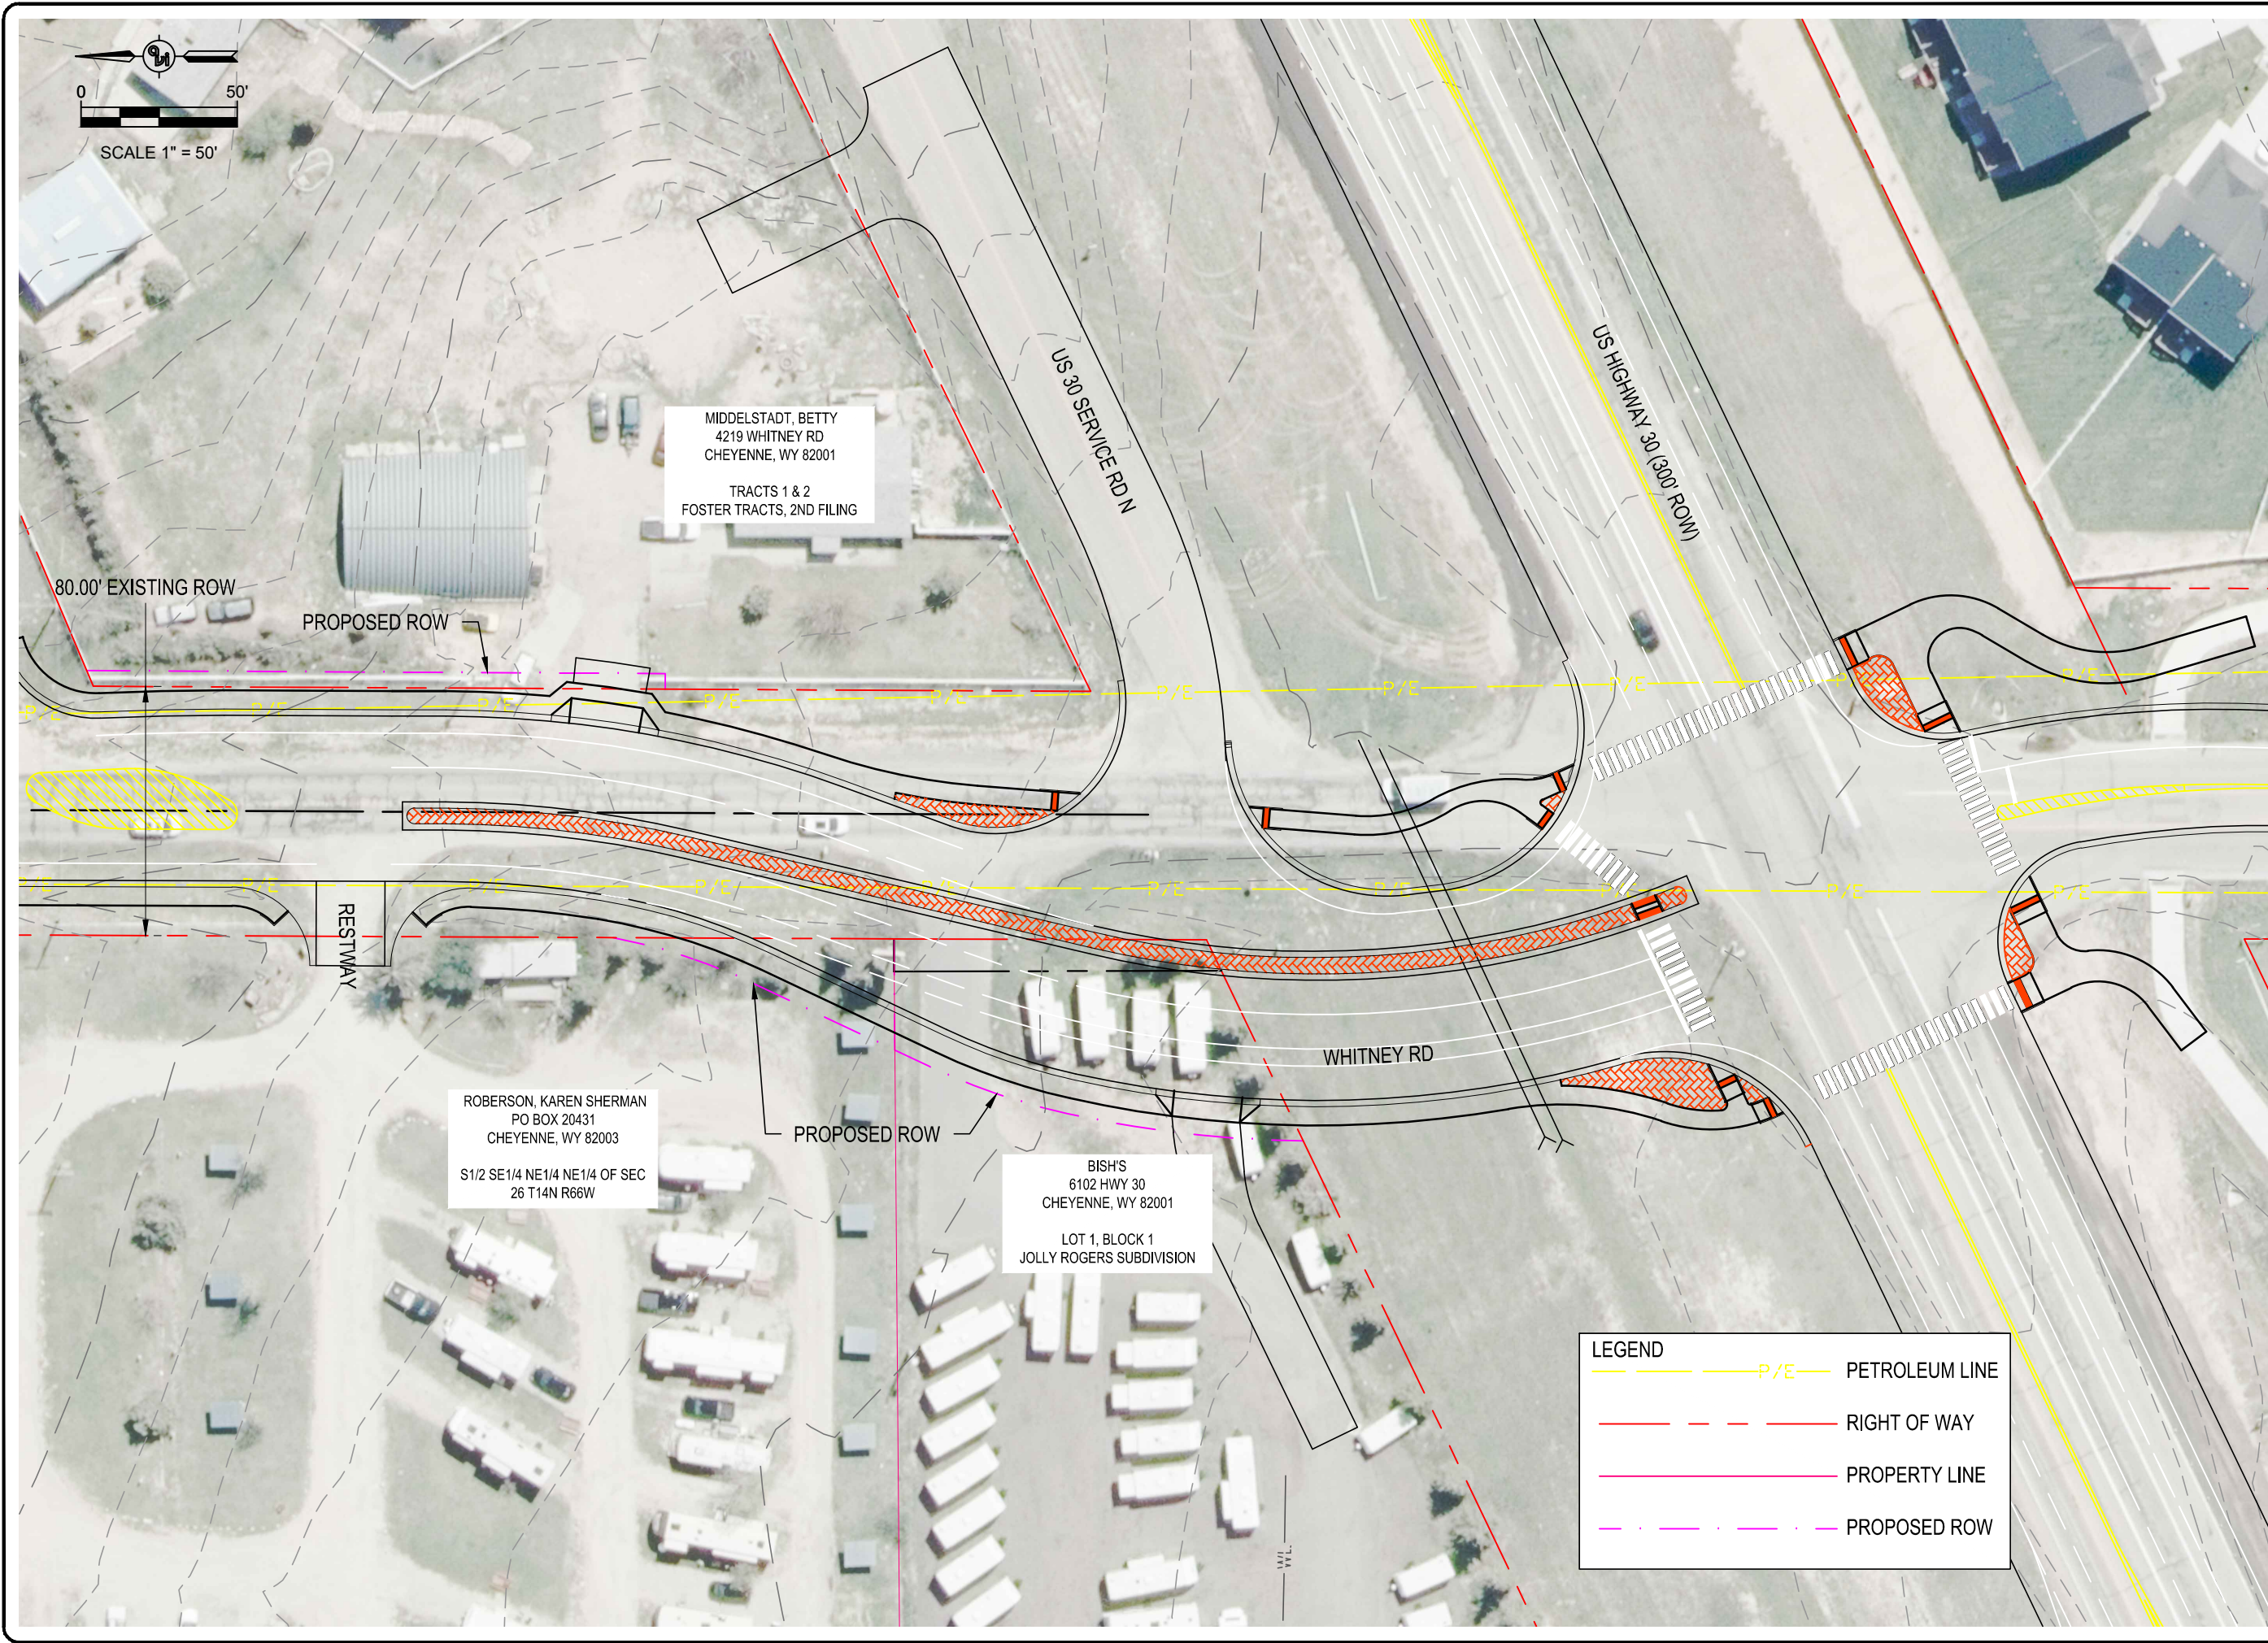

NO.	REVISION	DATE

PREPARED FOR:	CHEYENNE MPO
PROJECT:	WHITNEY ROAD CORRIDOR STUDY
DRAWING TITLE:	WHITNEY ROAD AND US HIGHWAY 30 INTERSECTION
ADDRESS:	615 W 20TH STREET CHEYENNE, WY 82009

DATE PLOTTED:	Aug 10, 2020
DRAWN BY:	TC
DESIGNED BY:	TC
CHECKED BY:	
JOB NO.:	3987
DWG NO.	R17