

# CONCEPTUAL PLANS

for

## Kiwanis Park Greenway

### CHEYENNE, WYOMING

**35% PLANS**  
NOT FOR CONSTRUCTION

THESE DRAWINGS HAVE BEEN PREPARED FOR THE CHEYENNE MPO'S EAST PARK GREENWAY UNDERPASS AND DRAINAGE PLAN AT THE UNION PACIFIC RAILROAD



**VICINITY MAP**  
NOT TO SCALE

#### DRAWING INDEX

- 1 TITLE SHEET
- 2 OVERVIEW
- 3 TYPICAL SECTIONS
- 4-8 SADDLE RIDGE TO SUN VALLEY GREENWAY: PLAN AND PROFILES
- 9-11 EAST PARK GREENWAY TO LEADS TRAIL: PLAN AND PROFILES

THE CONTOURS IN THIS PLAN ARE BASED UPON THE CITY OF CHEYENNE'S HORIZONTAL DATUM, WITH A 1929 NGVD VERTICAL DATUM.

**CHEYENNE EAST PARK /  
KIWANIS PARK**

6017 E PERSHING BLVD  
CITY OF CHEYENNE,  
LARAMIE COUNTY, WYOMING



REV	DESCRIPTION OF REVISION	BY	DATE

**SUMMIT ENGINEERING, LLC**

5907 TOWNSEND PLACE  
CHEYENNE, WY. 82009  
307-637-0681



DESIGNED: DMH
DRAWN: DMH
CHECKED: ---
PROJECT MANAGER: DMH
DATE: SEPTEMBER 2022

**EAST PARK GREENWAY  
AND DRAINAGE PLAN**

**TITLE SHEET**



Drawing Name: \\SUMMITNAS\SUMMIT 2018\WPO EAST PARK GREENWAY&PS\_9-8-22.DWG Friday, September 16, 2022 4:24 PM By: HPUSER

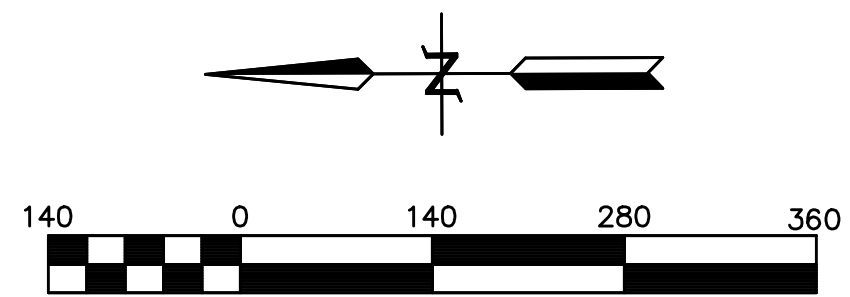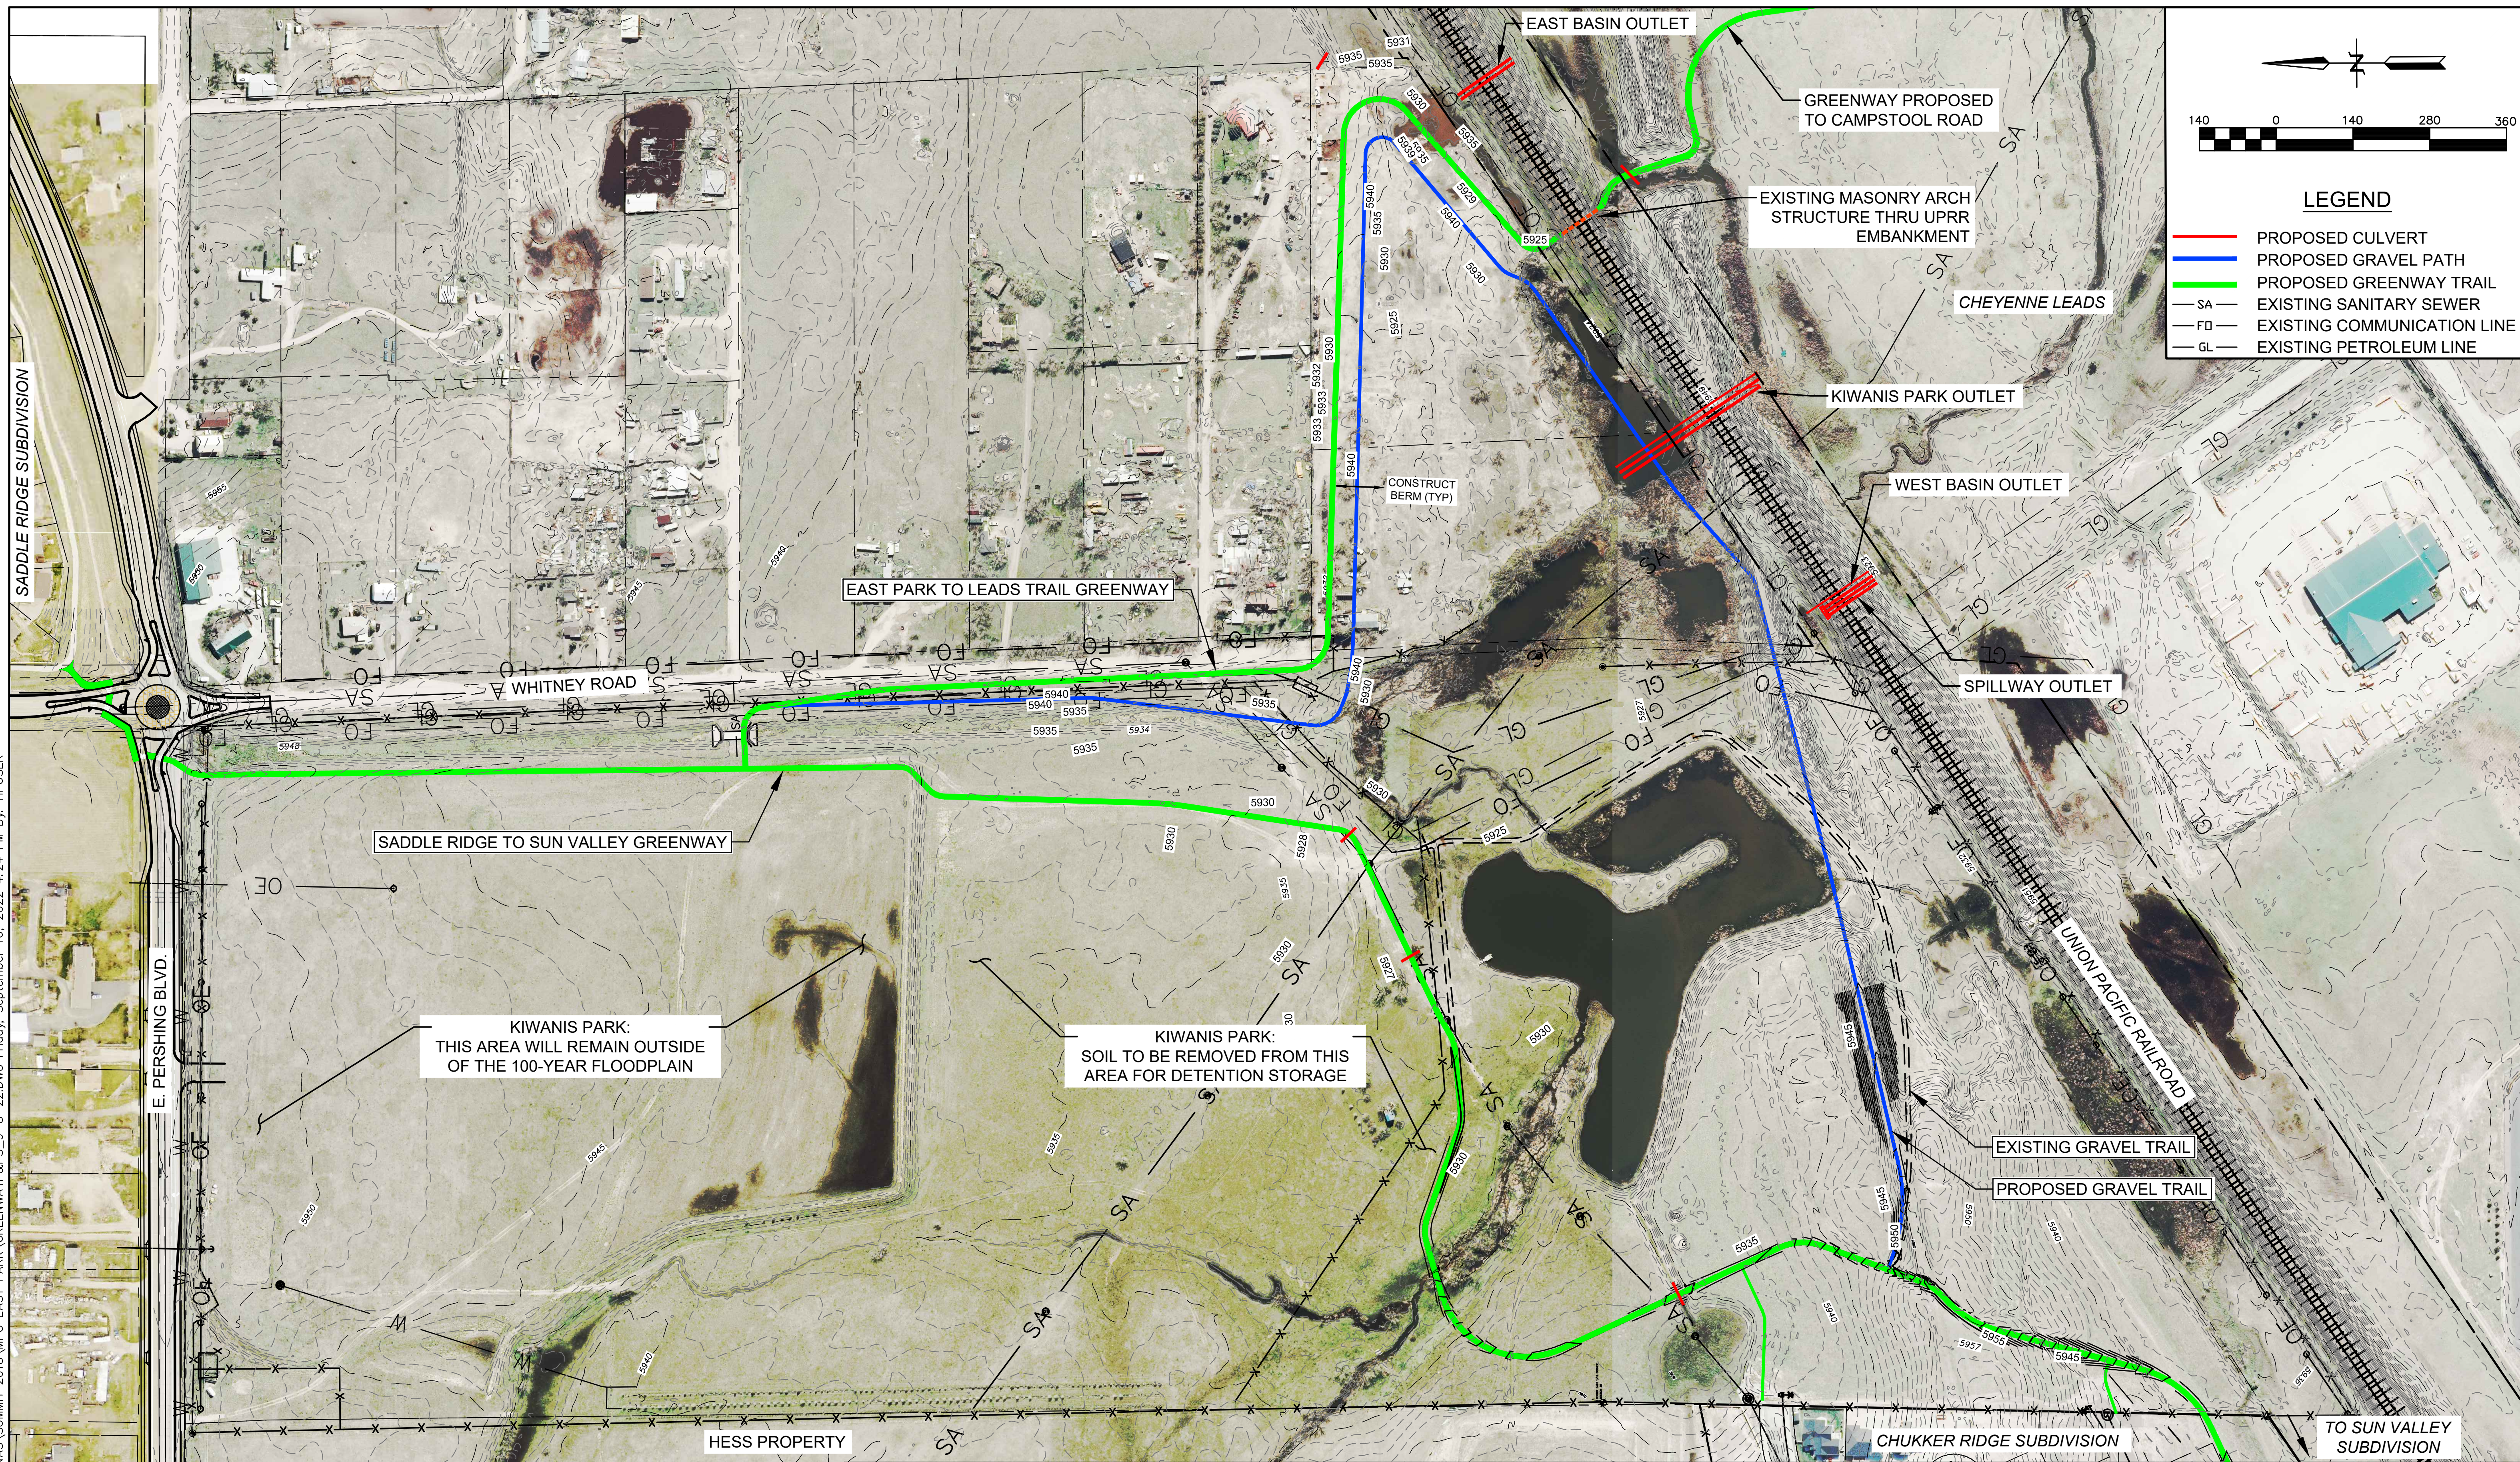

**LEGEND**

- PROPOSED CULVERT
- PROPOSED GRAVEL PATH
- PROPOSED GREENWAY TRAIL
- SA— EXISTING SANITARY SEWER
- FO— EXISTING COMMUNICATION LINE
- GL— EXISTING PETROLEUM LINE

KIWANIS PARK:  
THIS AREA WILL REMAIN OUTSIDE  
OF THE 100-YEAR FLOODPLAIN

KIWANIS PARK:  
SOIL TO BE REMOVED FROM THIS  
AREA FOR DETENTION STORAGE

UTILITIES SHOWN HAVE NOT BEEN SURVEYED.  
LOCATION MAY NOT BE ACCURATE.

DESIGNED:	DMH
DRAWN:	DMH
CHECKED:	
PROJECT MANAGER:	DMH
DATE:	SEPTEMBER 2022
REV	DESCRIPTION OF REVISION BY DATE



**SUMMIT ENGINEERING, LLC**

5907 TOWNSEND PLACE  
CHEYENNE, WY. 82009  
307-637-0681

**EAST PARK GREENWAY AND  
DRAINAGE PLAN**

**OVERVIEW**




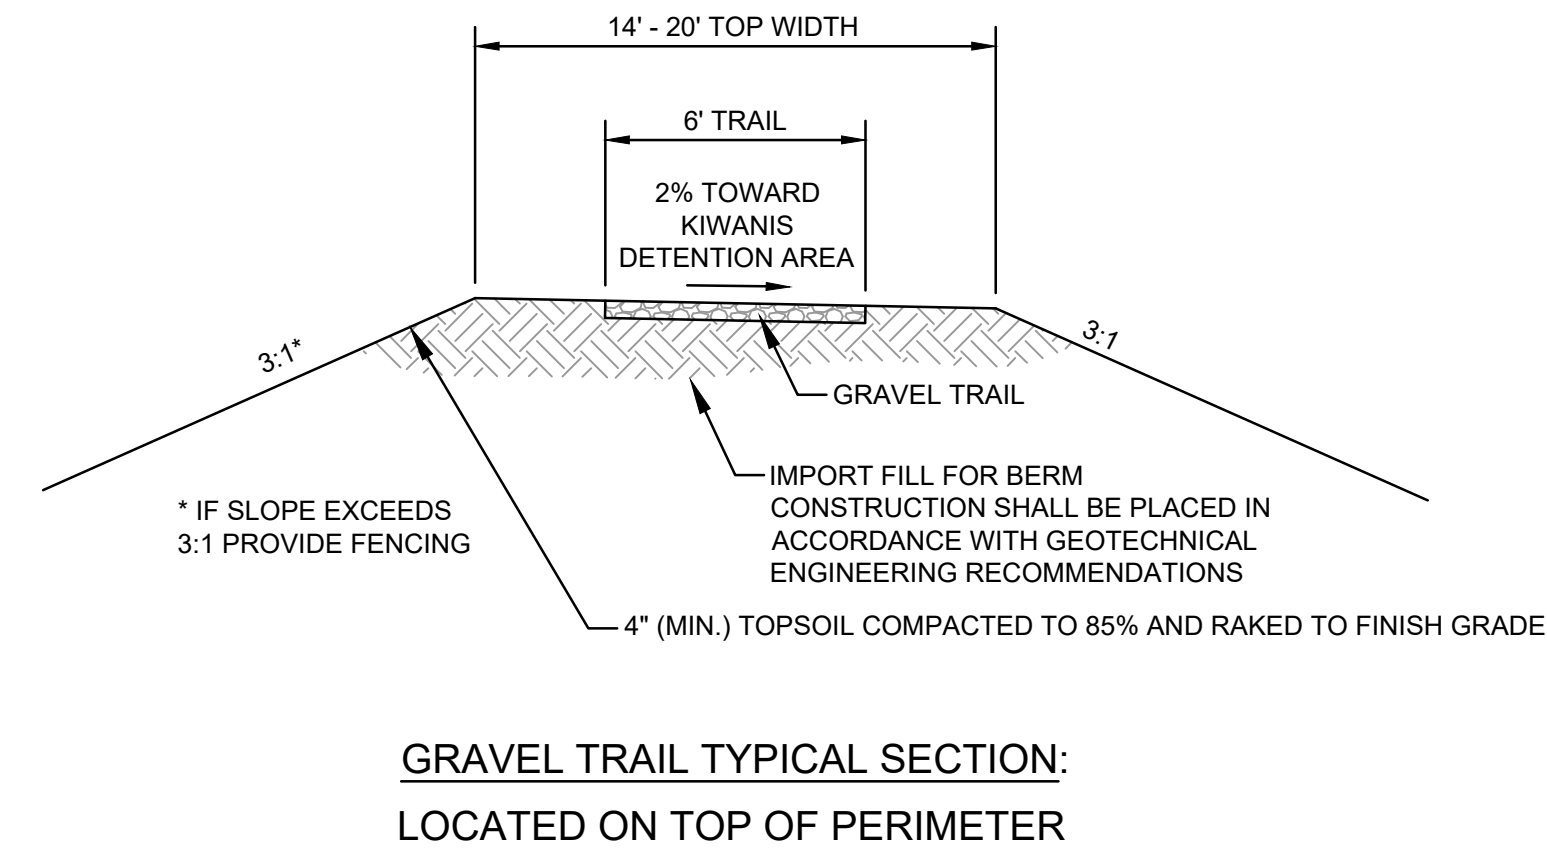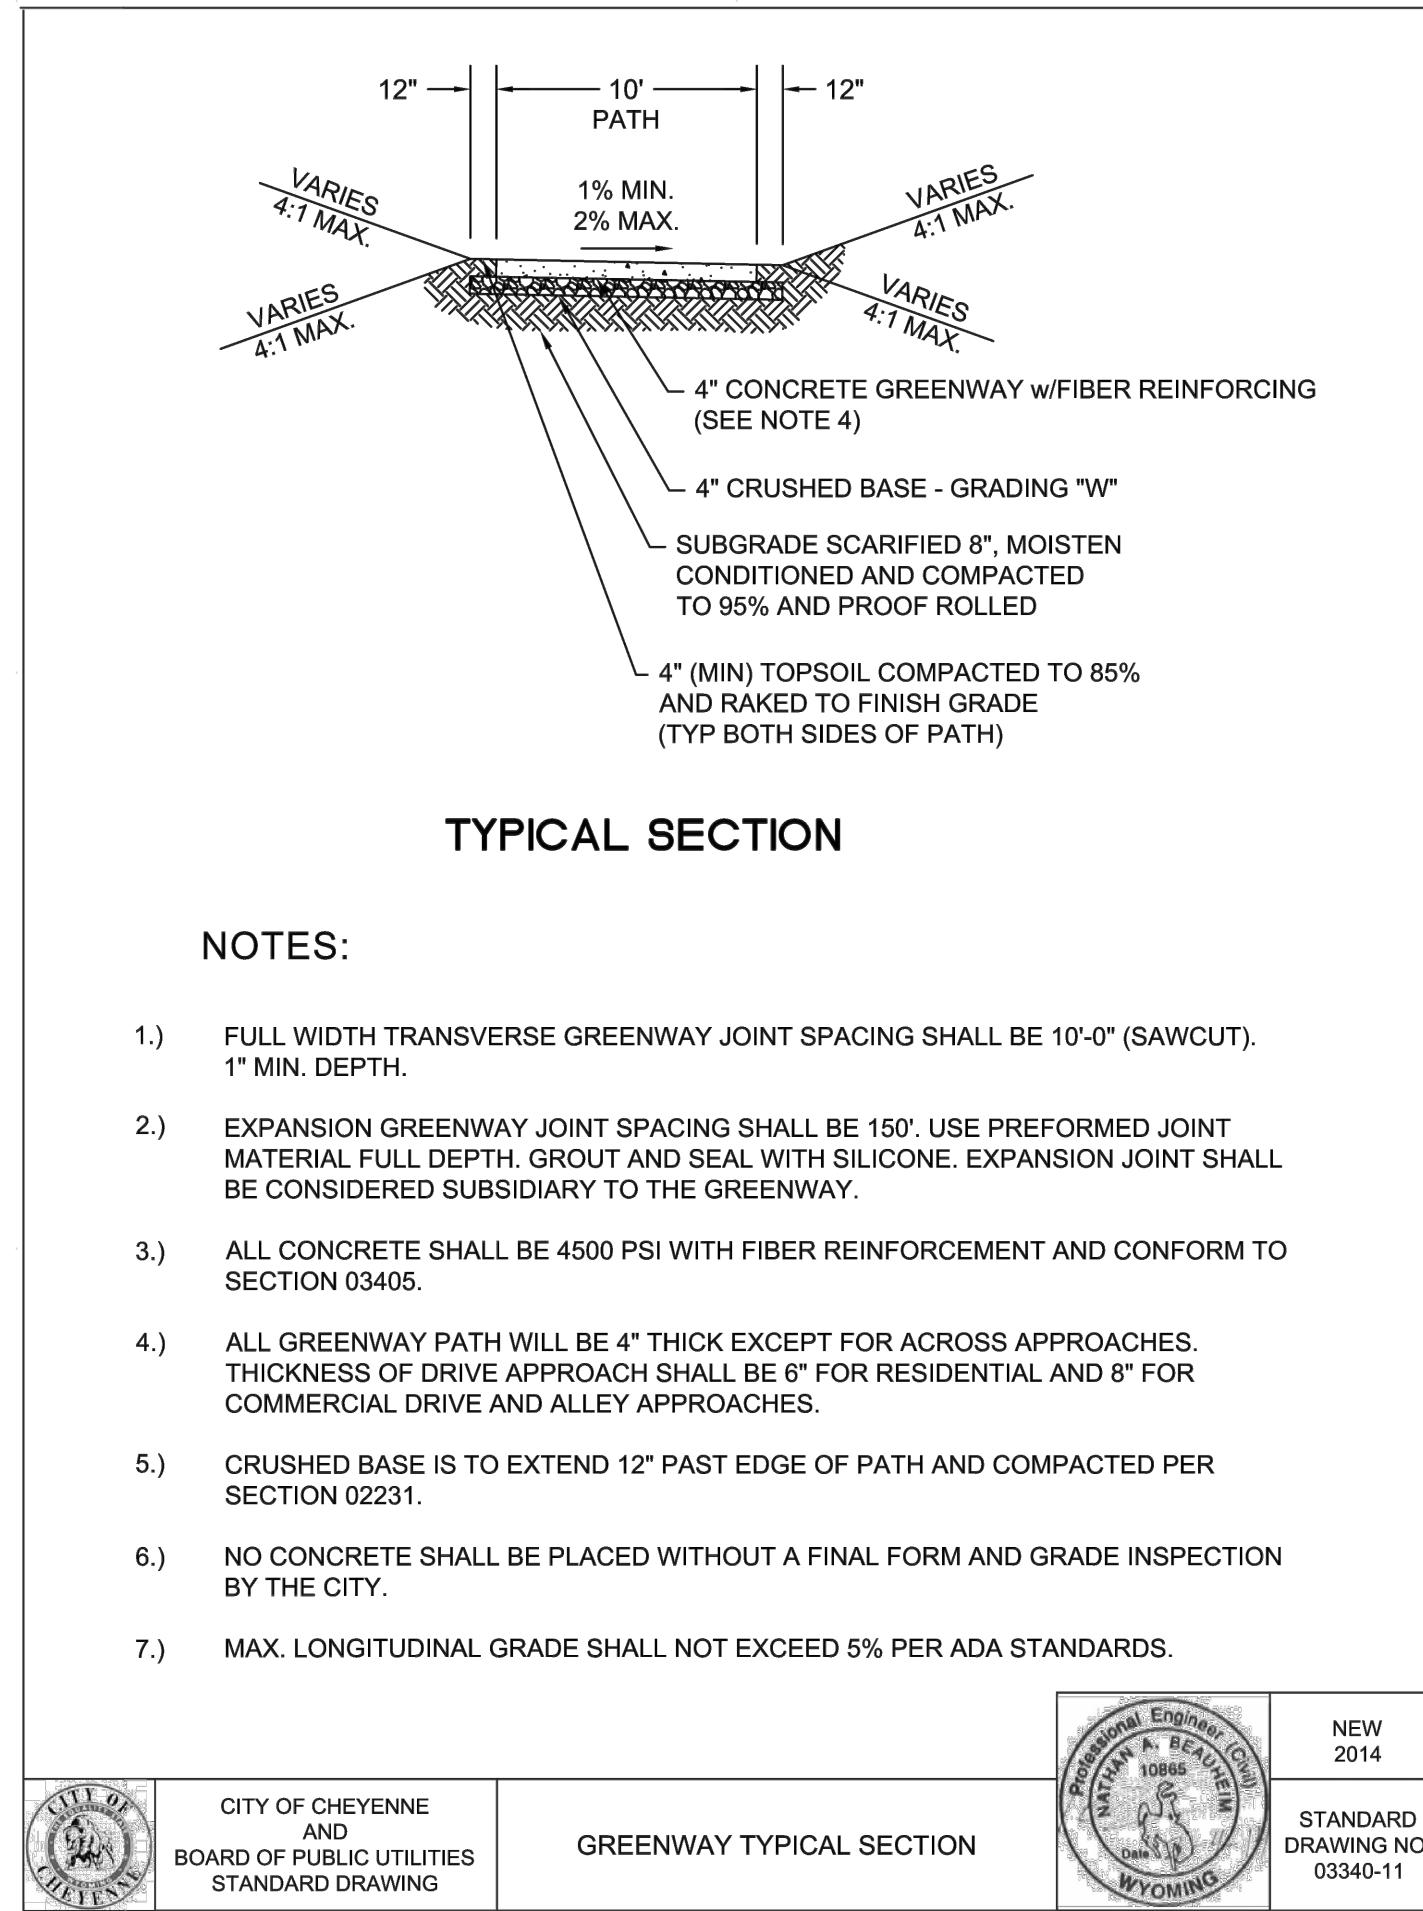

REV	DESCRIPTION OF REVISION	BY	DATE

**SUMMIT ENGINEERING, LLC**

5907 TOWNSEND PLACE  
CHEYENNE, WY. 82009  
307-637-0681

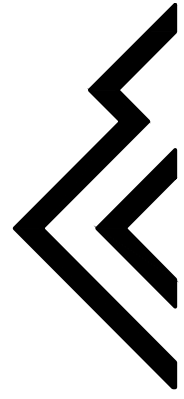


DESIGNED: DMH	DRAWN: DMH	CHECKED: ---	PROJECT MANAGER: DMH	DATE: SEPTEMBER 2022
---------------	------------	--------------	----------------------	----------------------

**EAST PARK GREENWAY  
AND DRAINAGE PLAN**

**TYPICAL SECTIONS**



Drawing Name: Z:\MFO EAST PARK\GREENWAY\PS\_9-8-22.DWG Monday, September 12, 2022 2:37 PM By: HPUSER

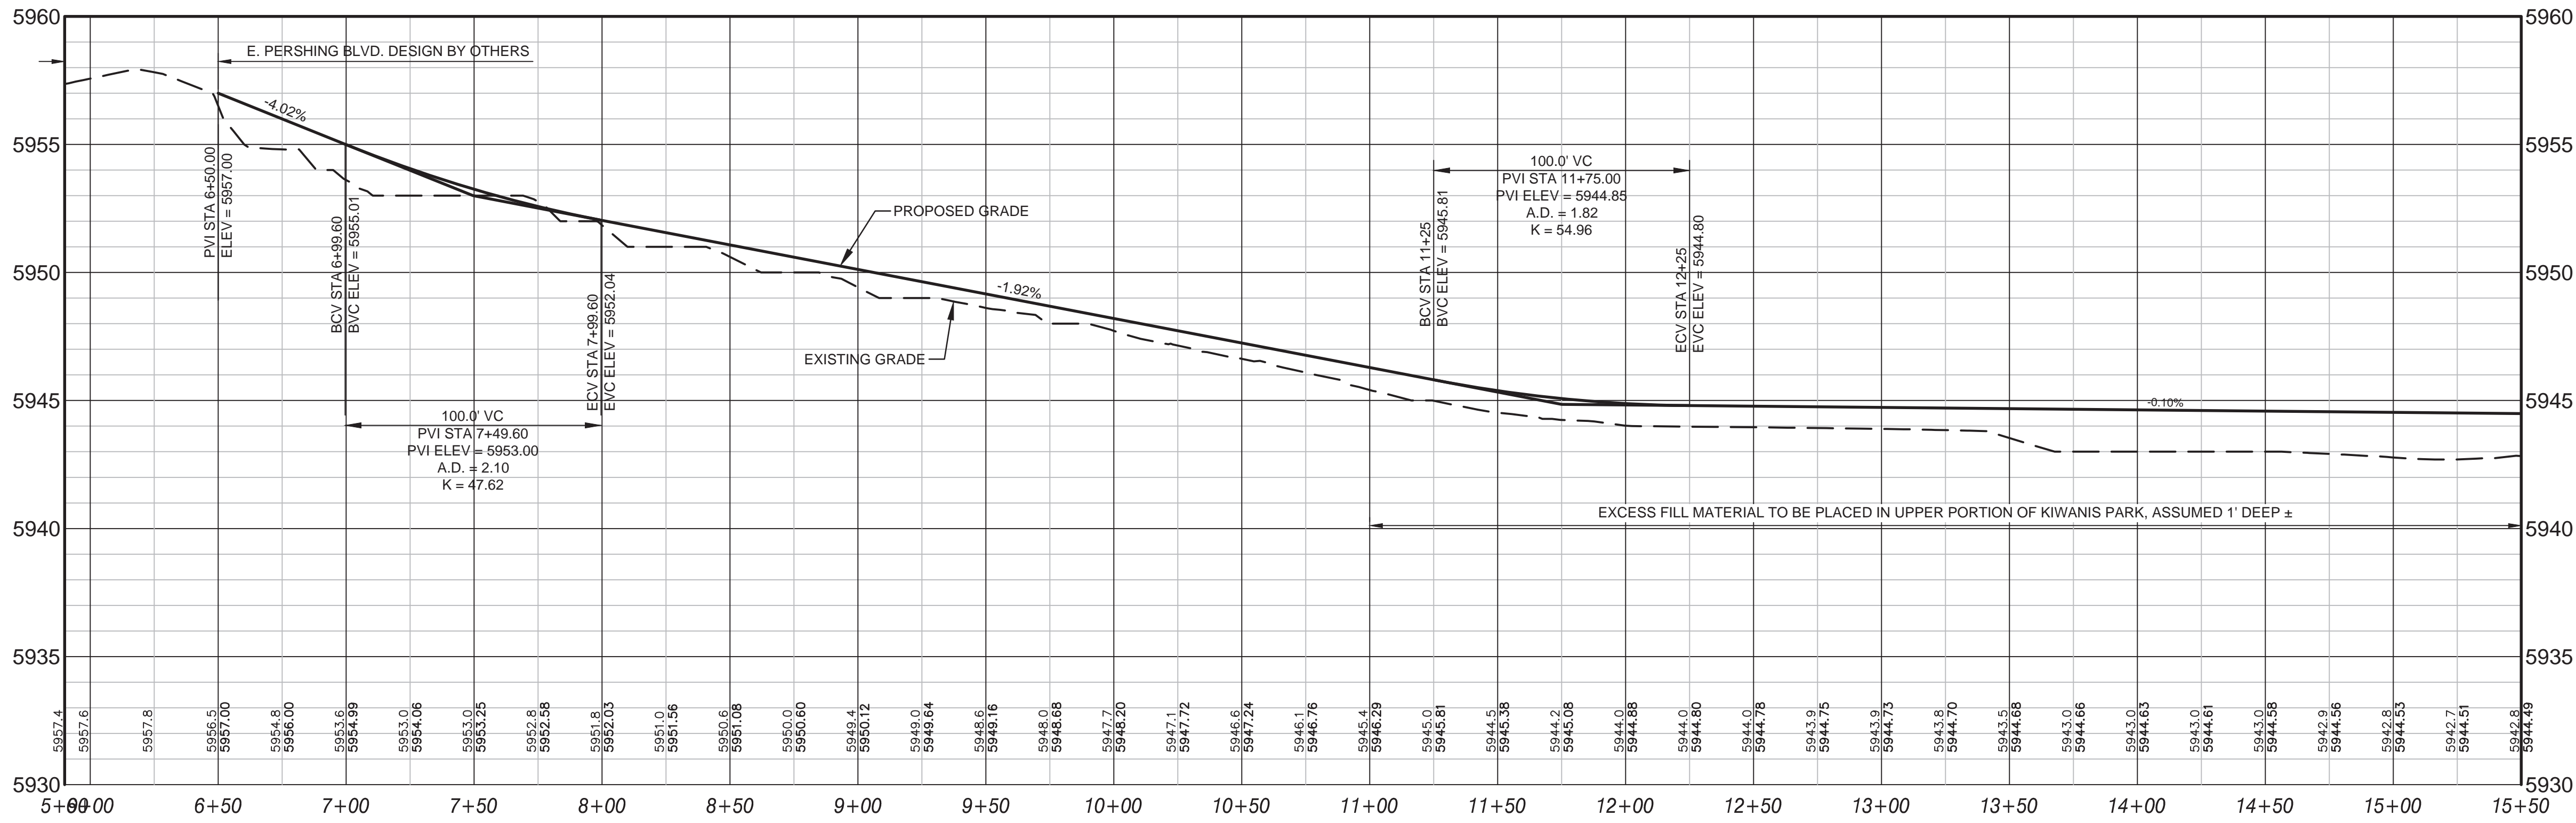

NO.	DESCRIPTION OF REVISION	BY	DATE

**SUMMIT ENGINEERING, LLC**  
 5907 TOWNSEND PLACE  
 CHEYENNE, WY. 82009  
 307-637-0681


DESIGNED:	DMH
DRAWN:	DMH
CHECKED:	DMH
PROJECT MANAGER:	DMH
DATE:	SEPTEMBER 2022

**EAST PARK GREENWAY AND DRAINAGE PLAN**  
**SADDLE RIDGE TO SUN VALLEY GREENWAY, PAGE 1**

DRAWING **4** OF **11**



Drawing Name: Z:\MPO EAST PARK\GREENWAY\PS\_9-8-22.DWG Monday, September 12, 2022 2:37 PM By: HPUSER

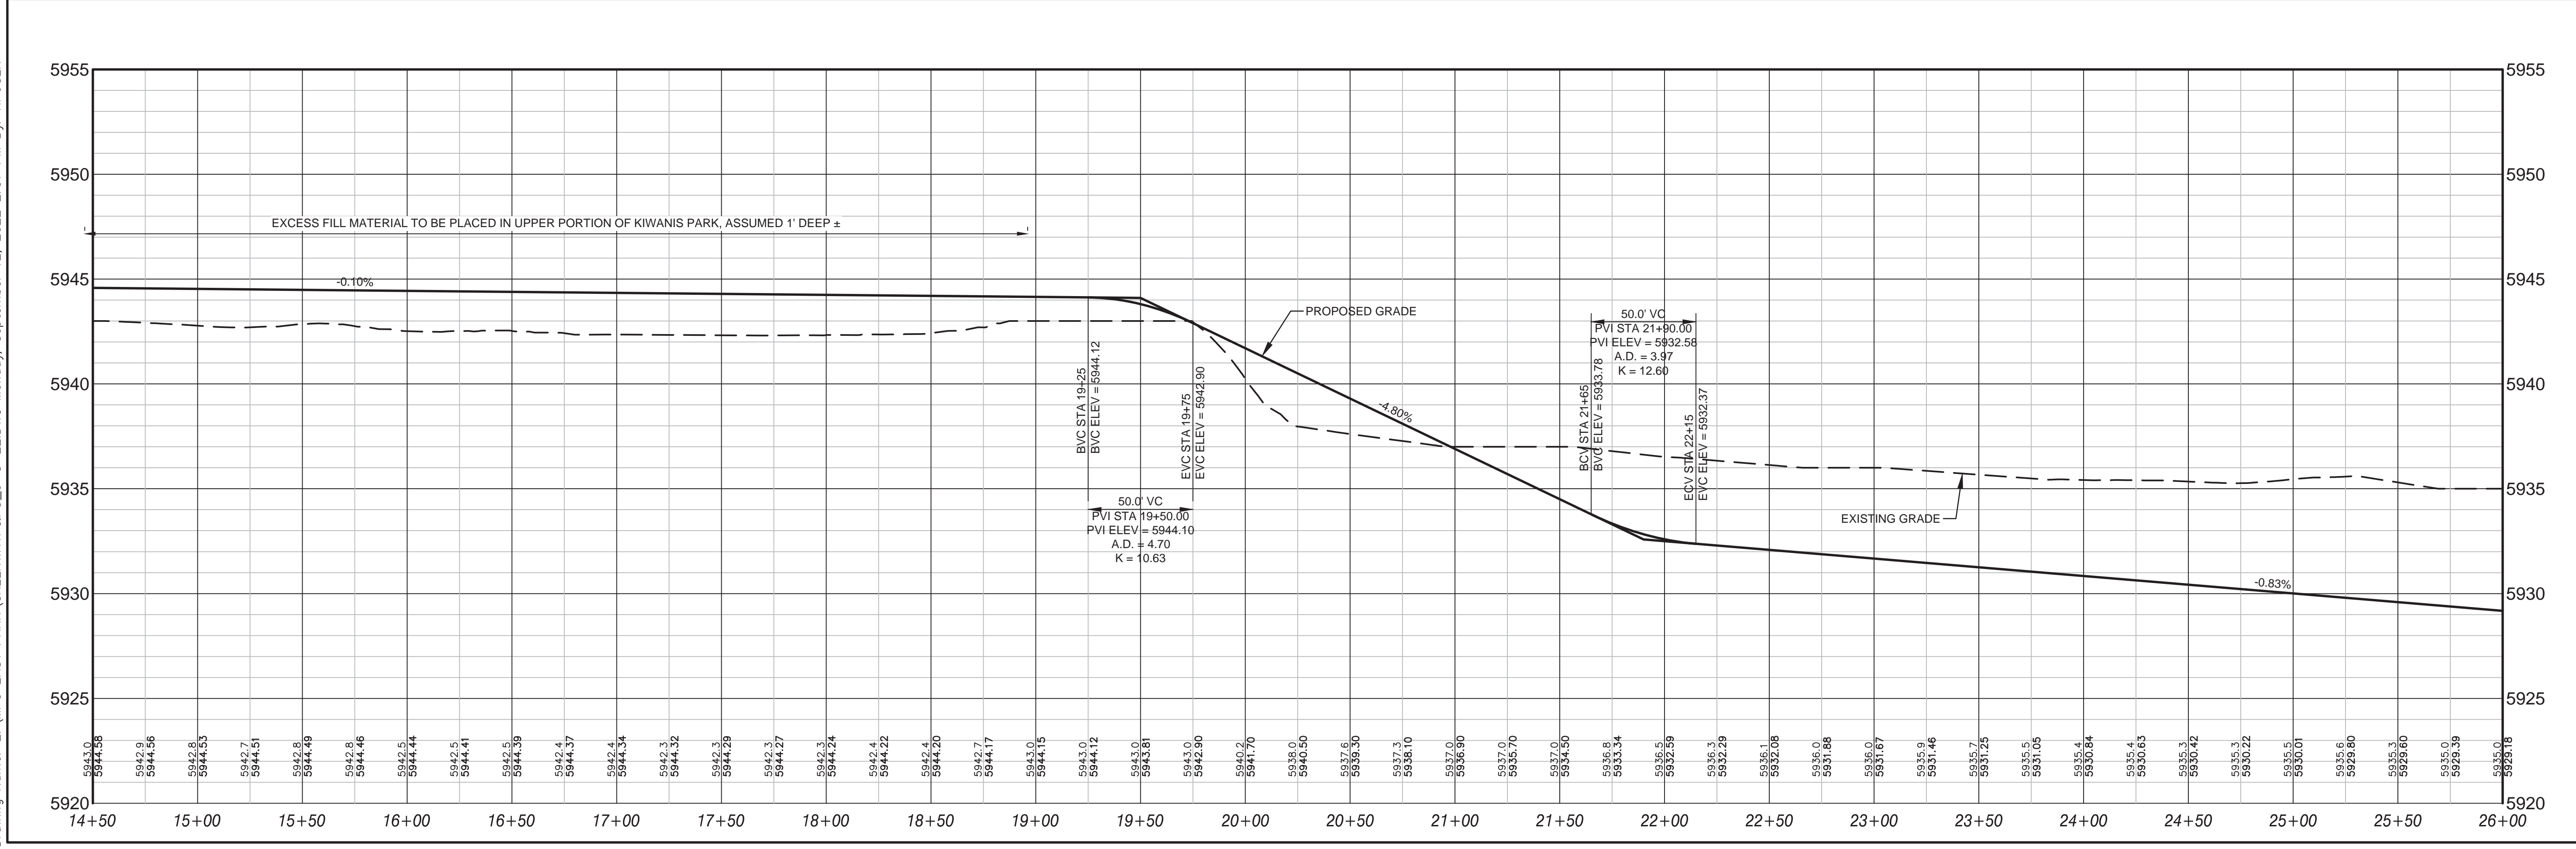

REV	DESCRIPTION OF REVISION	BY	DATE

**SUMMIT ENGINEERING, LLC**  
 5907 TOWNSEND PLACE  
 CHEYENNE, WY. 82009  
 307-637-0681



DESIGNED:	DMH
DRAWN:	DMH
CHECKED:	DMH
PROJECT MANAGER:	DMH
DATE:	SEPTEMBER 2022

**EAST PARK GREENWAY AND DRAINAGE PLAN**  
**SADDLE RIDGE TO SUN VALLEY GREENWAY, PAGE 2**

DRAWING  
**5** OF **11**





Drawing Name: Z:\MPO EAST PARK GREENWAY&PS\_9-8-22.DWG Monday, September 12, 2022 2:37 PM By: HPUSER

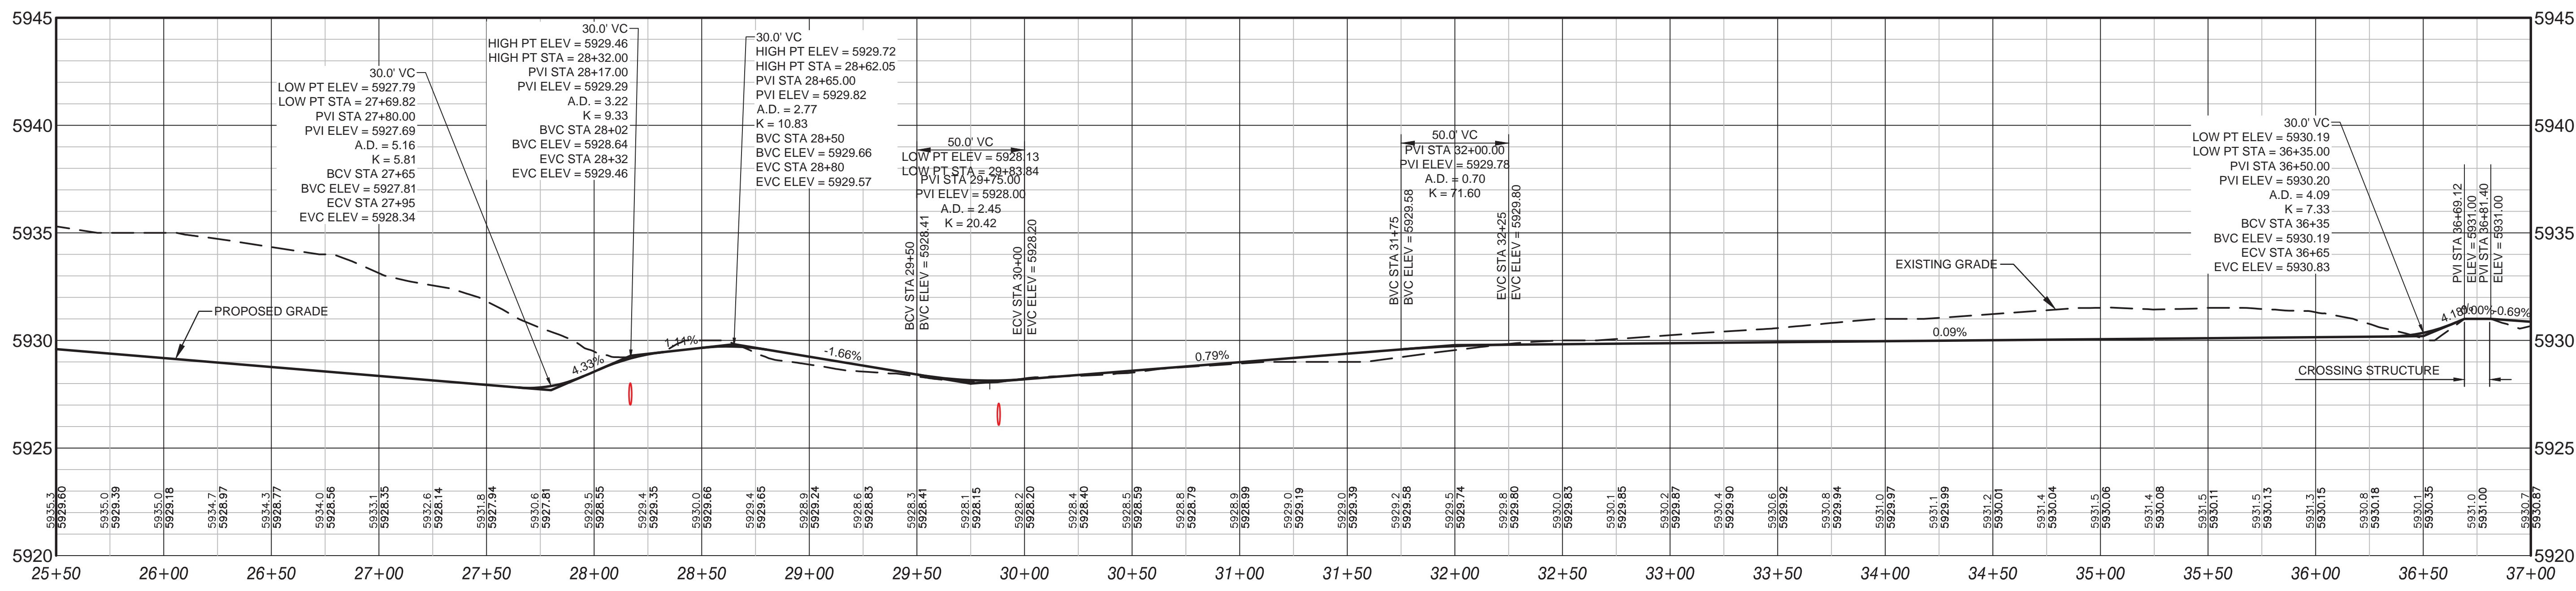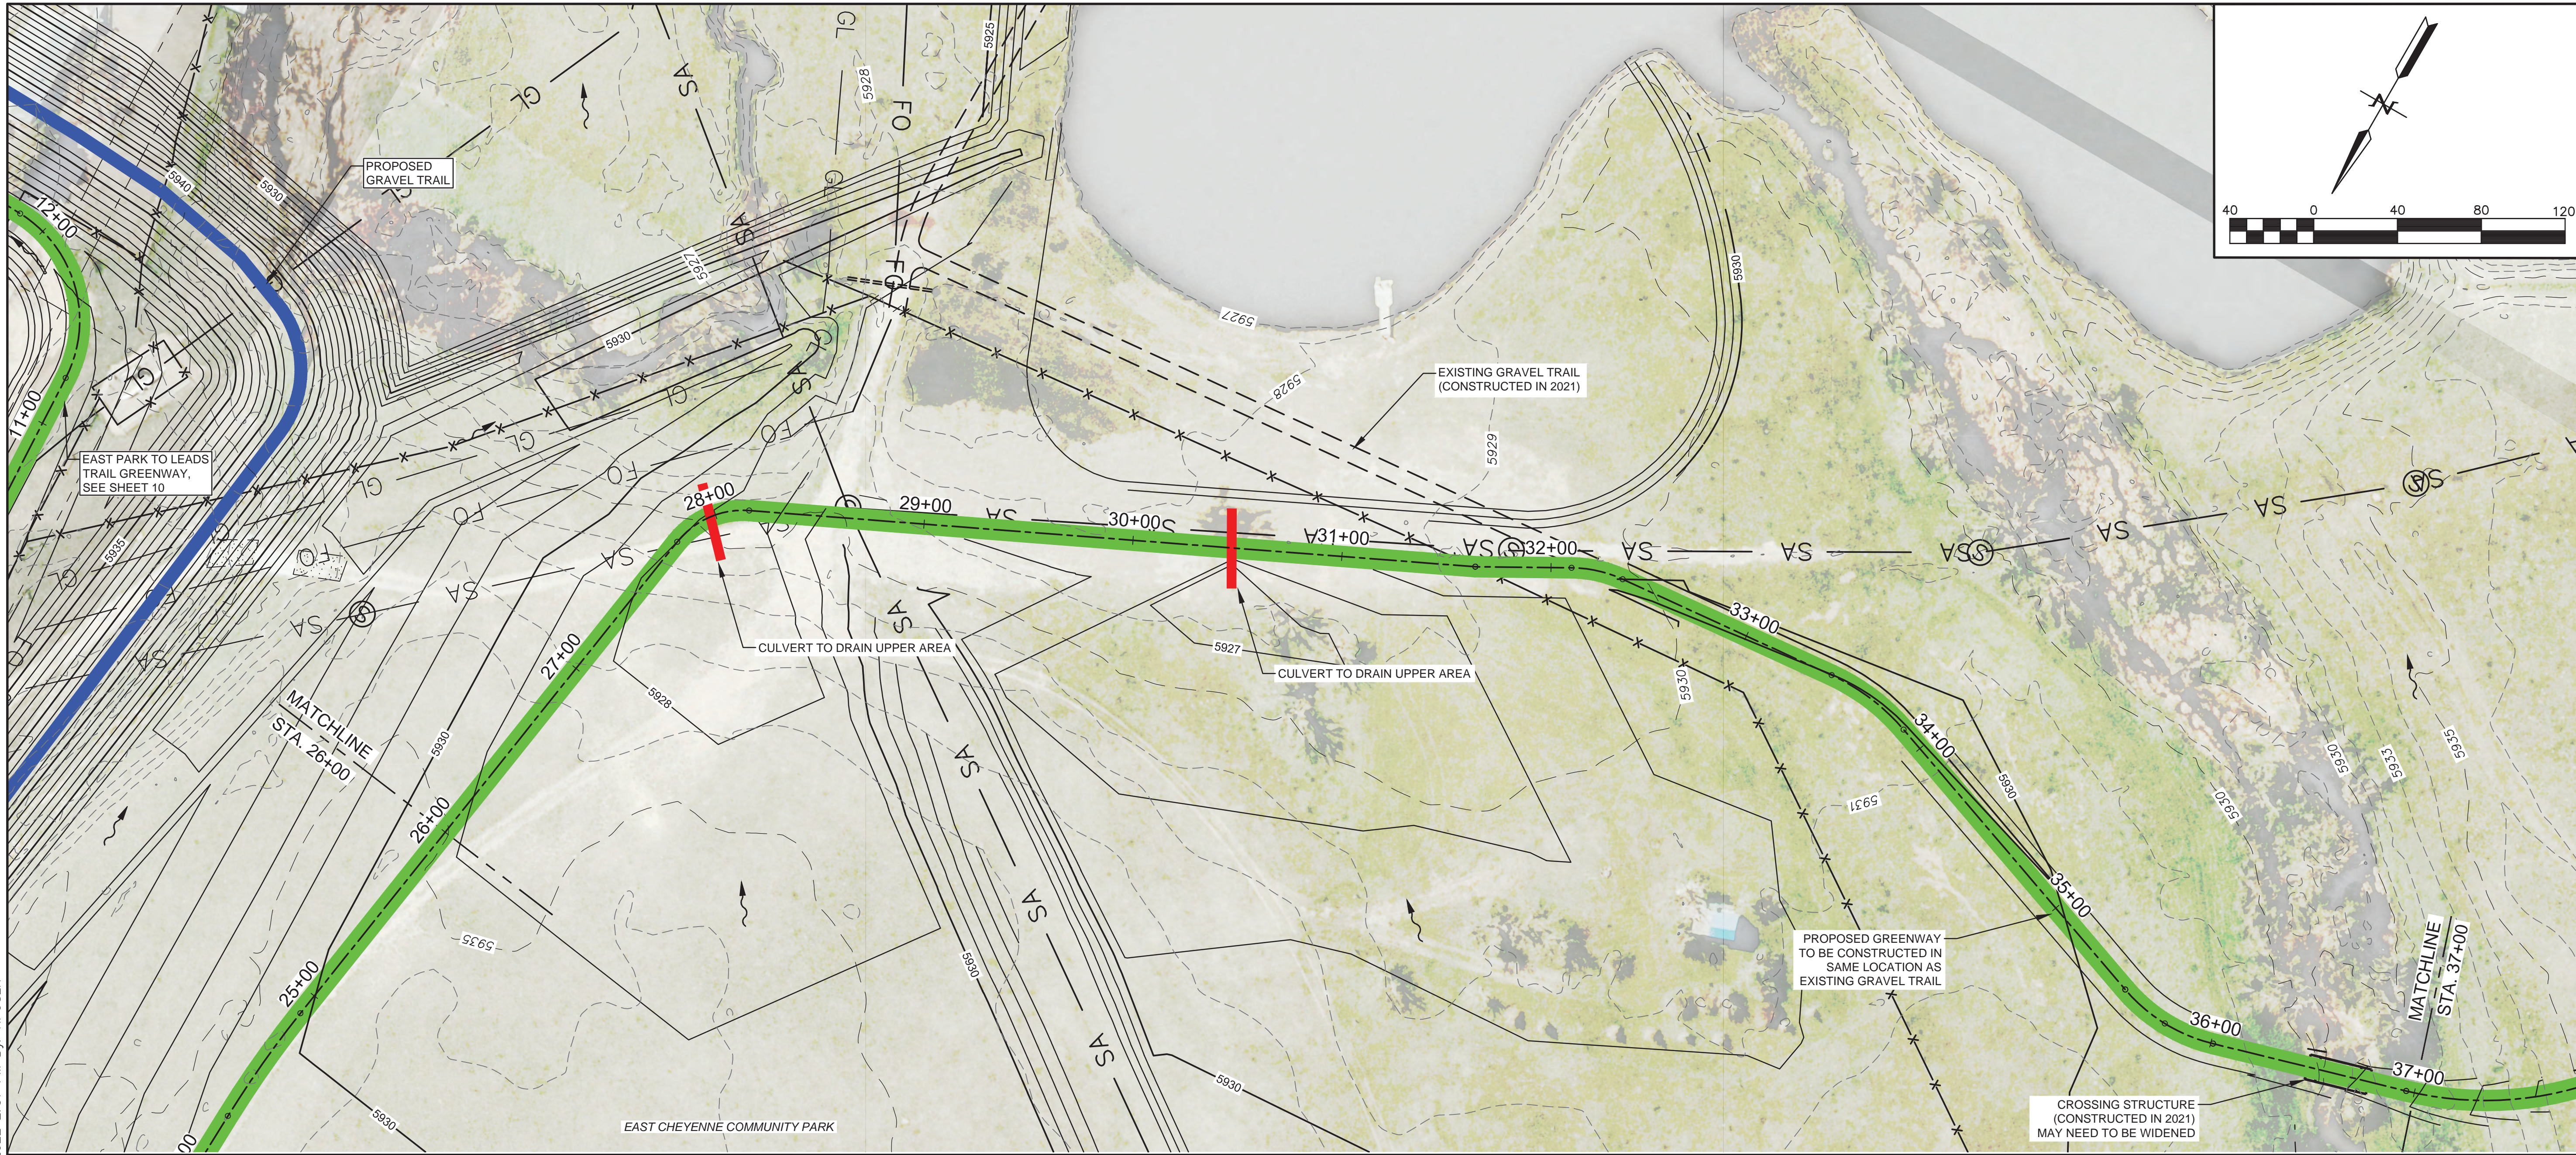

<b>SUMMIT ENGINEERING, LLC</b> 5907 TOWNSEND PLACE CHEYENNE, WY. 82009 307-637-0681	 DESIGNER: DMH DRAWN: DMH CHECKED: DMH PROJECT MANAGER: DMH DATE: SEPTEMBER 2022
<b>EAST PARK GREENWAY AND DRAINAGE PLAN</b> <b>SADDLE RIDGE TO SUN VALLEY GREENWAY, PAGE 3</b>	DRAWING <span style="font-size: 2em; font-weight: bold;">6</span> OF <span style="font-size: 2em; font-weight: bold;">11</span>





Drawing Name: \\SUMMITNAS\SUMMIT\_2018\WPO EAST PARK GREENWAY&PS\_9-8-22.DWG Monday, September 19, 2022 8:08 AM By: HPUSER

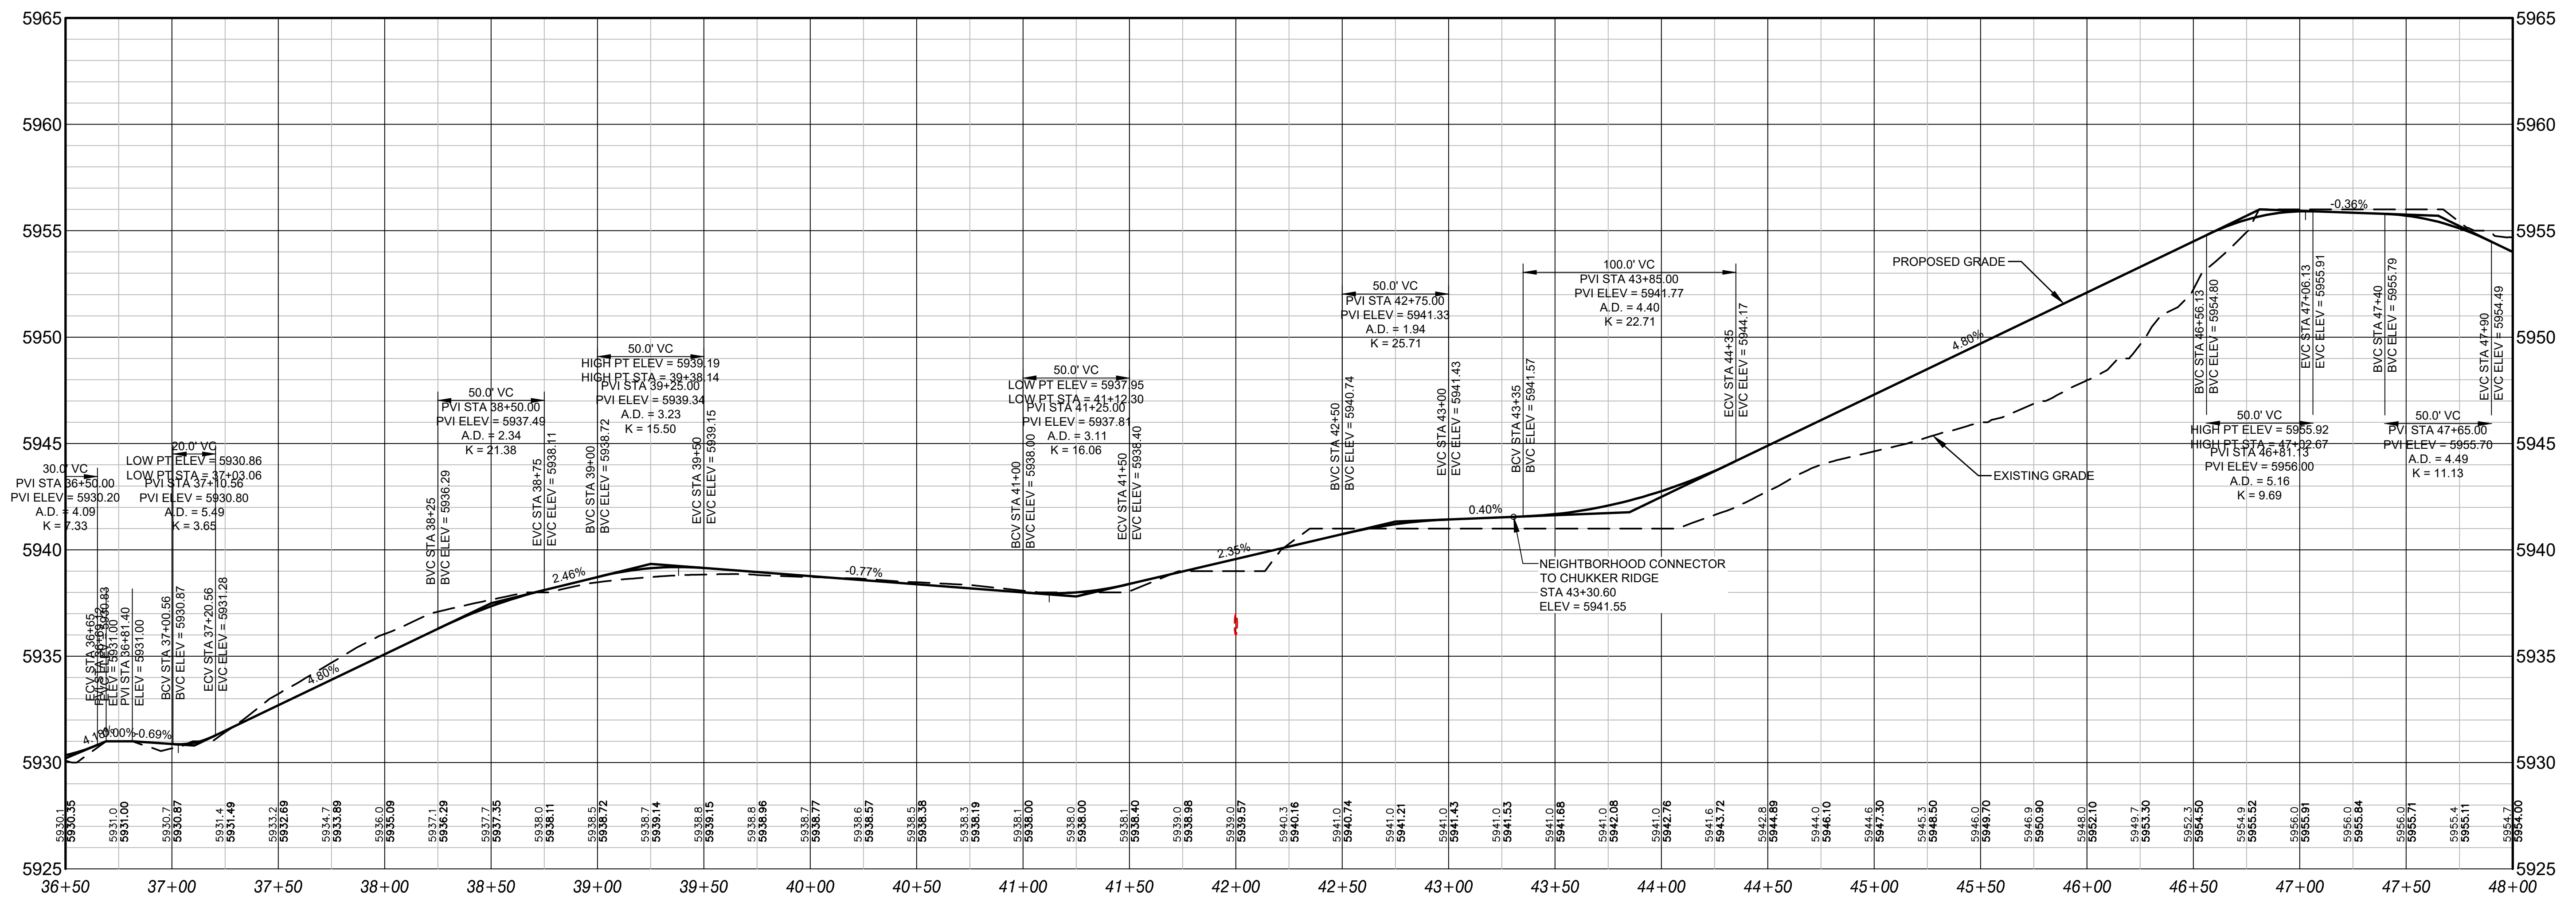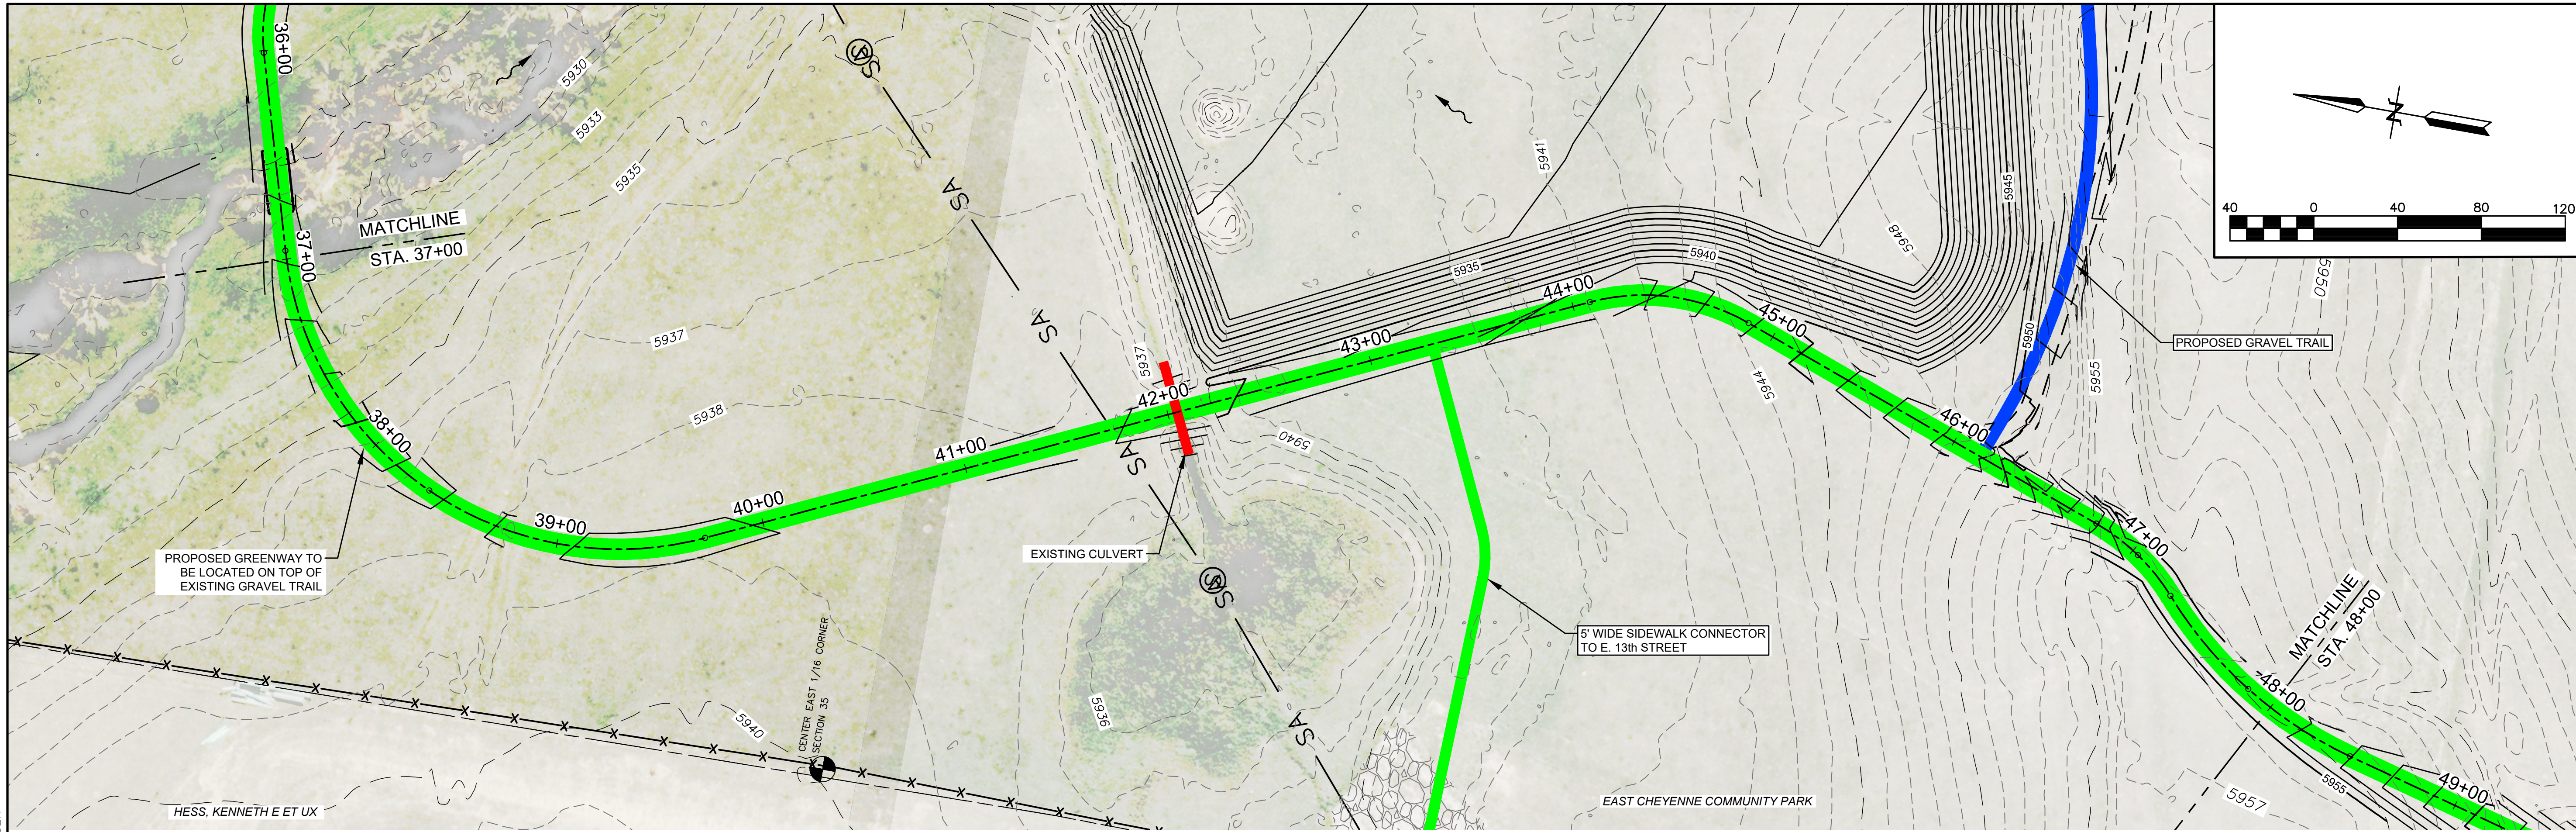

<p><b>SUMMIT ENGINEERING, LLC</b></p> <p>5907 TOWNSEND PLACE CHEYENNE, WY. 82009 307-637-0681</p>													
<p>DESIGNED: DMH DRAWN: DMH CHECKED: DMH PROJECT MANAGER: DMH DATE: SEPTEMBER 2022</p>	<p>REVISIONS</p> <table border="1" style="width: 100%; border-collapse: collapse;"> <tr> <th>NO.</th> <th>DESCRIPTION</th> <th>DATE</th> </tr> <tr> <td> </td> <td> </td> <td> </td> </tr> <tr> <td> </td> <td> </td> <td> </td> </tr> <tr> <td> </td> <td> </td> <td> </td> </tr> </table>	NO.	DESCRIPTION	DATE									
NO.	DESCRIPTION	DATE											
<p><b>EAST PARK GREENWAY AND DRAINAGE PLAN</b></p> <p><b>SADDLE RIDGE TO SUN VALLEY GREENWAY, PAGE 4</b></p>													
<p>DRAWING <b>7</b> OF <b>11</b></p>													





Drawing Name: Z:\MPO EAST PARK\GREENWAY\PS\_9-8-22.DWG Monday, September 12, 2022 2:37 PM By: HPUSER

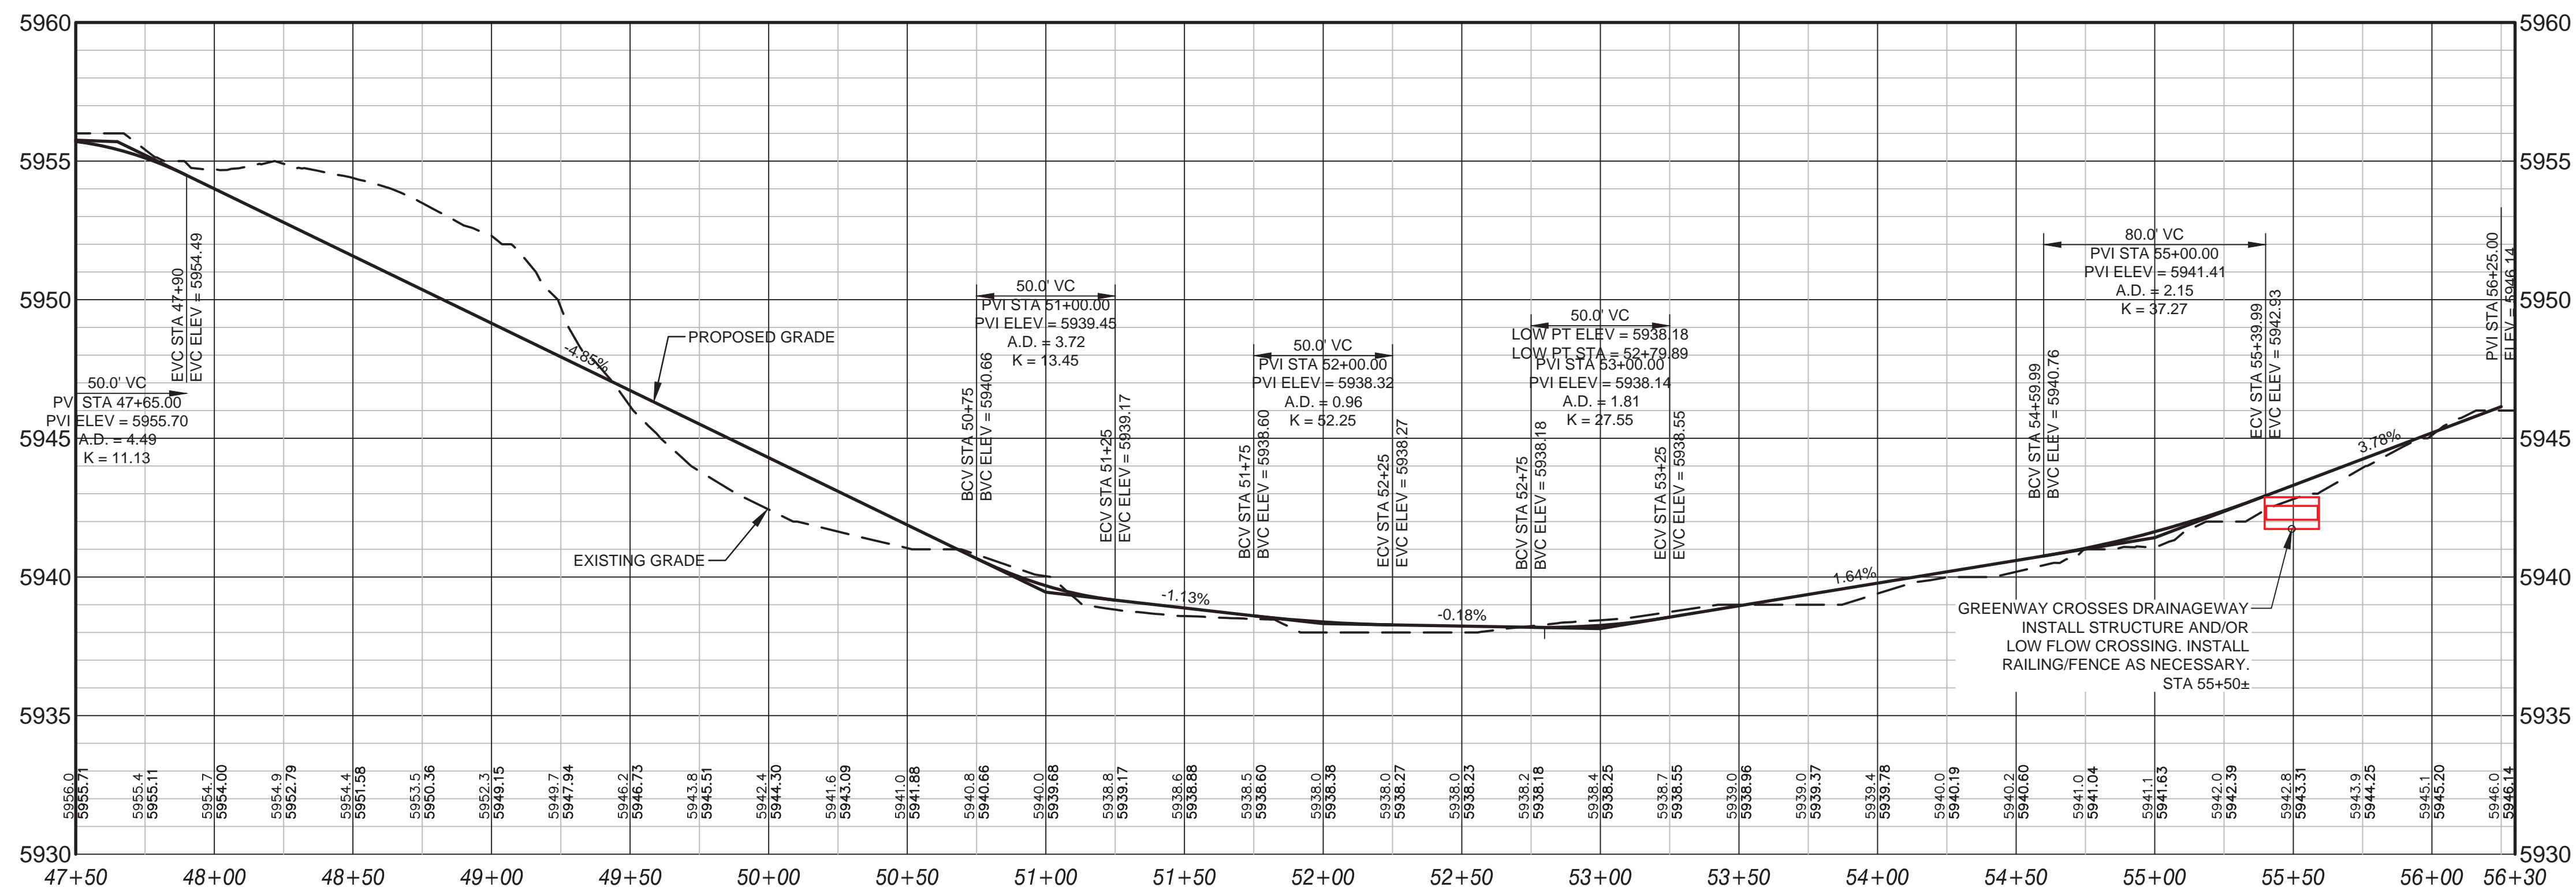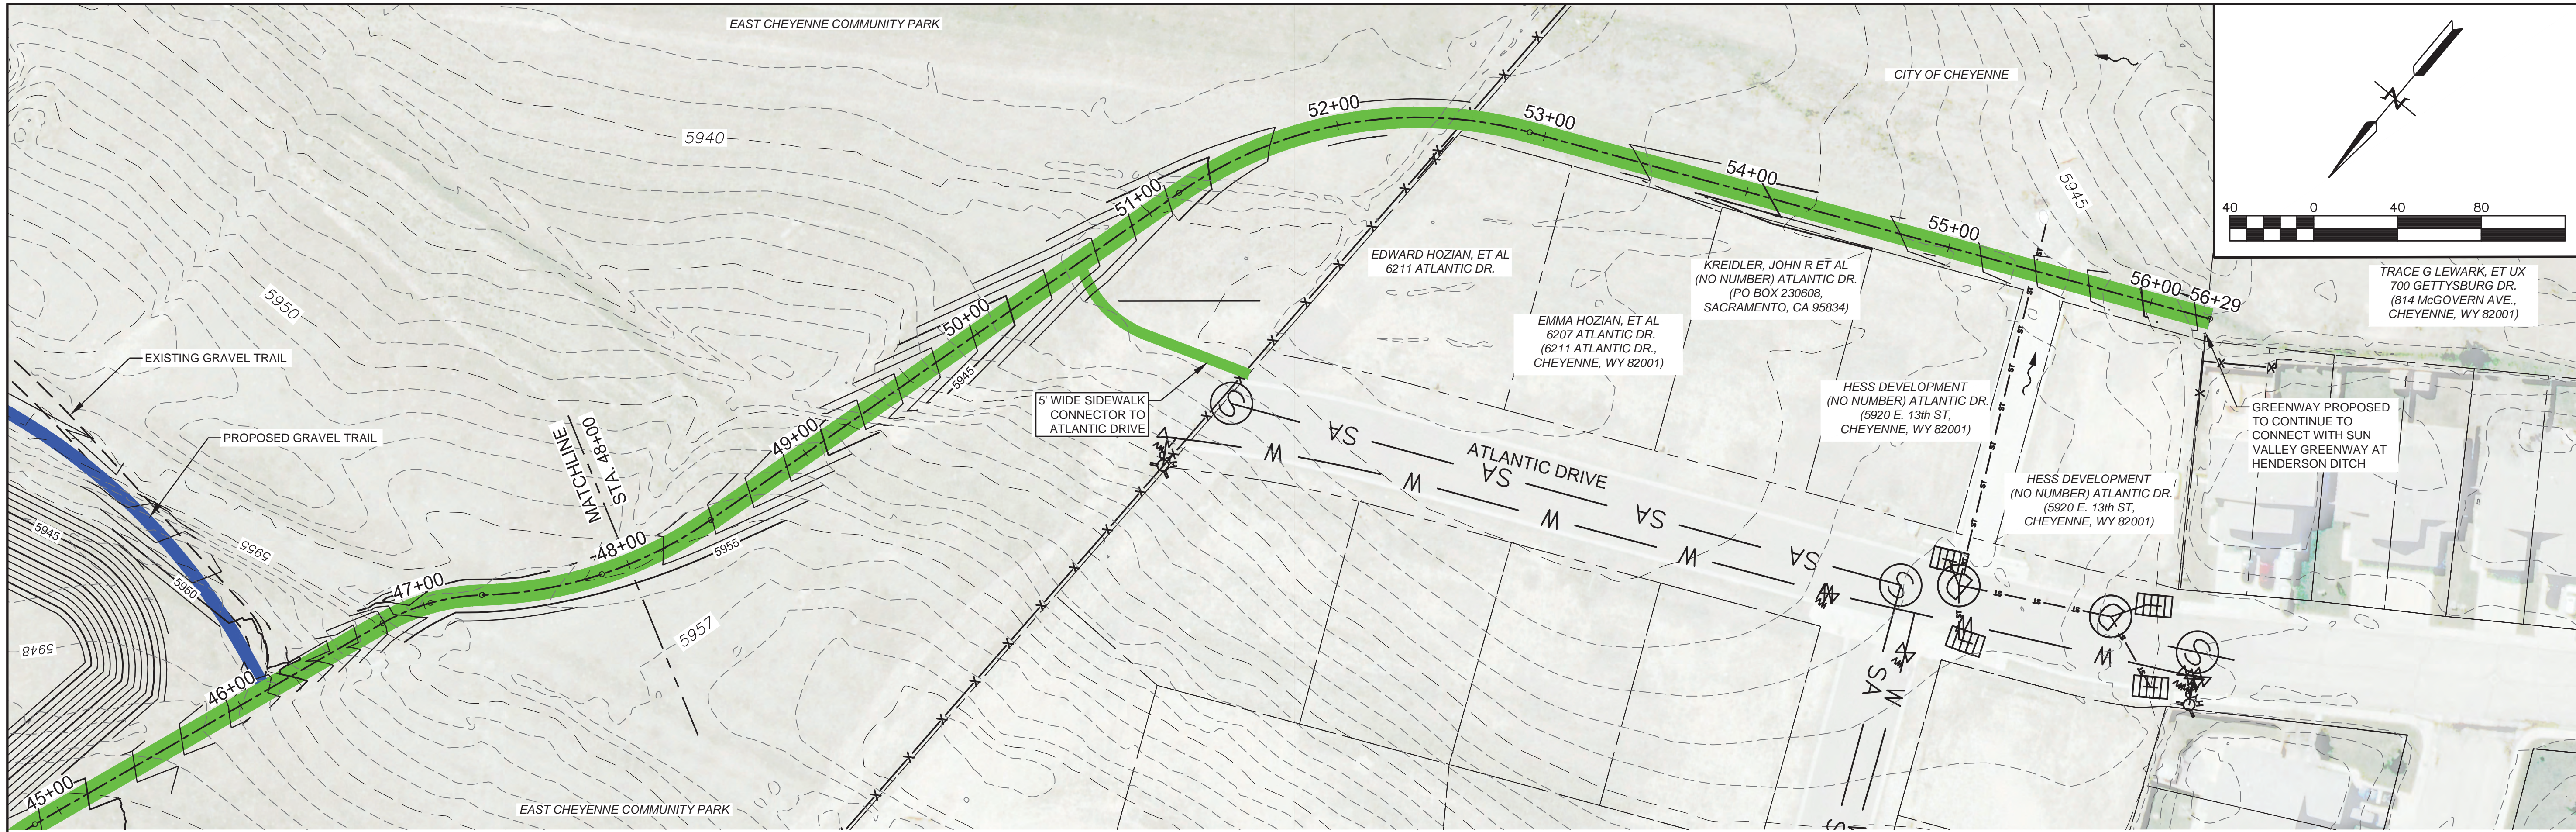

<p><b>SUMMIT ENGINEERING, LLC</b></p> <p>5907 TOWNSEND PLACE CHEYENNE, WY. 82009 307-637-0681</p>	<p><b>EAST PARK GREENWAY AND DRAINAGE PLAN</b></p> <p><b>SADDLE RIDGE TO SUN VALLEY GREENWAY, PAGE 5</b></p>						
<p>DESIGNED: DMH DRAWN: DMH CHECKED: DMH PROJECT MANAGER: DMH DATE: SEPTEMBER 2022</p>	<p>DESCRIPTION OF REVISION</p> <table border="1" style="width: 100%; border-collapse: collapse;"> <tr> <th>NO.</th> <th>DESCRIPTION</th> <th>DATE</th> </tr> <tr> <td> </td> <td> </td> <td> </td> </tr> </table>	NO.	DESCRIPTION	DATE			
NO.	DESCRIPTION	DATE					
<p>DRAWING</p> <p style="font-size: 2em; font-weight: bold;">8 OF 11</p>	<p>BY: _____</p> <p>DATE: _____</p>						





Drawing Name: Z:\MPO EAST PARK\GREENWAY&PS\_9-8-22.DWG Monday, September 12, 2022 2:37 PM By: HPUSER

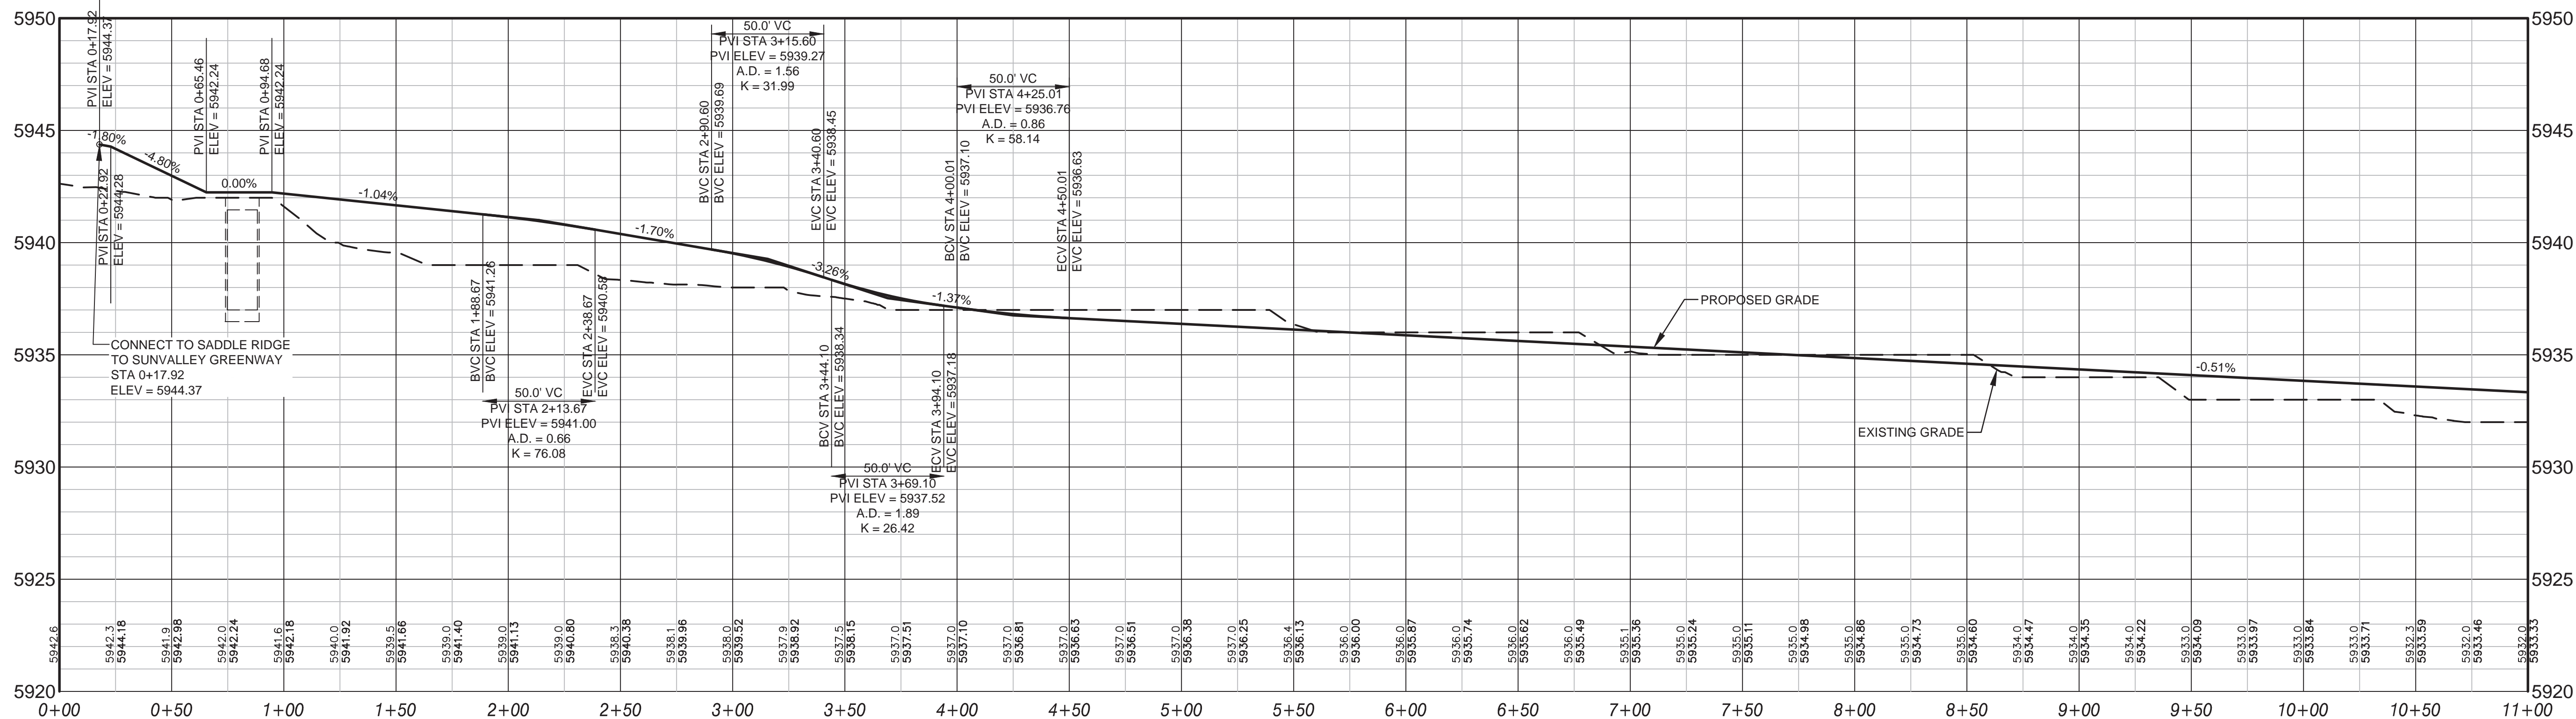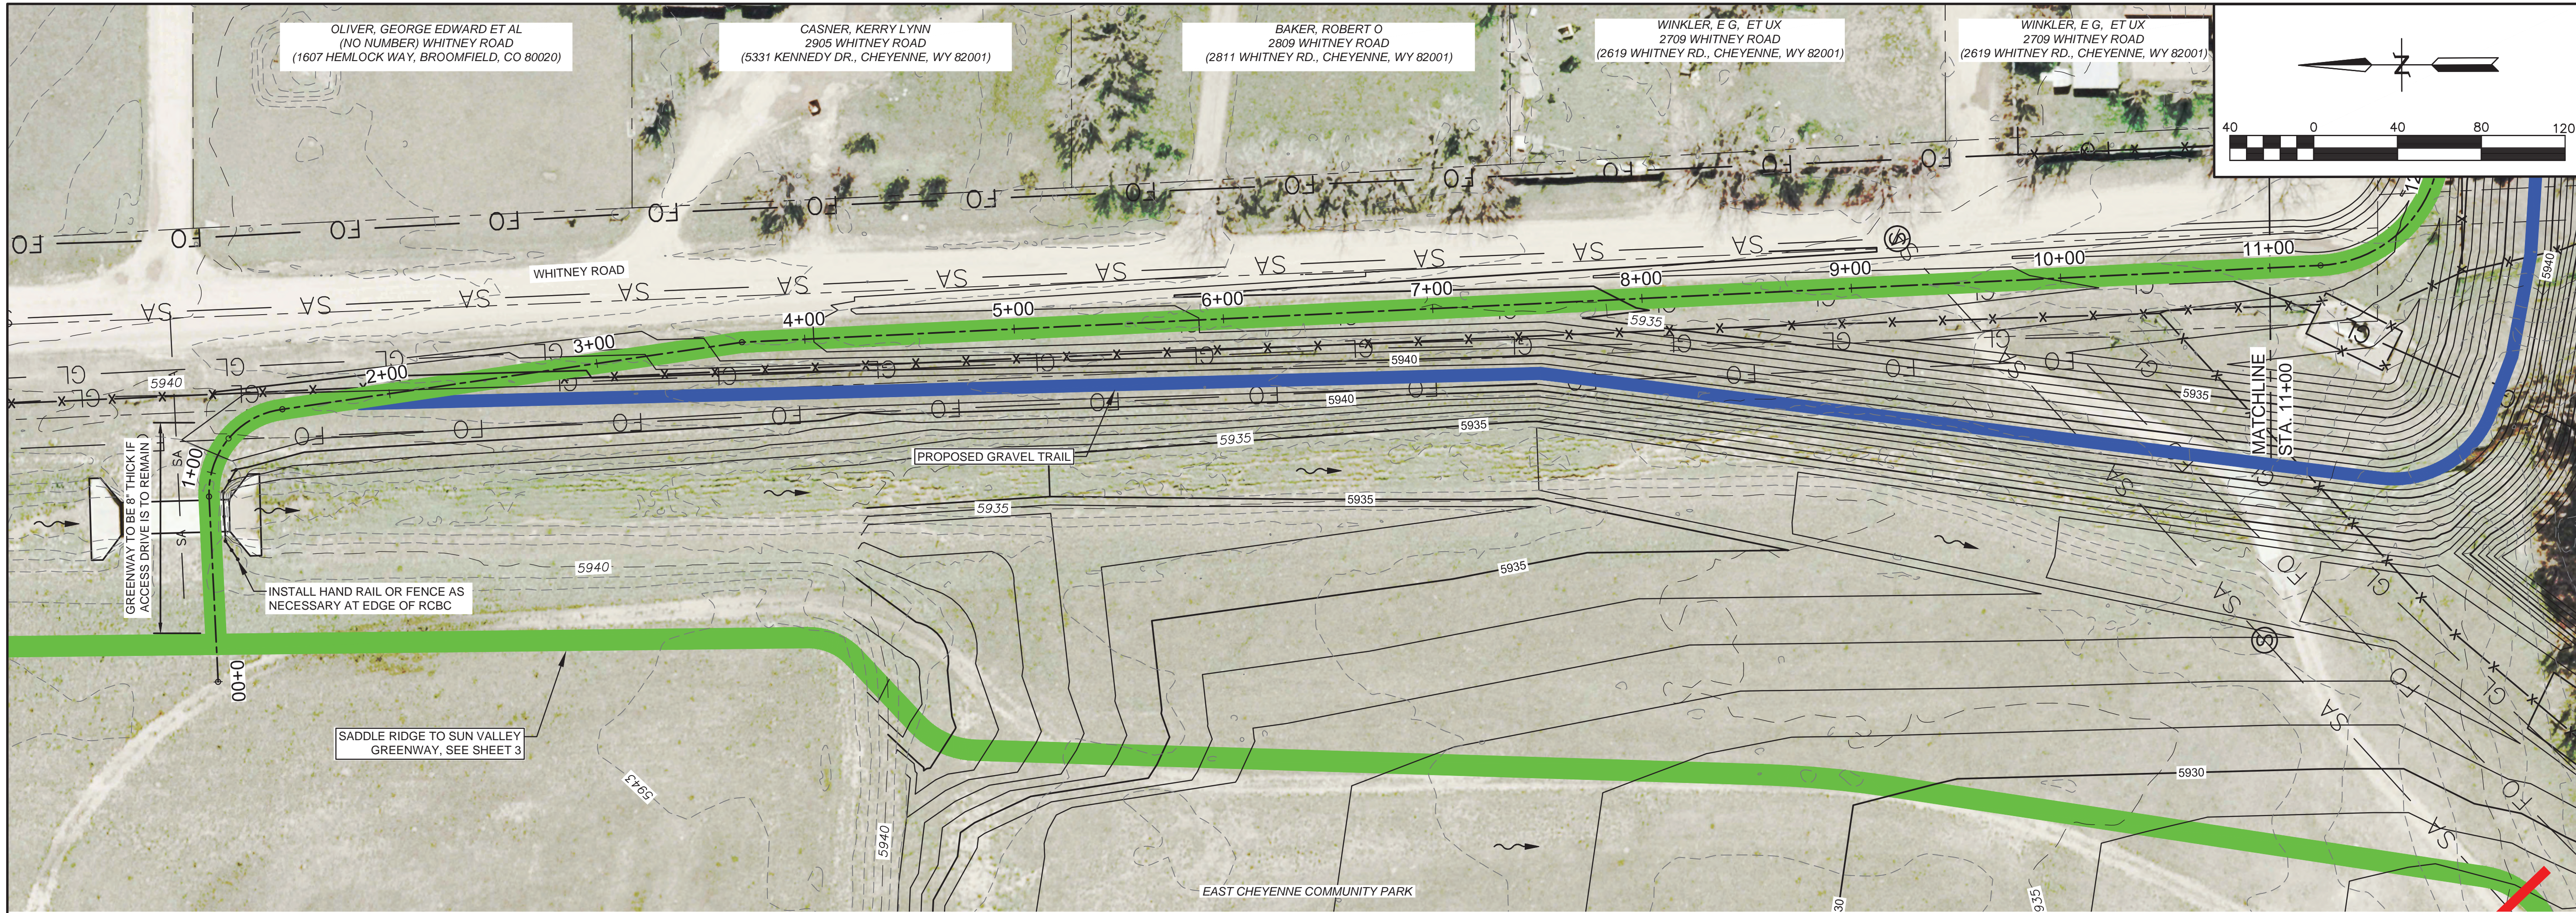

<p><b>SUMMIT ENGINEERING, LLC</b></p> <p>5907 TOWNSEND PLACE CHEYENNE, WY. 82009 307-637-0681</p>	<p><b>EAST PARK GREENWAY AND DRAINAGE PLAN</b></p> <p><b>EAST PARK GREENWAY TO LEADS TRAIL, PAGE 1</b></p>						
<p>DESIGNED: DMH DRAWN: DMH CHECKED: DMH PROJECT MANAGER: DMH DATE: SEPTEMBER 2022</p>	<p>DESCRIPTION OF REVISION</p> <table border="1" style="width: 100%; border-collapse: collapse;"> <tr> <th>NO.</th> <th>DESCRIPTION</th> <th>DATE</th> </tr> <tr> <td> </td> <td> </td> <td> </td> </tr> </table>	NO.	DESCRIPTION	DATE			
NO.	DESCRIPTION	DATE					
<p>DRAWING</p> <p style="font-size: 2em; font-weight: bold;">9 OF 11</p>	<p>BY: _____</p> <p>DATE: _____</p>						






Drawing Name: \\SUMMITNAS\SUMMIT 2018\WPO EAST PARK GREENWAY&PS\_9-8-22.DWG Monday, September 12, 2022 2:59 PM By: HPUSER

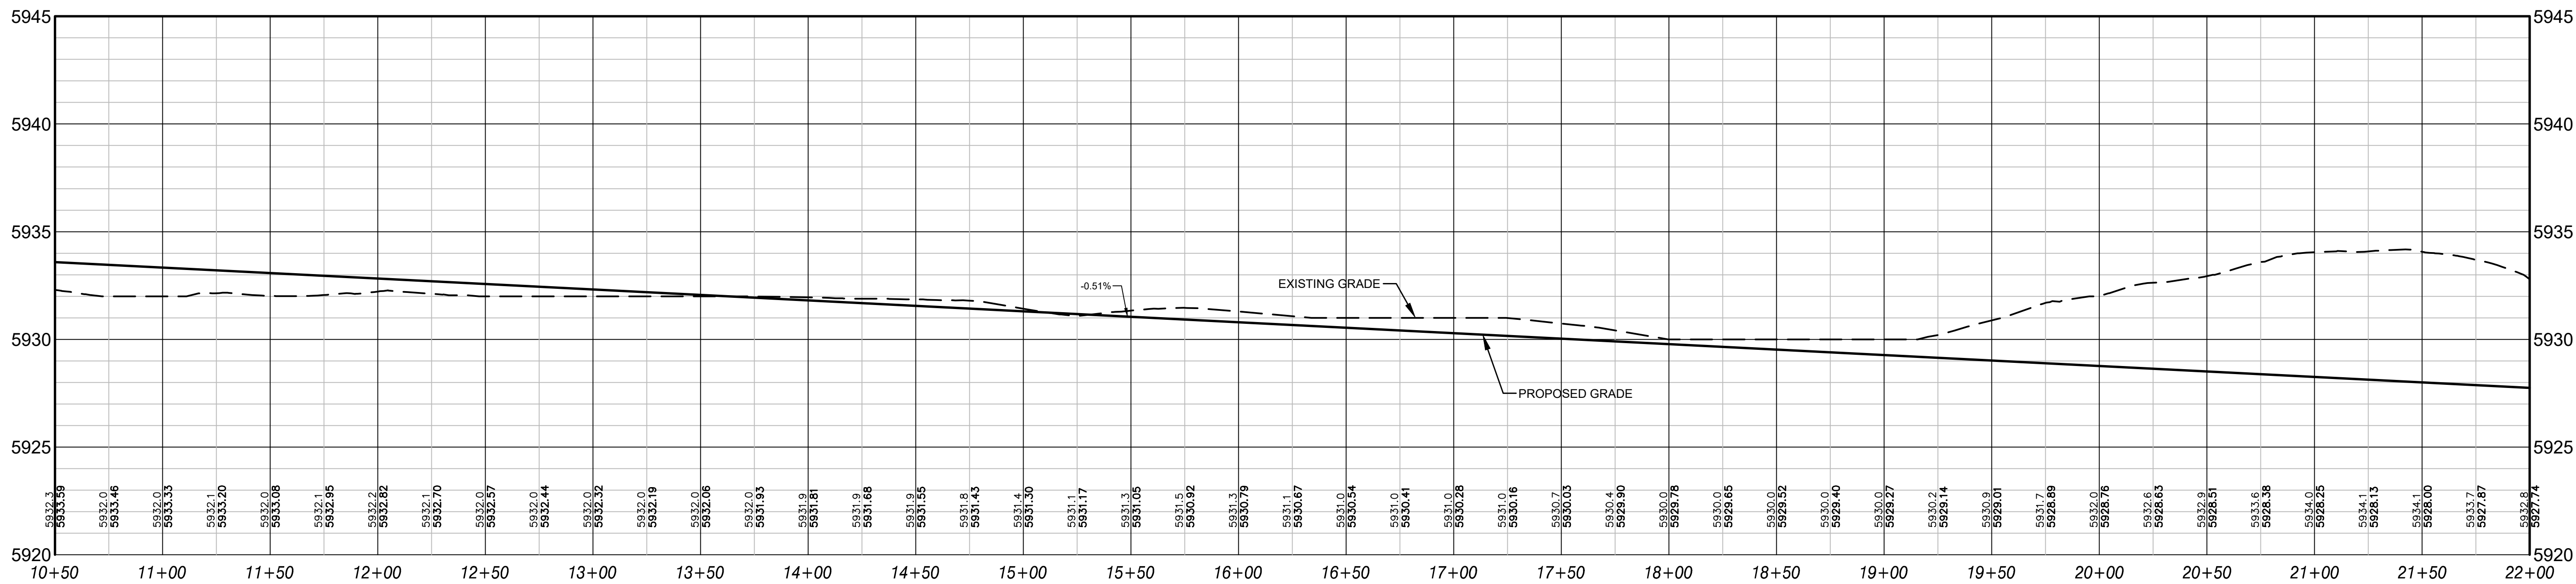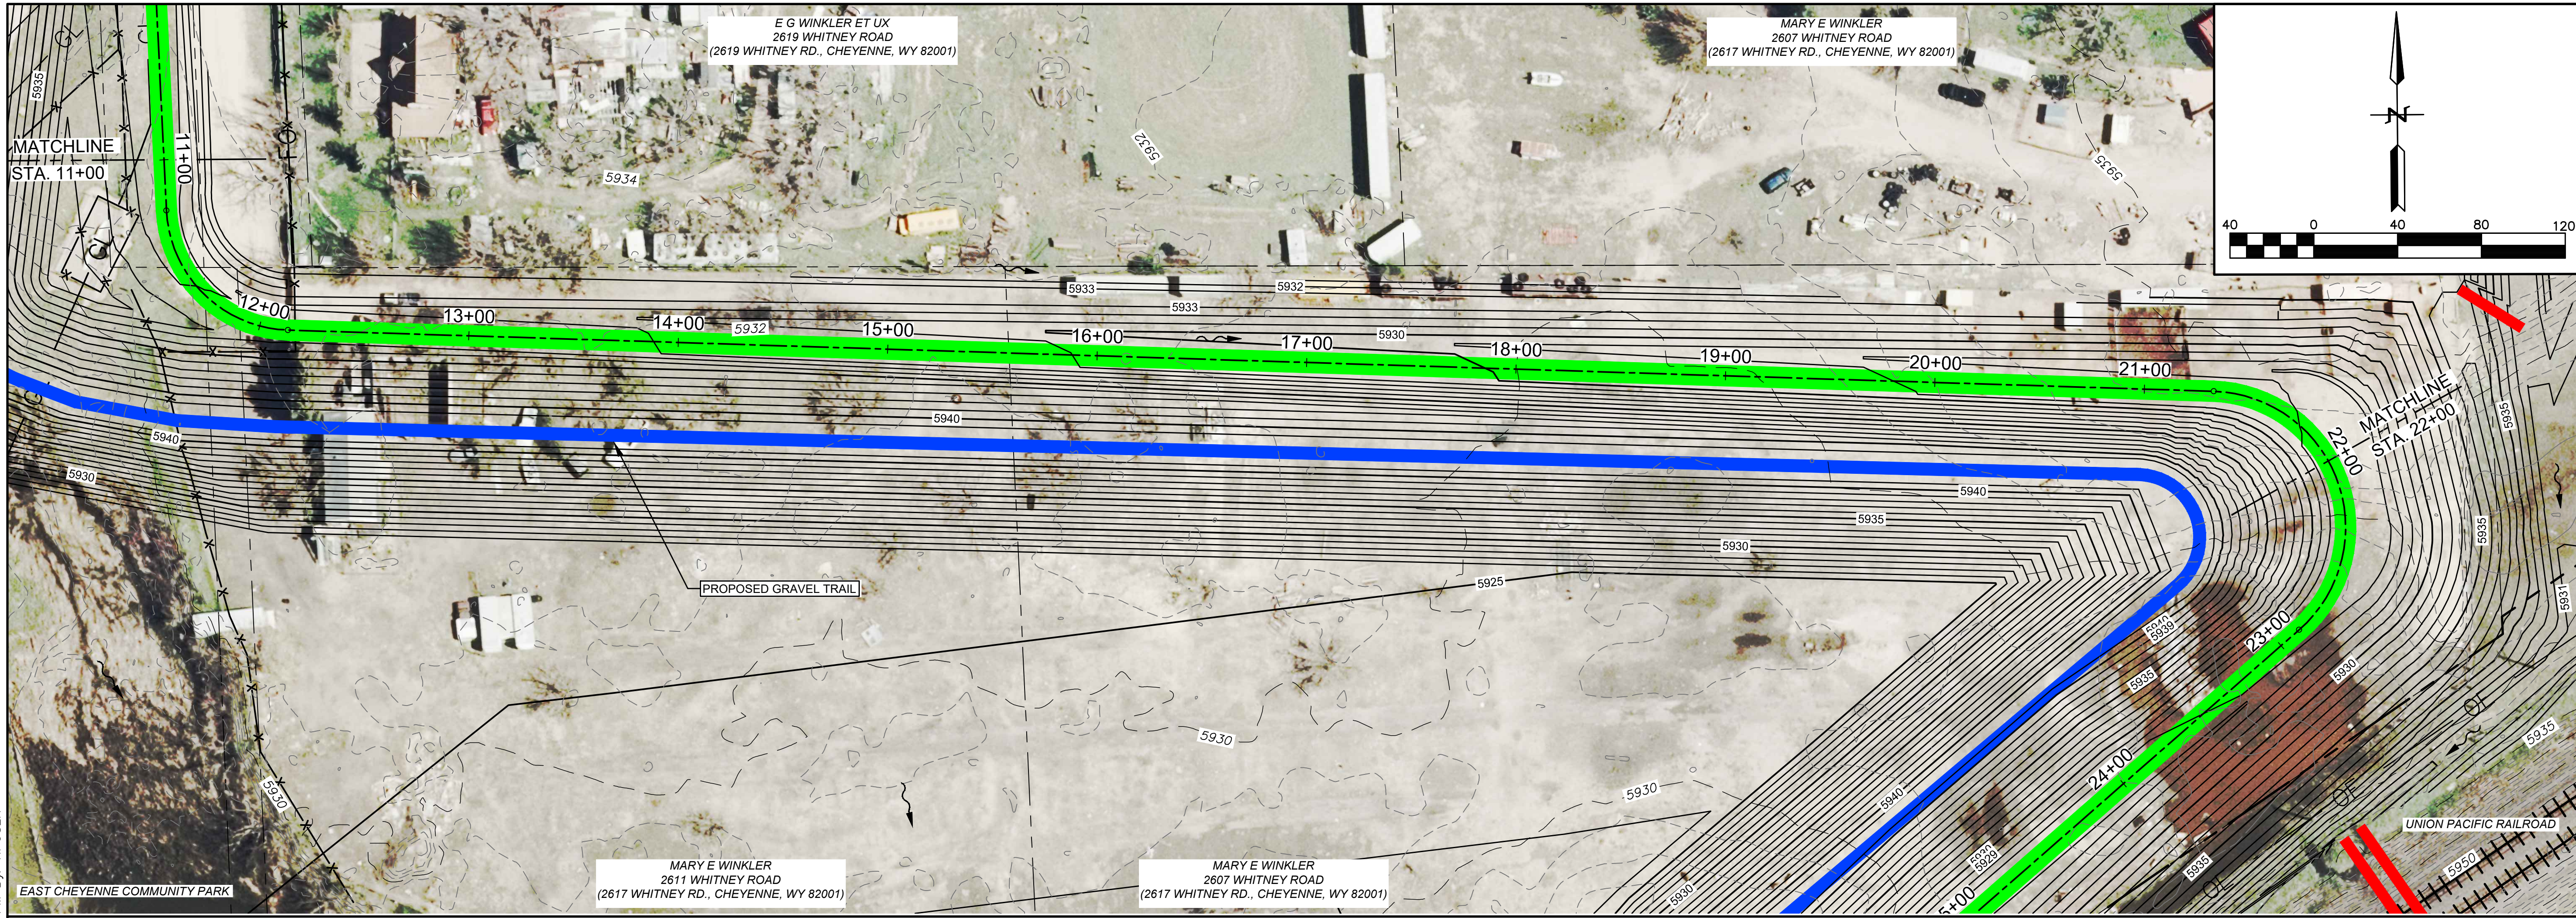

<p><b>SUMMIT ENGINEERING, LLC</b></p> <p>5907 TOWNSEND PLACE CHEYENNE, WY. 82009 307-637-0681</p>	<p>DESIGNED: DMH DRAWN: DMH CHECKED: DMH PROJECT MANAGER: DMH DATE: SEPTEMBER 2022</p>						
<p><b>EAST PARK GREENWAY AND DRAINAGE PLAN</b></p> <p><b>EAST PARK GREENWAY TO LEADS TRAIL, PAGE 2</b></p>	<p>DESCRIPTION OF REVISION</p> <table border="1" style="width: 100%; border-collapse: collapse;"> <thead> <tr> <th>REV</th> <th>BY</th> <th>DATE</th> </tr> </thead> <tbody> <tr> <td> </td> <td> </td> <td> </td> </tr> </tbody> </table>	REV	BY	DATE			
REV	BY	DATE					
<p>DRAWING <b>10 OF 11</b></p>							



Drawing Name: \\SUMMITNAS\SUMMIT\_2018\WPO EAST PARK GREENWAY&PS\_9-8-22.DWG Monday, September 12, 2022 2:59 PM By: HPUSER

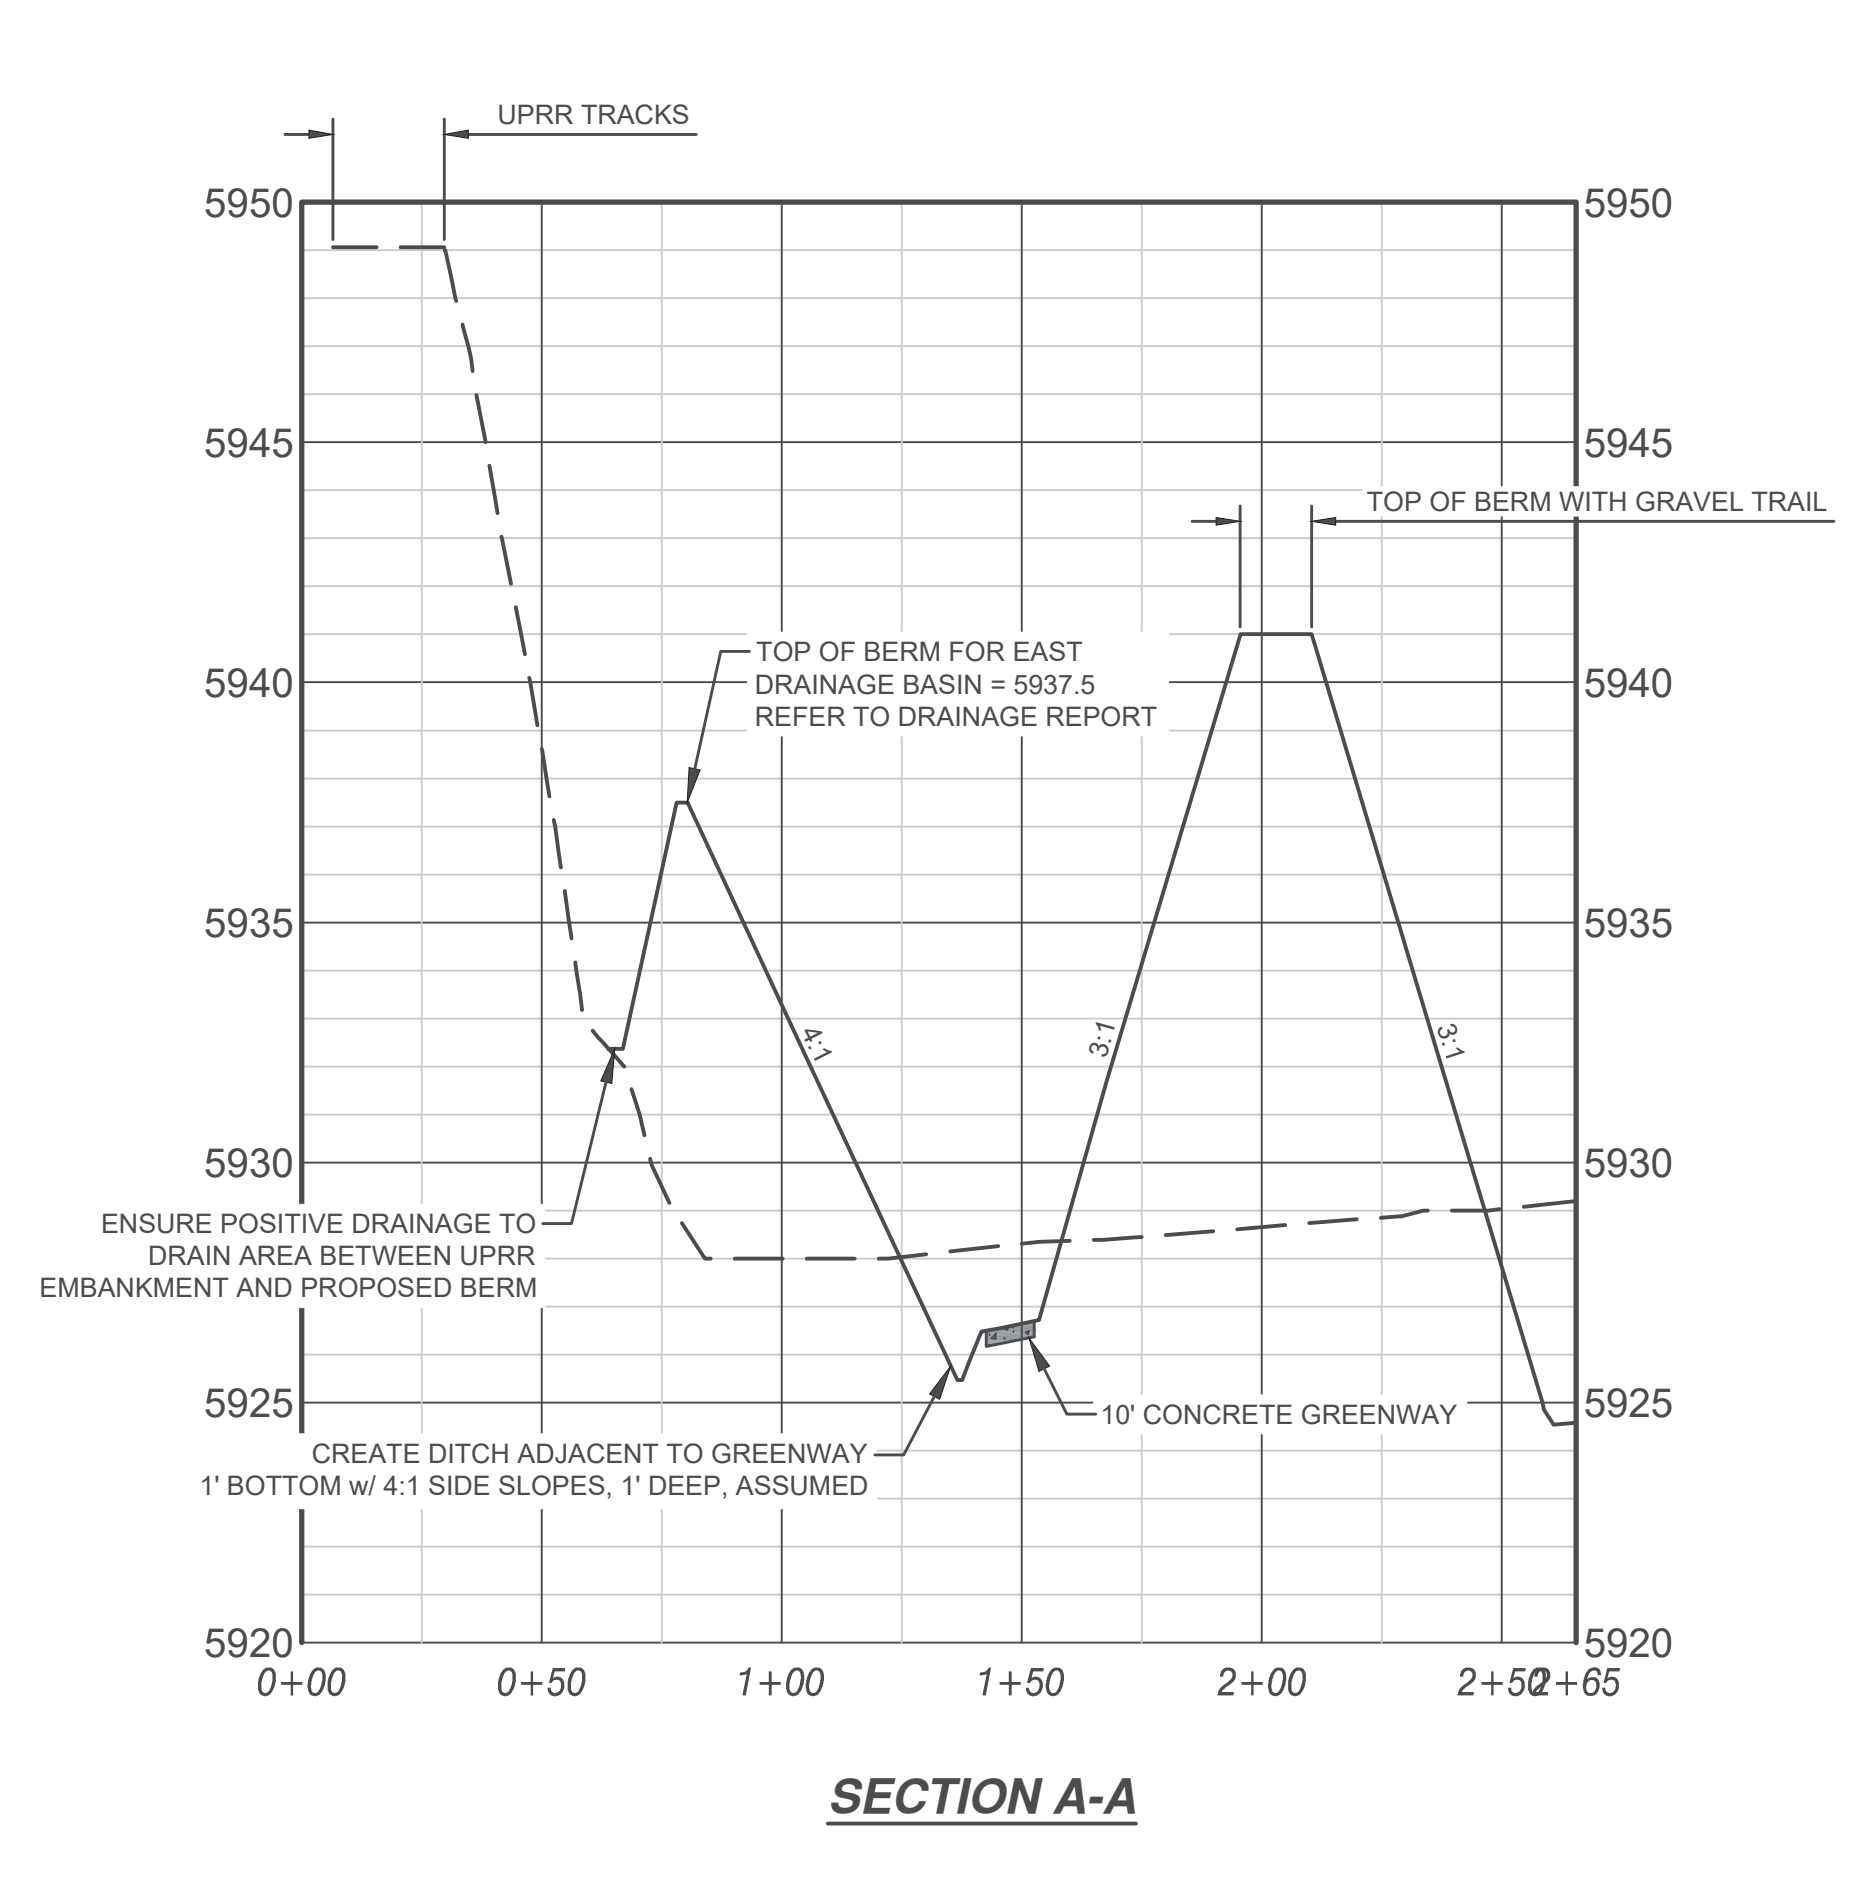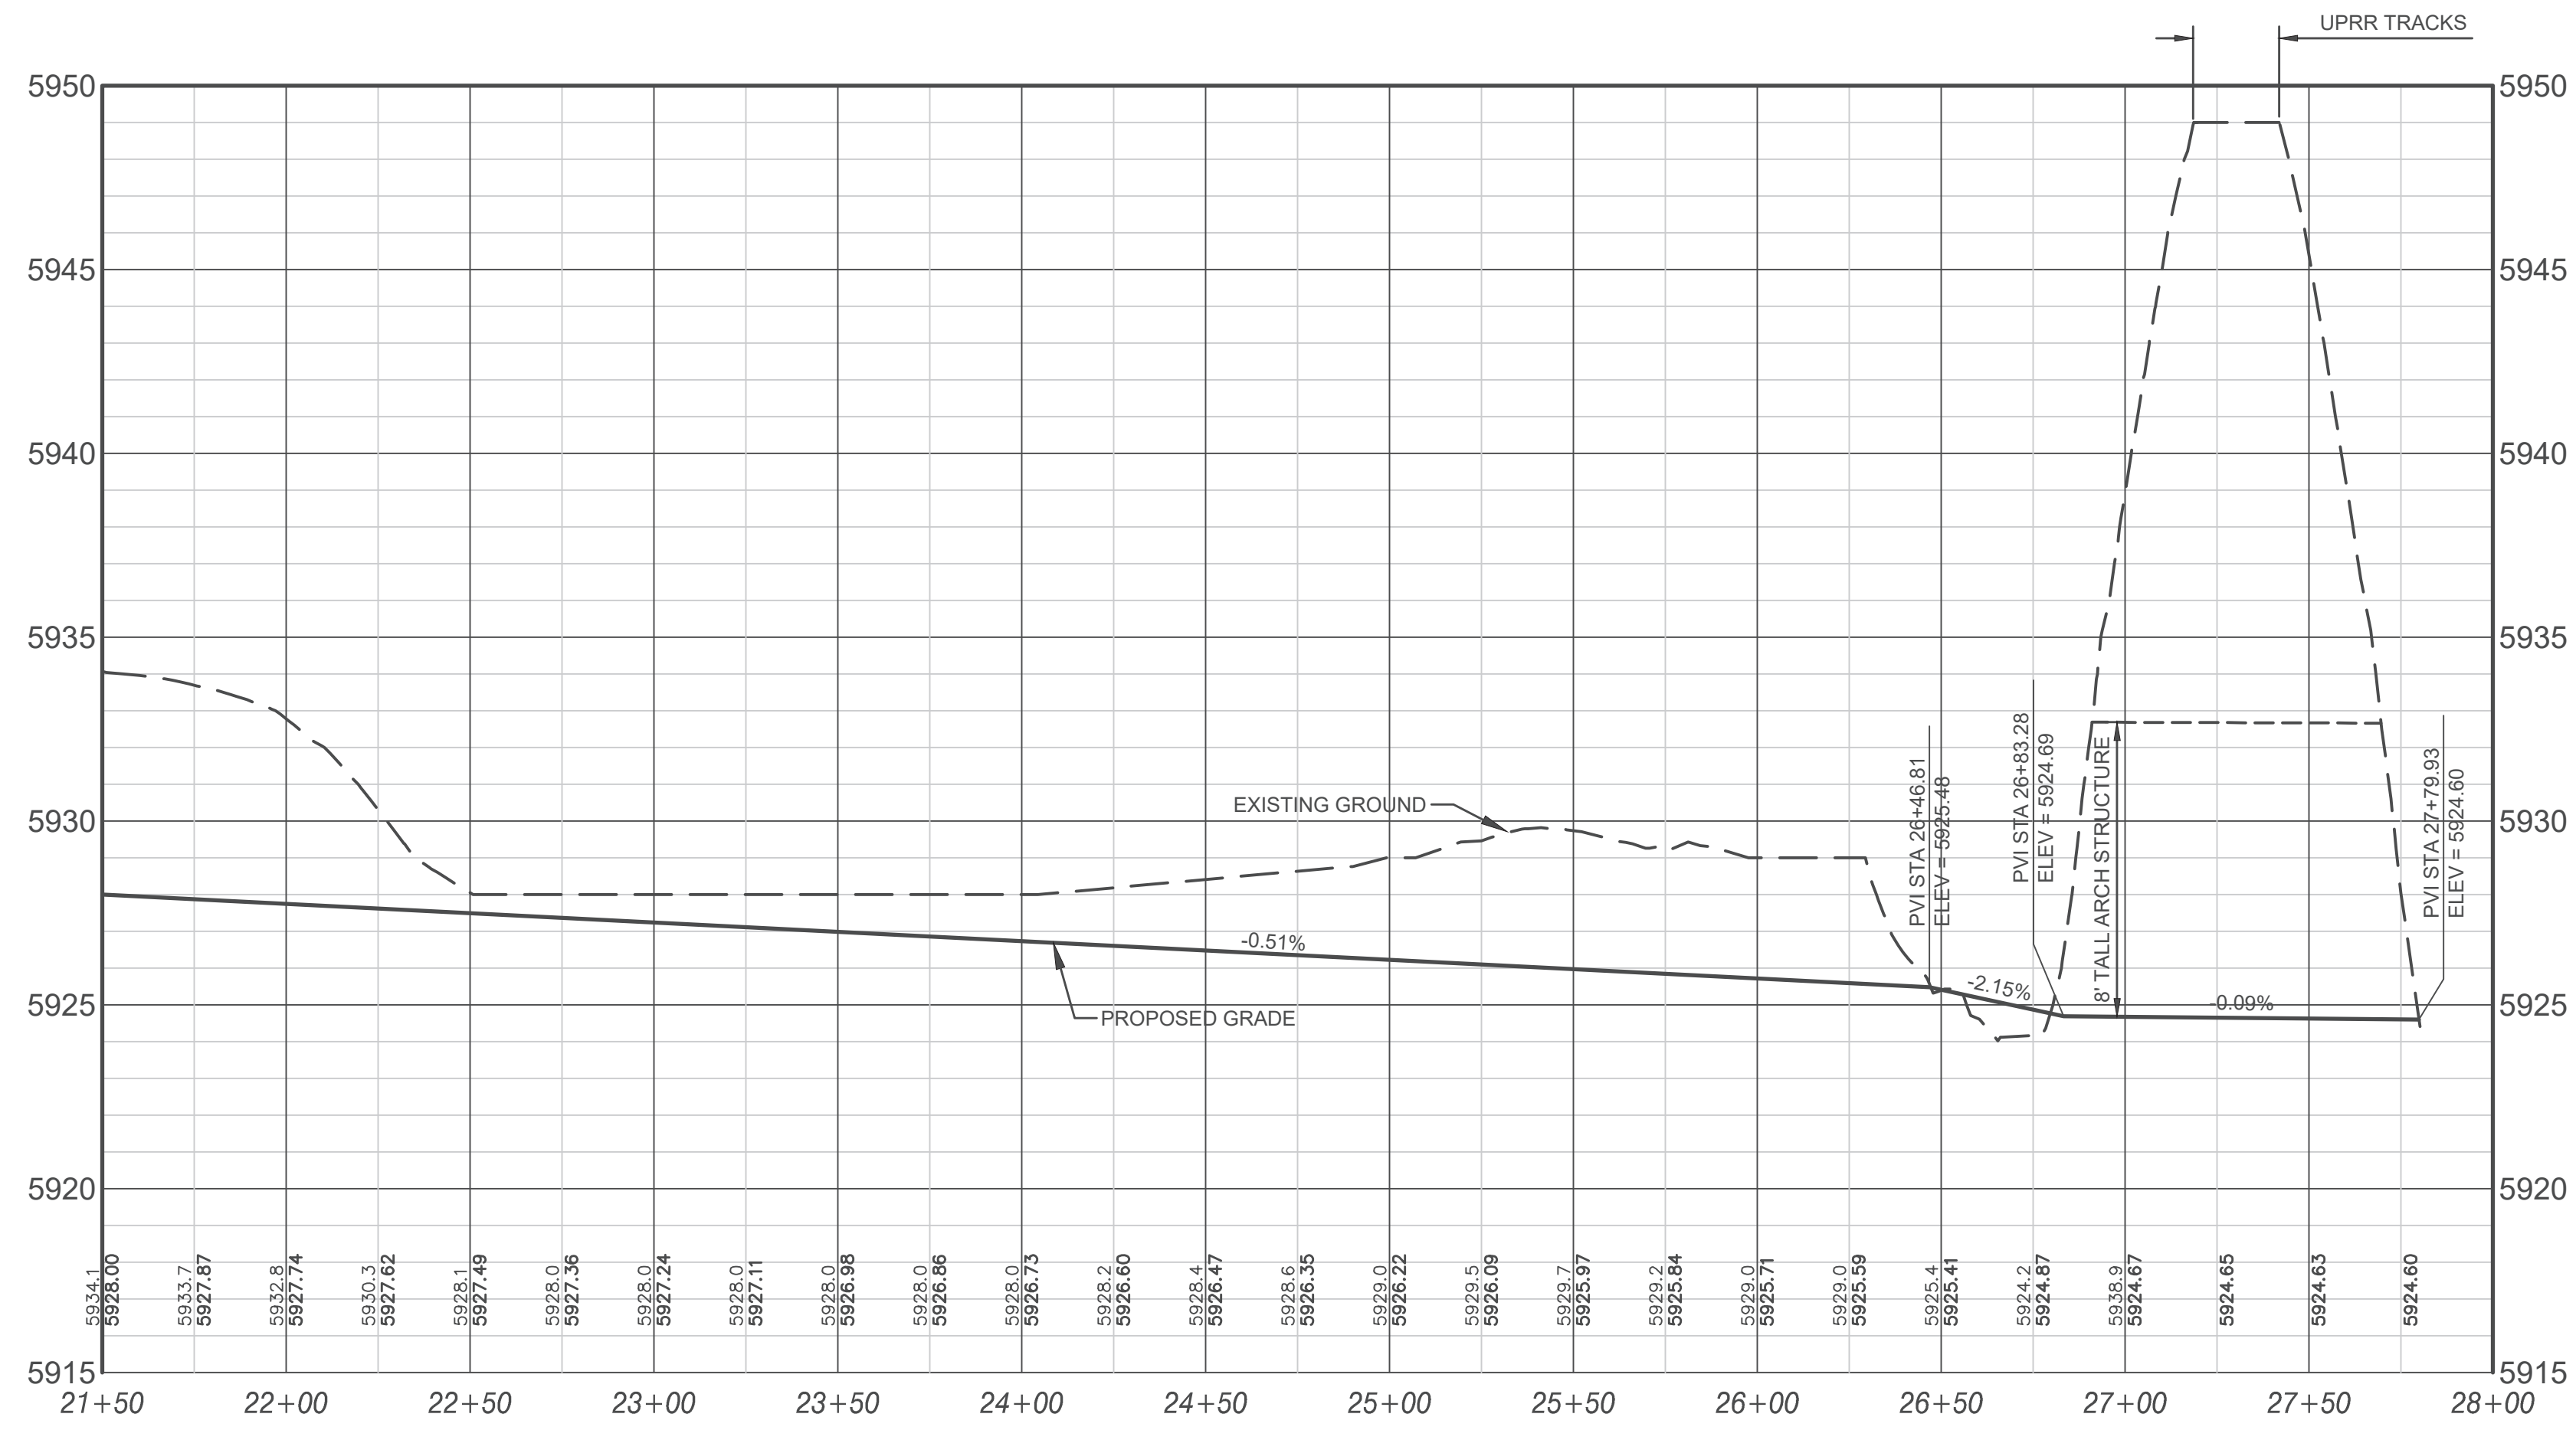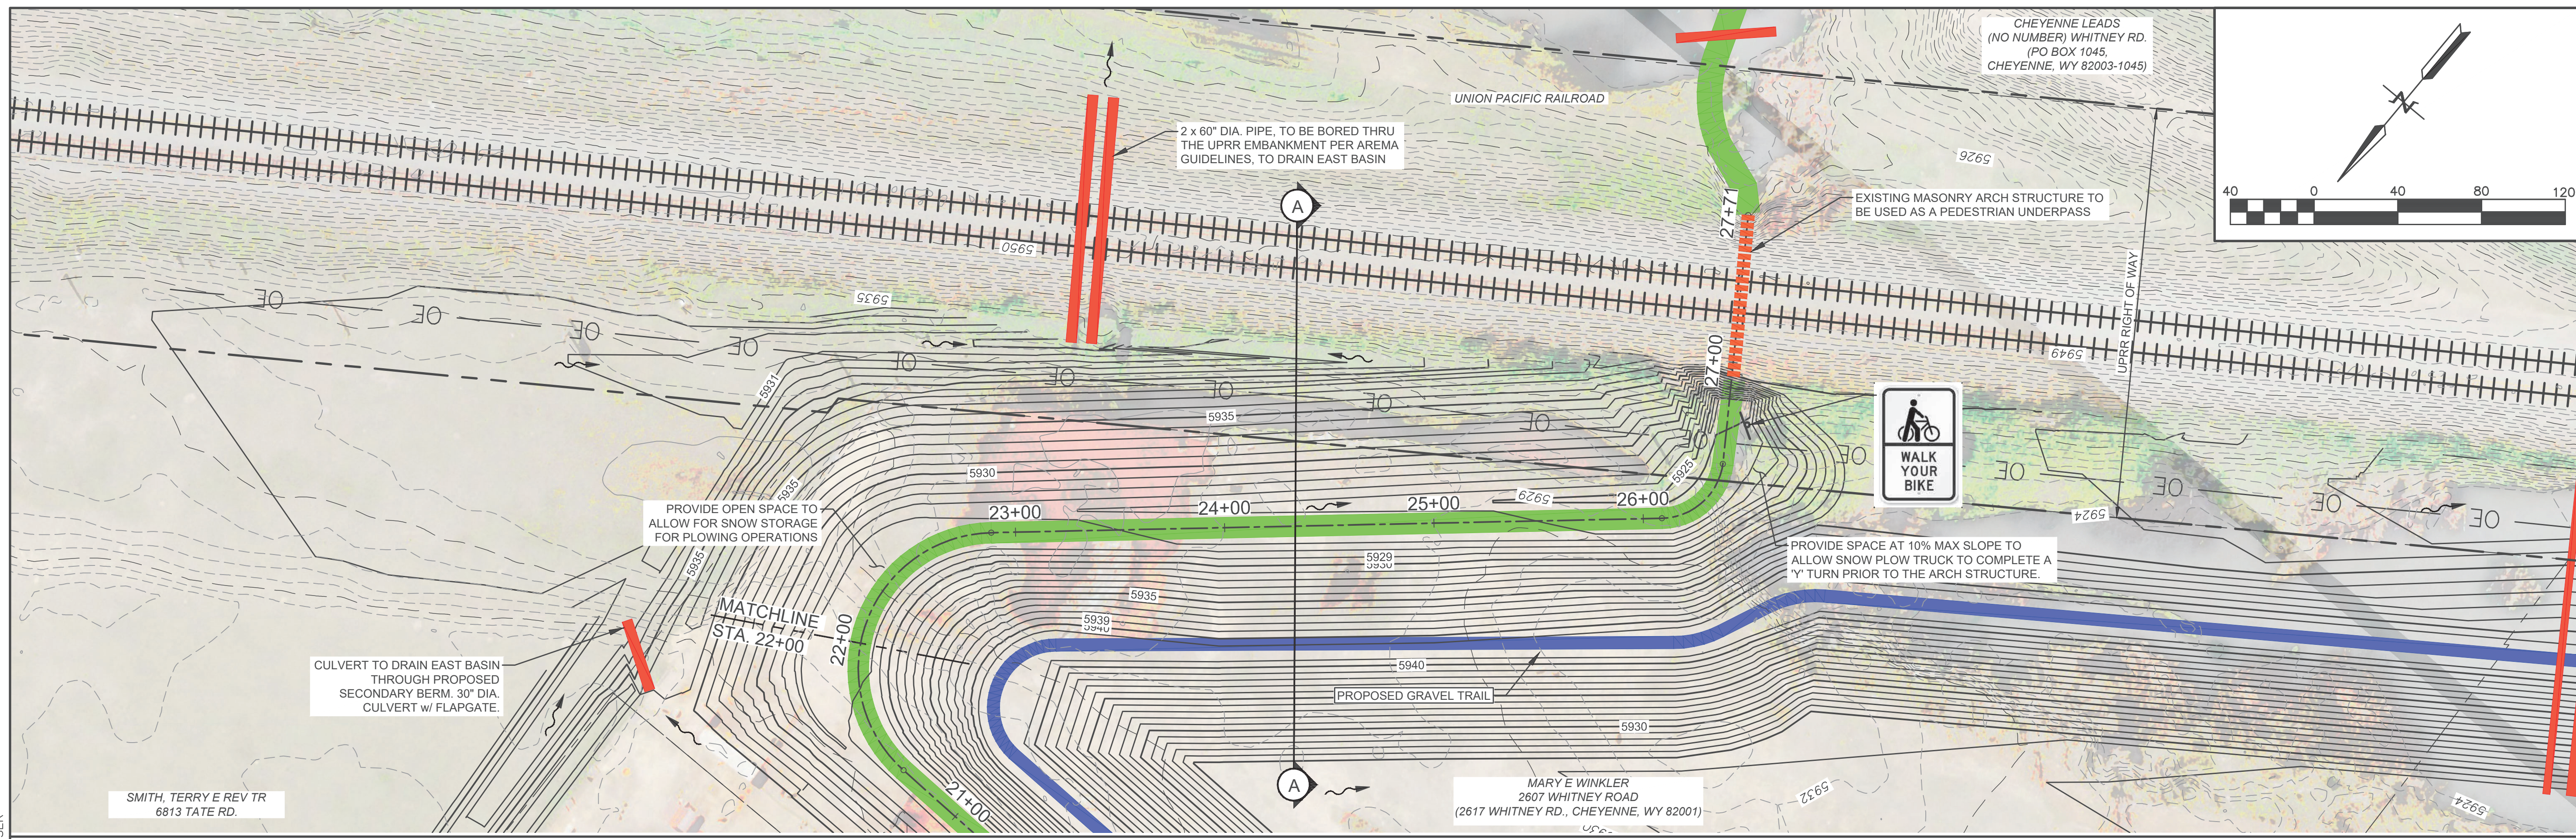

SUMMIT ENGINEERING, LLC		5907 TOWNSEND PLACE CHEYENNE, WY. 82009 307-637-0681	
DESIGNED:	DMH	PROJECT MANAGER:	DMH
DRAWN:	DMH	DATE:	SEPTEMBER 2022
CHECKED:			
<b>EAST PARK GREENWAY AND DRAINAGE PLAN</b>			
<b>EAST PARK GREENWAY TO LEADS TRAIL, PAGE 3</b>			
DRAWING		<b>11 OF 11</b>	