




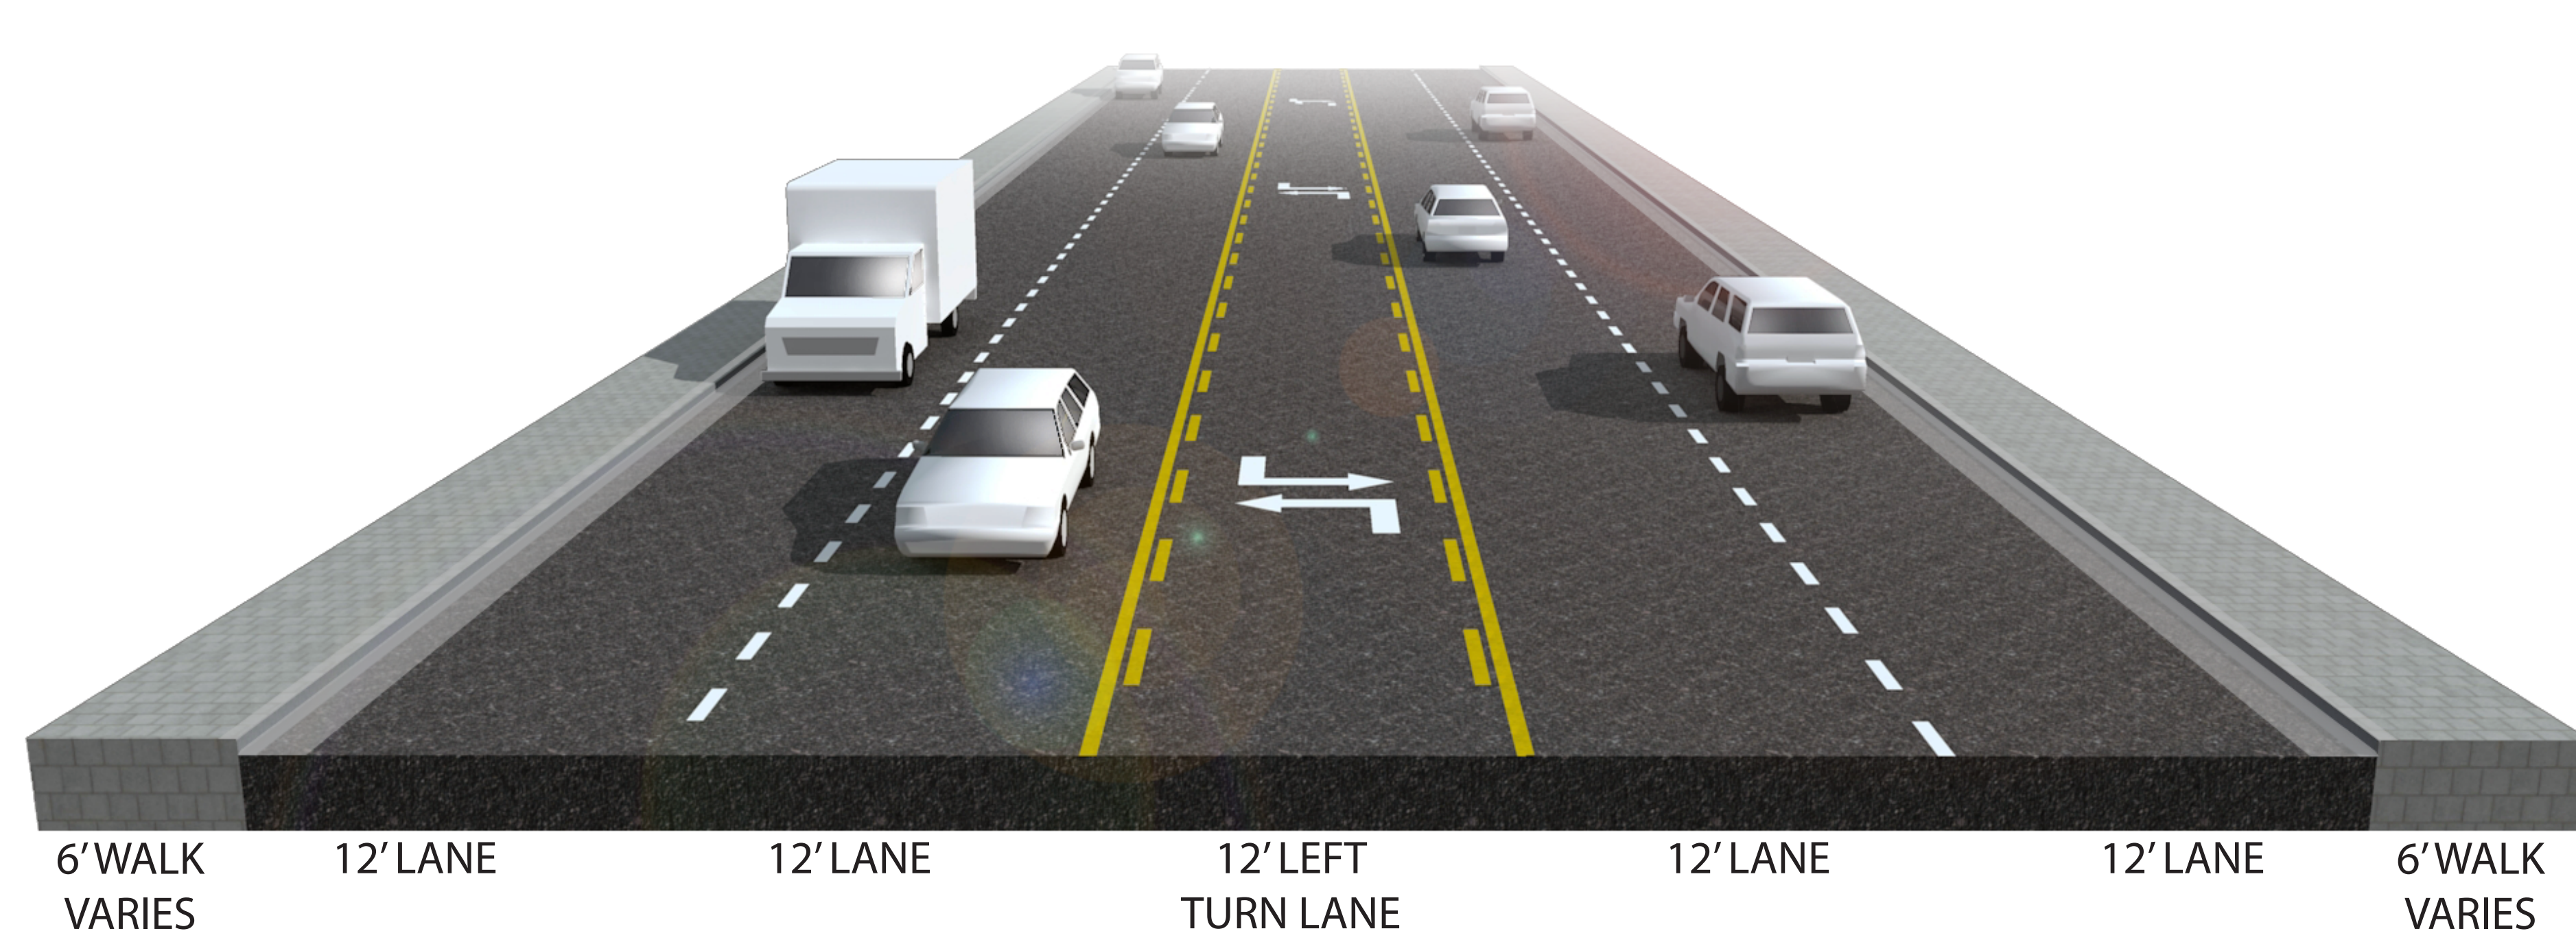

EXISTING ROADWAY

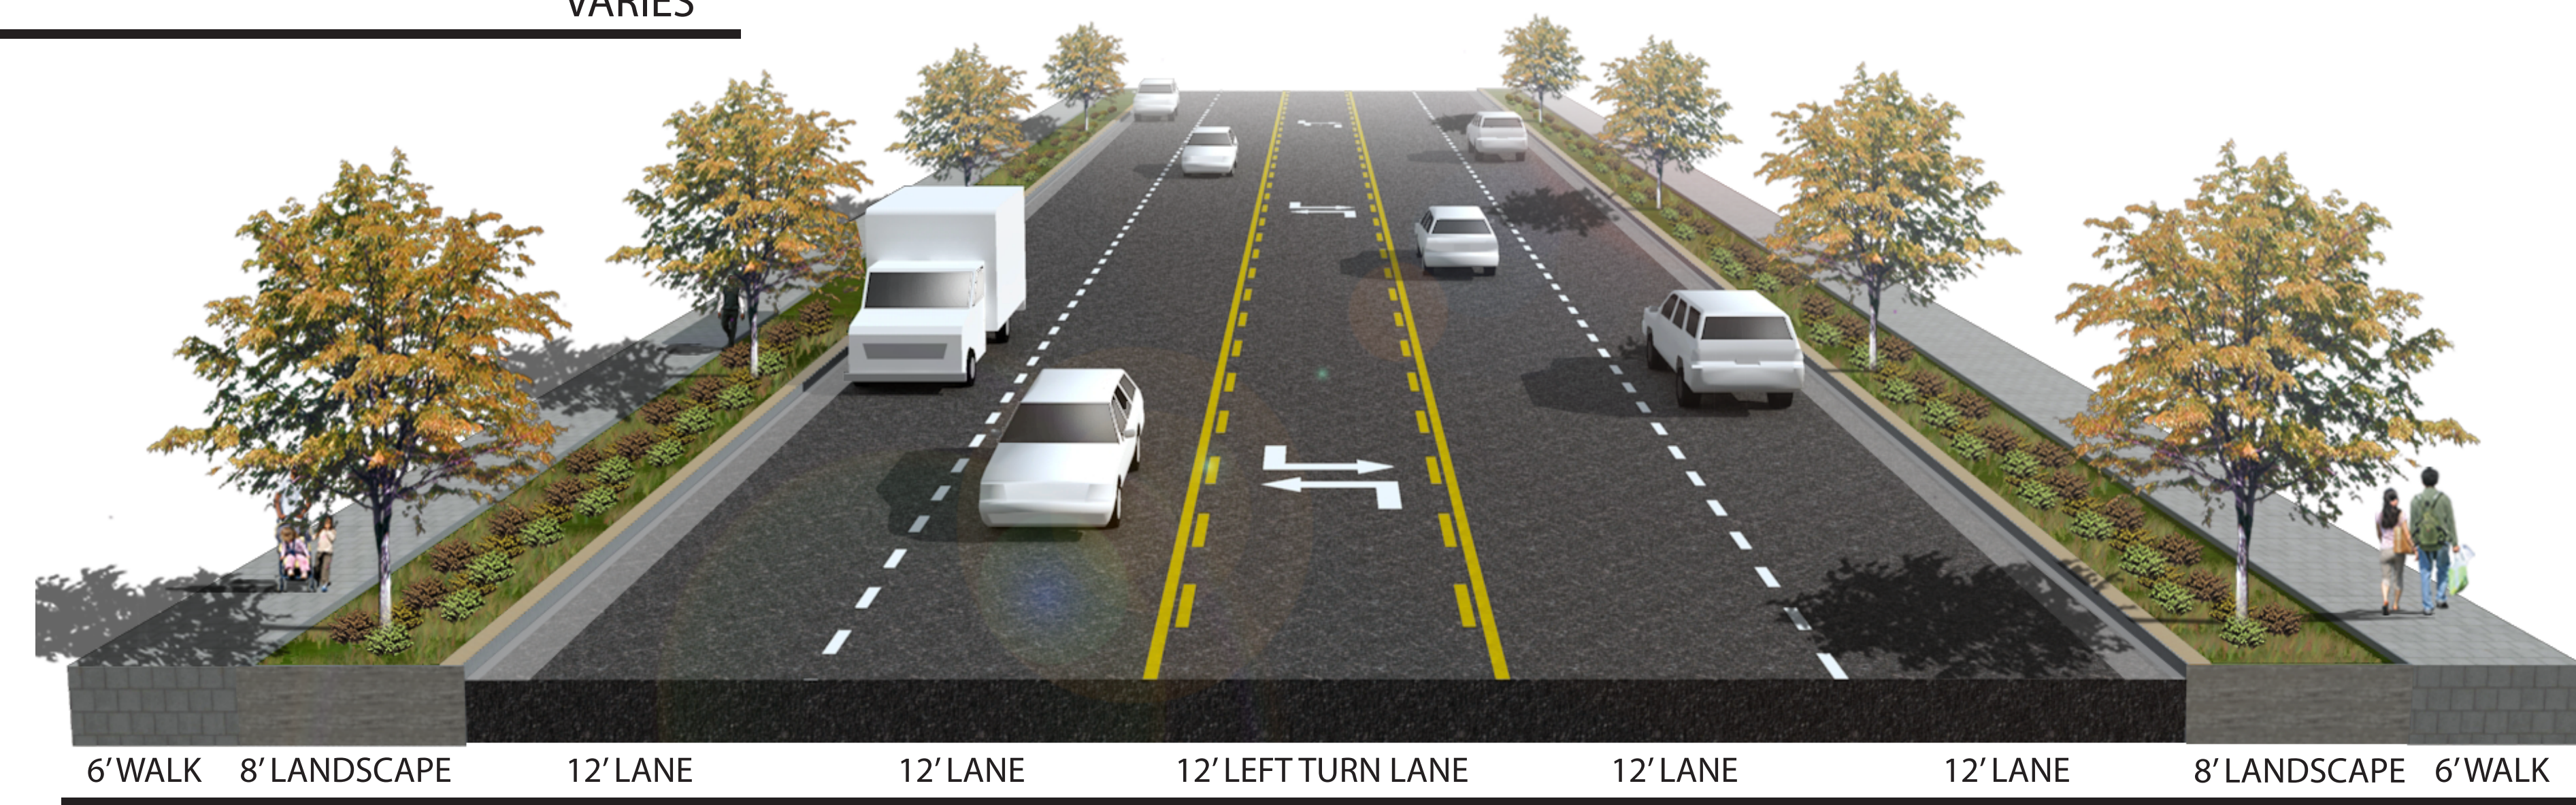

**TWO-WAY LEFT TURN LANE
& DETACHED SIDEWALK**

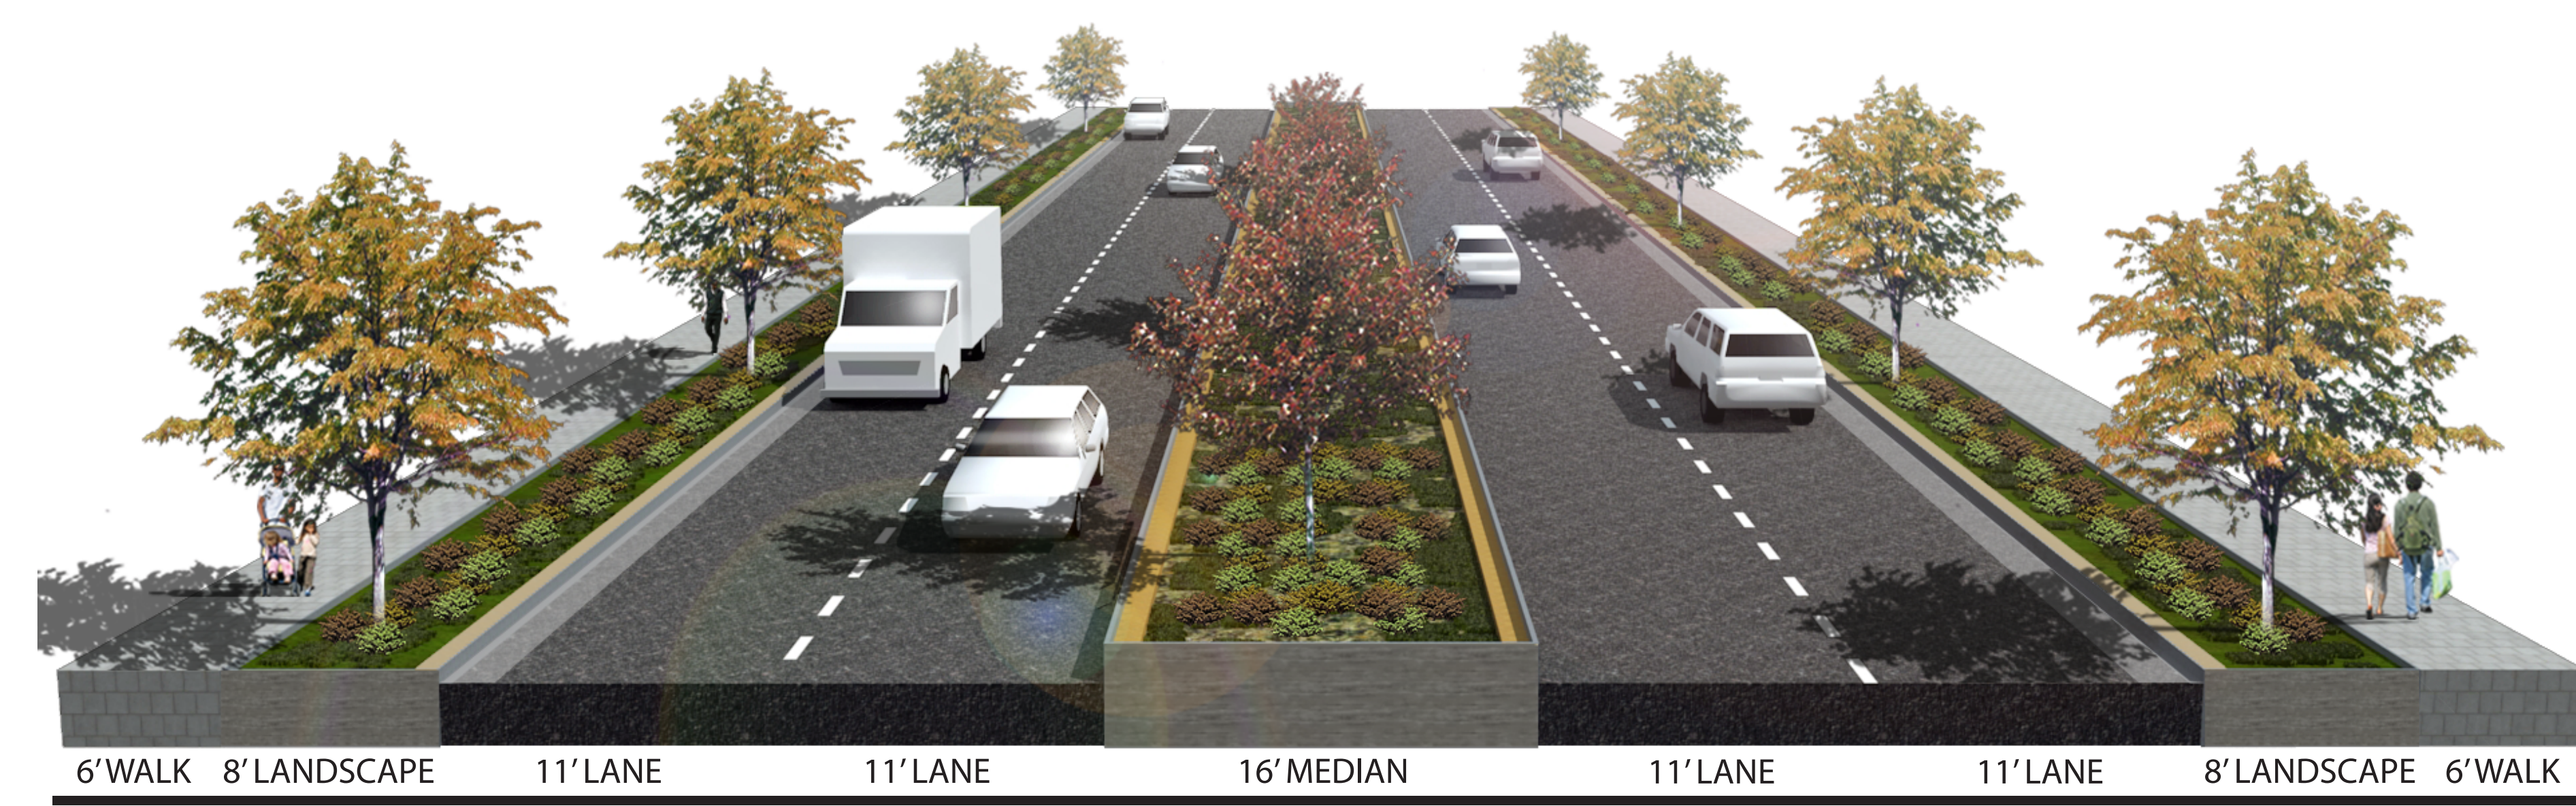

RAISED MEDIAN & DETACHED SIDEWALK

DELL RANGE TYPICAL CROSS SECTIONS