


A: 35% DESIGN SHEETS

LAST SAVED: 7/11/2022 3:52 PM BY: SKYLERH.PLOT BY: SKYLER HELFRICH
C:\Users\SkylerrH\OneDrive - Y2 Consultants, LLC\Projects\21072-East Pershing Boulevard\Ch\ACAD\21072_Typical.P.dwg

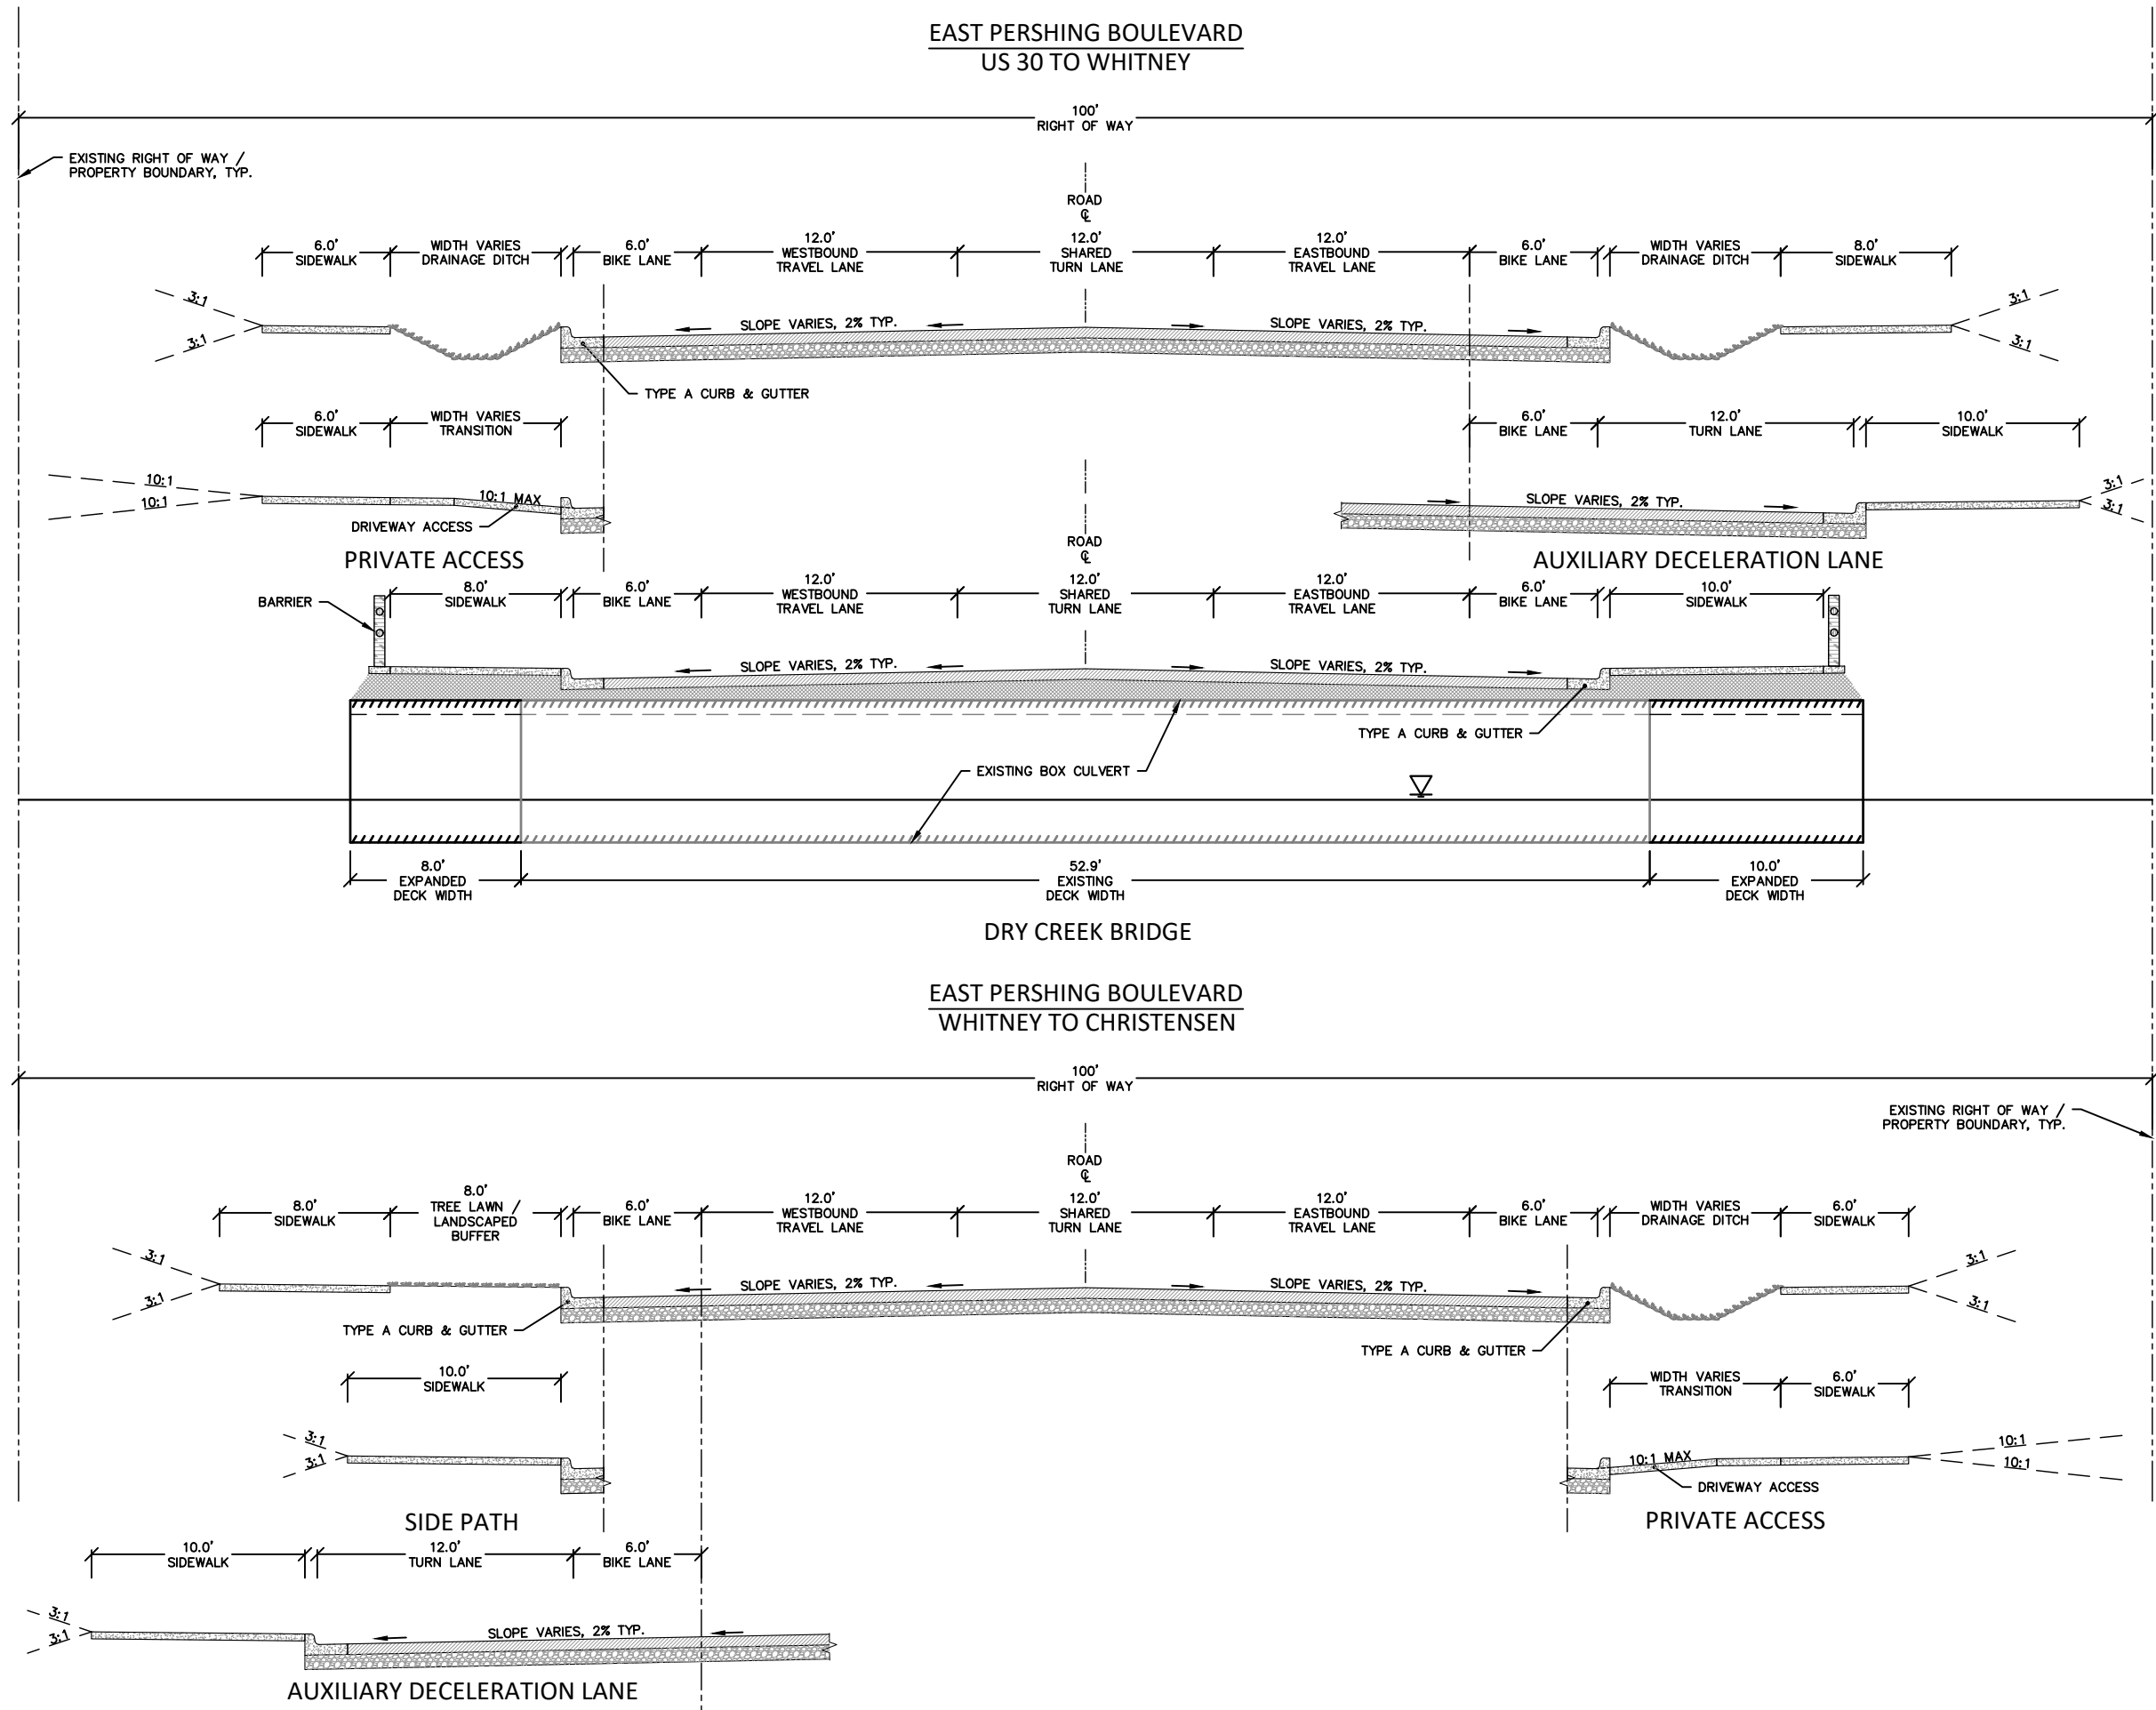

DATE	DRAWING SET TITLE
7/15/2022	35% DRAFT
DRAWN BY: SAH	
CHECKED BY: SAH	
JOB #: 21072	

Y2 CONSULTANTS

ENGINEERING, SURVEYING & PLANNING
LANDSCAPE ARCHITECTURE, GIS
NATURAL RESOURCE SERVICES

y2consultants.com
307.733.2599

DRAFT
NOT FOR
CONSTRUCTION

E PERSHING BOULEVARD - 35%

CHEYENNE MPO
E PERSHING BOULEVARD
CHEYENNE, WY

TYPICAL SECTION



C1.1

LAST SAVED: 7/15/2022 12:18 PM BY: SKYLERH PLOT BY: SKYLER HEIFRICH
C:\Users\SkylerH\OneDrive - Y2 Consultants, LLC\Projects\21072-East Pershing Boulevard\Ch\A\CAD\21072_Overview.dwg



Y2 CONSULTANTS ENGINEERING, SURVEYING & PLANNING LANDSCAPE ARCHITECTURE, GIS NATURAL RESOURCE SERVICES y2consultants.com 307.733.2569	DRAFT NOT FOR CONSTRUCTION		E PERSHING BOULEVARD - 35% CHEYENNE MPO E PERSHING BOULEVARD CHEYENNE, WY	FINISHED CONDITIONS	C2.1
	DATE 7/15/2022		DRAWING SET TITLE 35% DRAFT		
	DRAWN BY: SAH		JOB # : 21072		
CHECKED BY: SAH					

LAST SAVED: 7/15/2022 12:18 PM BY: SKYLERH PLOT BY: SKYLER HELFRICH
C:\Users\SkylerH\OneDrive - Y2 Consultants, LLC\Projects\21072-East Pershing Boulevard\Ch\ACAD\21072_Overview.dwg

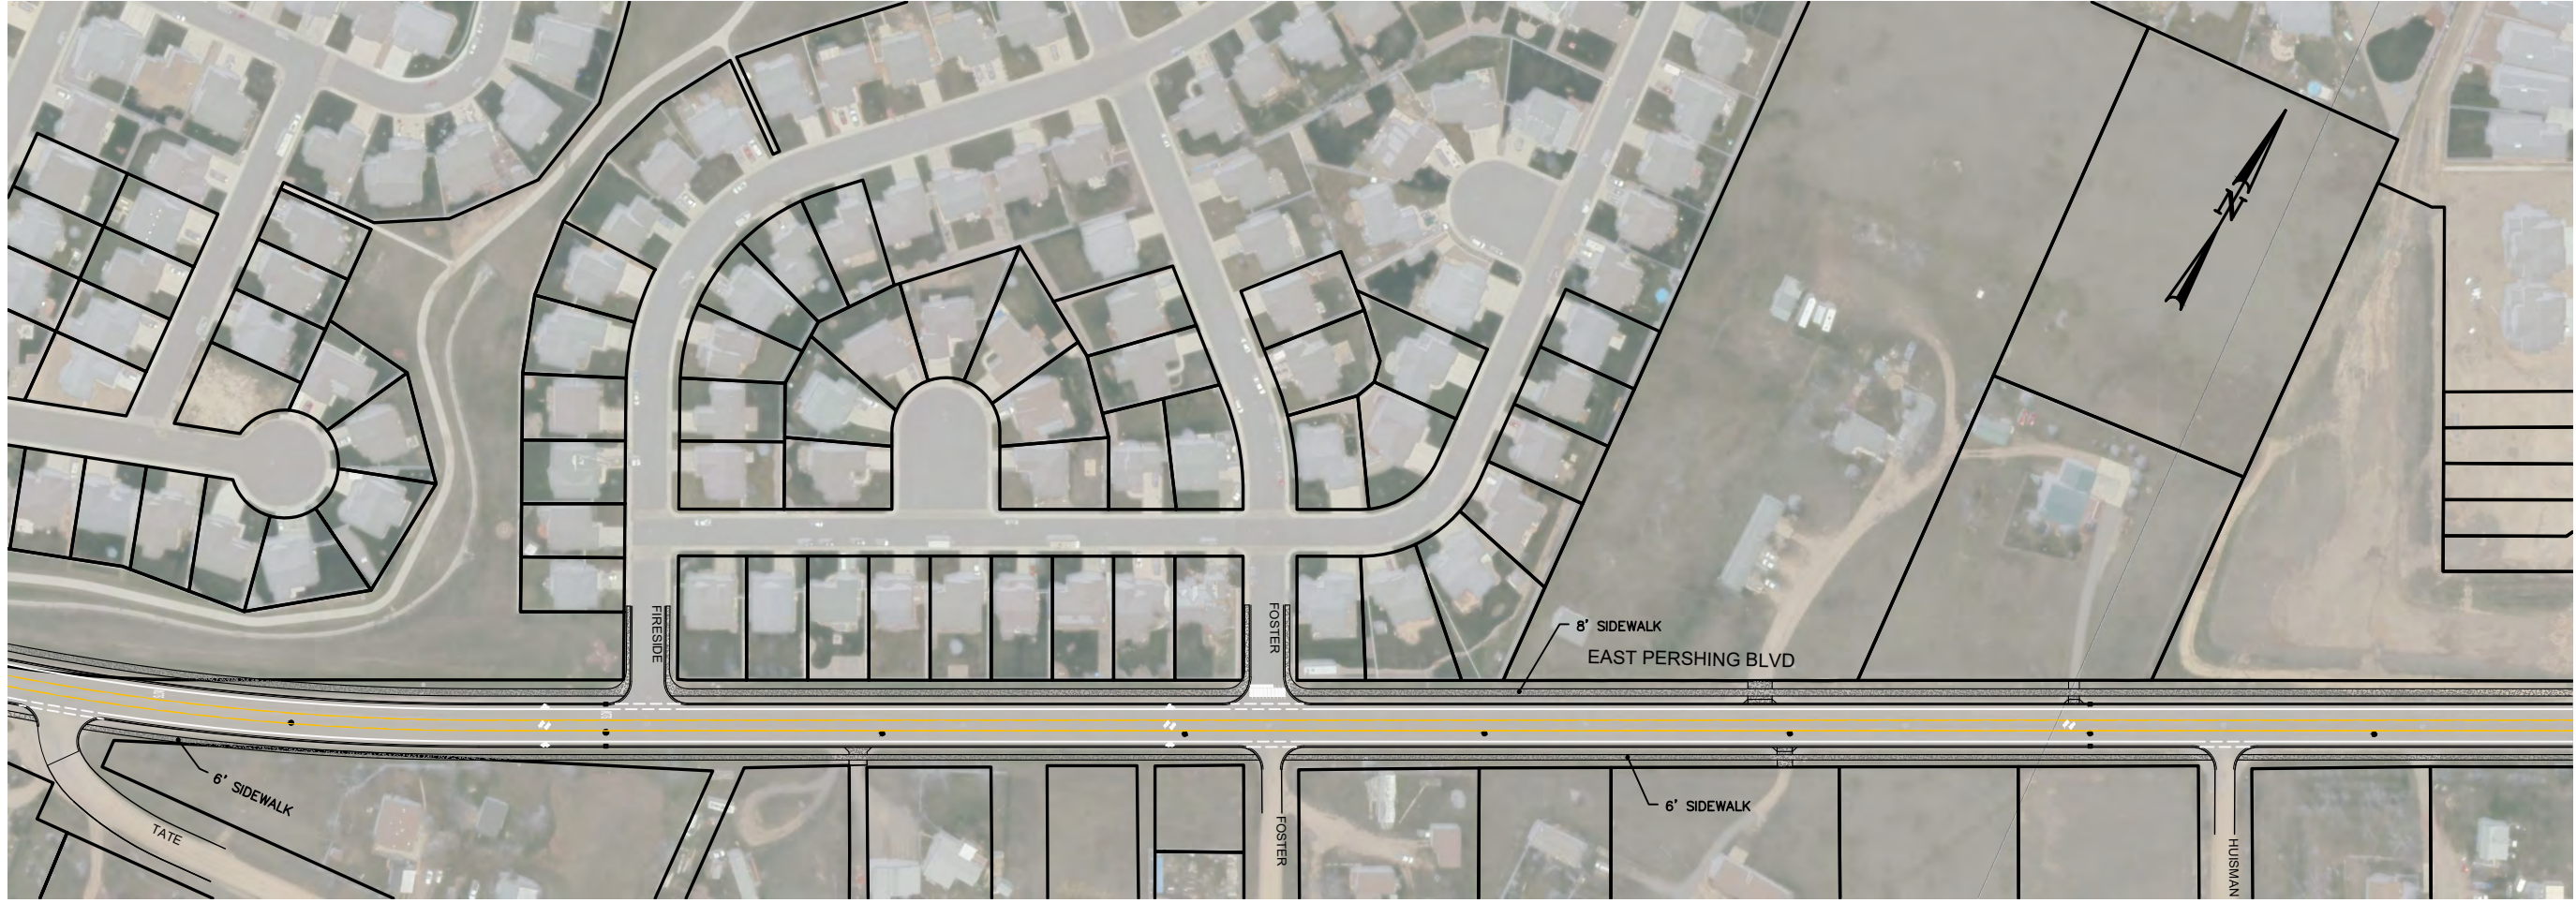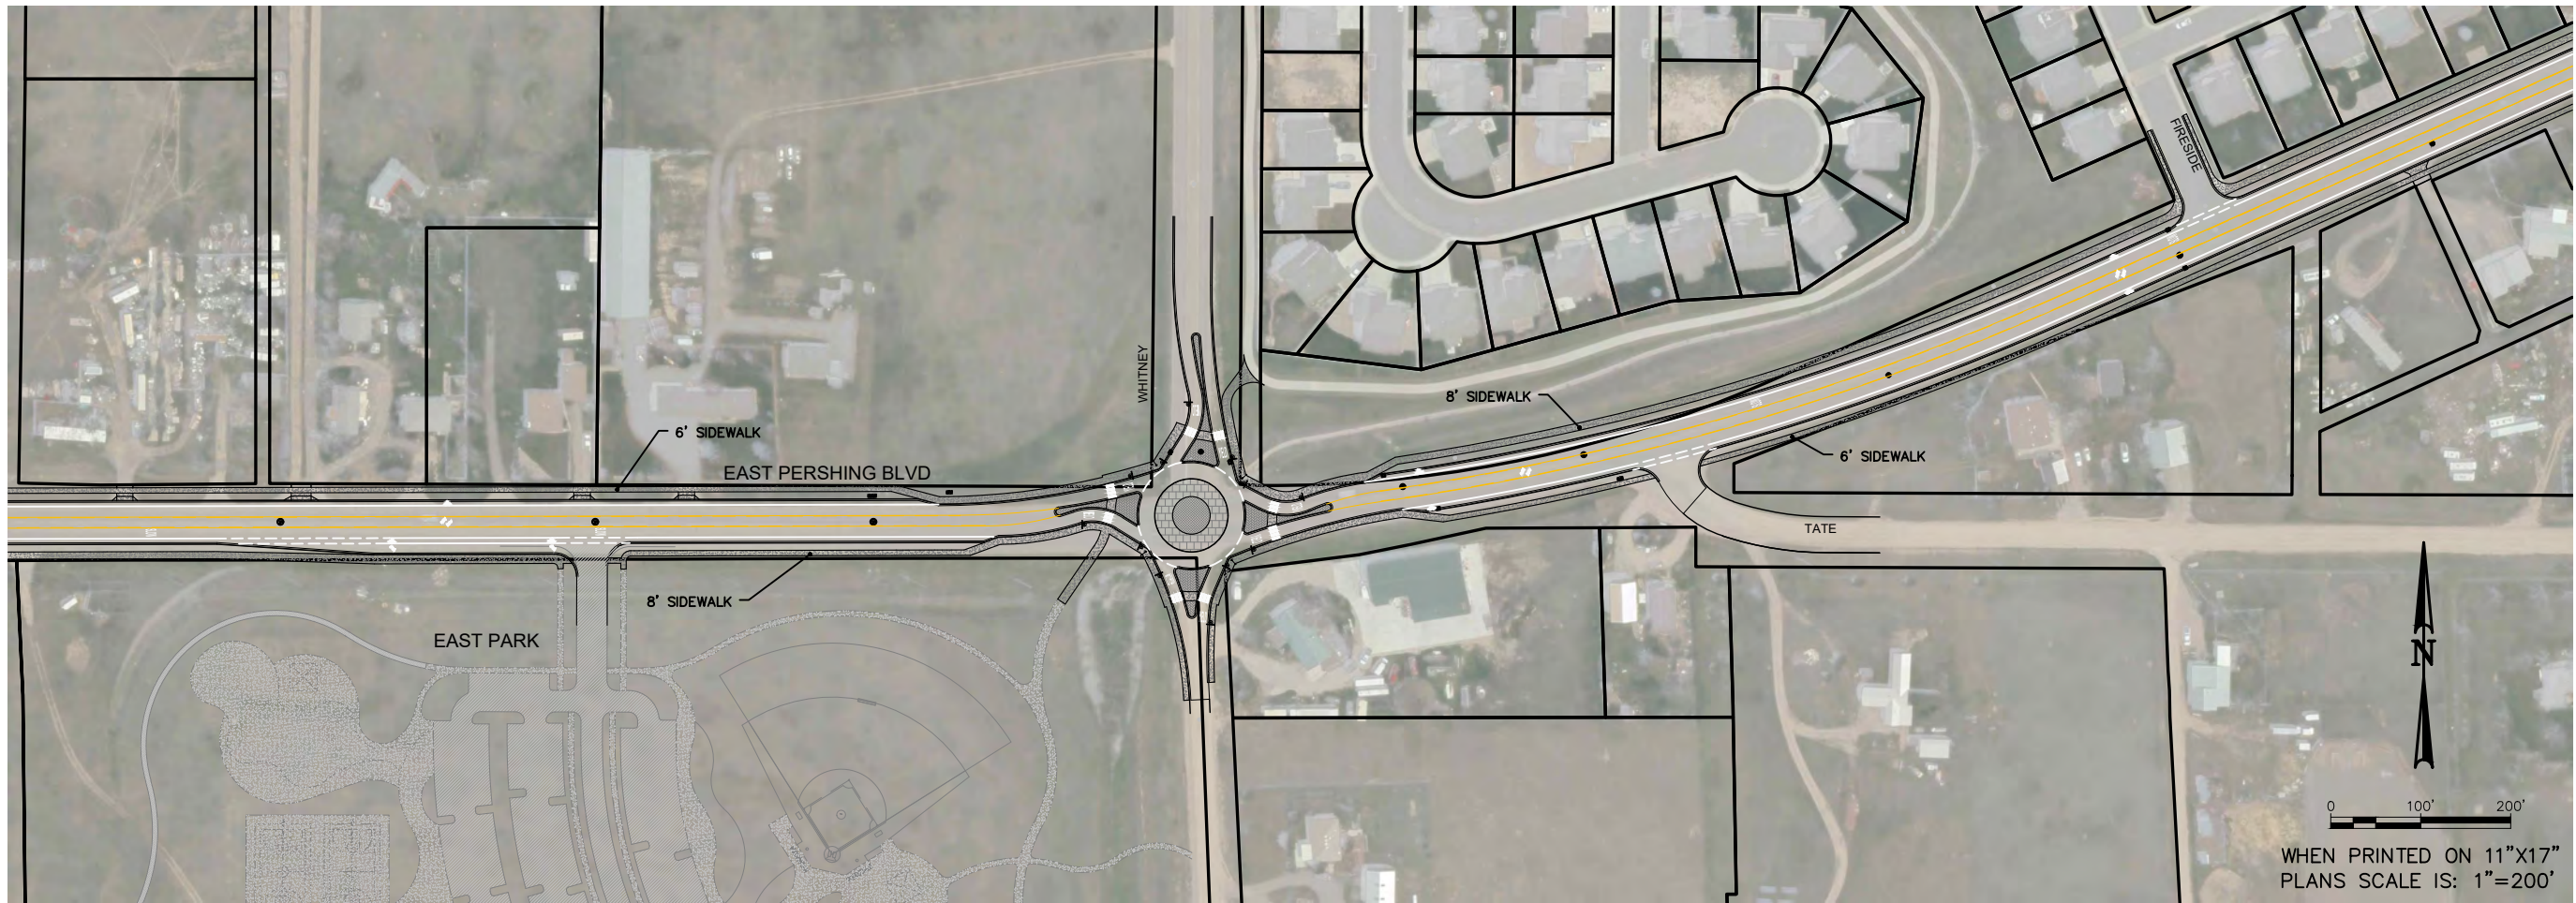

DATE	DRAWING SET TITLE
7/15/2022	35% DRAFT
DRAWN BY: SAH	
CHECKED BY: SAH	
JOB #: 21072	

Y2

CONSULTANTS

ENGINEERING, SURVEYING & PLANNING
LANDSCAPE ARCHITECTURE, GIS
NATURAL RESOURCE SERVICES

y2consultants.com
307.733.2569

DRAFT
NOT FOR
CONSTRUCTION

E PERSHING BOULEVARD - 35%
CHEYENNE MPO
E PERSHING BOULEVARD
CHEYENNE, WY

FINISHED
CONDITIONS

C2.2



E PERSHING BOULEVARD - 35%

CHEYENNE MPO

E PERSHING BOULEVARD

CHEYENNE, WY

FINISHED CONDITIONS

C2.3

DRAFT
NOT FOR
CONSTRUCTION




2consultants.com
307 733 2999

CONSULTANTS

**ENGINEERING, SURVEYING & PLANNING
LANDSCAPE ARCHITECTURE, GIS
NATURAL RESOURCE SERVICES**


DATE	DRAWING SET TITLE
12/5/2023	25% DRAFT

DRAWN BY: SAH
CHECKED BY: SAH
JOB #: 21072

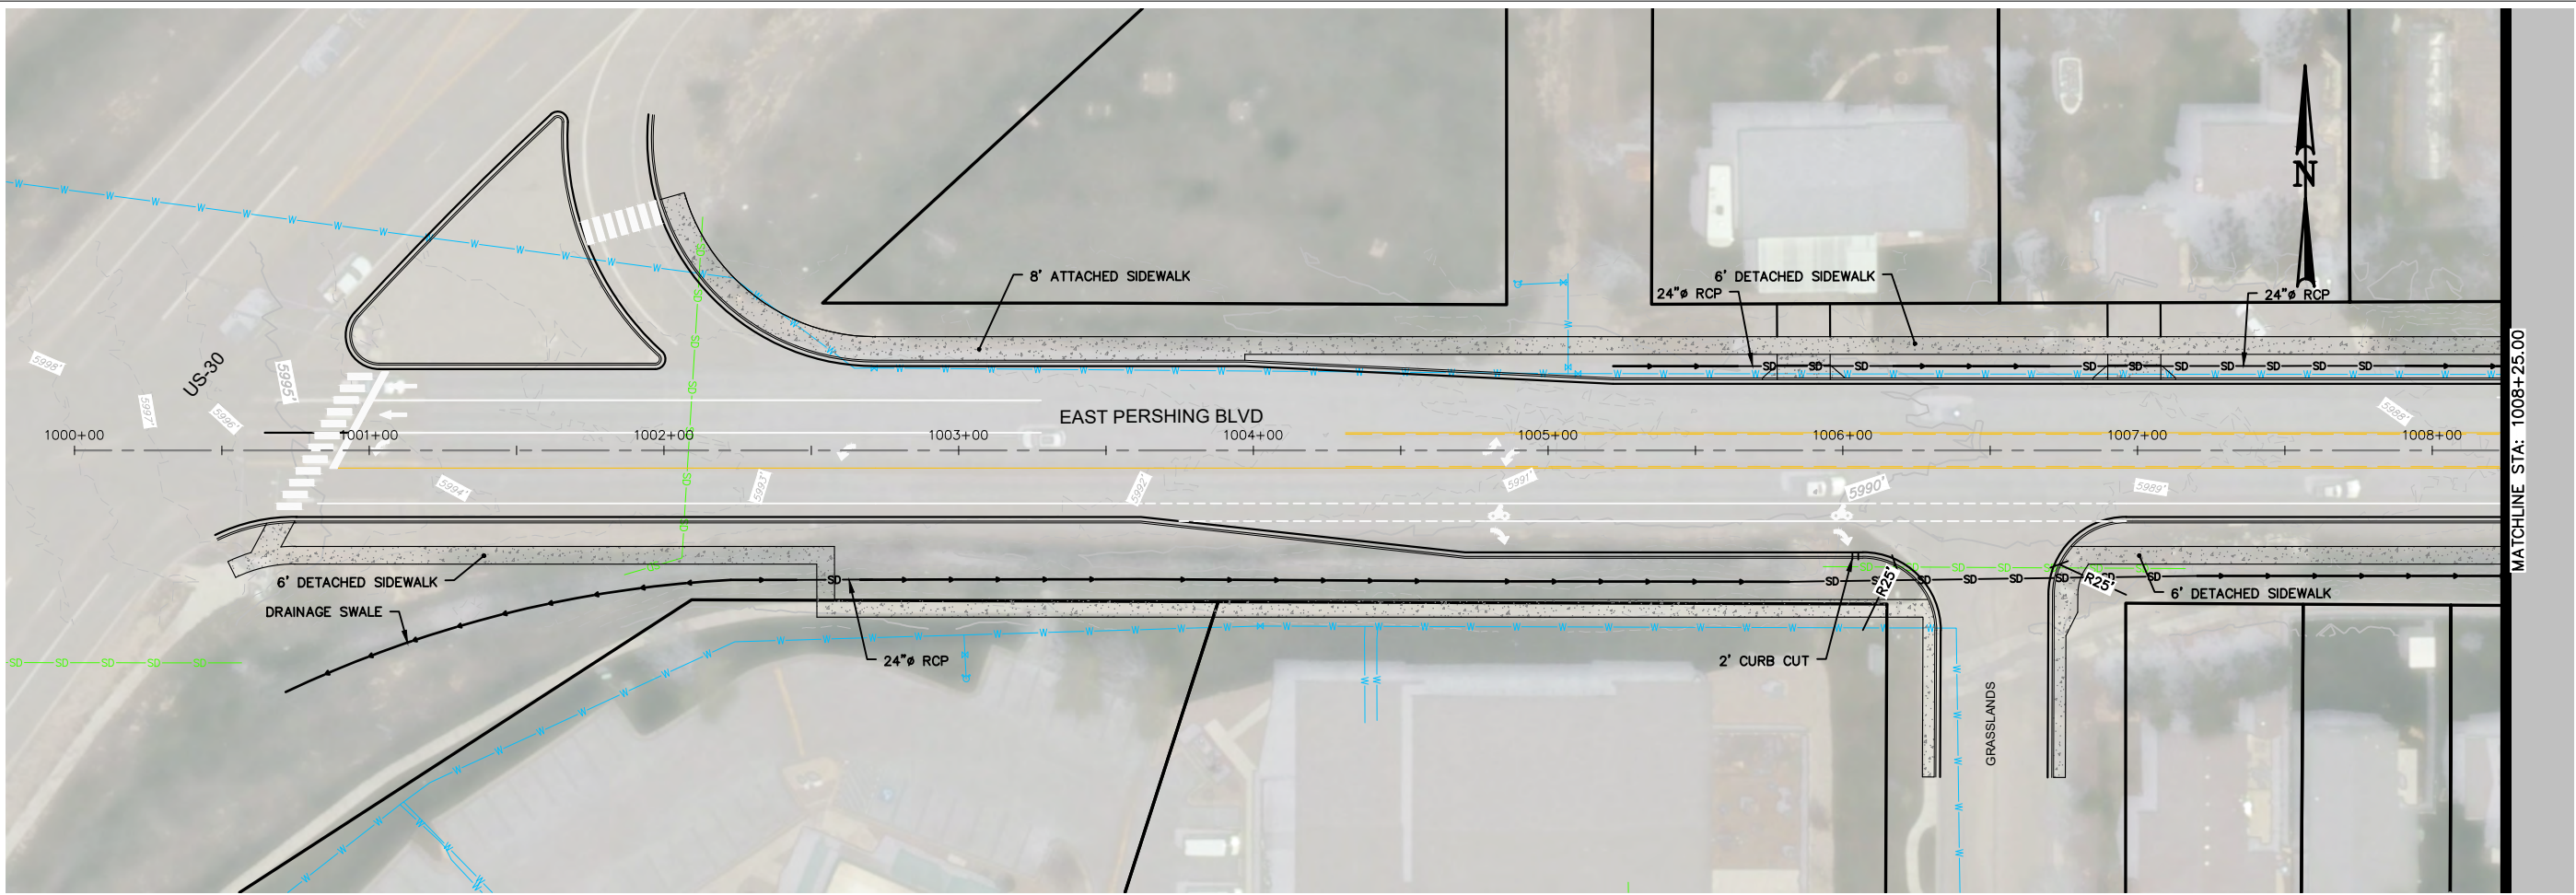

0 30' 60'
WHEN PRINTED ON 11"X17"
PLANS SCALE IS: 1"=60'

P-EAST PERSHING BOULEVARD PROFILE
24x36 SHEET SCALE: HORIZ. 1" = 30' VERT. 1" = 6'
START STA: 1000+00.00, END STA: 1008+25.00

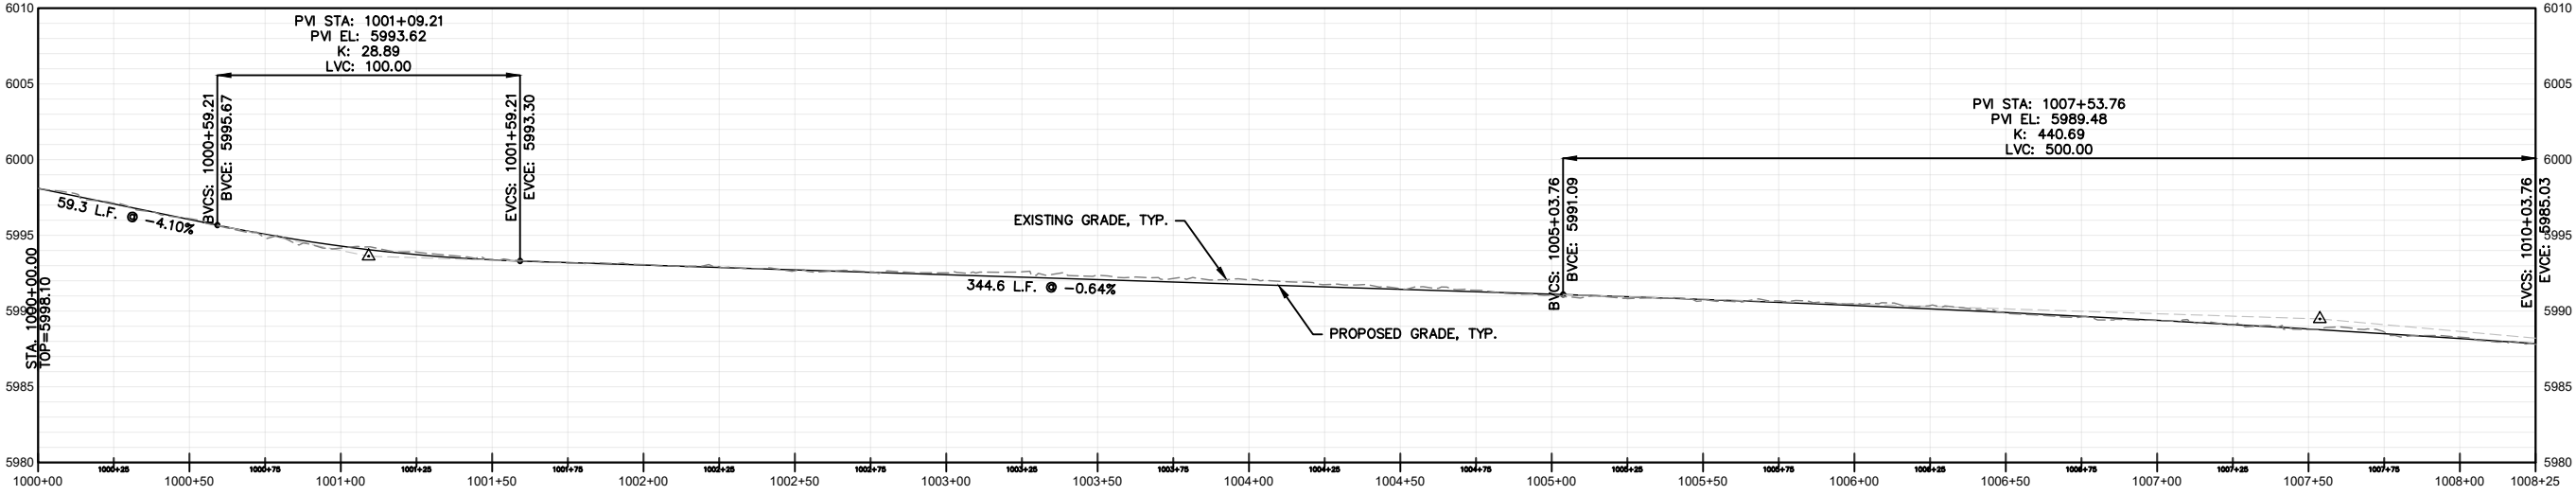

DATE	DRAWING SET TITLE
7/15/2022	35% DRAFT
DRAWN BY: SAH	
CHECKED BY: SAH	
JOB #: 21072	

Y2 CONSULTANTS

ENGINEERING, SURVEYING & PLANNING
LANDSCAPE ARCHITECTURE, GIS
NATURAL RESOURCE SERVICES



y2consultants.com
307.733.2569

DRAFT
NOT FOR
CONSTRUCTION

E PERSHING BOULEVARD - 35%
CHEYENNE MPO
E PERSHING BOULEVARD
CHEYENNE, WY

E PERSHING BLVD -
STA 1000+00 TO
1008+25

C3.1

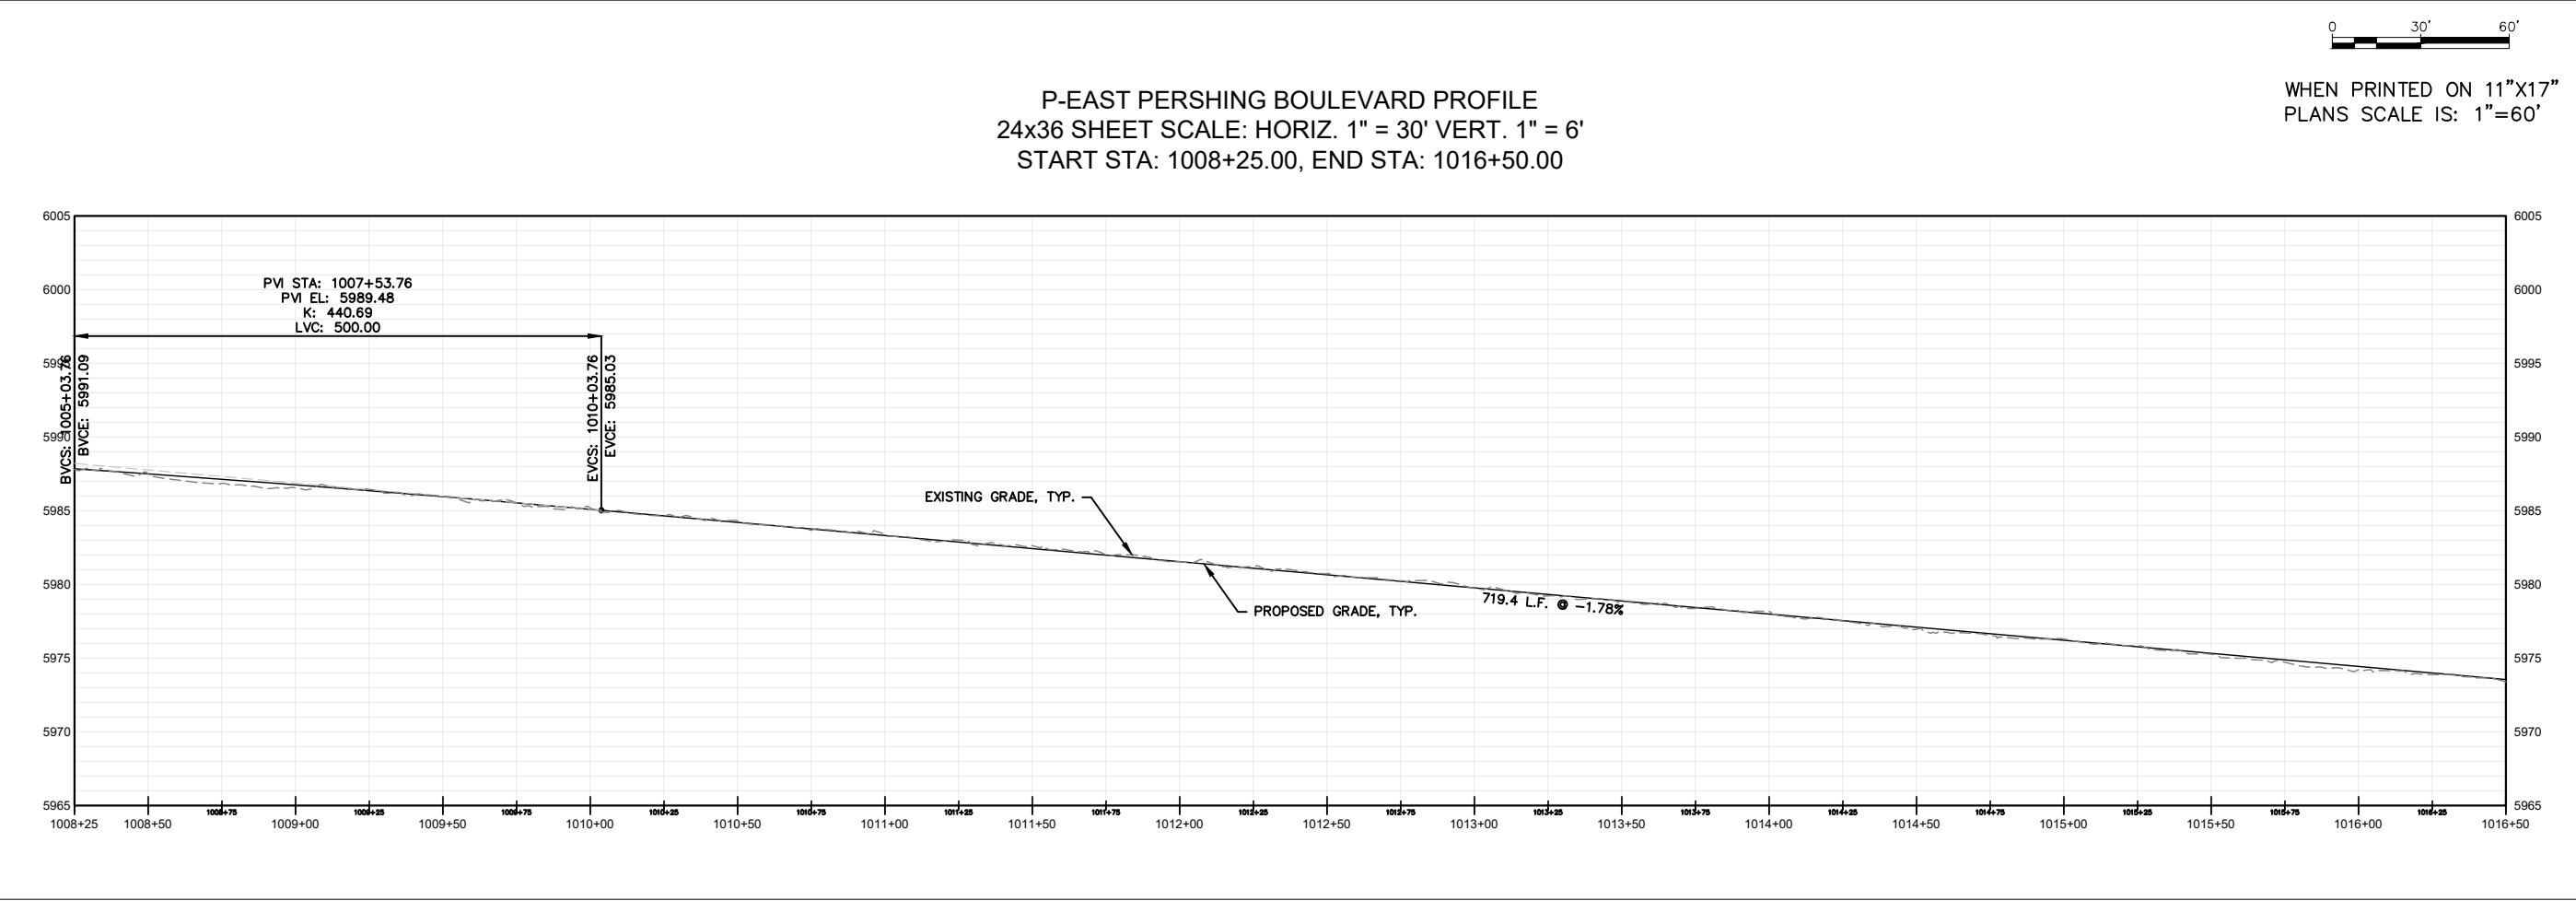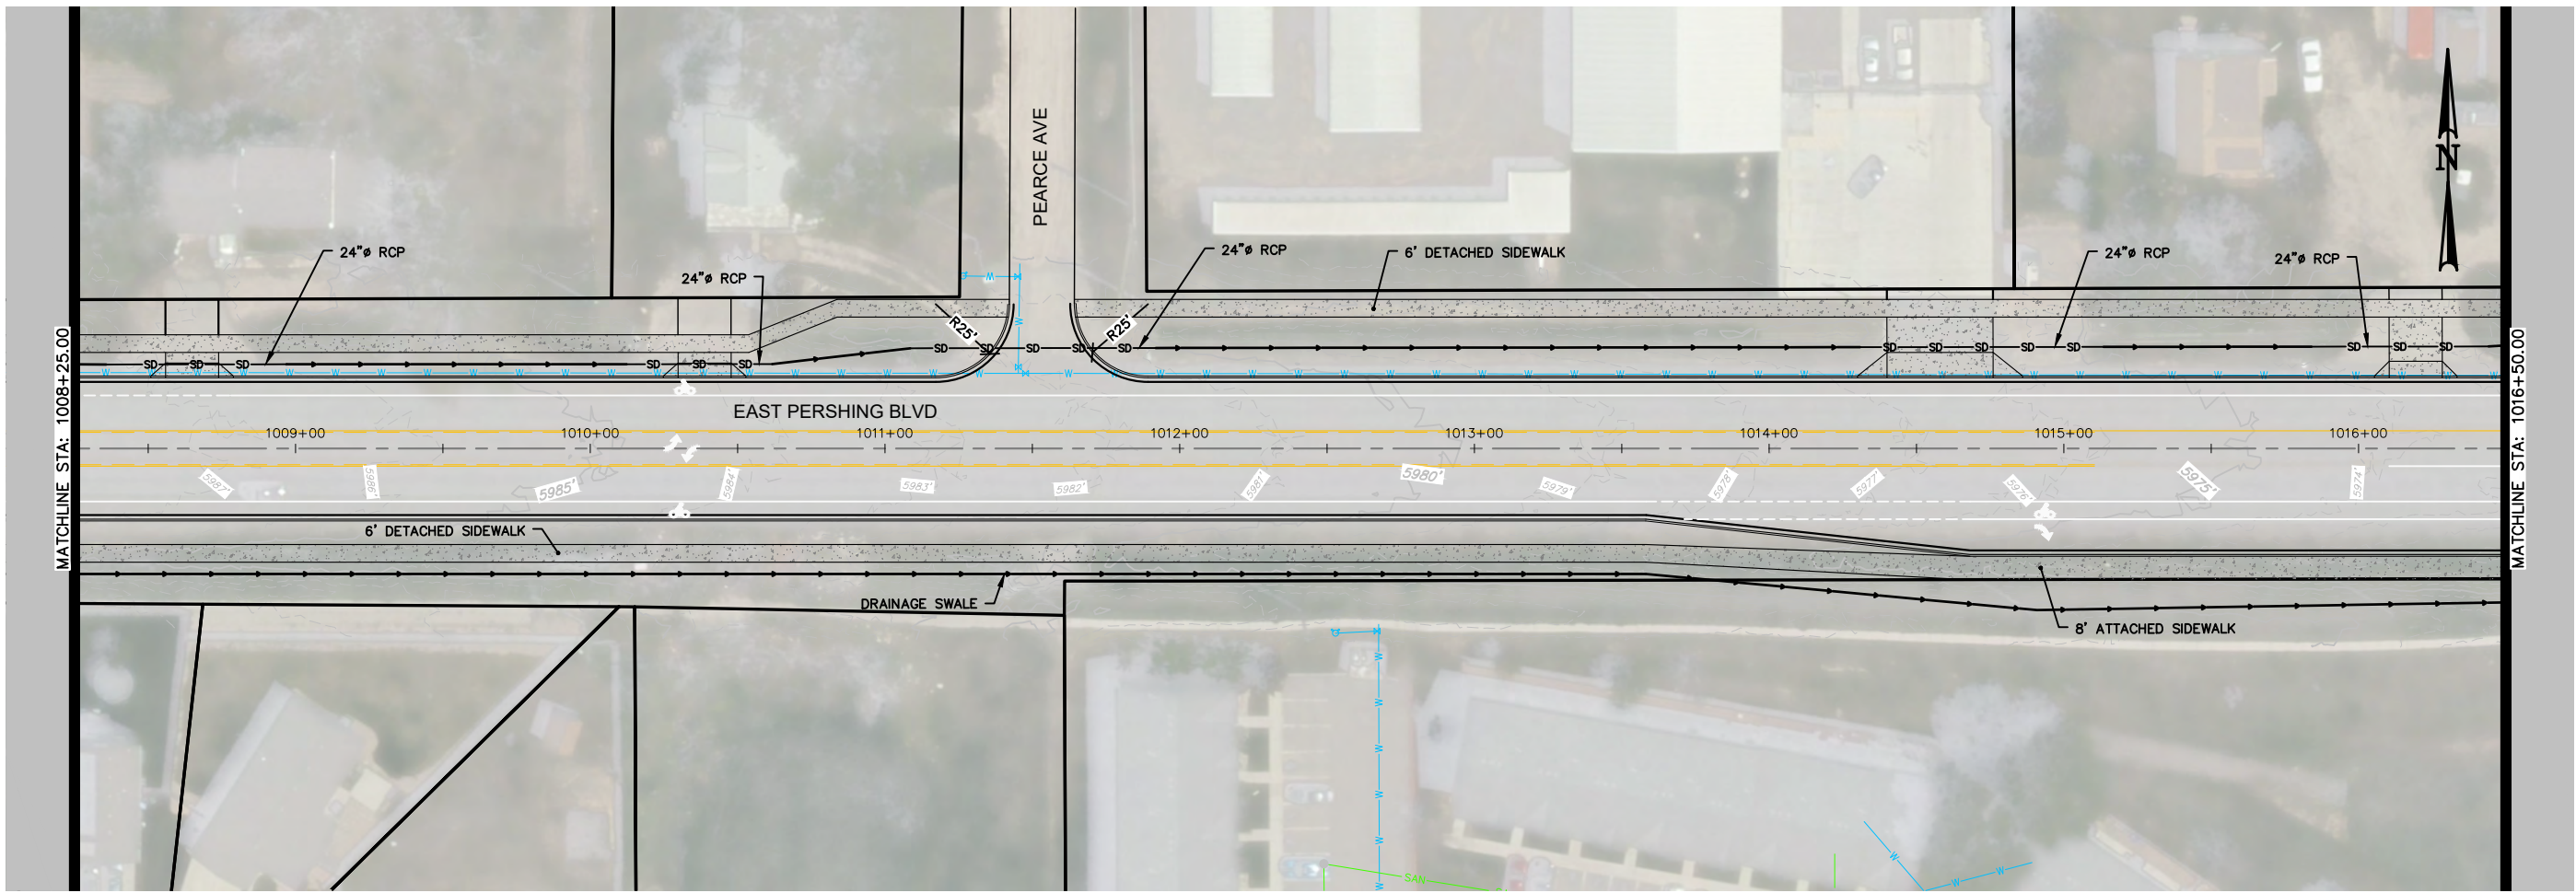

LAST SAVED: 7/15/2022 12:04 PM BY: SKYLERH PLOT BY: SKYLERH HEIFRICH
C:\Users\SkyleRH\OneDrive - Y2 Consultants, LLC\Projects\21072-East Pershing Boulevard\Ch\A\A\21072_DESIGN\PLP.dwg

DATE	DRAWING SET TITLE
7/15/2022	35% DRAFT
DRAWN BY: SAH	
CHECKED BY: SAH	
JOB #: 21072	

Y2

CONSULTANTS


ENGINEERING, SURVEYING & PLANNING
LANDSCAPE ARCHITECTURE, GIS
NATURAL RESOURCE SERVICES

y2consultants.com
307.733.2569

DRAFT
NOT FOR
CONSTRUCTION

E PERSHING BOULEVARD - 35%
CHEYENNE MPO
E PERSHING BOULEVARD
CHEYENNE, WY

E PERSHING BLVD -
STA 1008+25 TO
1016+50
C3.2

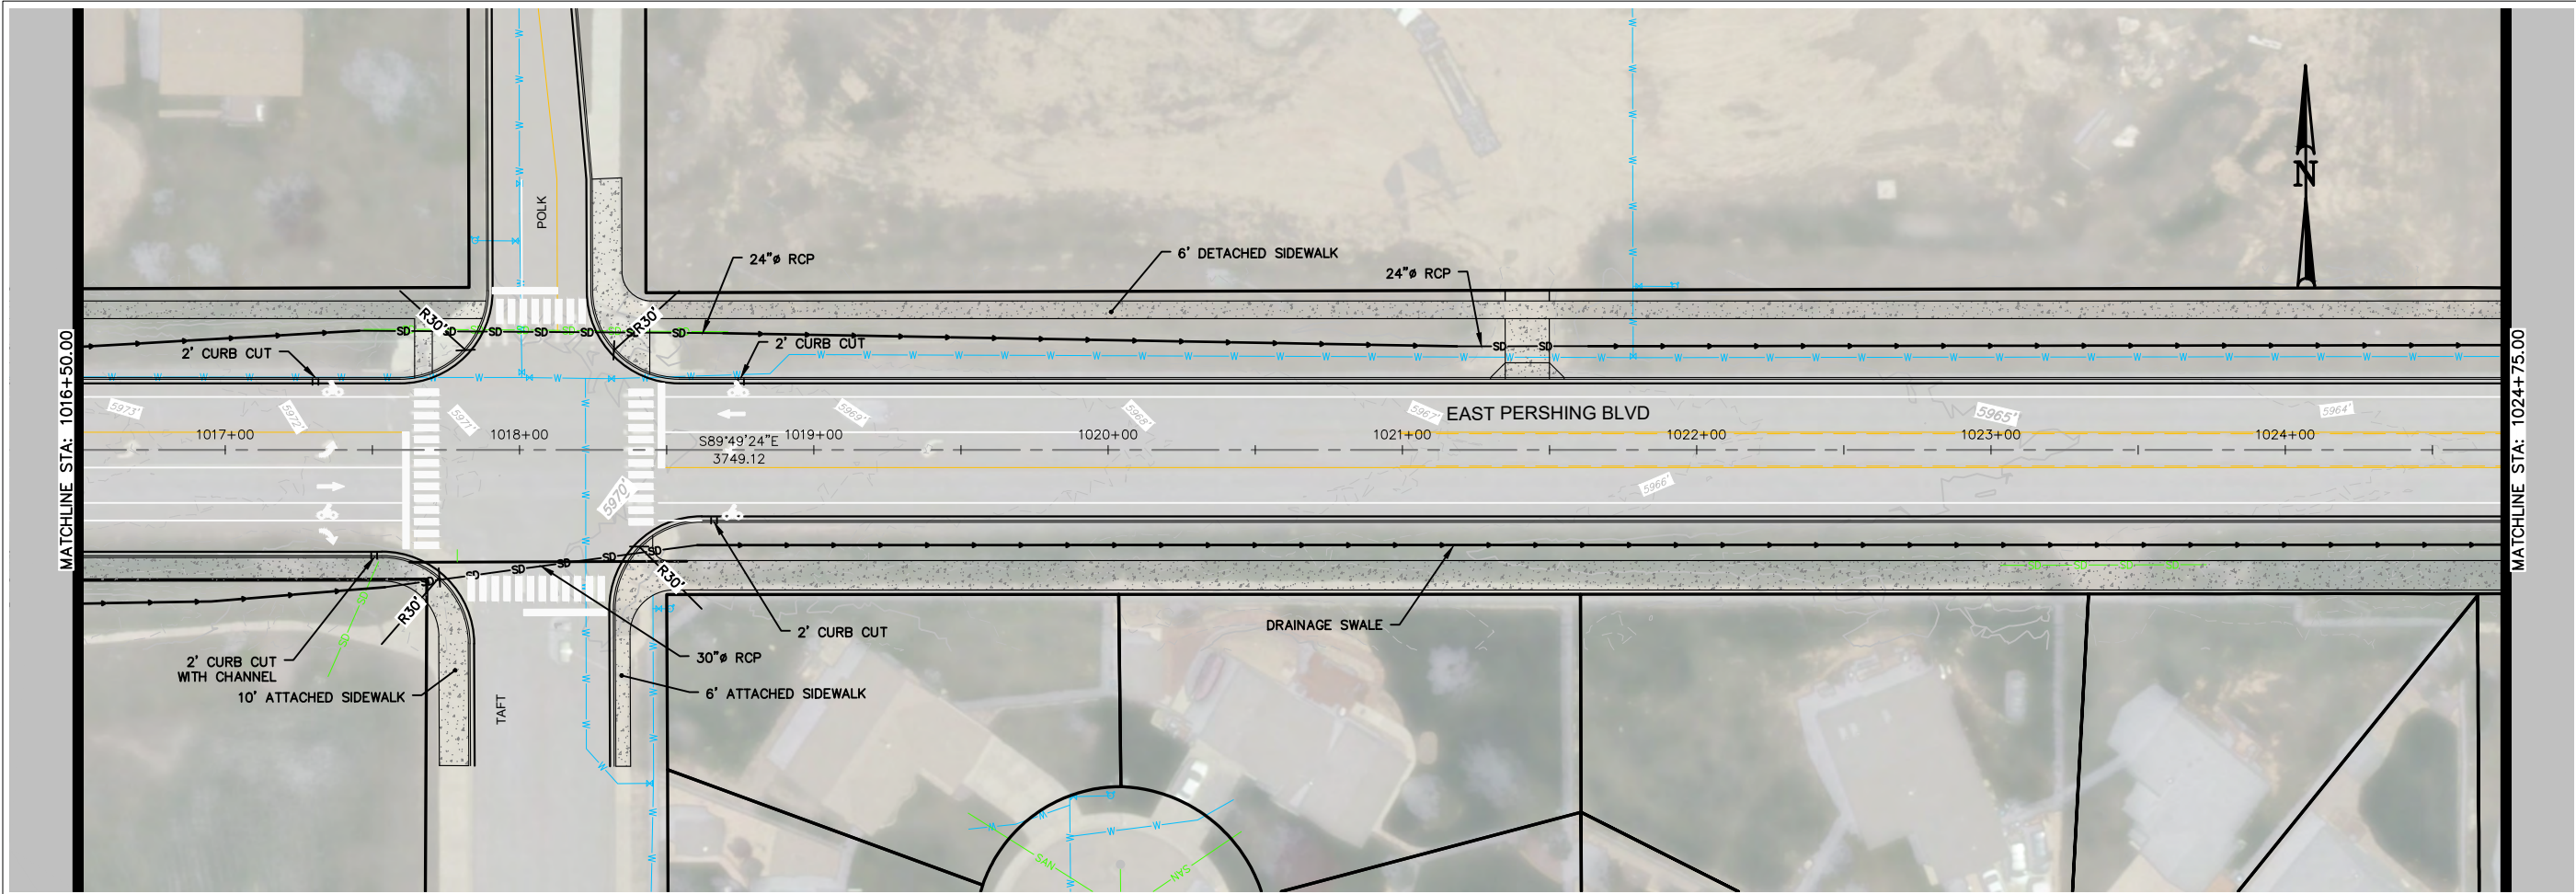

DATE	DRAWING SET TITLE
7/15/2022	35% DRAFT
DRAWN BY: SAH	
CHECKED BY: SAH	
JOB #: 21072	

Y2 CONSULTANTS

ENGINEERING, SURVEYING & PLANNING
LANDSCAPE ARCHITECTURE, GIS
NATURAL RESOURCE SERVICES

y2consultants.com
307.733.2569


DRAFT
NOT FOR
CONSTRUCTION

E PERSHING BOULEVARD - 35%
CHEYENNE MPO
E PERSHING BOULEVARD
CHEYENNE, WY


E PERSHING BLVD -
STA 1016+50 TO
1024+75
C3.3

0 30' 60'
WHEN PRINTED ON 11"X17"
PLANS SCALE IS: 1"=60'

P-EAST PERSHING BOULEVARD PROFILE
24x36 SHEET SCALE: HORIZ. 1" = 30' VERT. 1" = 6'
START STA: 1016+50.00, END STA: 1024+75.00

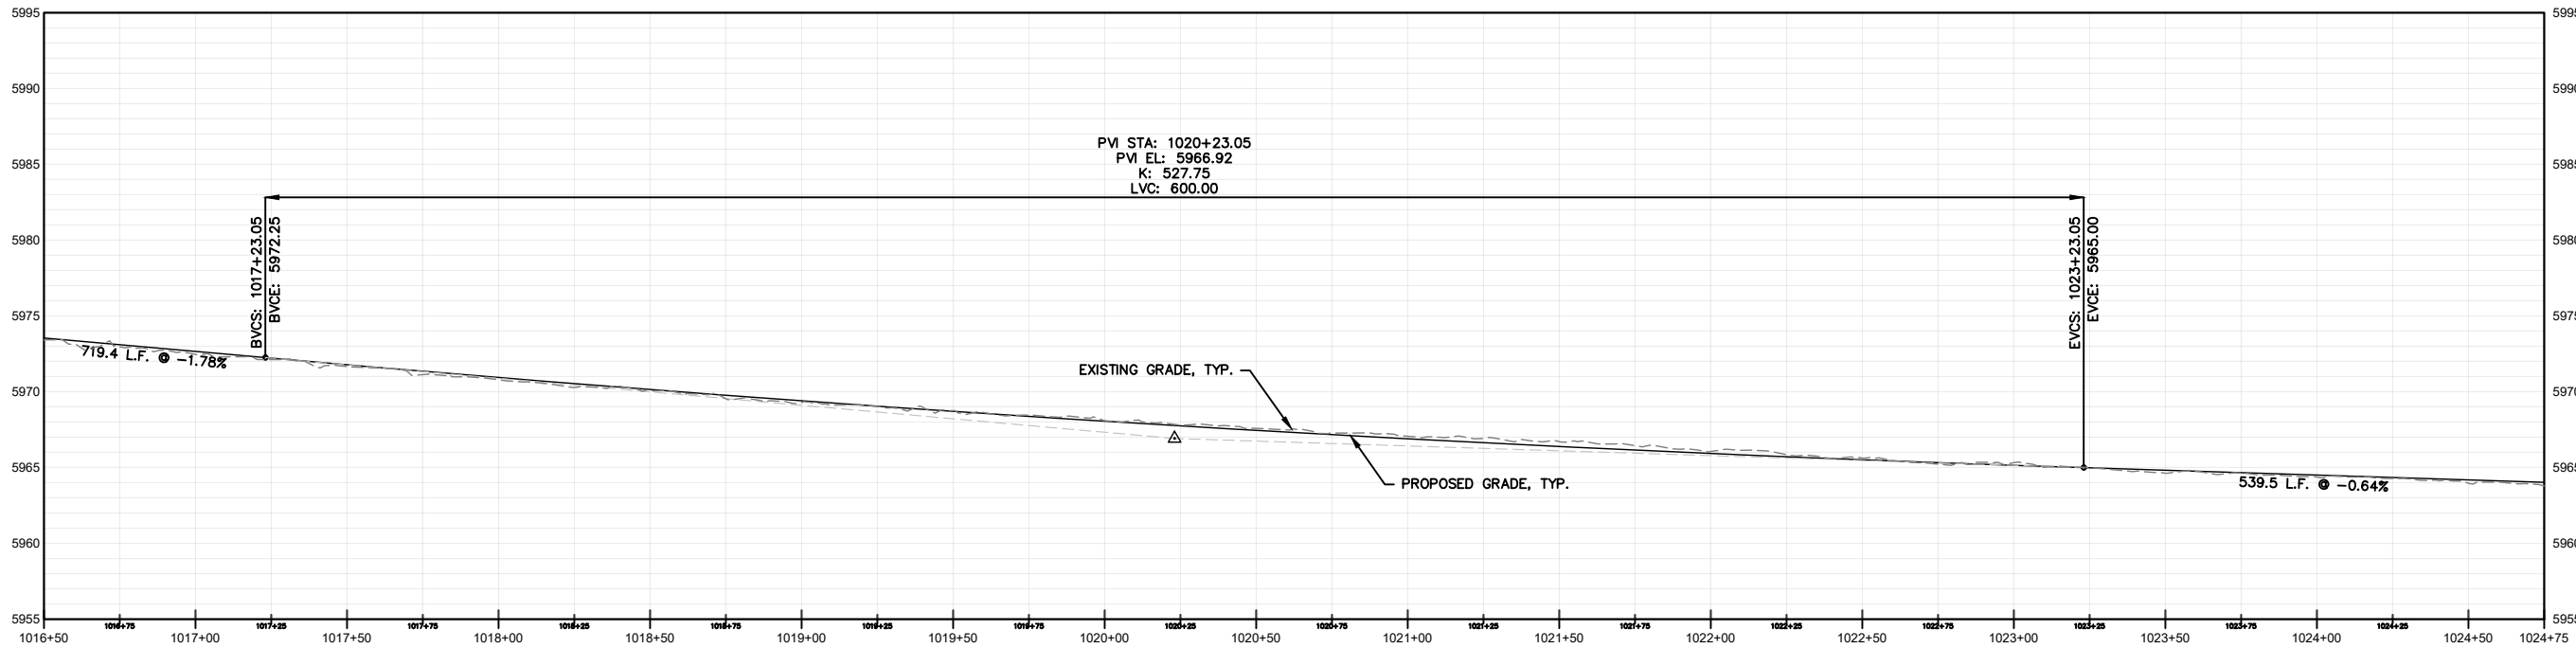

LAST SAVED: 7/15/2022 12:04 PM BY: SKYLER HUIFRICH
C:\Users\SkylarH\OneDrive - Y2 Consultants, LLC\Projects\21072-East Pershing Boulevard\Ch\ACAD\21072_DESIGN\PLP.dwg

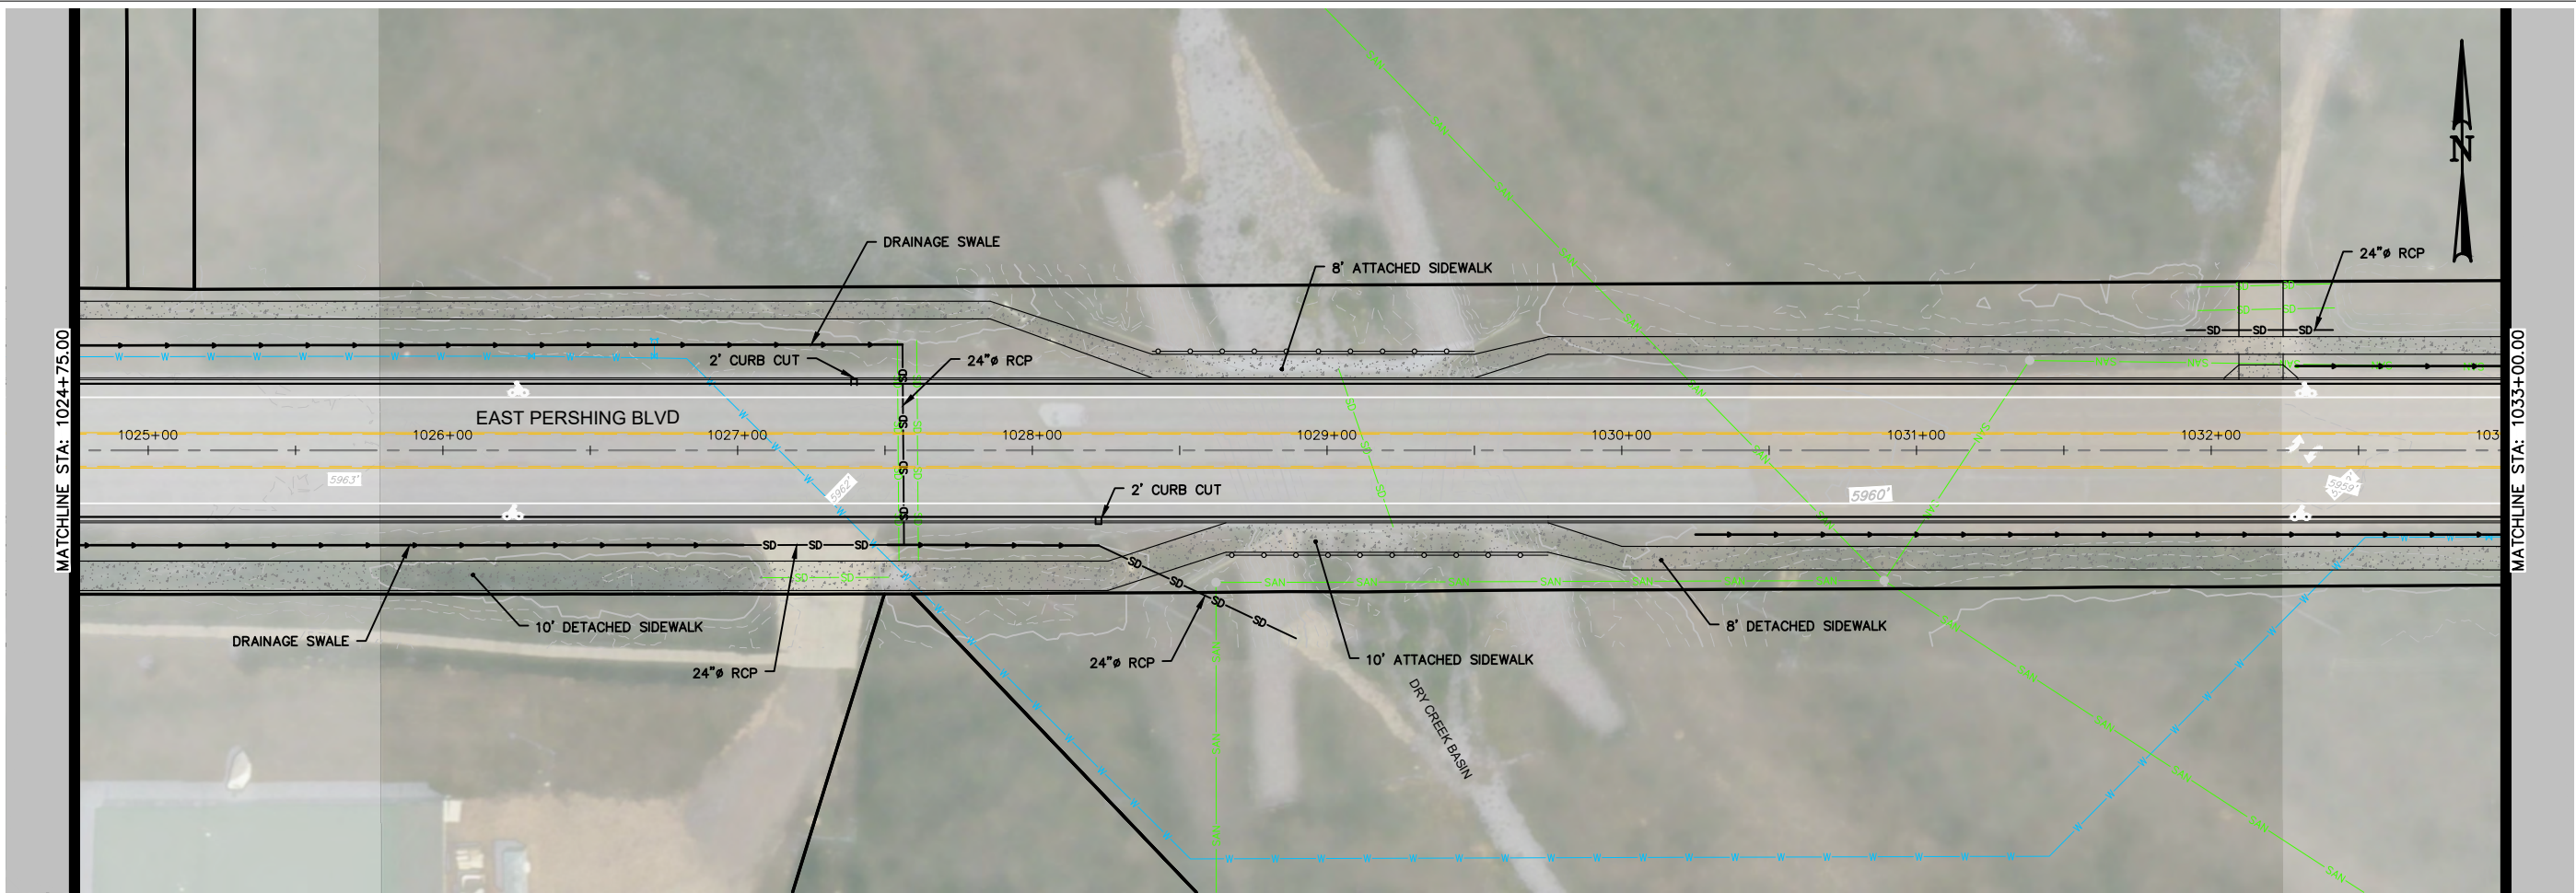

DATE	DRAWING SET TITLE
7/15/2022	35% DRAFT
DRAWN BY: SAH	
CHECKED BY: SAH	
JOB #: 21072	


Y2CONSULTANTS

ENGINEERING, SURVEYING & PLANNING
LANDSCAPE ARCHITECTURE, GIS
NATURAL RESOURCE SERVICES

Y2CONSULTANTS

y2consultants.com
307.733.2569

DRAFT
NOT FOR
CONSTRUCTION

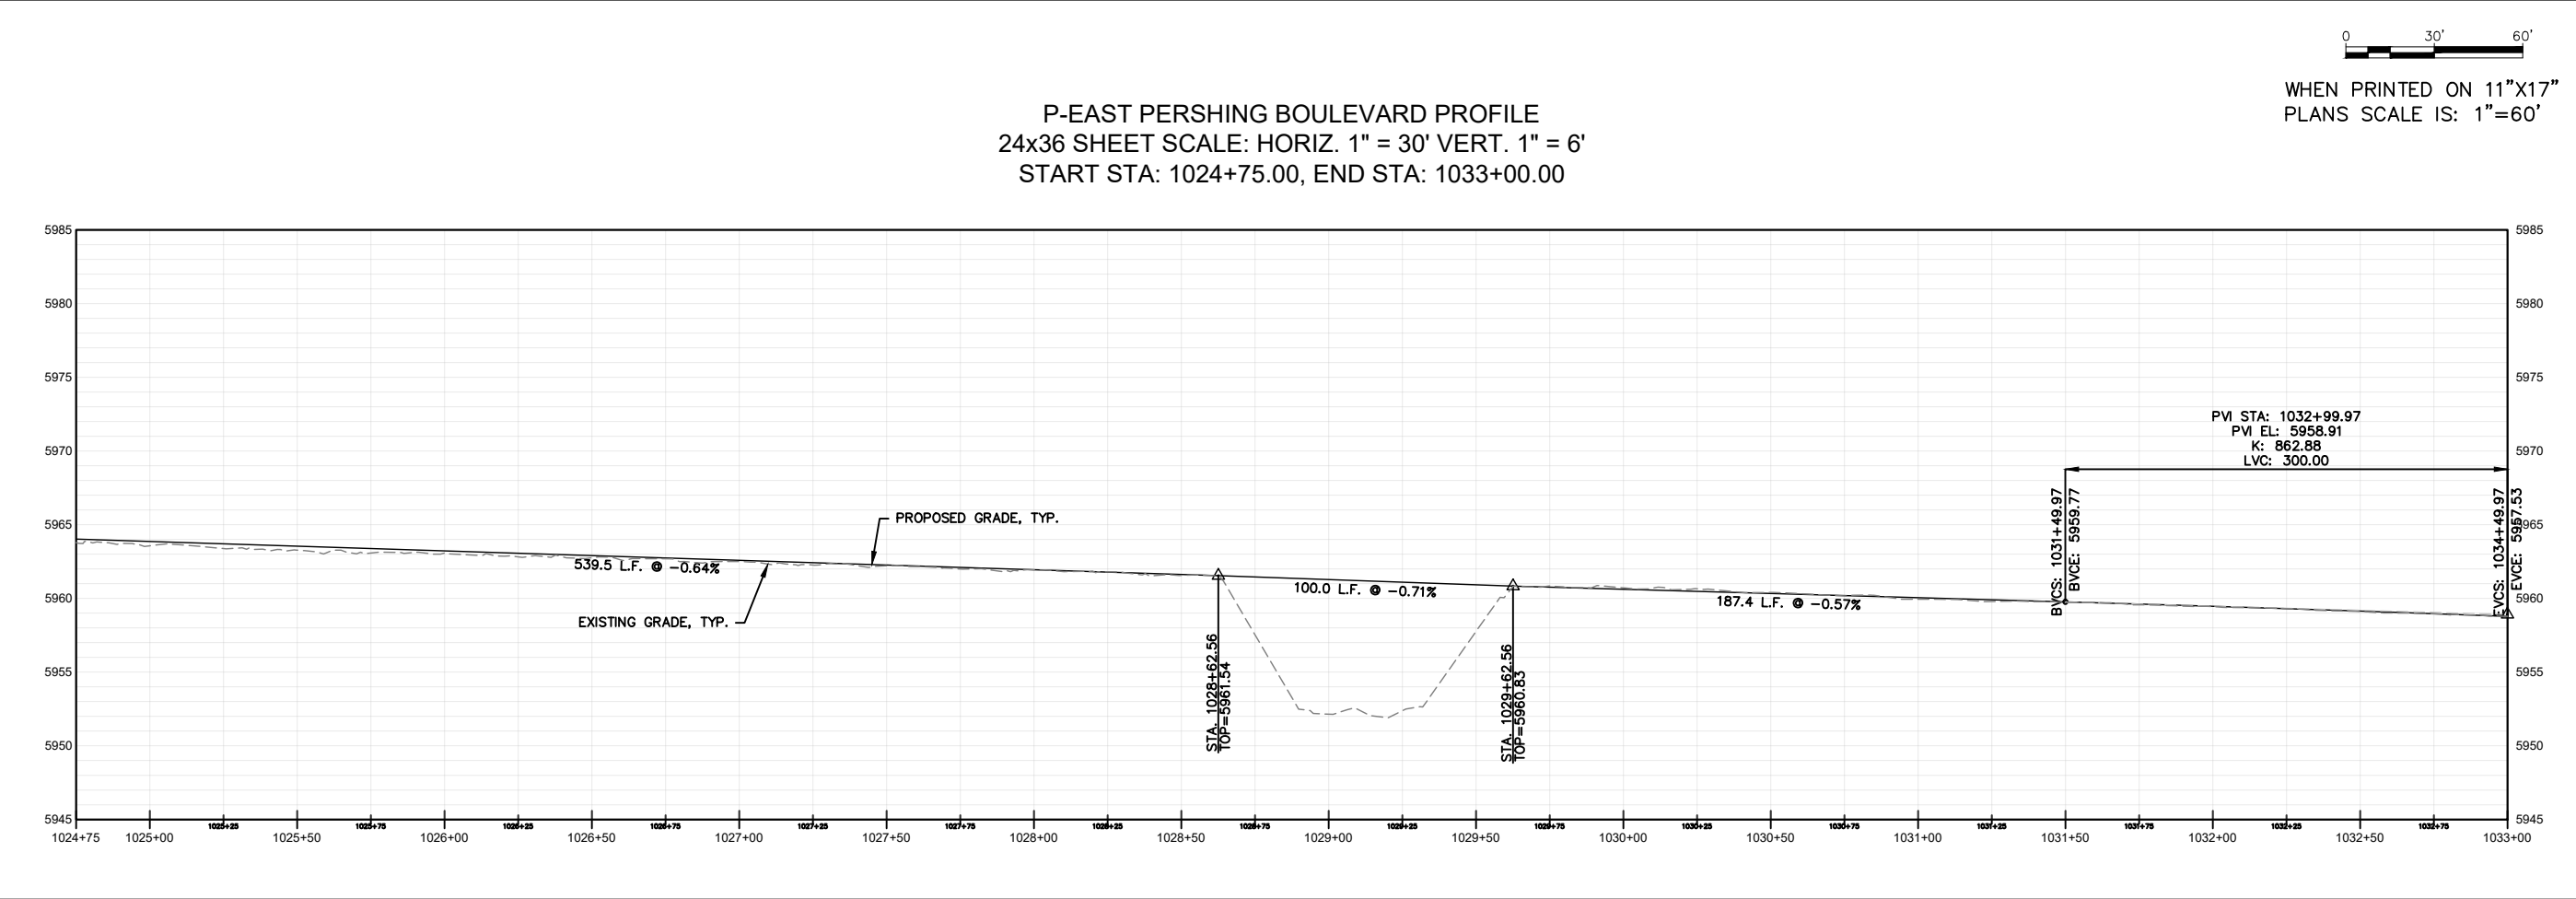

E PERSHING BOULEVARD - 35%


CHEYENNE MPO

E PERSHING BOULEVARD

CHEYENNE, WY


E PERSHING BLVD -
STA 1024+75 TO
1033+00

C3.4

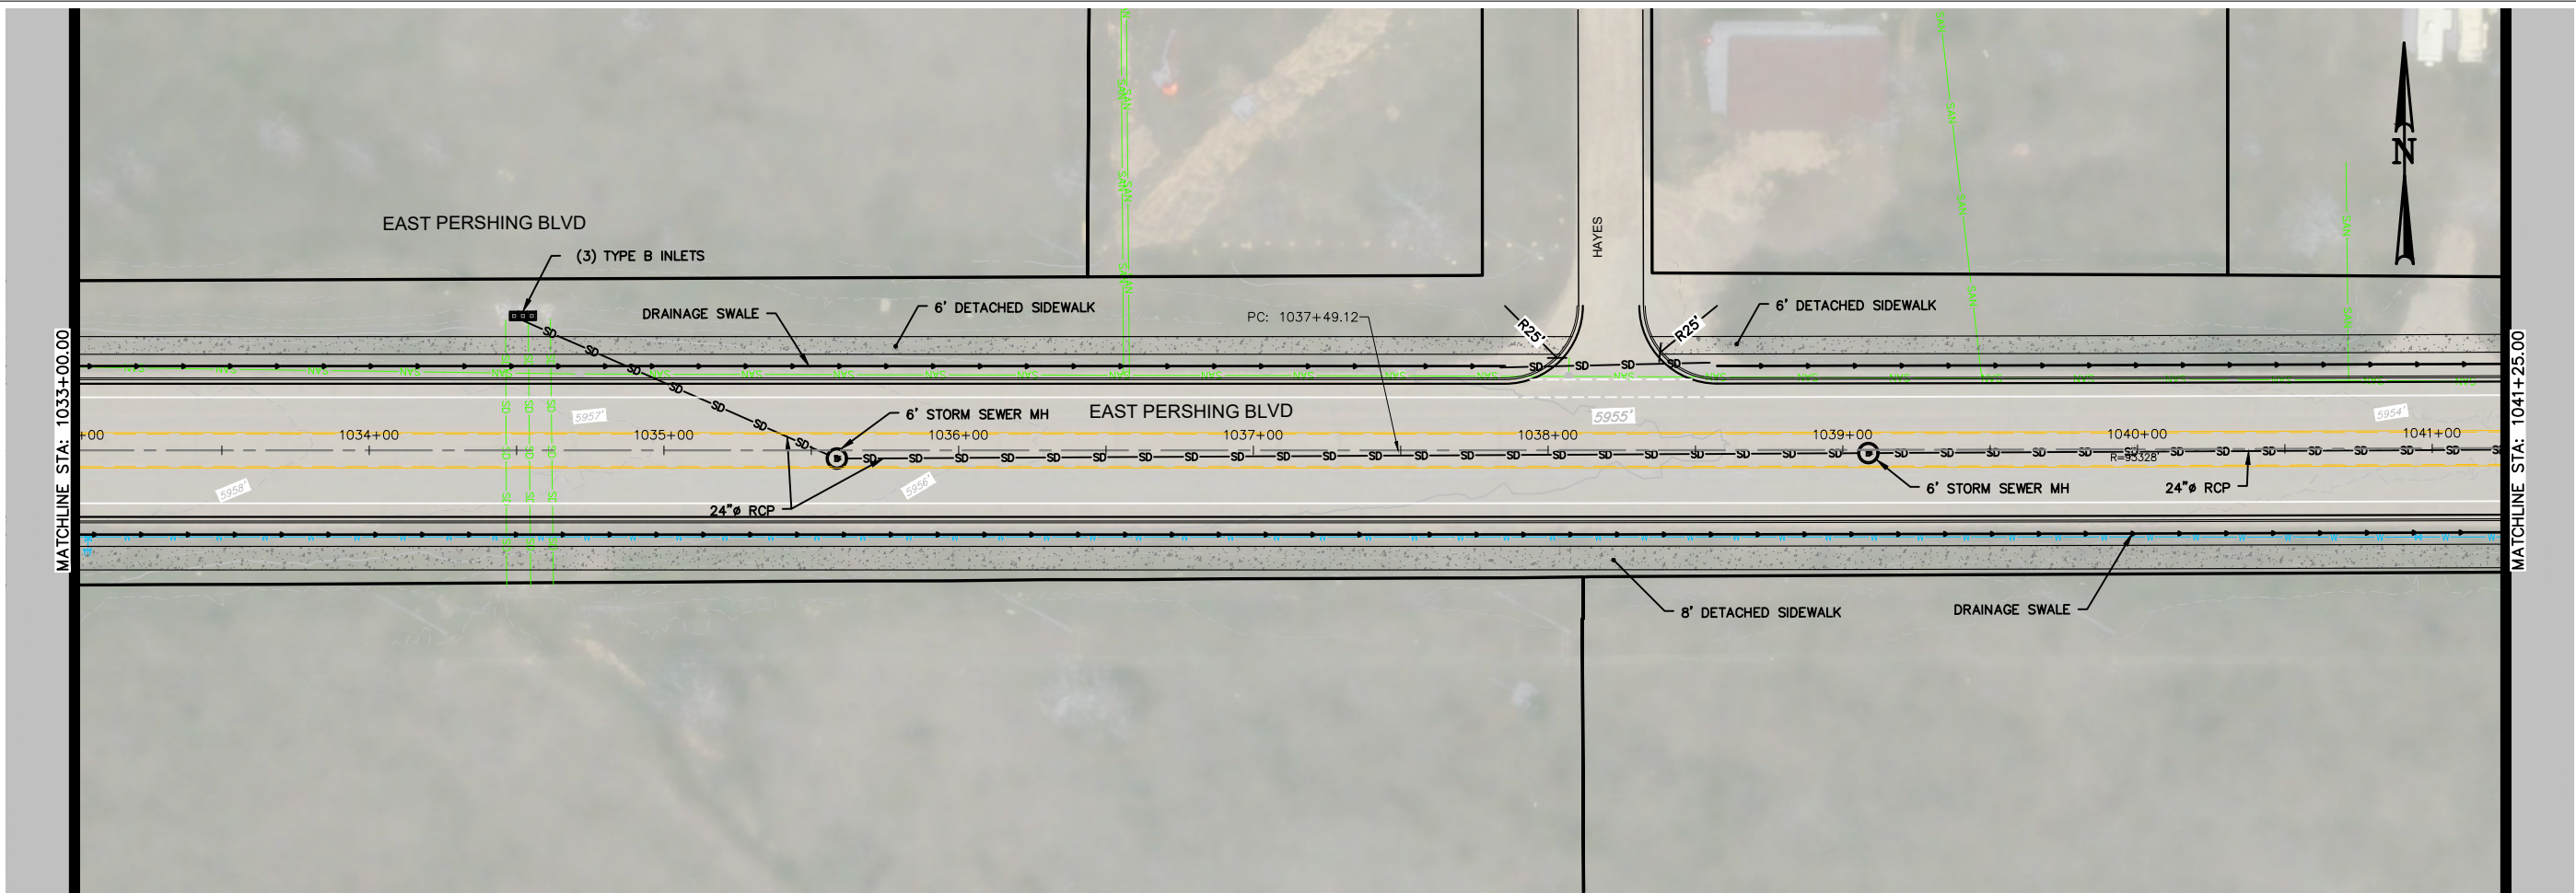

0 30' 60'
WHEN PRINTED ON 11"X17"
PLANS SCALE IS: 1"=60'

P-EAST PERSHING BOULEVARD PROFILE
24x36 SHEET SCALE: HORIZ. 1" = 30' VERT. 1" = 6'
START STA: 1033+00.00, END STA: 1041+25.00

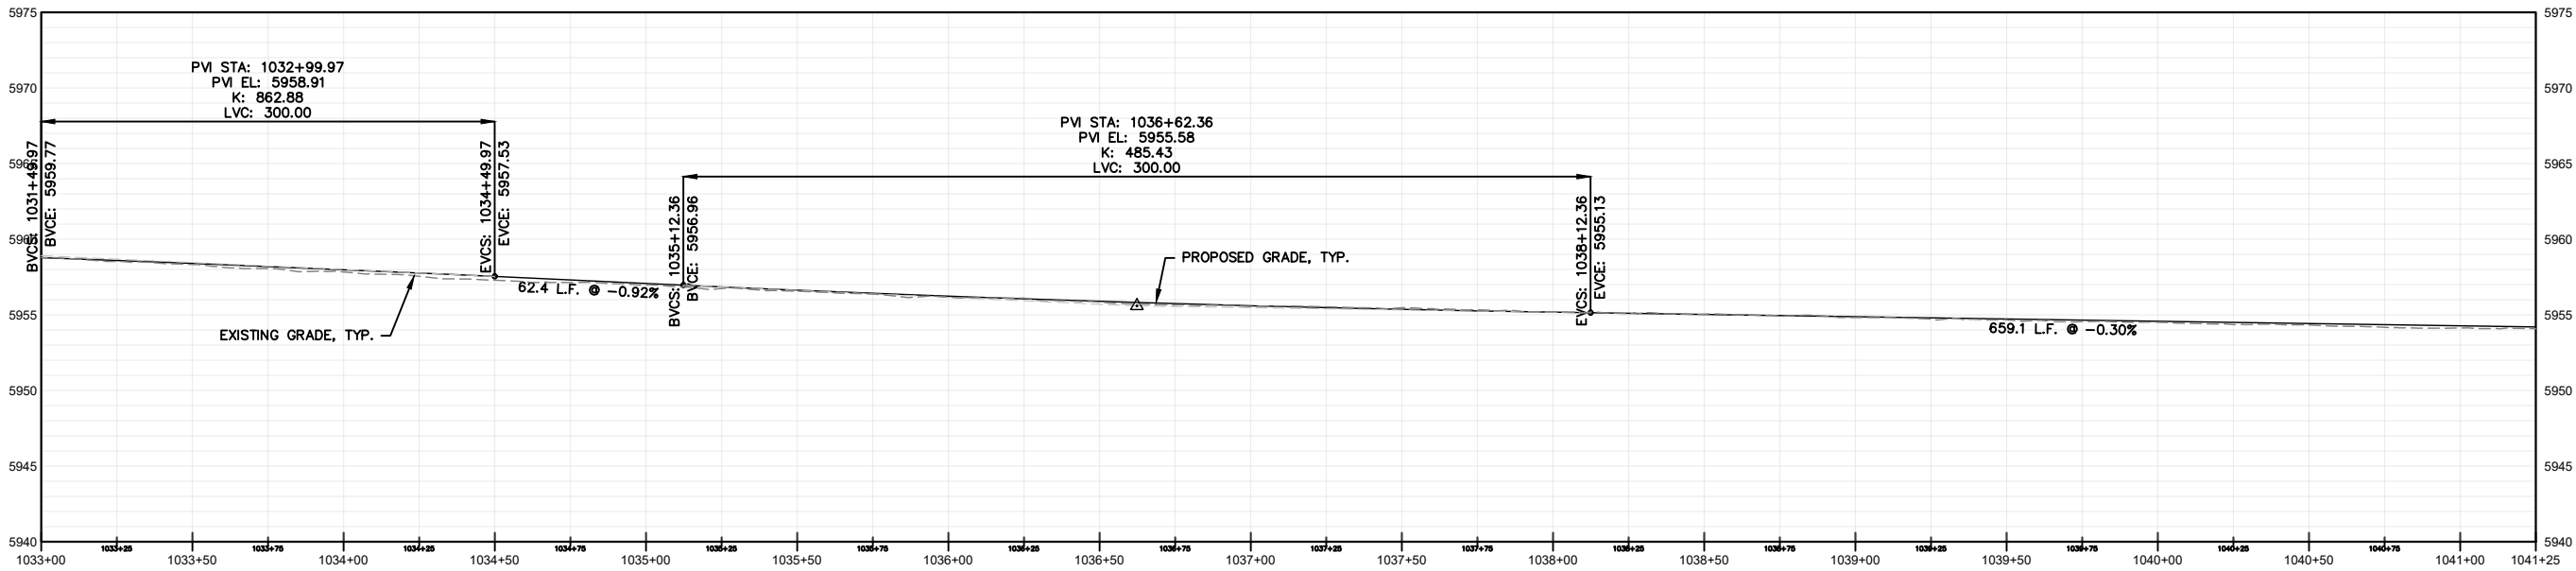

DATE	DRAWING SET TITLE
7/15/2022	35% DRAFT
DRAWN BY: SAH	
CHECKED BY: SAH	
JOB #: 21072	

Y2

CONSULTANTS

ENGINEERING, SURVEYING & PLANNING
LANDSCAPE ARCHITECTURE, GIS
NATURAL RESOURCE SERVICES


y2consultants.com
307.733.2569

DRAFT
NOT FOR
CONSTRUCTION

E PERSHING BOULEVARD - 35%
CHEYENNE MPO
E PERSHING BOULEVARD
CHEYENNE, WY

E PERSHING BLVD -
STA 1033+00 TO
1041+25


C3.5

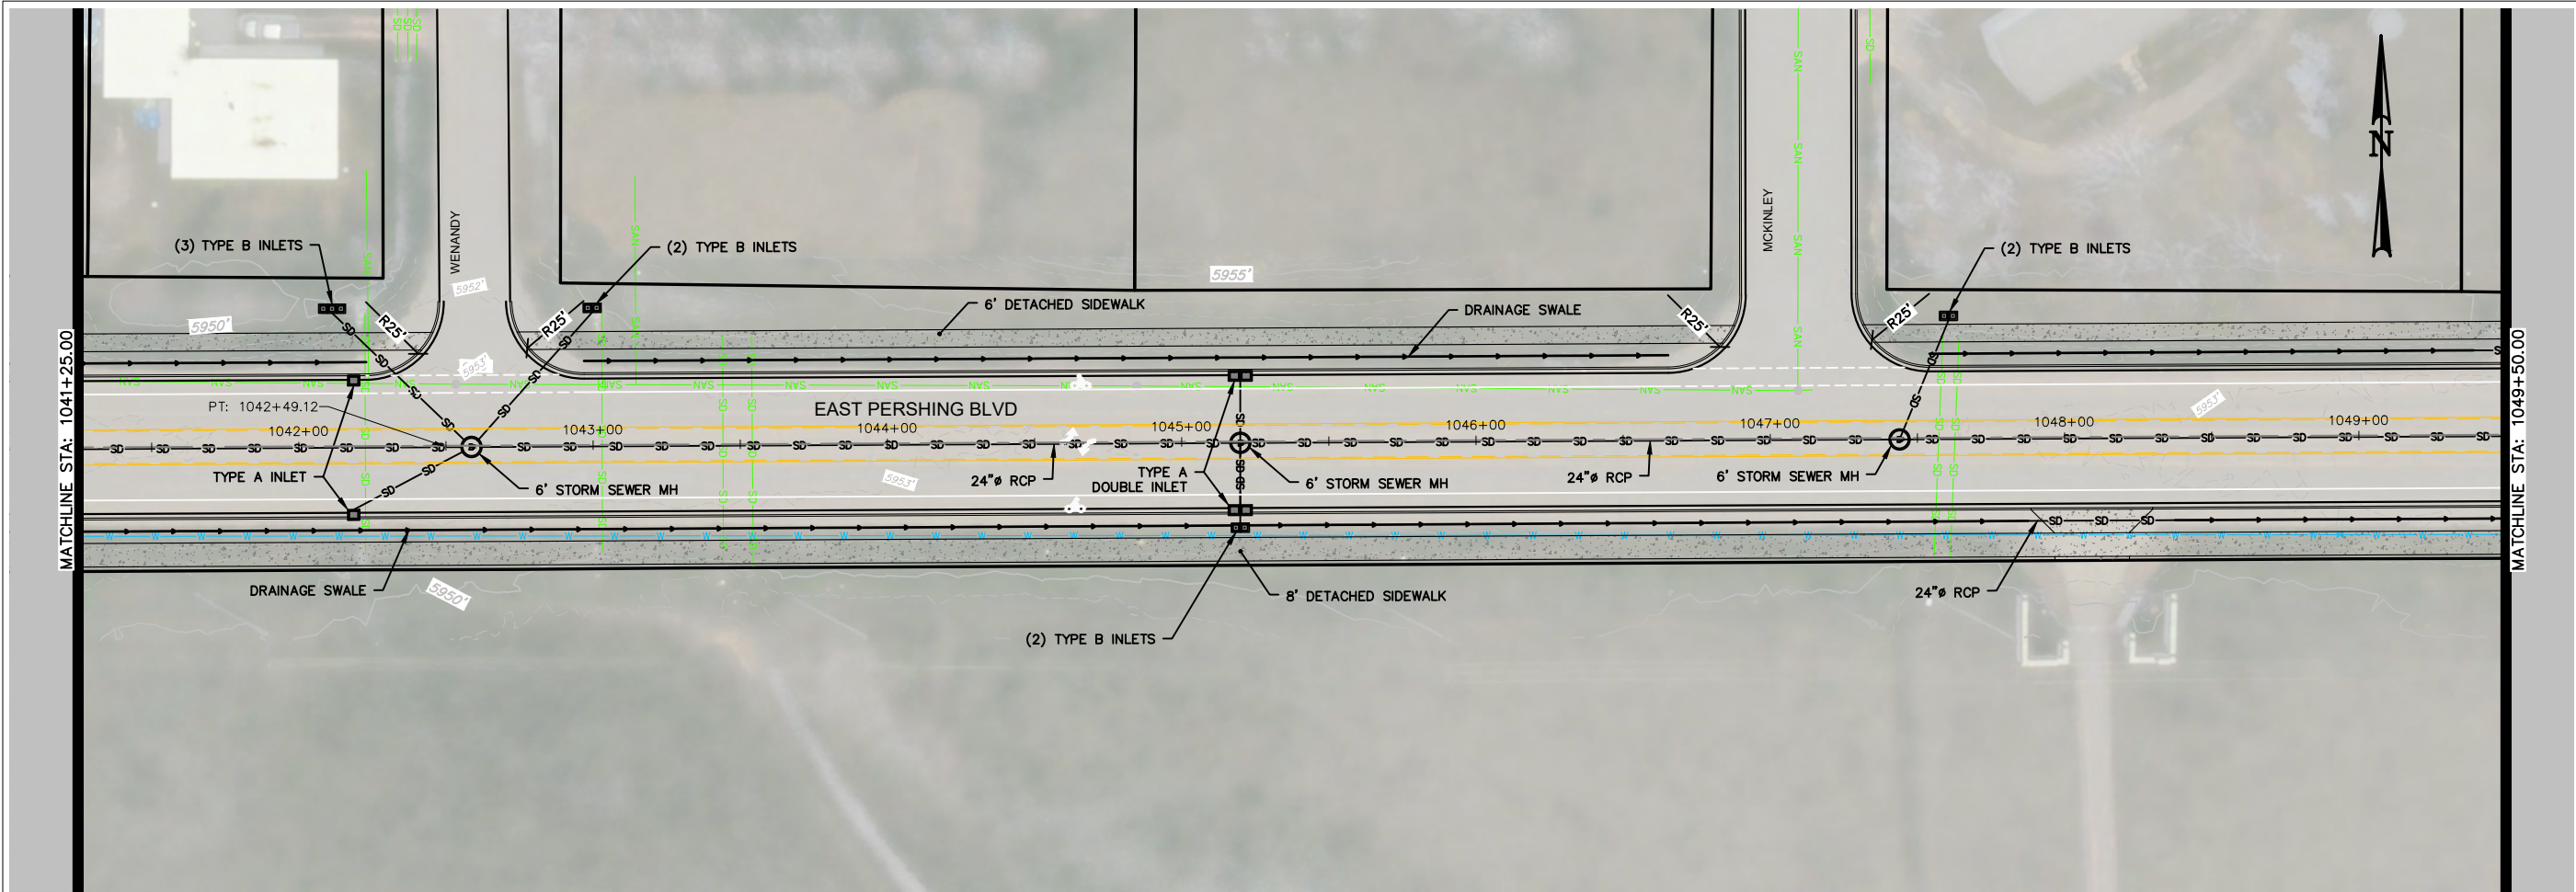

0 30' 60'

WHEN PRINTED ON 11"X17"
PLANS SCALE IS: 1"=60'

P-EAST PERSHING BOULEVARD PROFILE
24x36 SHEET SCALE: HORIZ. 1" = 30' VERT. 1" = 6'
START STA: 1041+25.00, END STA: 1049+50.00

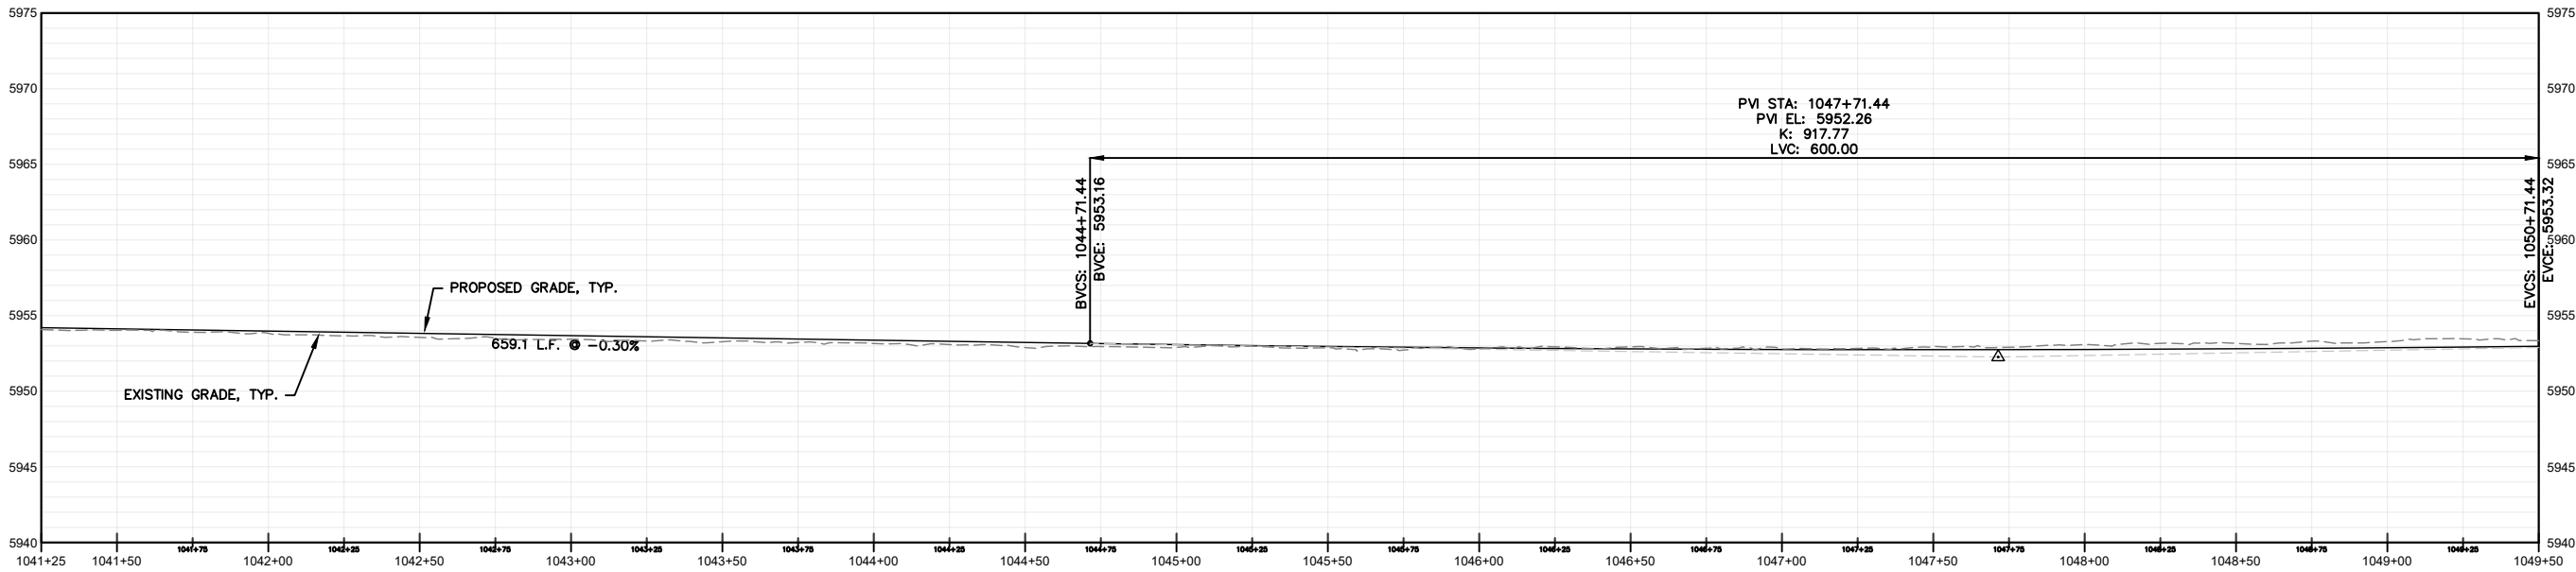

DATE	DRAWING SET TITLE
7/15/2022	35% DRAFT
DRAWN BY: SAH	
CHECKED BY: SAH	
JOB #: 21072	

Y2

CONSULTANTS

ENGINEERING, SURVEYING & PLANNING
LANDSCAPE ARCHITECTURE, GIS
NATURAL RESOURCE SERVICES



y2consultants.com
307.733.2599

DRAFT
NOT FOR
CONSTRUCTION

E PERSHING BOULEVARD - 35%
CHEYENNE MPO
E PERSHING BOULEVARD
CHEYENNE, WY

E PERSHING BLVD -
STA 1041+25 TO
1049+50

C3.6

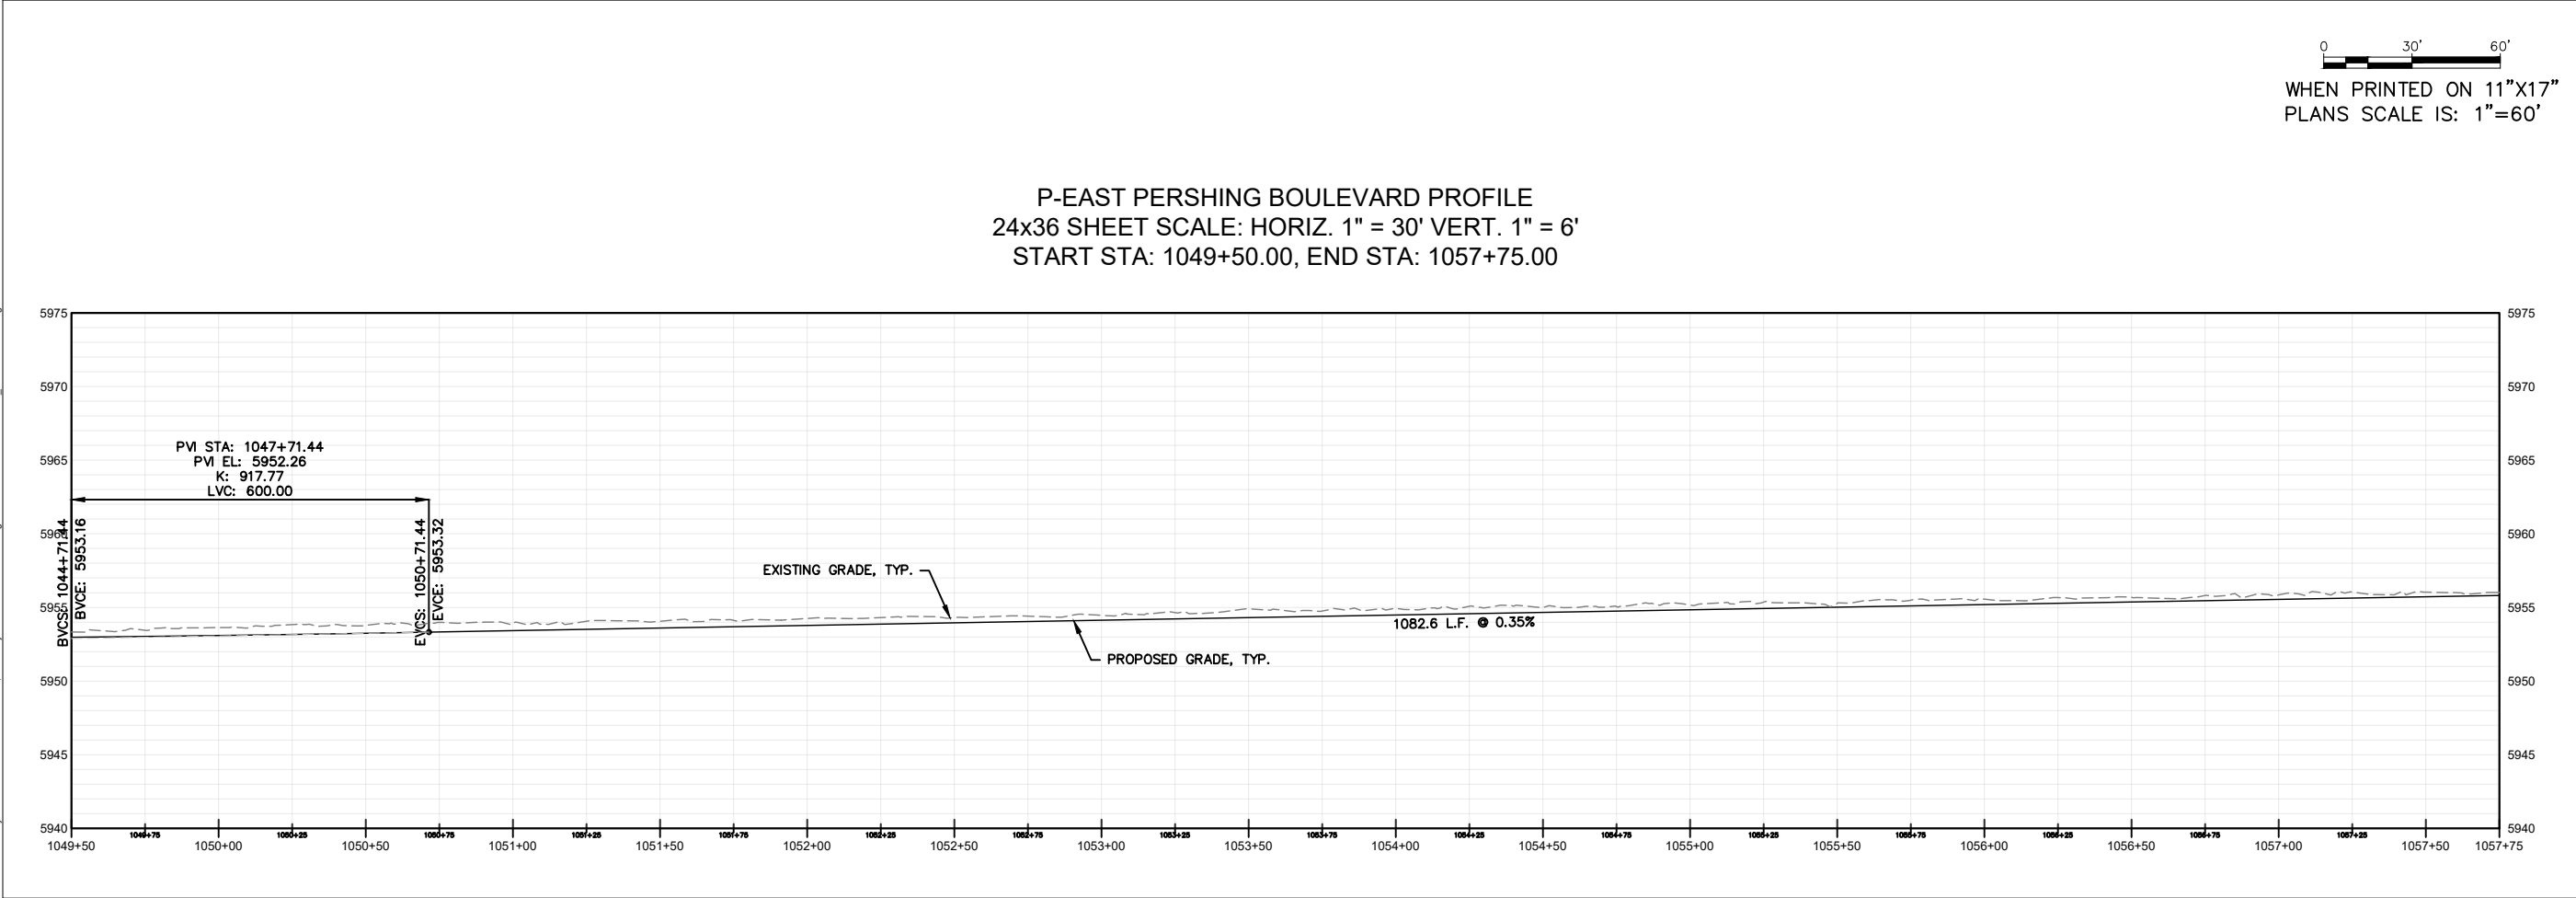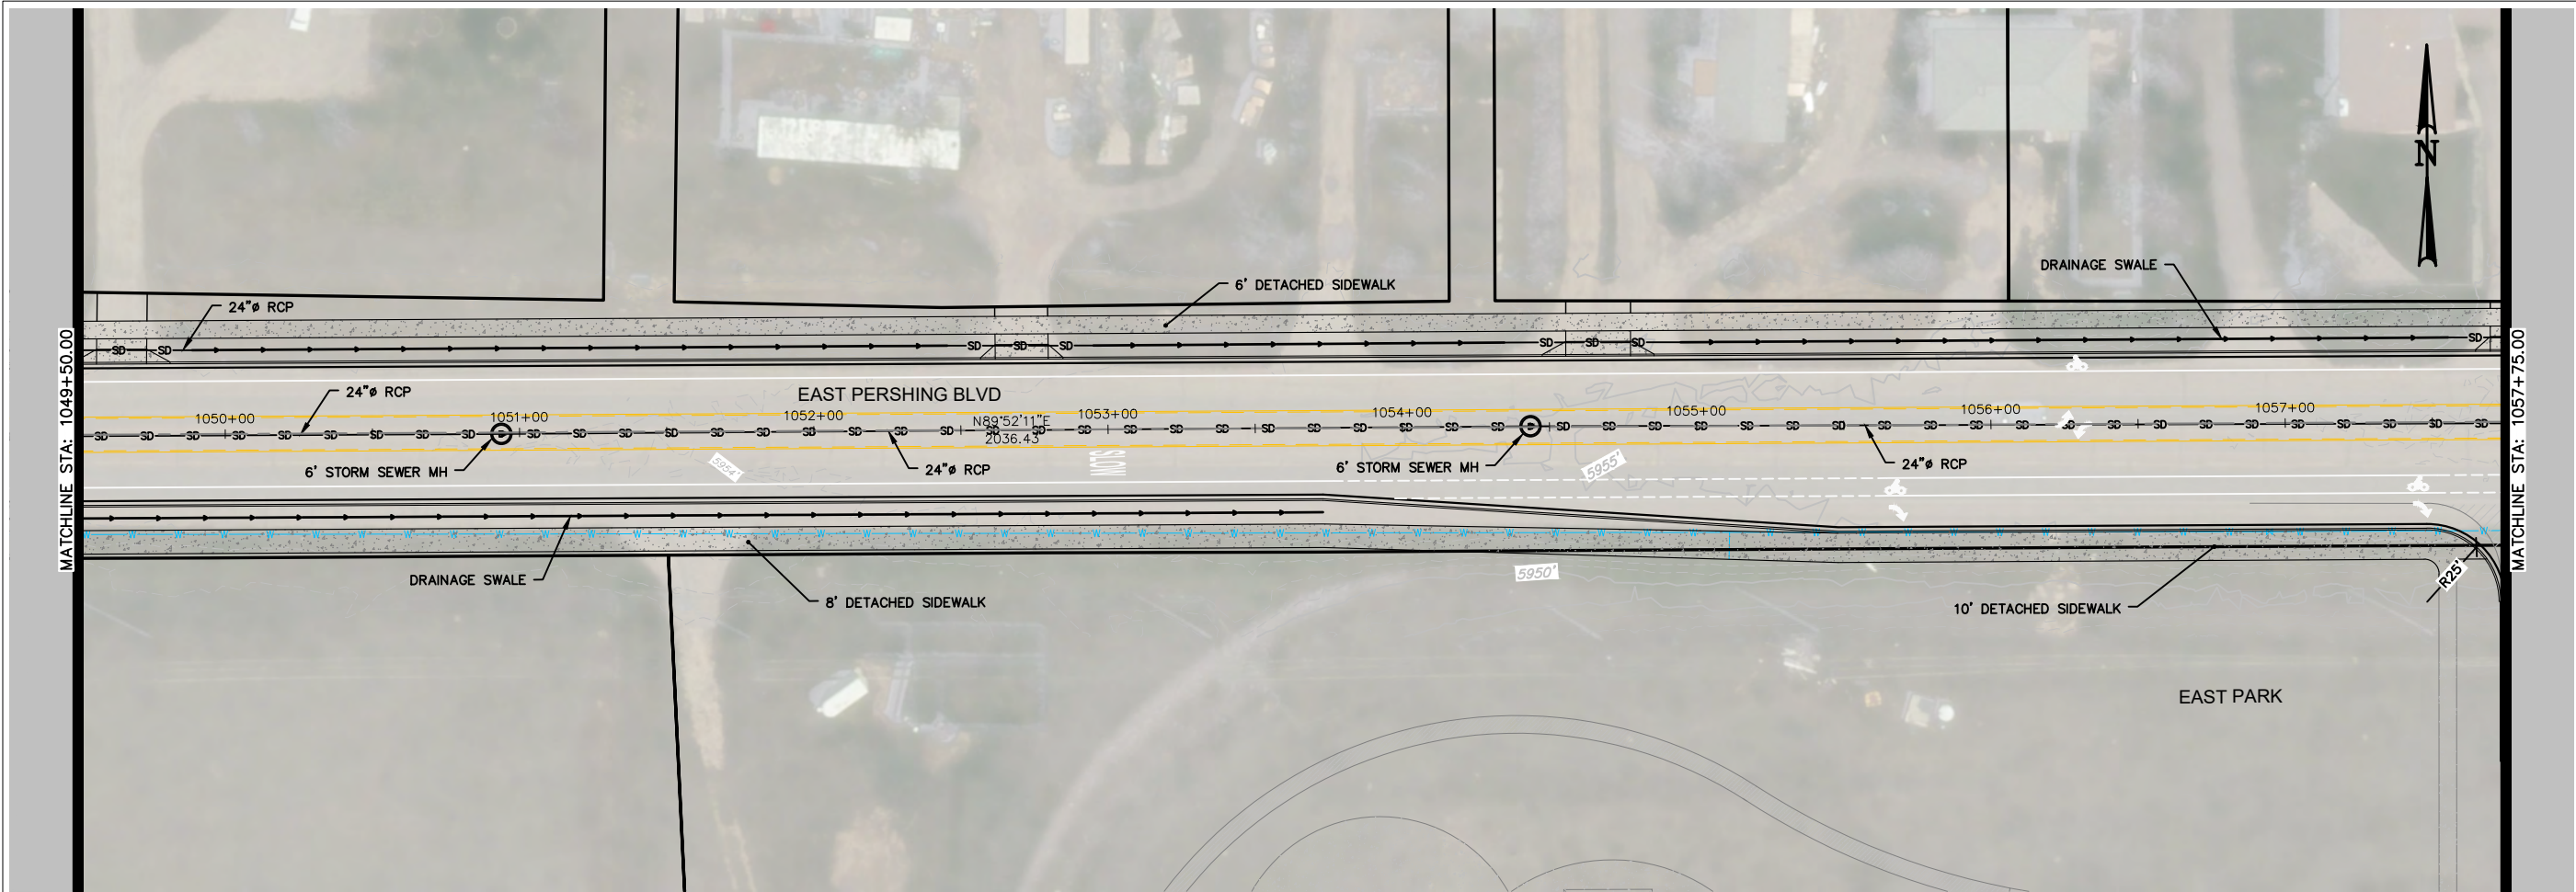

DATE	DRAWING SET TITLE
7/15/2022	35% DRAFT
DRAWN BY: SAH	
CHECKED BY: SAH	
JOB #: 21072	

Y2

CONSULTANTS

ENGINEERING, SURVEYING & PLANNING
LANDSCAPE ARCHITECTURE, GIS
NATURAL RESOURCE SERVICES


y2consultants.com
307.733.2569

DRAFT
NOT FOR
CONSTRUCTION

E PERSHING BOULEVARD - 35%
CHEYENNE MPO
E PERSHING BOULEVARD
CHEYENNE, WY

E PERSHING BLVD -
STA 1049+50 TO
1057+75


C3.7

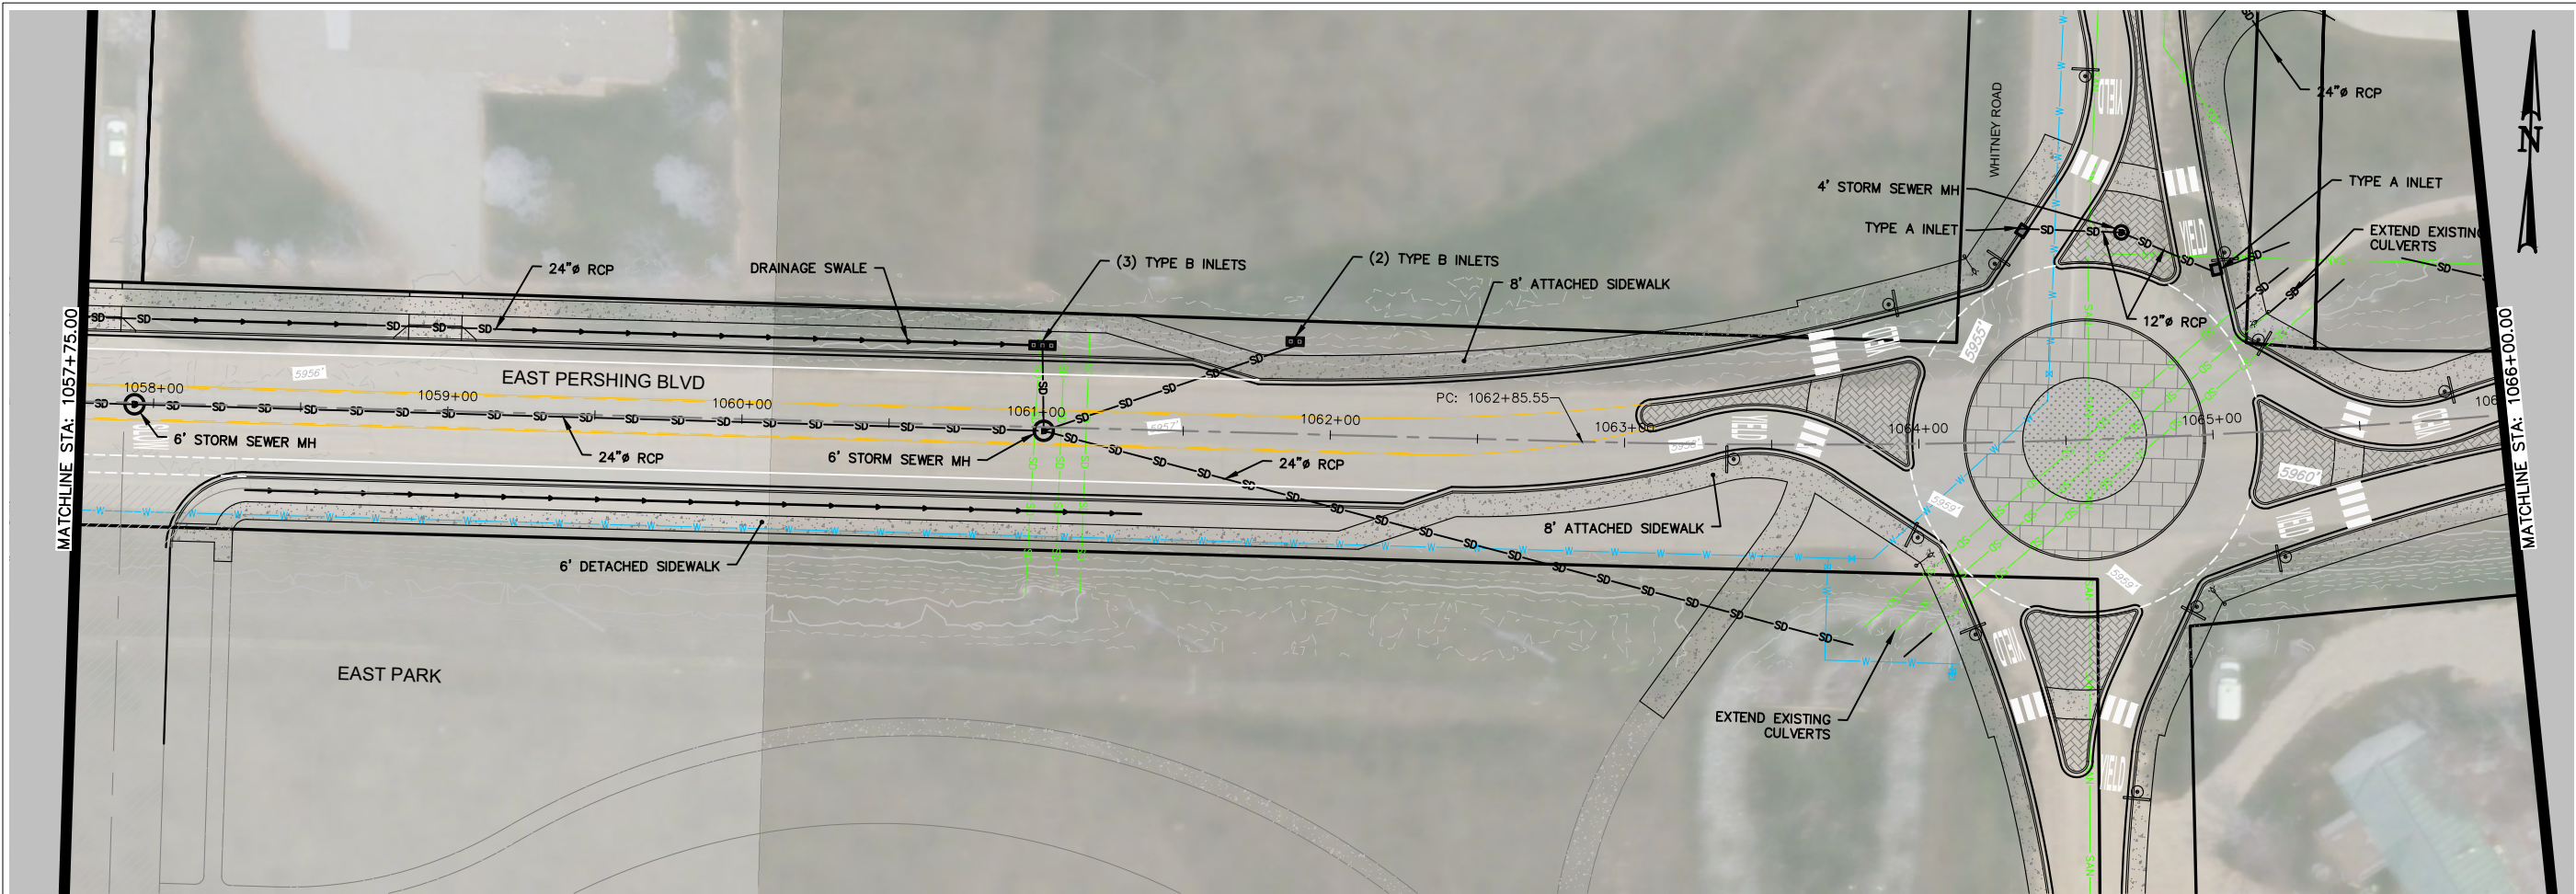

0 30' 60'

WHEN PRINTED ON 11"x17"
PLANS SCALE IS: 1"=60'

P-EAST PERSHING BOULEVARD PROFILE
24x36 SHEET SCALE: HORIZ. 1" = 30' VERT. 1" = 6'
START STA: 1057+50.00, END STA: 1066+00.00

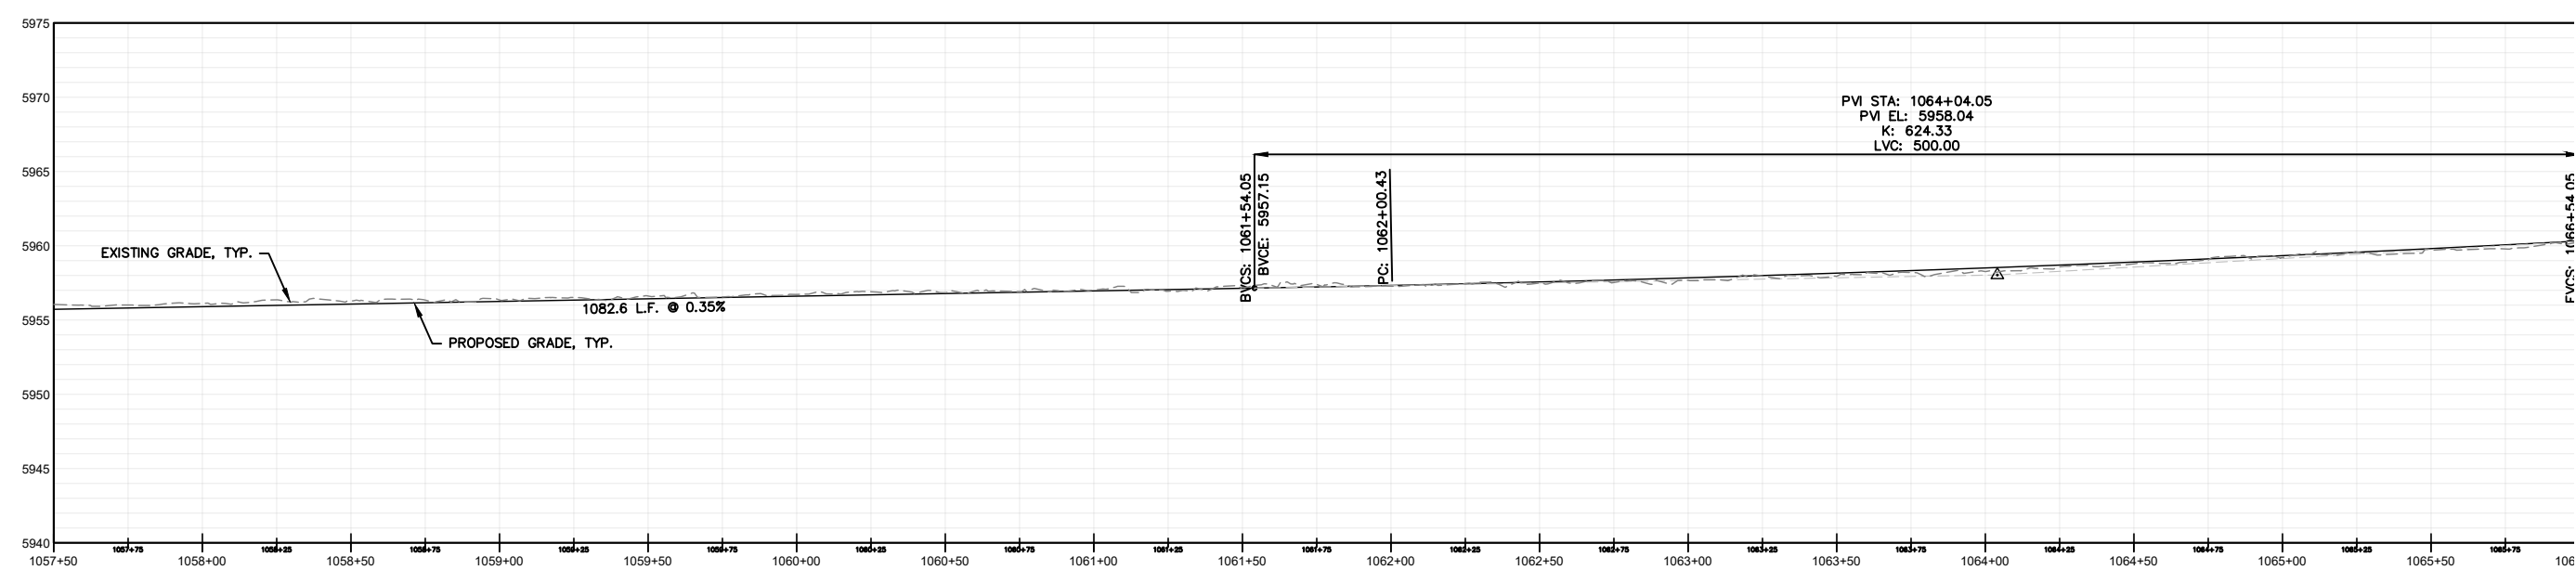

DRAWING SET TITLE	35% DRAFT
DATE	7/15/2022
DRAWN BY: SAH	CHECKED BY: SAH
JOB #	21072

Y2

CONSULTANTS

ENGINEERING, SURVEYING & PLANNING
LANDSCAPE ARCHITECTURE, GIS
NATURAL RESOURCE SERVICES


y2consultants.com
307.733.2569

DRAFT
NOT FOR
CONSTRUCTION

E PERSHING BOULEVARD - 35%
CHEYENNE MPO
E PERSHING BOULEVARD
CHEYENNE, WY


E PERSHING BLVD -
STA 1057+75 TO
1066+00
C3.8

LAST SAVED: 7/15/2022 12:04 PM BY: SKYLER HEIFRICH
C:\Users\SkylerH\OneDrive - Y2 Consultants, LLC\Projects\21072-East Pershing Boulevard\Ch\ACAD\21072_DESIGN\PLP.dwg

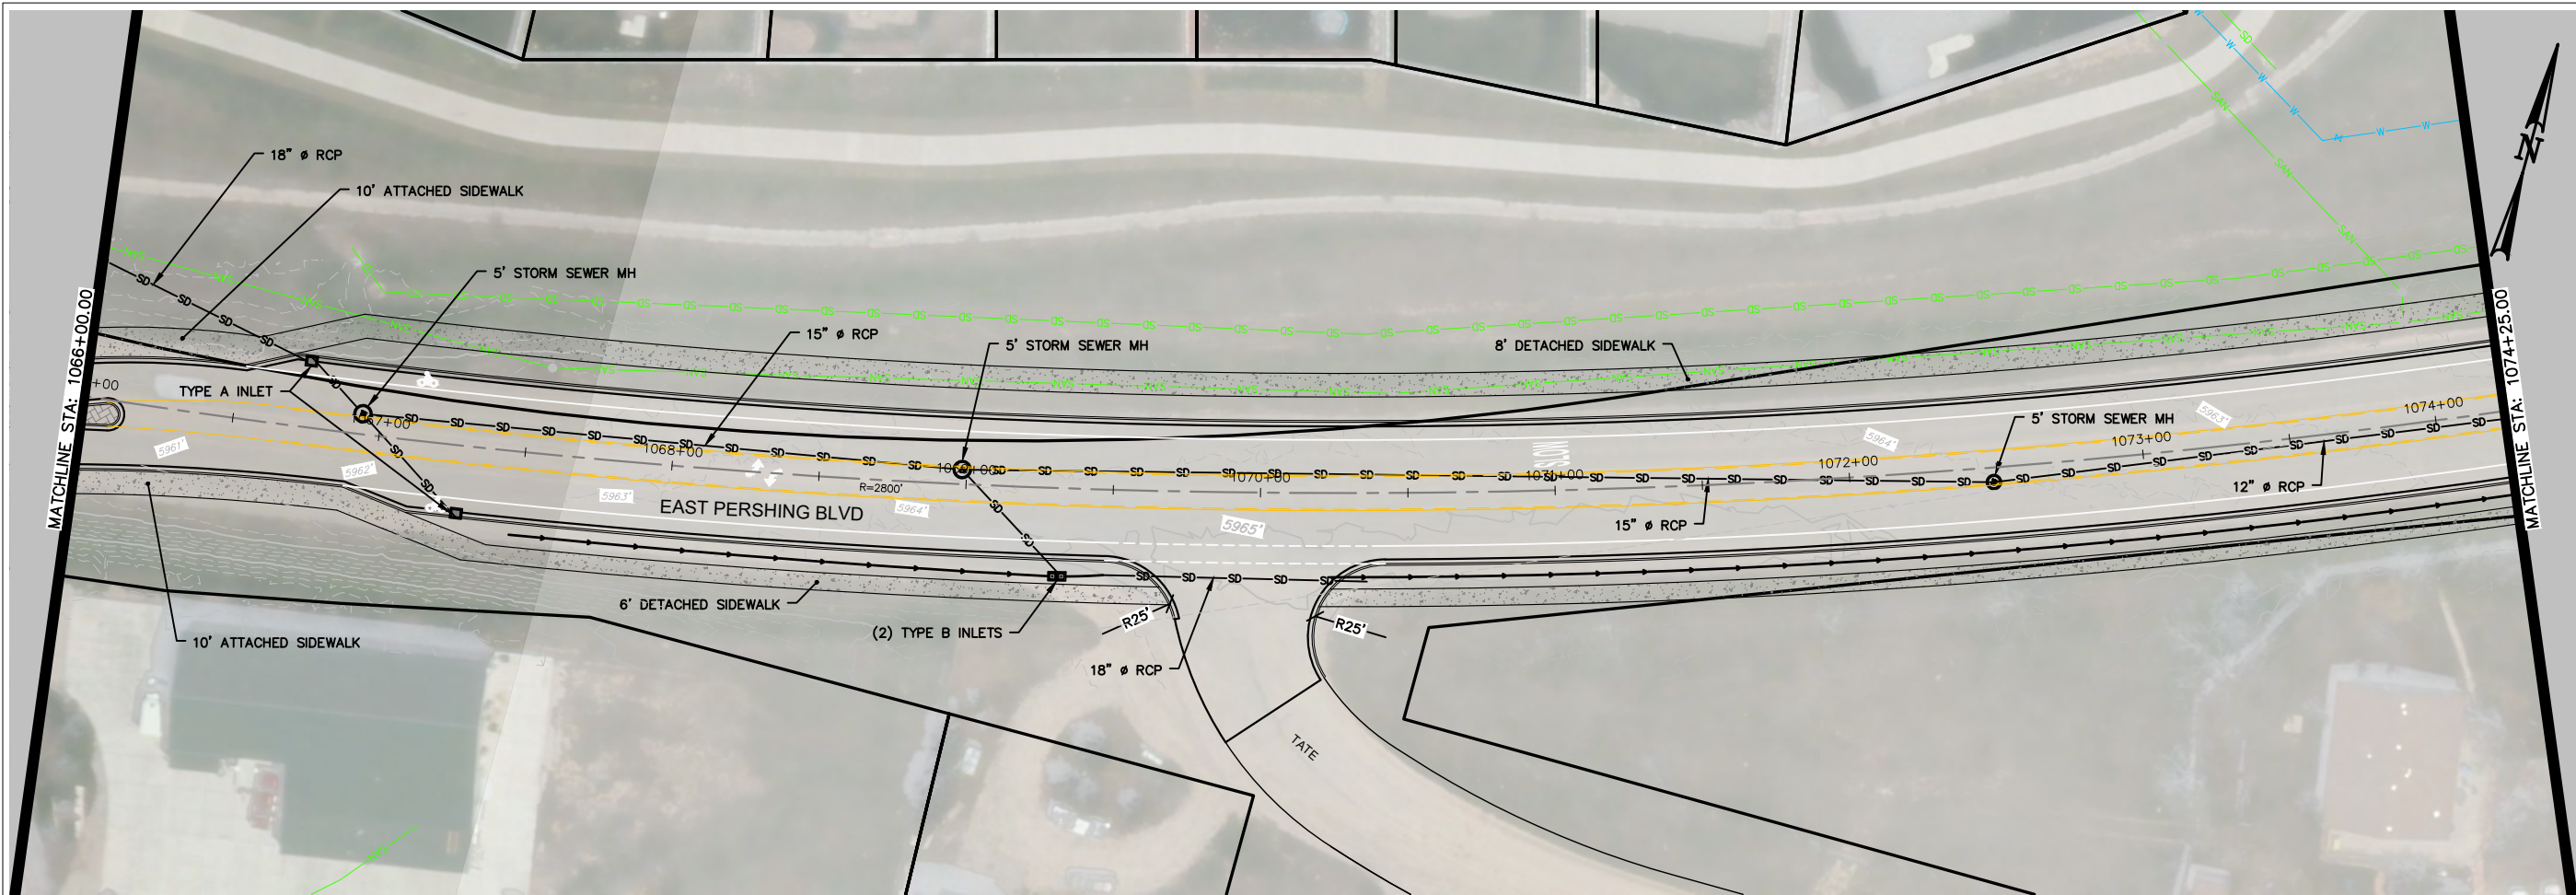

0 30' 60'
WHEN PRINTED ON 11"X17"
PLANS SCALE IS: 1"=60'

P-EAST PERSHING BOULEVARD PROFILE
24x36 SHEET SCALE: HORIZ. 1" = 30' VERT. 1" = 6'
START STA: 1066+00.00, END STA: 1074+25.00

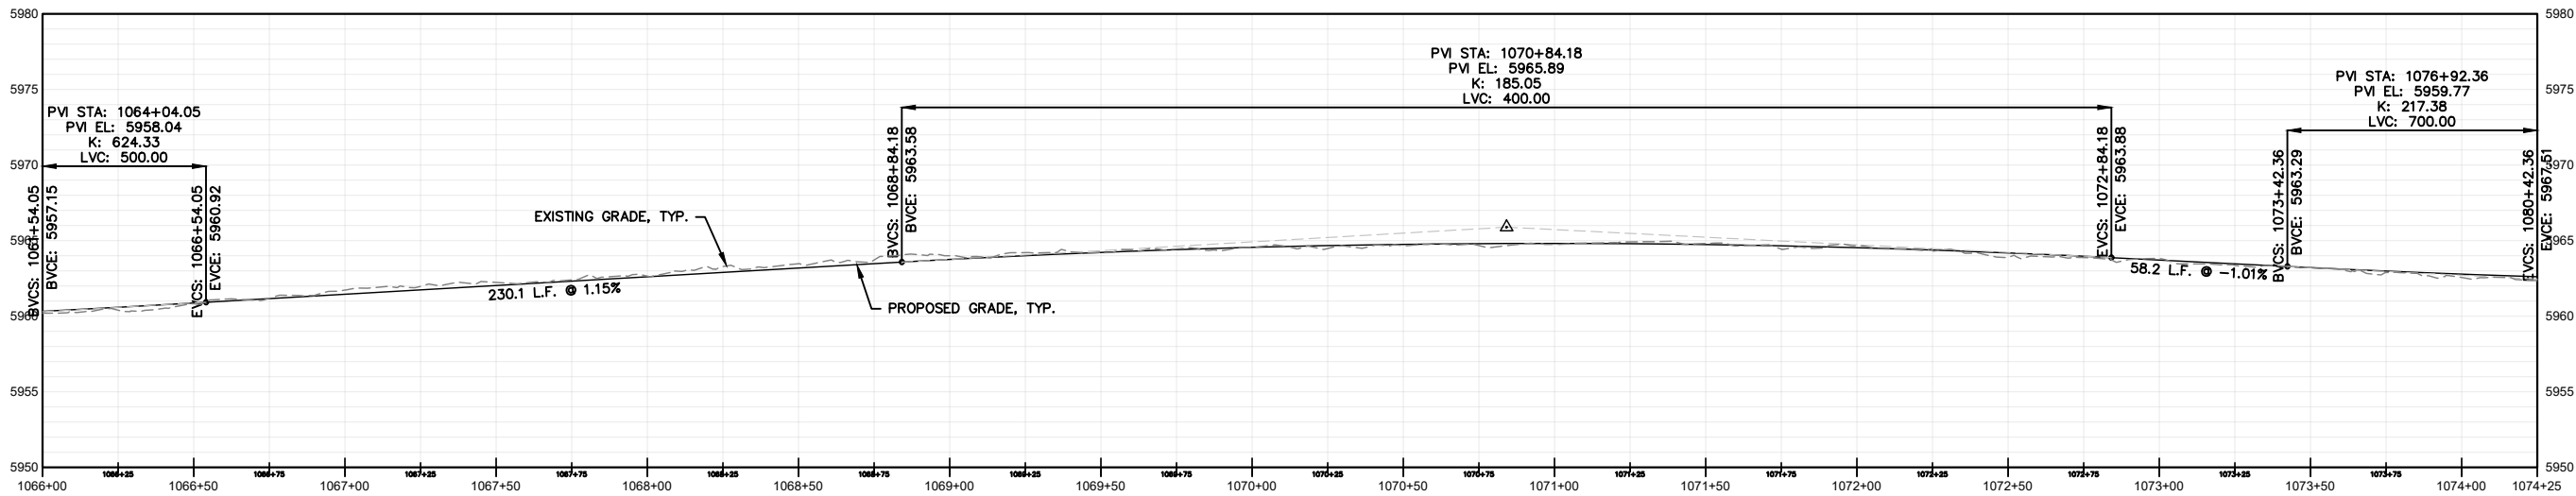

DRAWING SET TITLE	35% DRAFT
DATE	7/15/2022
DRAWN BY: SAH	CHECKED BY: SAH
JOB #:	21072

Y2 CONSULTANTS

ENGINEERING, SURVEYING & PLANNING
LANDSCAPE ARCHITECTURE, GIS
NATURAL RESOURCE SERVICES


Y2consultants.com
307.733.2599

DRAFT
NOT FOR
CONSTRUCTION

E PERSHING BOULEVARD - 35%
CHEYENNE MPO
E PERSHING BOULEVARD
CHEYENNE, WY

E PERSHING BLVD -
STA 1066+00 TO
1074+25


C3.9

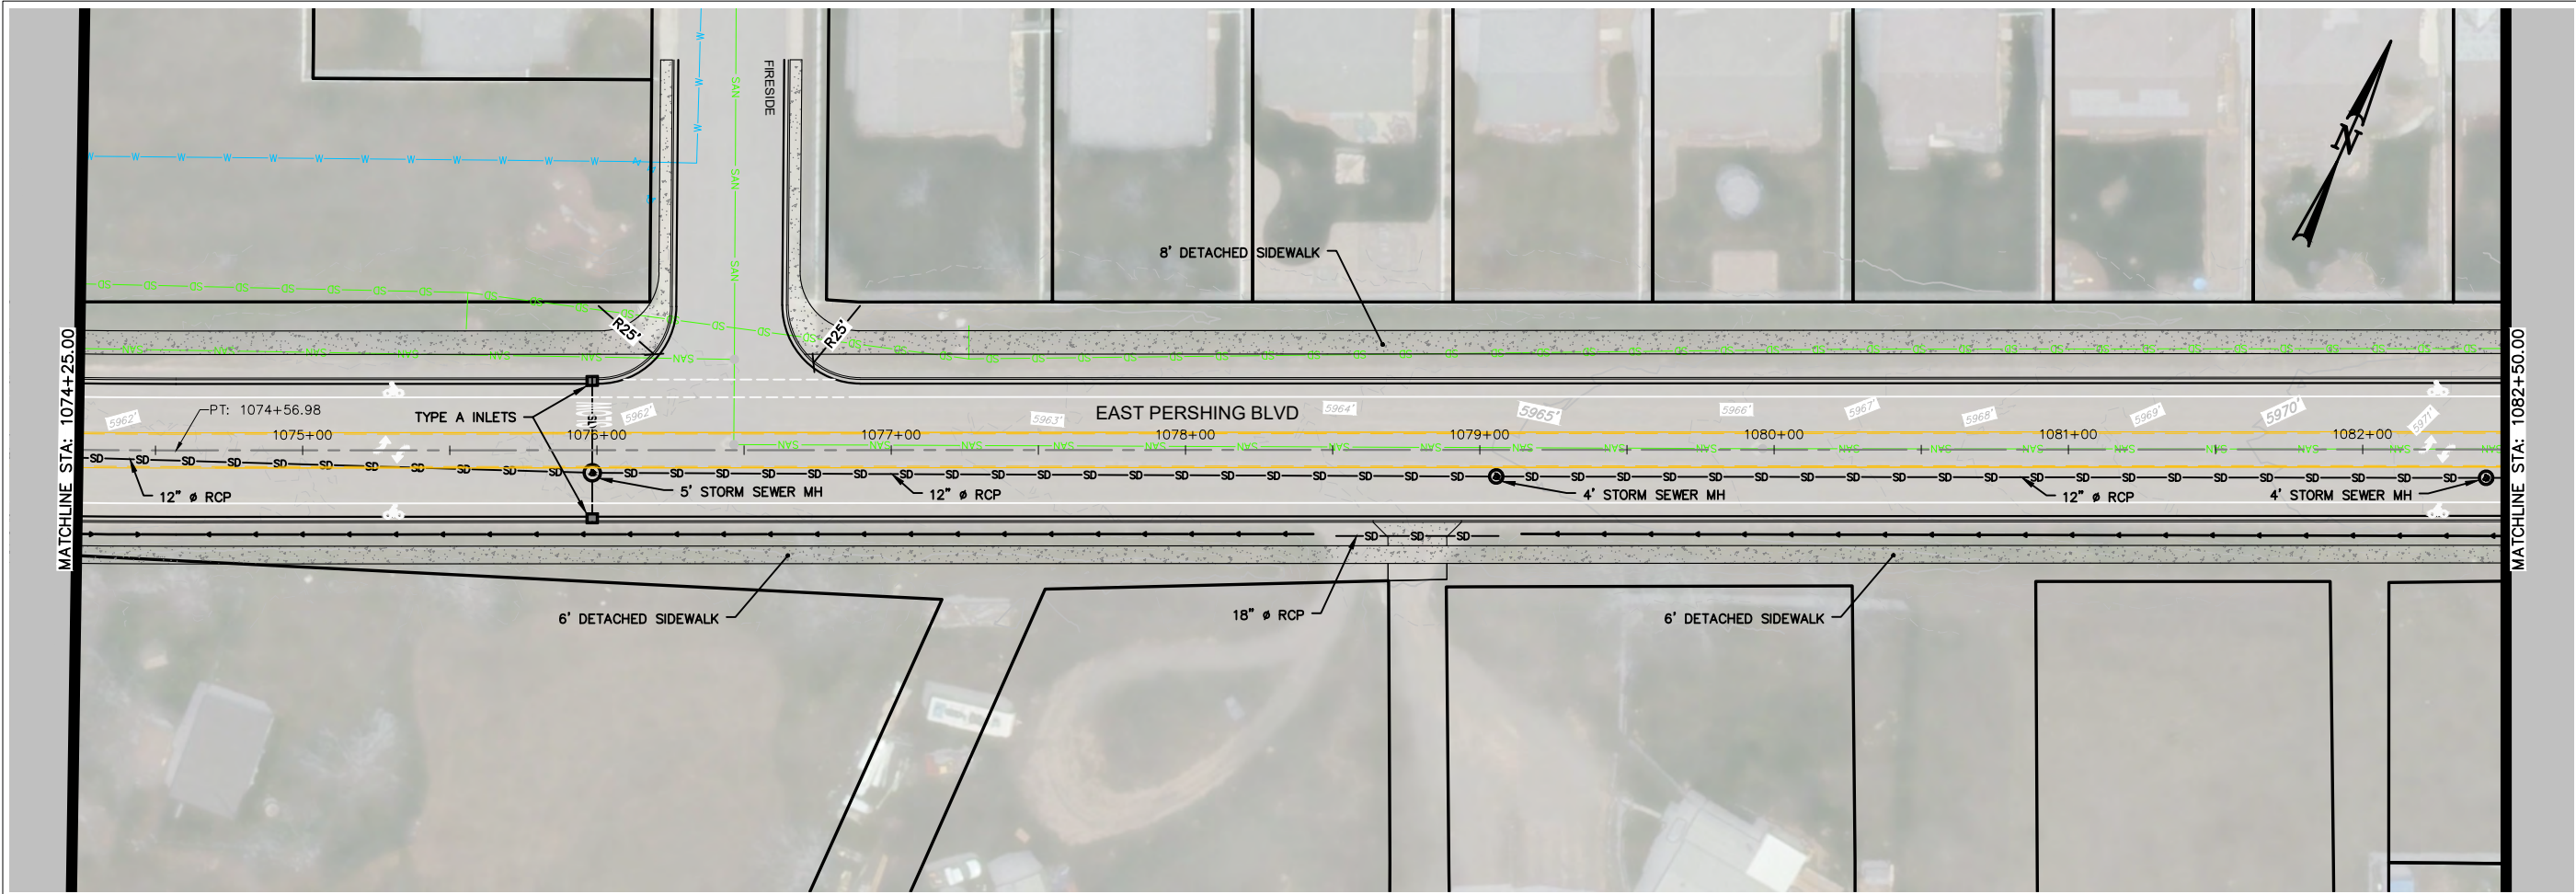

0 30' 60'

WHEN PRINTED ON 11"X17"
PLANS SCALE IS: 1"=60'

P-EAST PERSHING BOULEVARD PROFILE
24x36 SHEET SCALE: HORIZ. 1" = 30' VERT. 1" = 6'
START STA: 1074+25.00, END STA: 1082+50.00

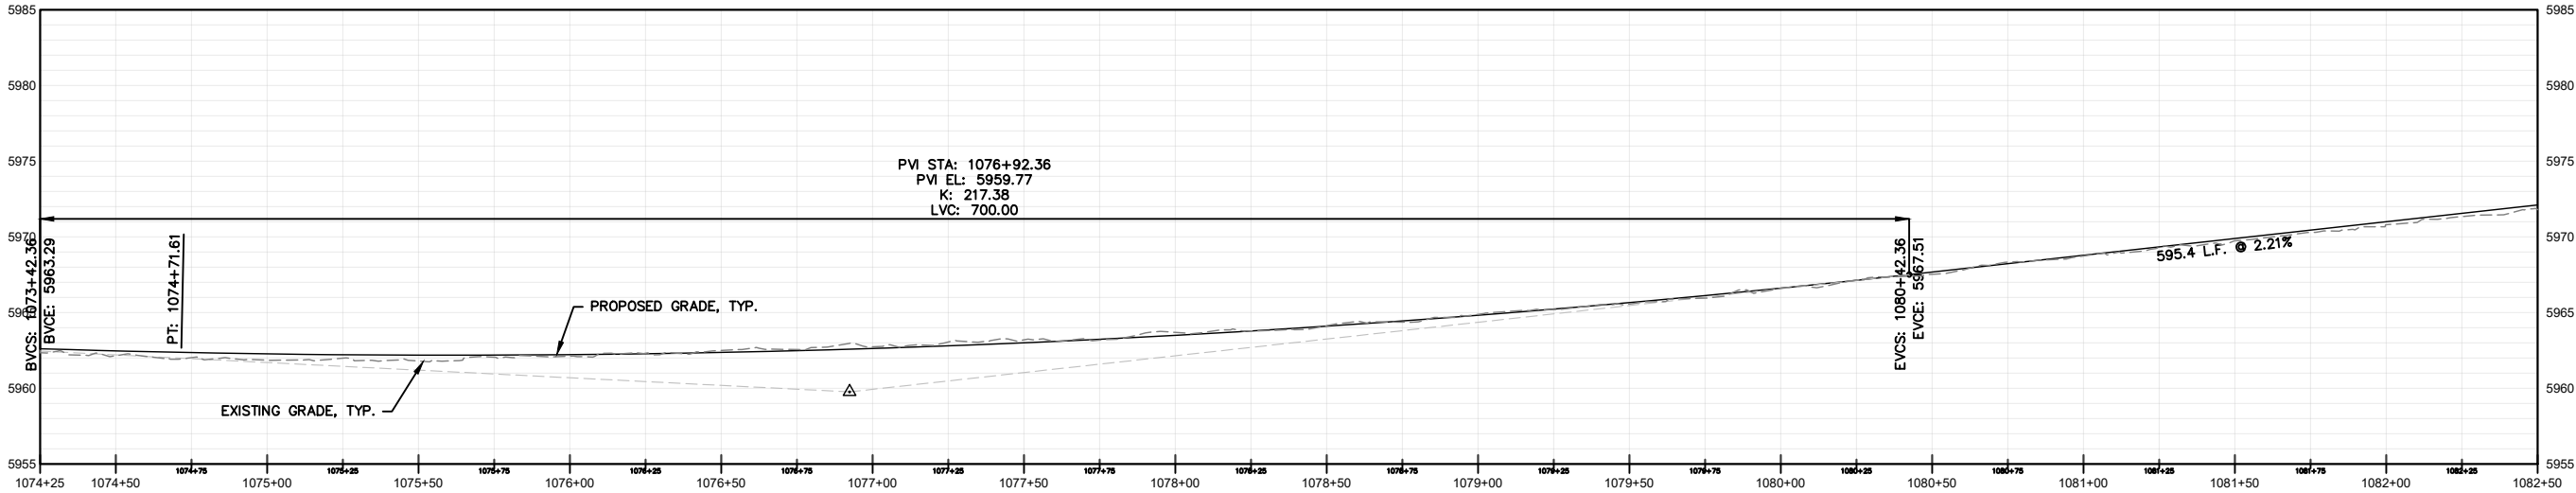

DATE	DRAWING SET TITLE
7/15/2022	35% DRAFT
DRAWN BY: SAH	
CHECKED BY: SAH	
JOB #: 21072	

Y2

CONSULTANTS

ENGINEERING, SURVEYING & PLANNING
LANDSCAPE ARCHITECTURE, GIS
NATURAL RESOURCE SERVICES

y2consultants.com
307.733.2569

DRAFT
NOT FOR
CONSTRUCTION

E PERSHING BOULEVARD - 35%
CHEYENNE MPO
E PERSHING BOULEVARD
CHEYENNE, WY


E PERSHING BLVD -
STA 1074+25 TO
1082+50



0 30' 60'

WHEN PRINTED ON 11"X17"
PLANS SCALE IS: 1"=60'

P-EAST PERSHING BOULEVARD PROFILE
24x36 SHEET SCALE: HORIZ. 1" = 30' VERT. 1" = 6'
START STA: 1082+50.00, END STA: 1090+75.00

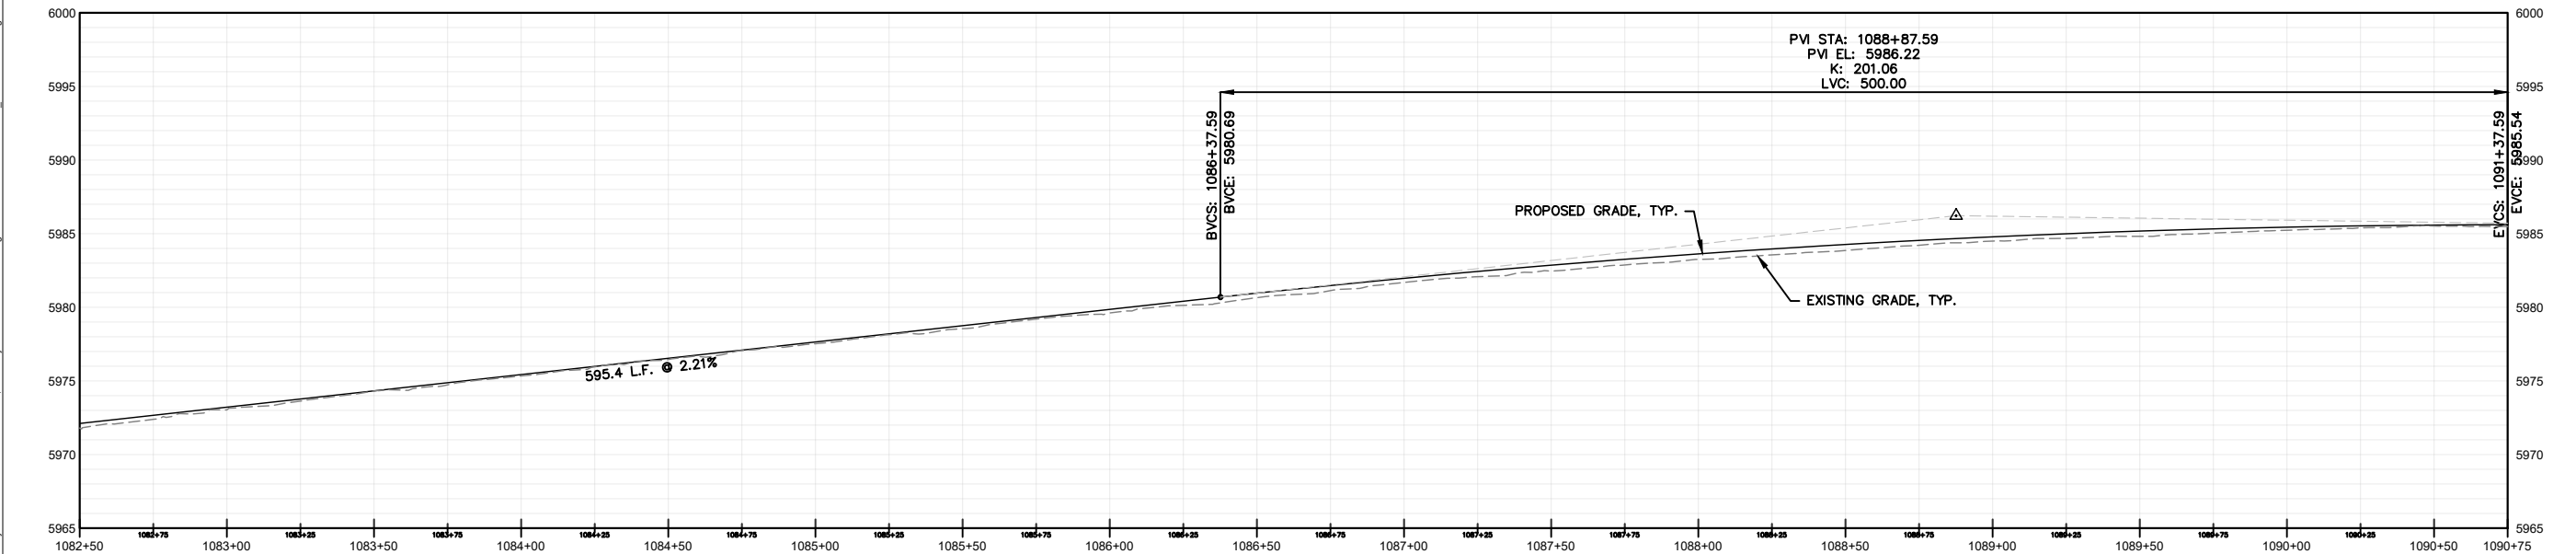

DATE	DRAWING SET TITLE
7/15/2022	35% DRAFT
DRAWN BY: SAH	
CHECKED BY: SAH	
JOB #: 21072	

Y2

CONSULTANTS

ENGINEERING, SURVEYING & PLANNING
LANDSCAPE ARCHITECTURE, GIS
NATURAL RESOURCE SERVICES


y2consultants.com
307.733.2569

DRAFT
NOT FOR
CONSTRUCTION

E PERSHING BOULEVARD - 35%
CHEYENNE MPO
E PERSHING BOULEVARD
CHEYENNE, WY


E PERSHING BLVD -
STA 1082+50 TO
1090+75

C3.11

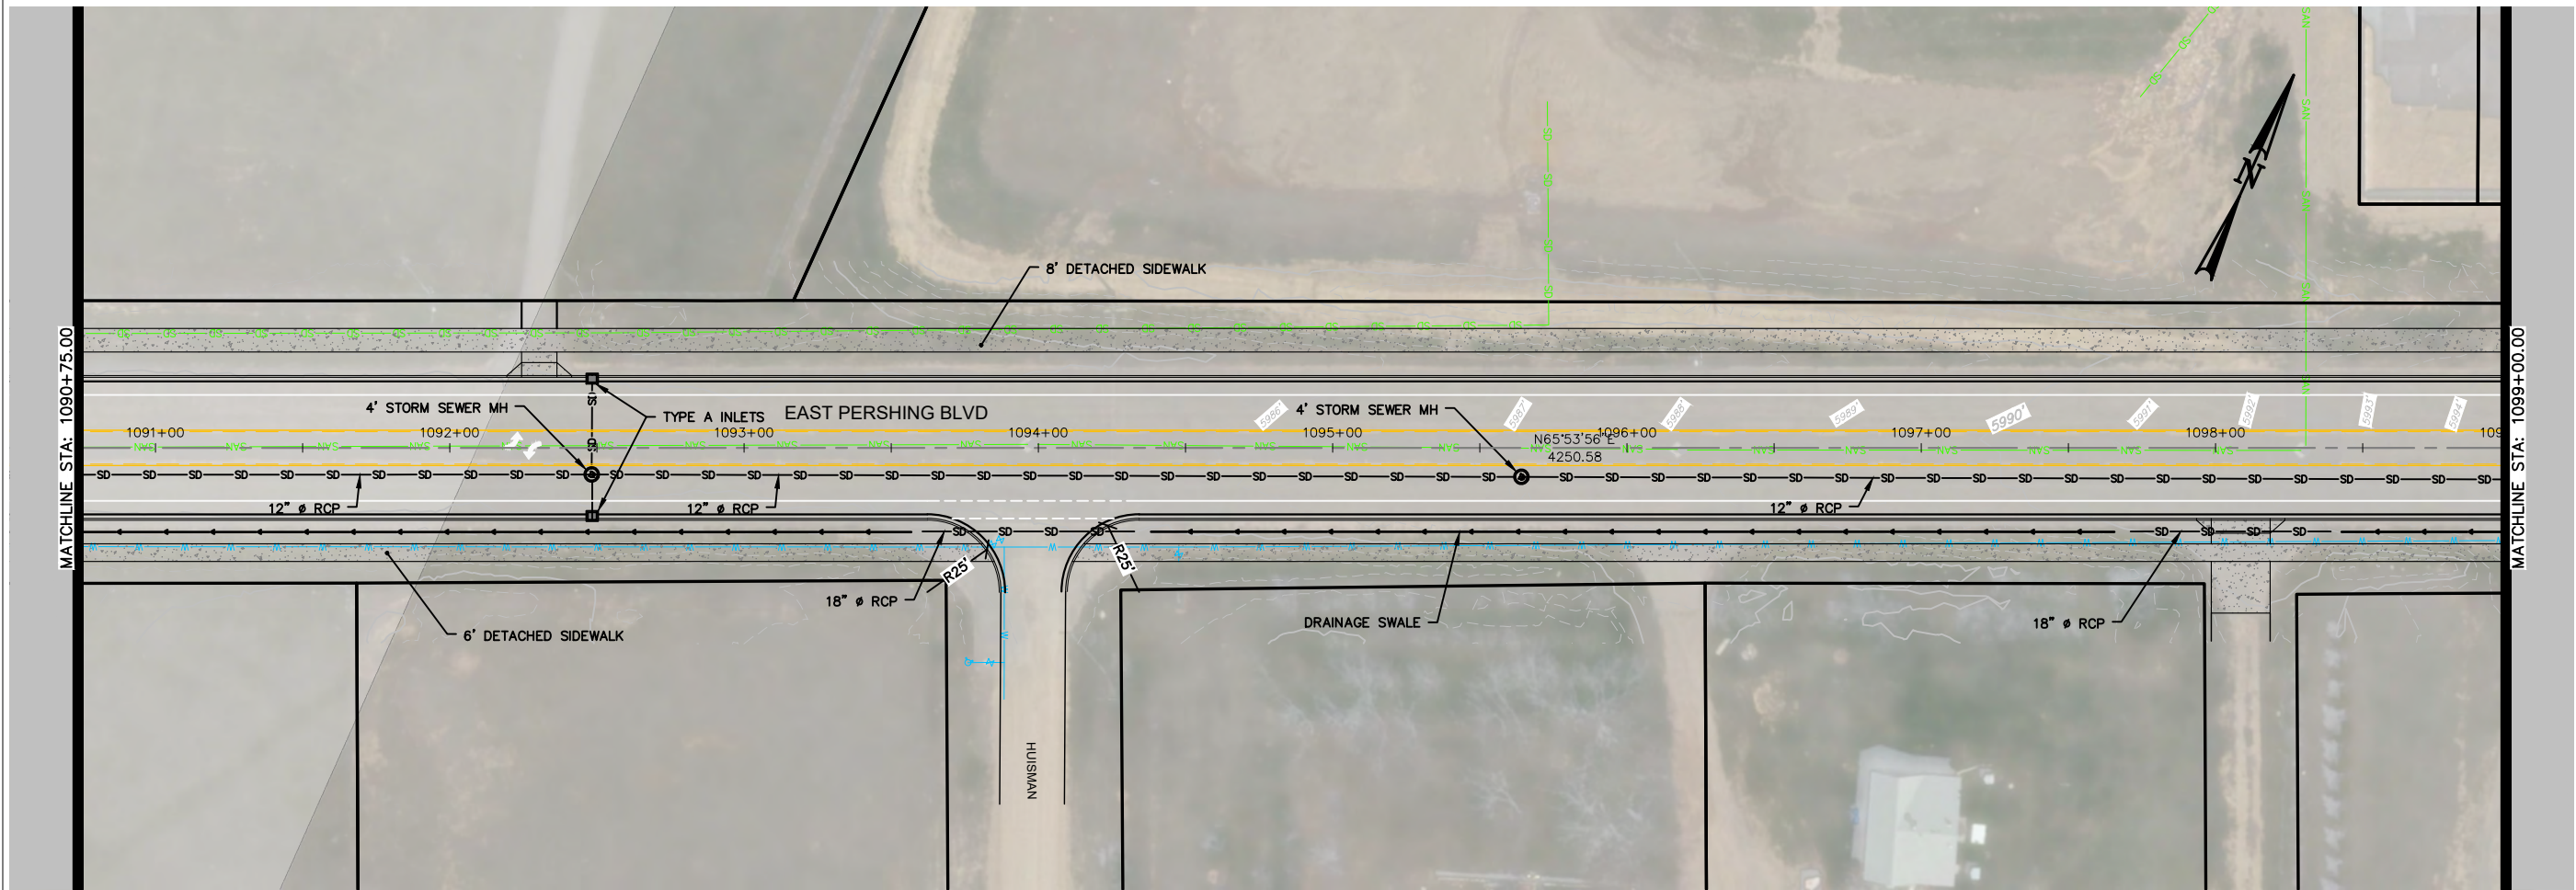

0 30' 60'
WHEN PRINTED ON 11"X17"
PLANS SCALE IS: 1"=60'

P-EAST PERSHING BOULEVARD PROFILE
24x36 SHEET SCALE: HORIZ. 1" = 30' VERT. 1" = 6'
START STA: 1090+75.00, END STA: 1099+00.00

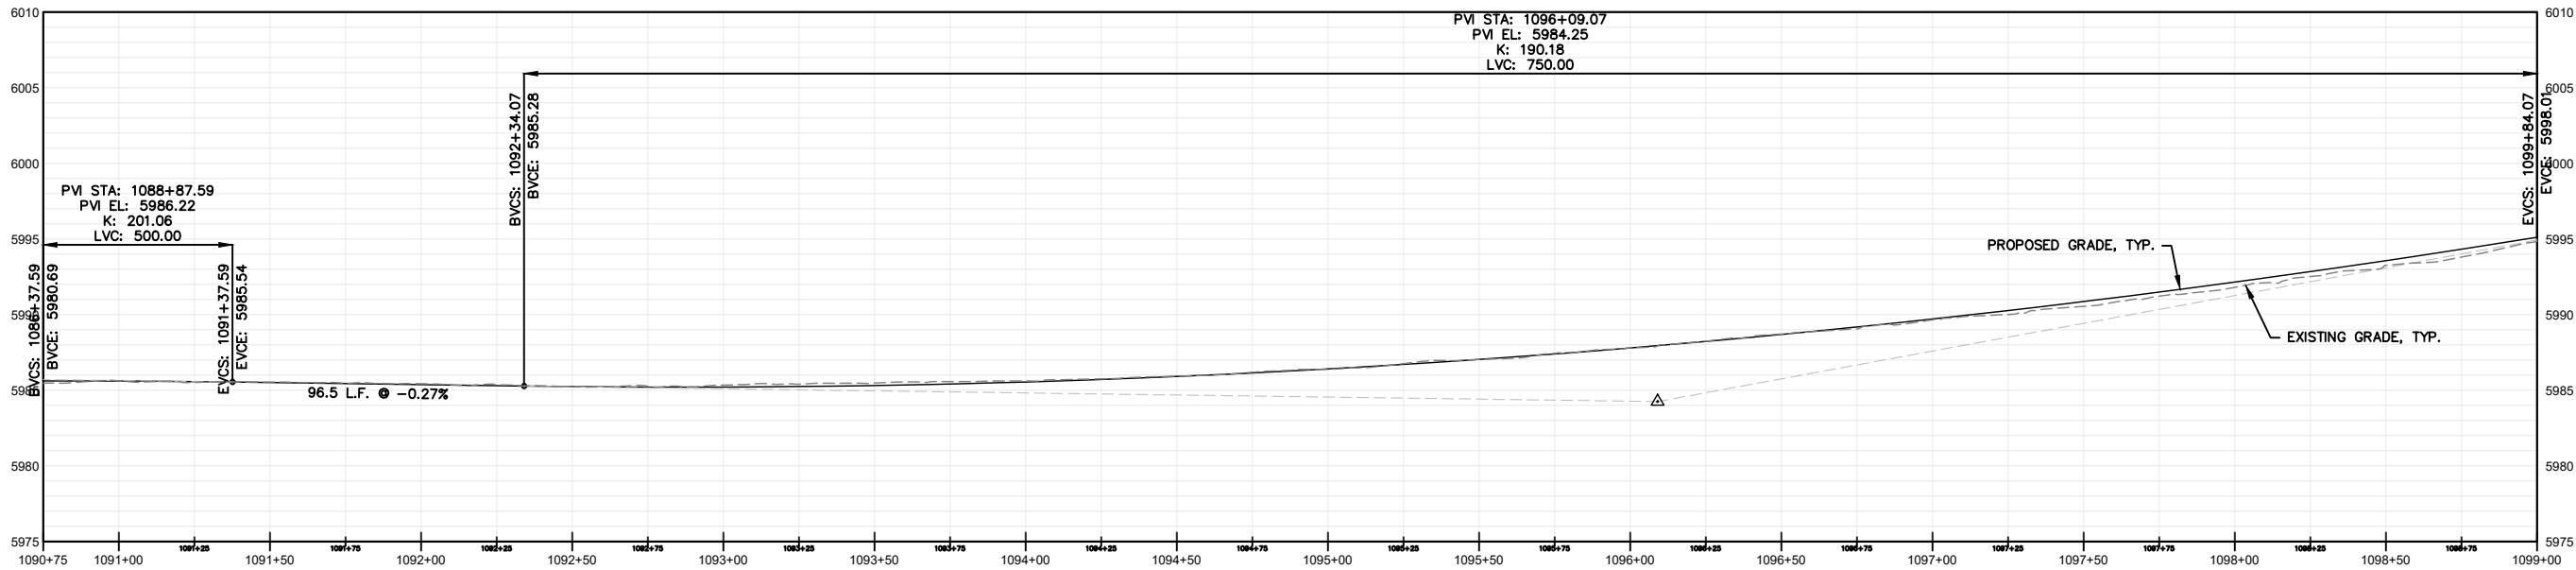

LAST SAVED: 7/15/2022 12:04 PM BY: SKYLERH PLOT BY: SKYLER HEIFRICH
C:\Users\SkylerH\OneDrive - Y2 Consultants, LLC\Projects\1072-East Pershing Boulevard\Civil\ACAD\21072_DESIGN\PLAN.dwg

DATE	DRAWING SET TITLE
7/15/2022	35% DRAFT
DRAWN BY: SAH	
CHECKED BY: SAH	
JOB #: 21072	

Y2 CONSULTANTS

ENGINEERING, SURVEYING & PLANNING
LANDSCAPE ARCHITECTURE, GIS
NATURAL RESOURCE SERVICES



y2consultants.com
307.733.2569

DRAFT
NOT FOR
CONSTRUCTION

E PERSHING BOULEVARD - 35%
CHEYENNE MPO
E PERSHING BOULEVARD
CHEYENNE, WY

E PERSHING BLVD -
STA 1090+75 TO
1099+00

C3.12

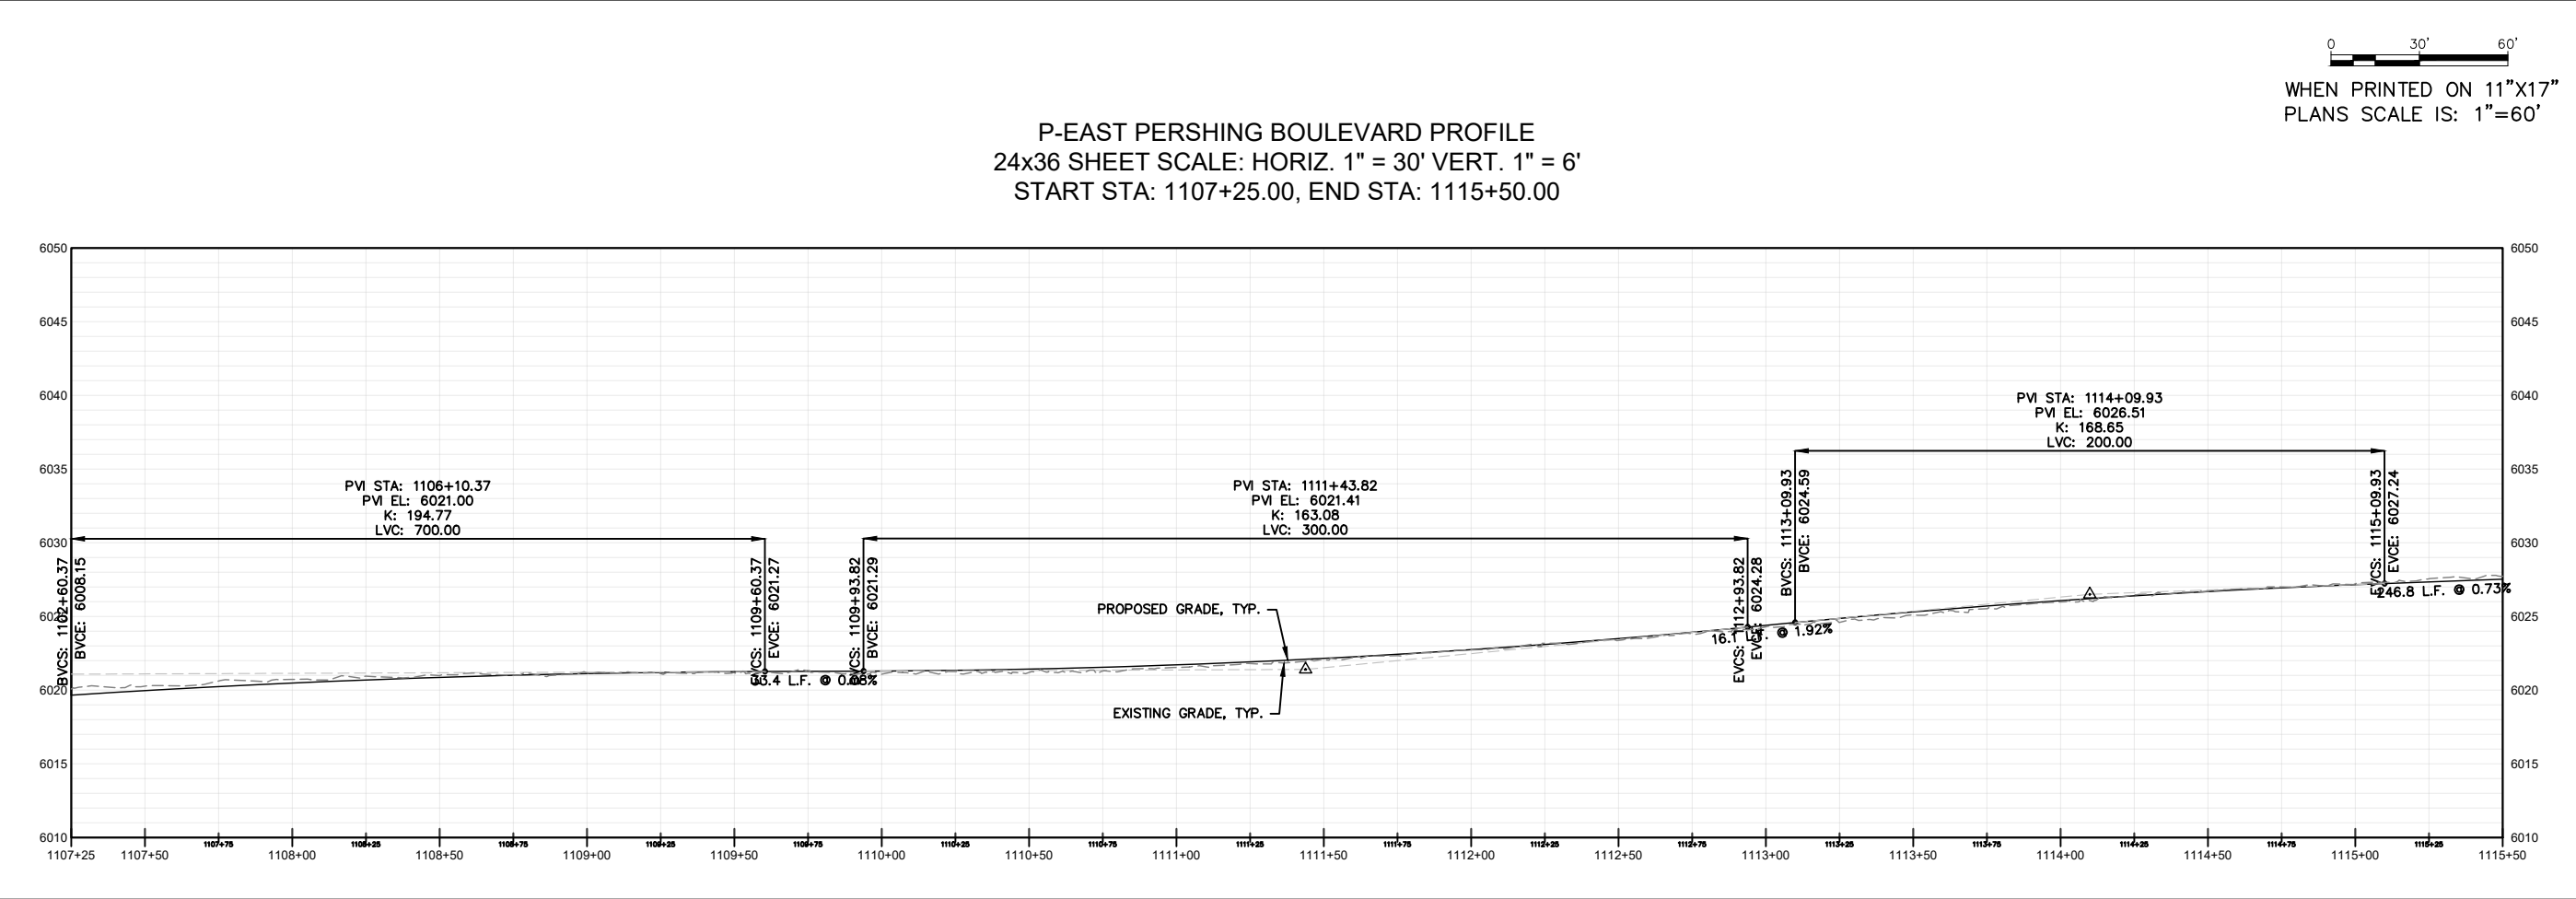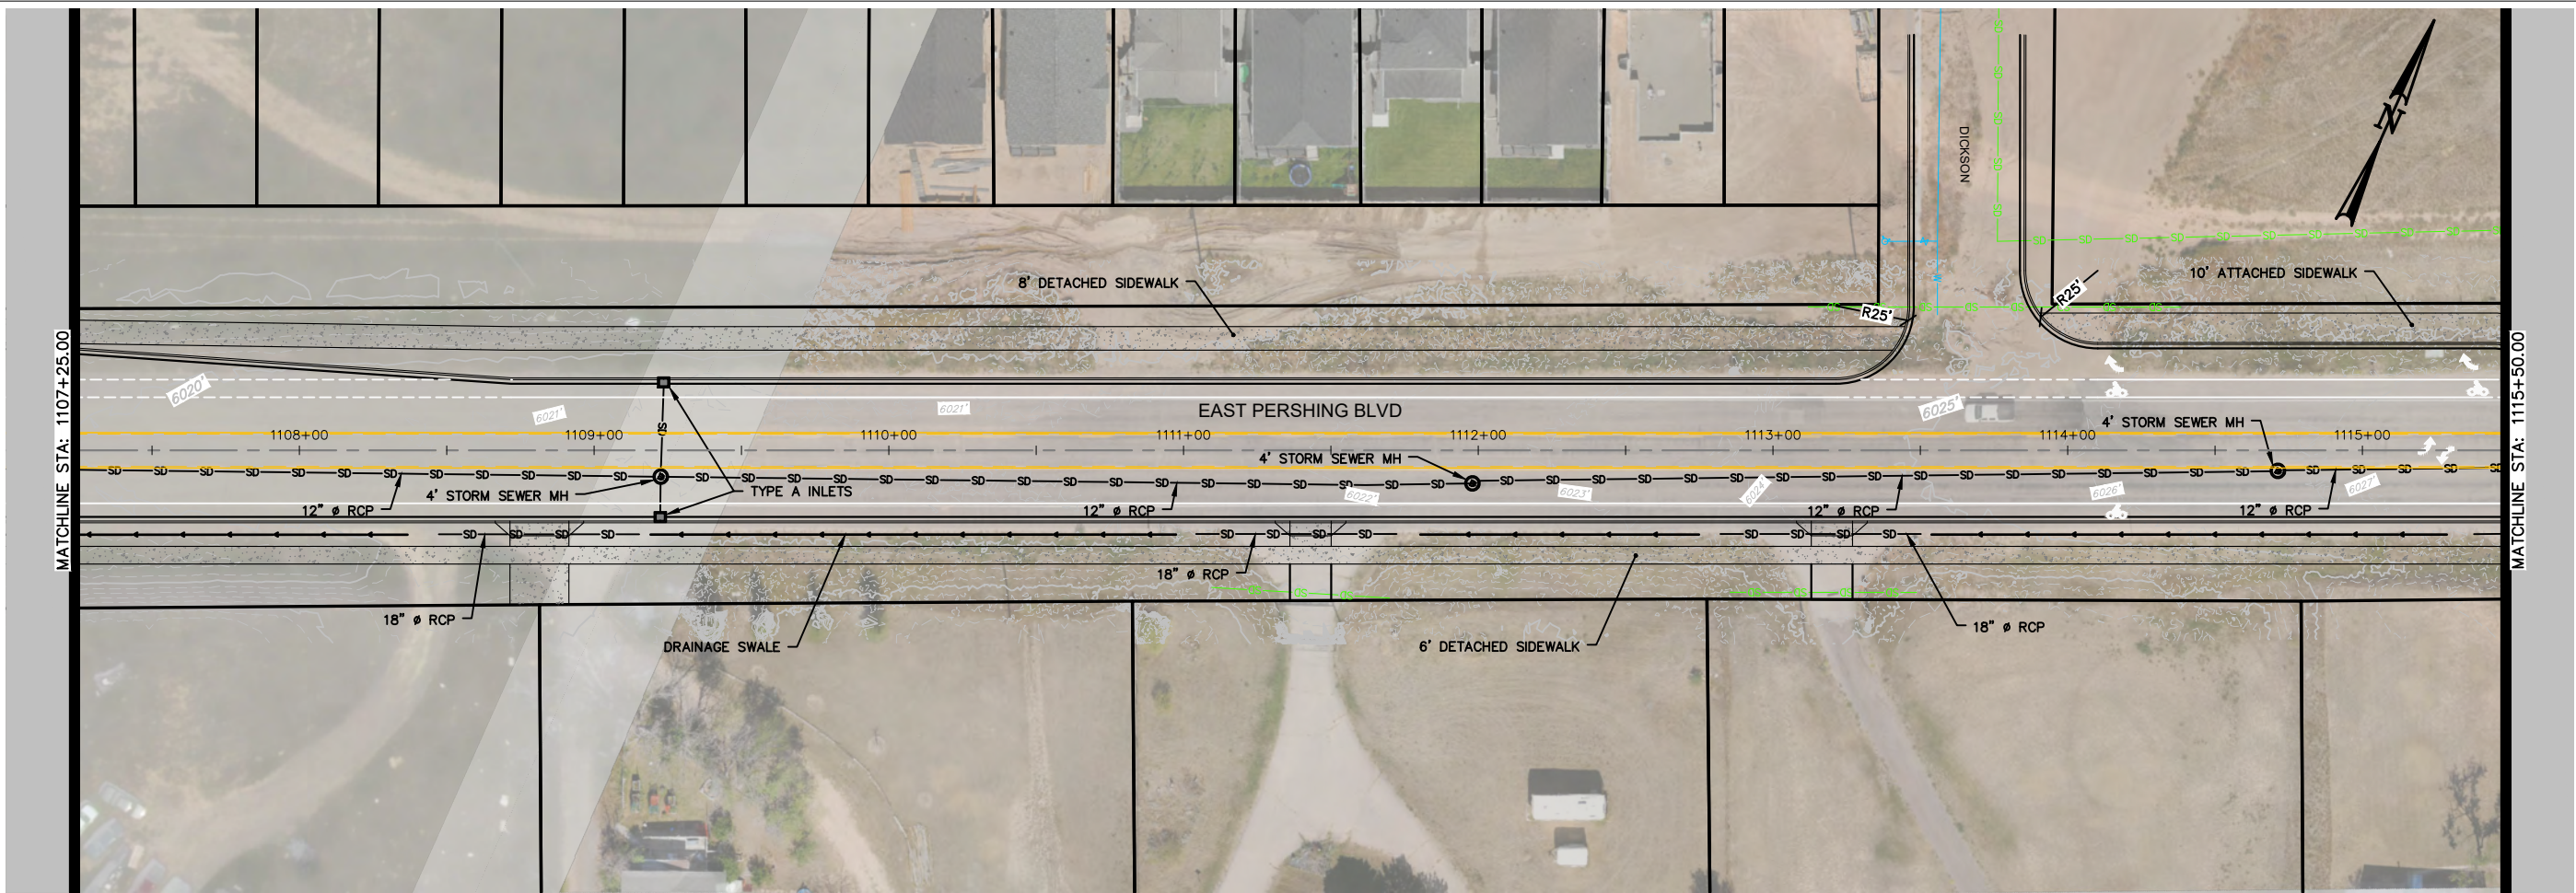

DATE	DRAWING SET TITLE
7/15/2022	35% DRAFT
DRAWN BY: SAH	
CHECKED BY: SAH	
JOB #: 21072	

Y2 CONSULTANTS

ENGINEERING, SURVEYING & PLANNING
LANDSCAPE ARCHITECTURE, GIS
NATURAL RESOURCE SERVICES

y2consultants.com
307.733.2569

DRAFT
NOT FOR
CONSTRUCTION

E PERSHING BOULEVARD - 35%


CHEYENNE MPO

E PERSHING BOULEVARD
CHEYENNE, WY

E PERSHING BLVD -
STA 1107+25 TO
1115+50


C3.14

LAST SAVED: 7/15/2022 12:04 PM BY: SKYLERH PLOT BY: SKYLER HEIFRICH
C:\Users\SKyleRH\OneDrive - Y2 Consultants, LLC\Projects\21072-East Pershing Boulevard\Civil\ACAD\21072_DESIGN\PLP.dwg

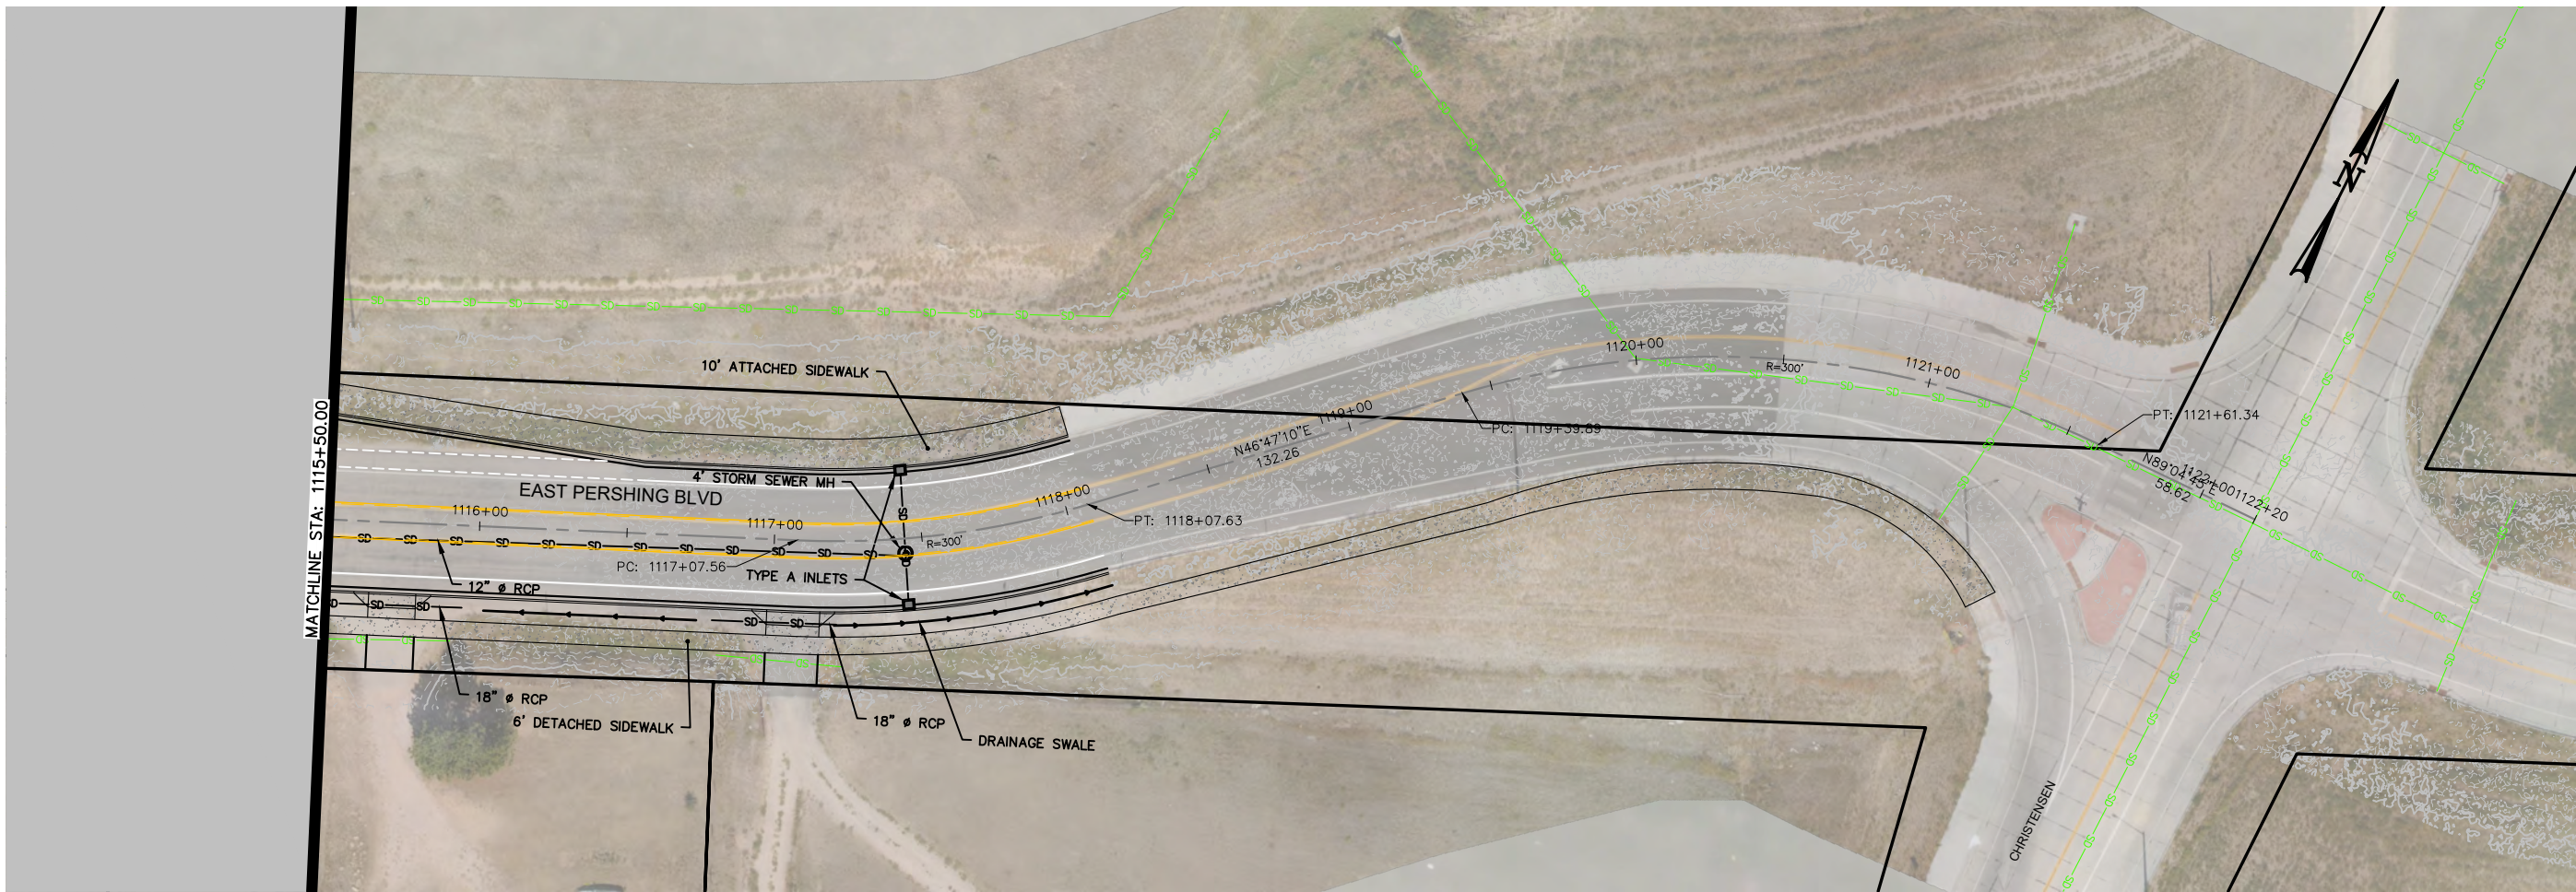

P-EAST PERSHING BOULEVARD PROFILE
24x36 SHEET SCALE: HORIZ. 1" = 30' VERT. 1" = 6'
START STA: 1115+50.00, END STA: 1122+19.96

0 30' 60'
WHEN PRINTED ON 11"X17"
PLANS SCALE IS: 1"=60'

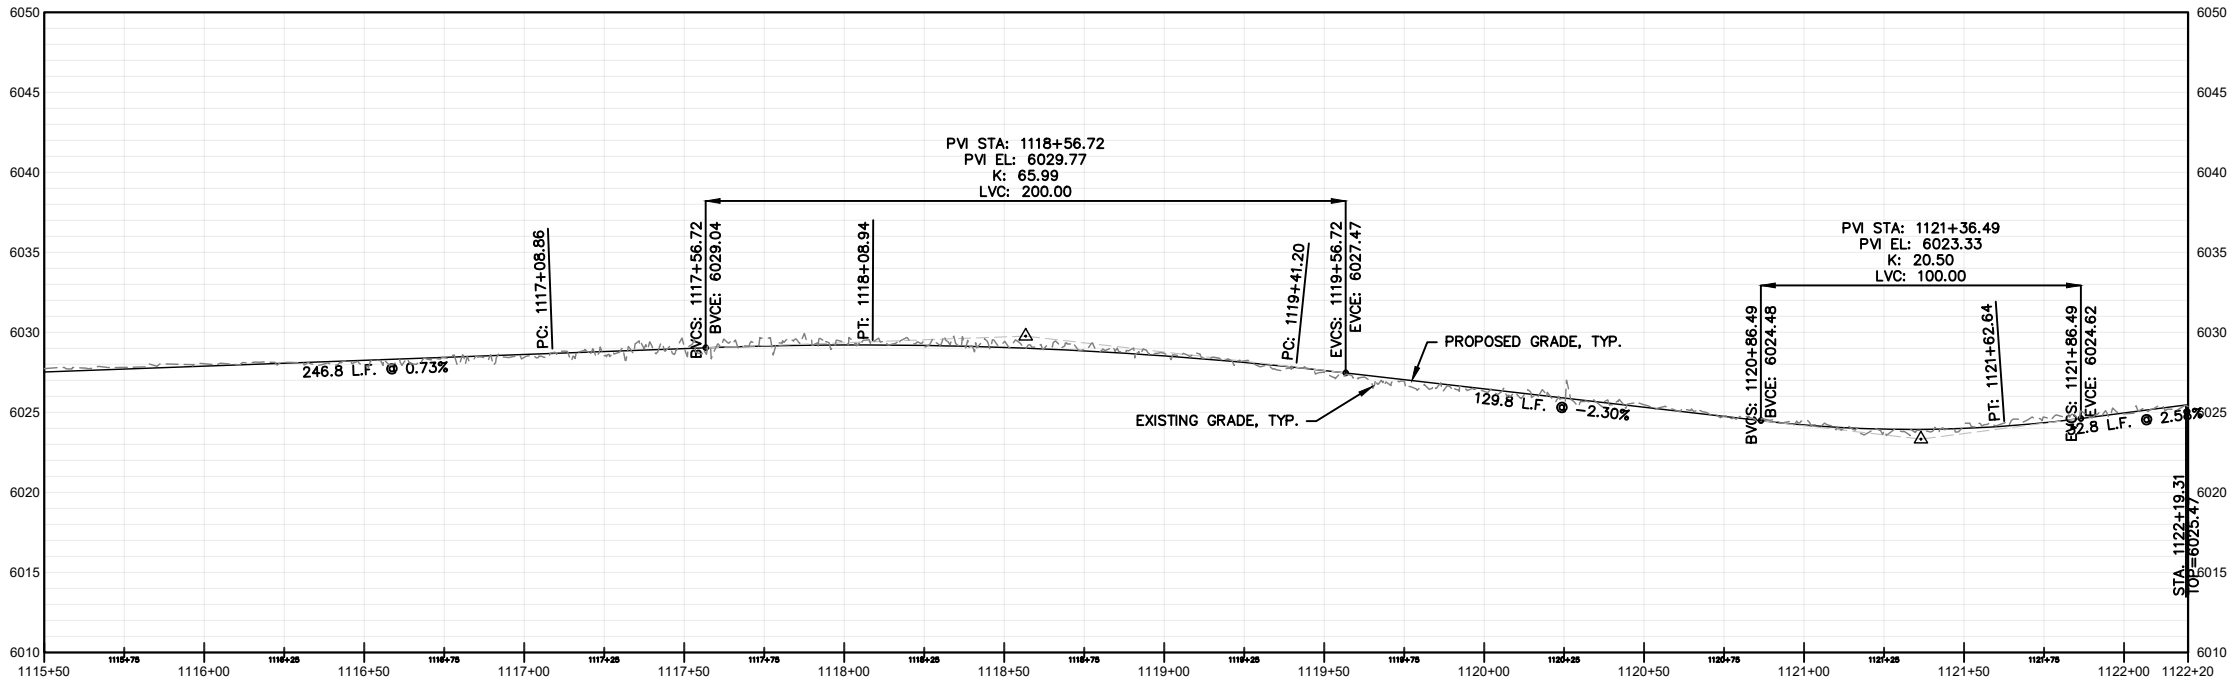

DATE	7/15/2022
DRAWING SET TITLE	35% DRAFT
DRAWN BY: SAH	CHECKED BY: SAH
JOB #	21072

Y2 CONSULTANTS

ENGINEERING, SURVEYING & PLANNING
LANDSCAPE ARCHITECTURE, GIS
NATURAL RESOURCE SERVICES

y2consultants.com
307.733.2569


DRAFT
NOT FOR
CONSTRUCTION

E PERSHING BOULEVARD - 35%
CHEYENNE MPO
E PERSHING BOULEVARD
CHEYENNE, WY

E PERSHING BLVD -
STA 1115+50 TO
1123+75

C3.15

LAST SAVED: 7/10/2022 7:57 PM BY: SKYLERH.PLOT BY: SKYLER HELFRICH
C:\Users\SkylerrH\OneDrive - Y2 Consultants, LLC\Projects\21072-East Pershing Boulevard\Ch\ACAD\21072-INTERSECTION.F.dwg

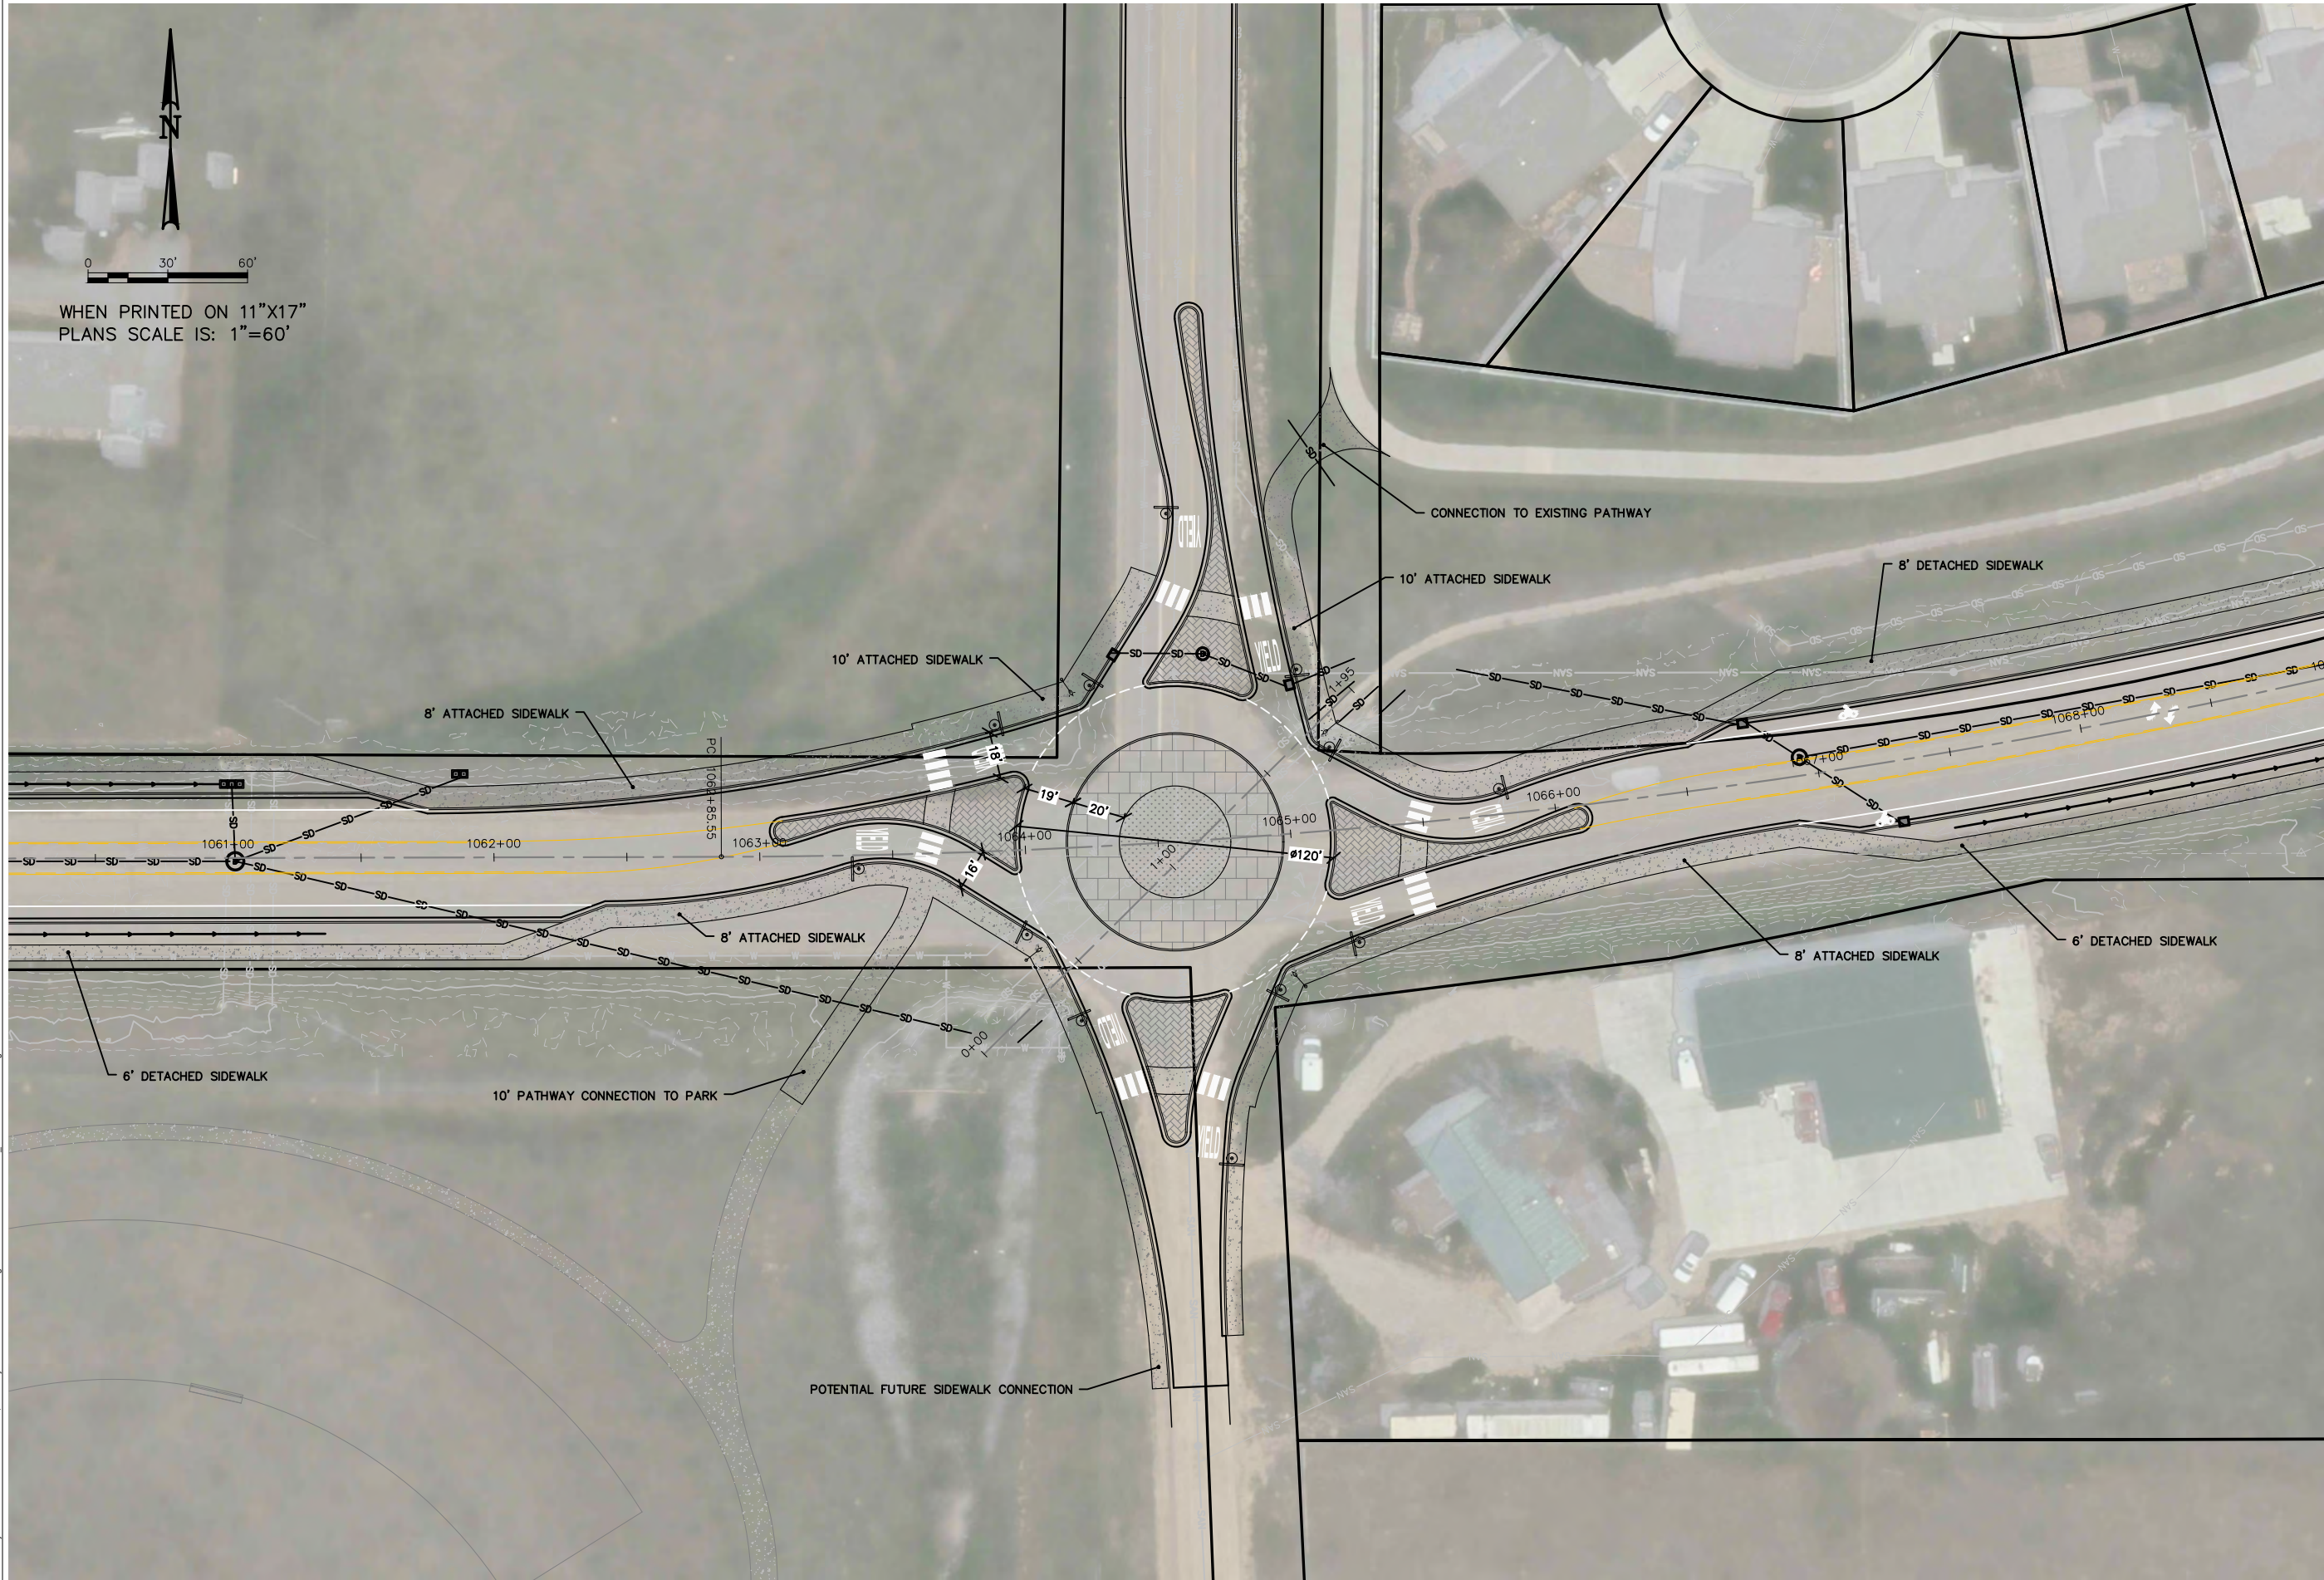

WHEN PRINTED ON 11"x17"
PLANS SCALE IS: 1"=60'

DATE	DRAWING SET TITLE
7/15/2022	35% DRAFT
DRAWN BY: SAH	
CHECKED BY: SAH	
JOB #: 21072	

Y2

CONSULTANTS

ENGINEERING, SURVEYING & PLANNING
LANDSCAPE ARCHITECTURE, GIS
NATURAL RESOURCE SERVICES

y2consultants.com
307.733.2569

DRAFT
NOT FOR
CONSTRUCTION

E PERSHING BOULEVARD - 35%
CHEYENNE MPO
E PERSHING BOULEVARD
CHEYENNE, WY

INTERSECTION -
WHITNEY & E
PERSHING

C3.16