


LEVELS ON: 1,2,3,4,5,6,7,8,9,10,11,12,13,14,15,16,17,18,19,20,21,22,23,24,25,26,27,28,29,30,31,32,33,34,35,36,37,38,39,40,41,42,43,44,45,46,47,48,49,50,51,52,53,54,55,56,57,58,59,60,61,62,63.

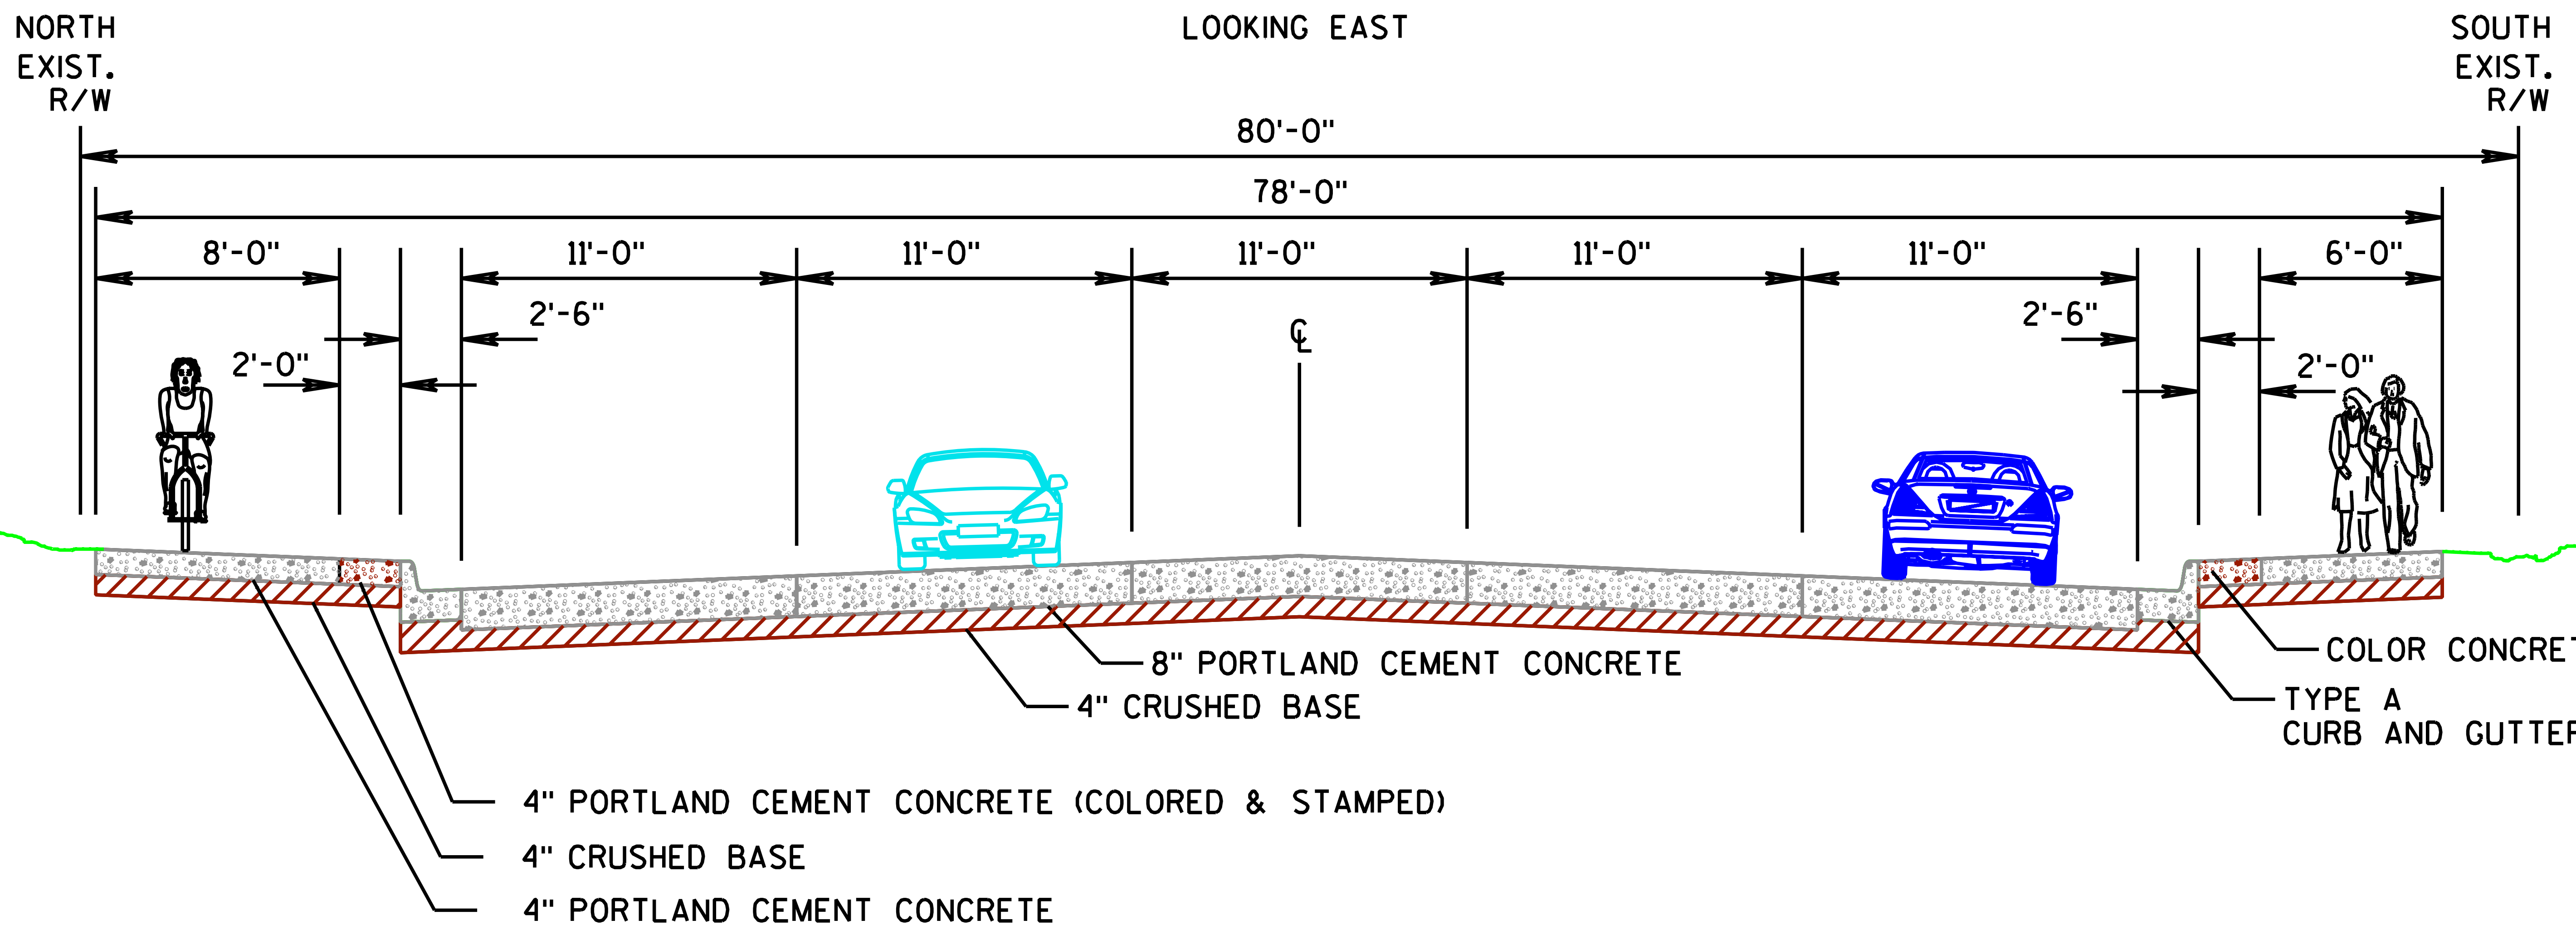

ALTERNATE 2 - 5 LANES WITH CONTINUOUS LEFT TURN LANE
- 78' CROSS SECTION STAYS INSIDE 80' RIGHT-OF-WAY
- ATTACHED SIDEWALKS ARE WIDER THAN EXISTING TO MEET CURRENT STANDARDS



DR. BY	J. ORTH
CHK. BY	A. DANA
DATE	MAY 2008

JOB NO.	32-1291.00
SCALE	1" = 100'

PERSHING BOULEVARD,
DUNN - CONVERSE AVE.
CITY OF CHEYENNE

BI-DIRECTIONAL LEFT TURN LANE
TYPICAL SECTIONS

SHEET NO.	1 OF 1
-----------	--------