


RAILROAD STRUCTURE TO LINCOLN WAY

LOOKING SOUTHEAST

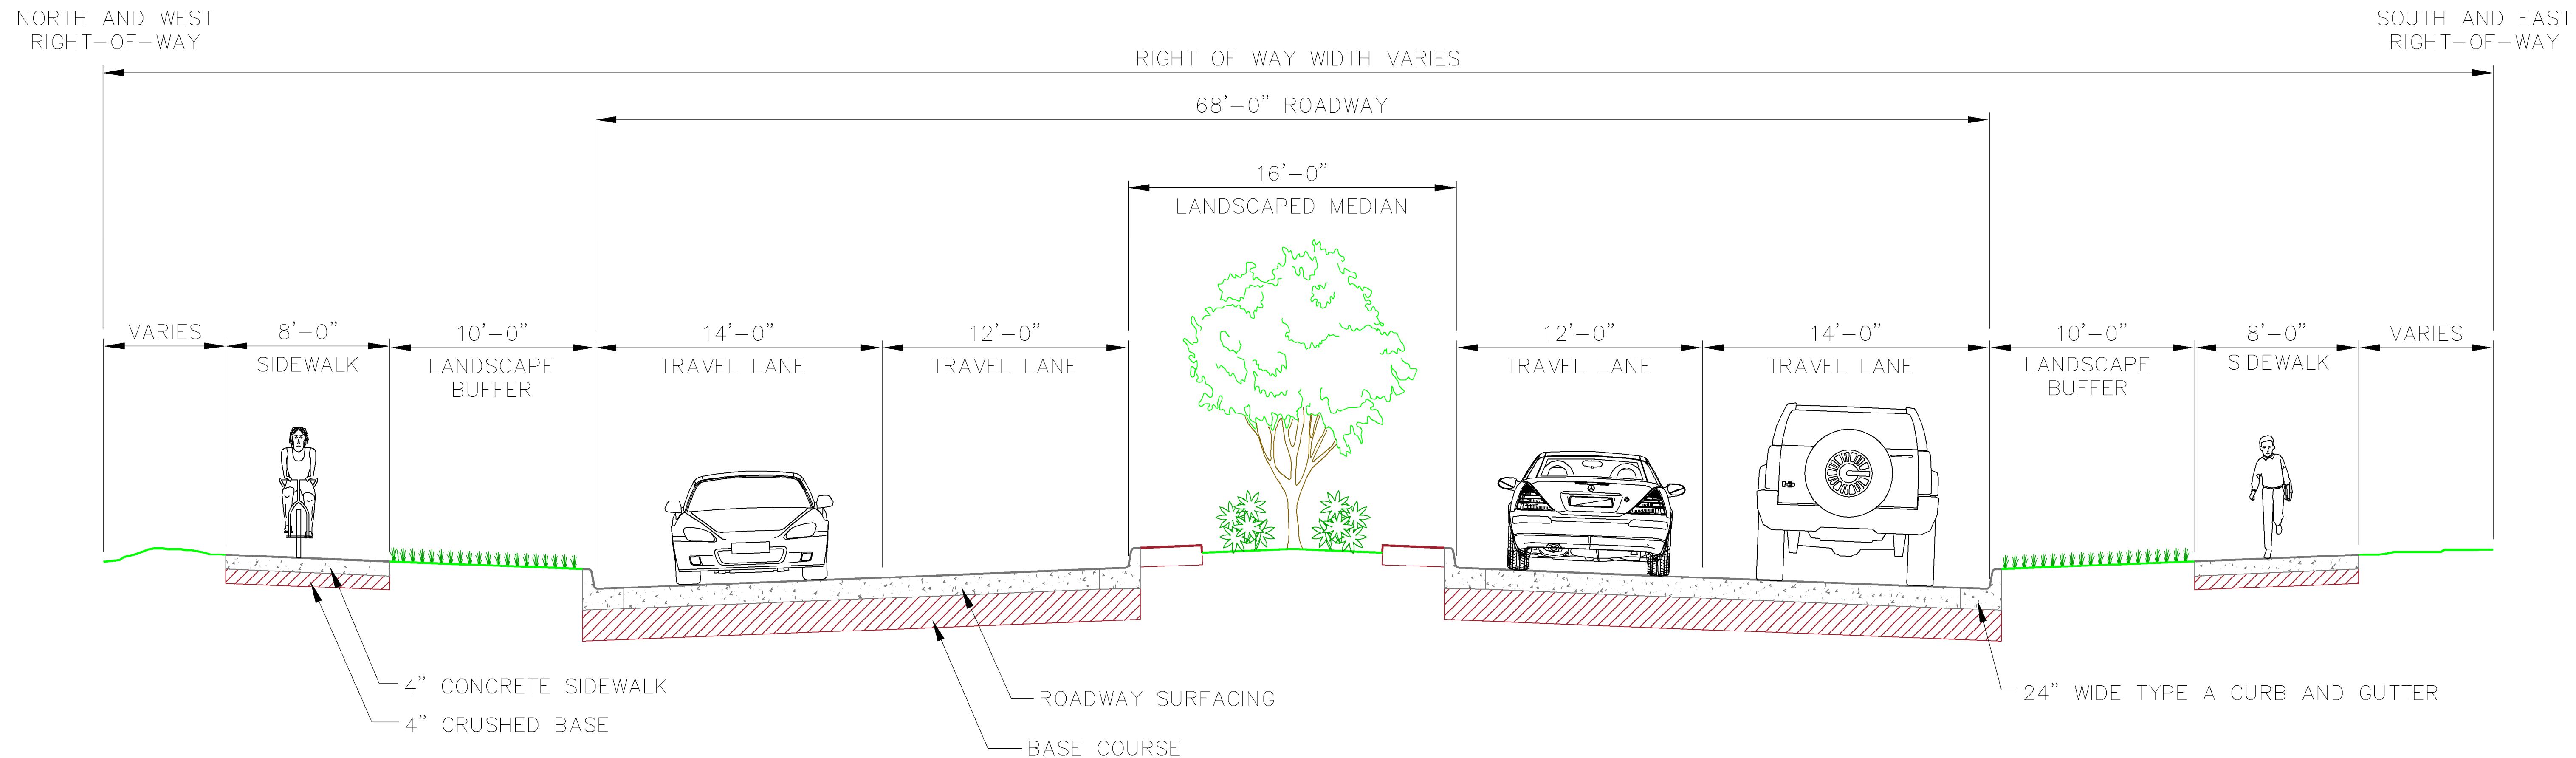

MISSILE DRIVE - CORRIDOR IMPROVEMENT PROJECT
PROPOSED CROSS SECTION