



Existing Street Section

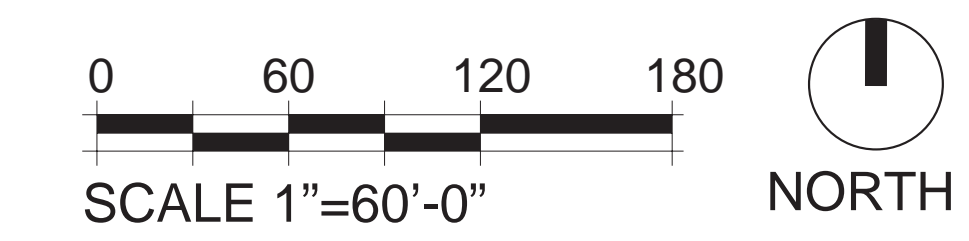

Pershing Boulevard Complete Streets Existing Conditions

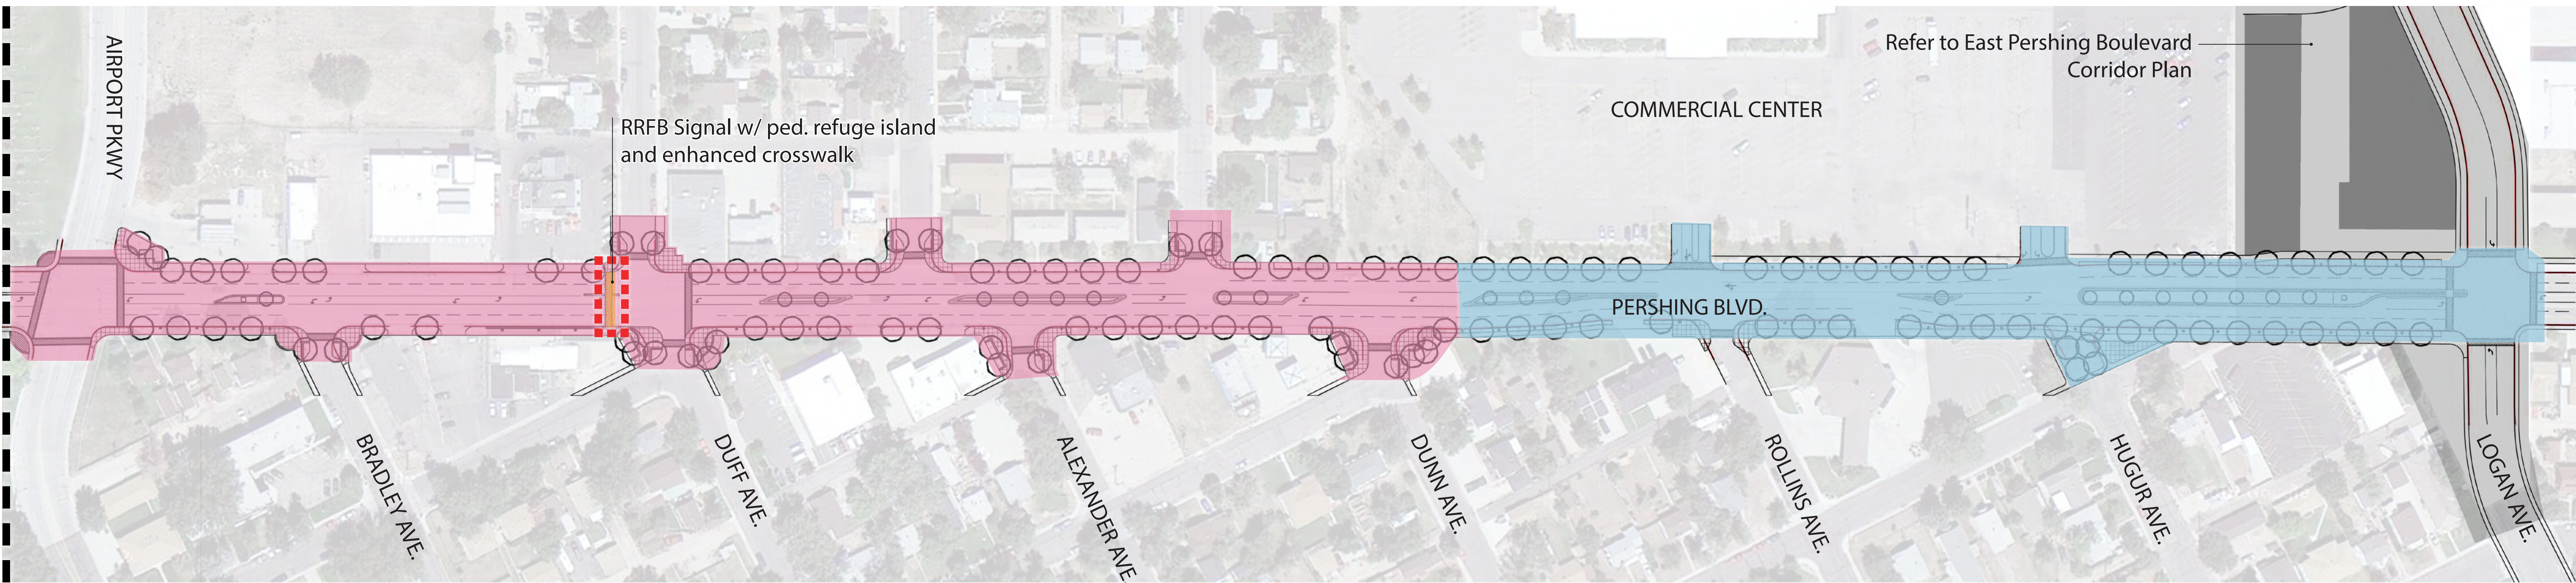


PHASE BREAKOUT LEGEND:

- PHASE 1 - Pedestrian Safety:**
 - Install a Rectangular Rapid Flash Beacon (RRFB) at Duff Ave and Pershing Blvd.
 - Construct pedestrian refuge island, curb access, and enhanced crosswalk.




- PHASE 2 - Commercial Core Airport Pkwy to Dunn Ave.:**
 - Lane widths changed to 10.5'; center planted medians 12' wide.
 - Construct new sidewalks and planting areas, add street furnishings
 - Construct planted medians from Airport Pkwy. to Dunn Ave.
 - Construct enhanced crossings and corner bulb-outs.
 - Establish new Build to easement for future re-development.

- PHASE 3 - Commercial Core Dunn Ave. to Logan Ave.:**
 - Lane widths changed to 10.5'; center planted medians 12' wide.
 - Construct new sidewalks and planting areas, add street furnishings
 - Construct planted medians from Airport Pkwy. to Dunn Ave.
 - Construct enhanced crossings and corner bulb-outs.
 - Establish new Build to easement for future re-development.

- PHASE 4 - Multi-Use Path/Planted Medians:**
 - Widen the existing sidewalk from Evans Ave. to Airport Pkwy. to 9' wide to establish a Multi-Use Path.
 - Construct planted medians from Evans Ave. to Airport Pkwy.

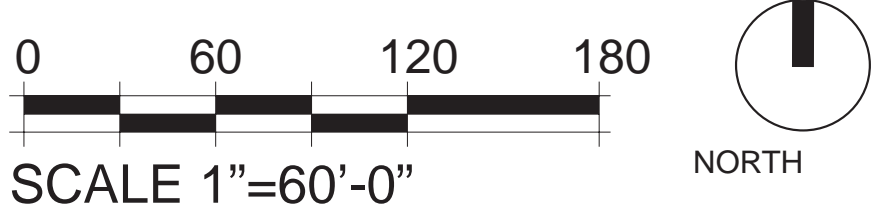




Pershing Boulevard Complete Streets Phasing Breakout

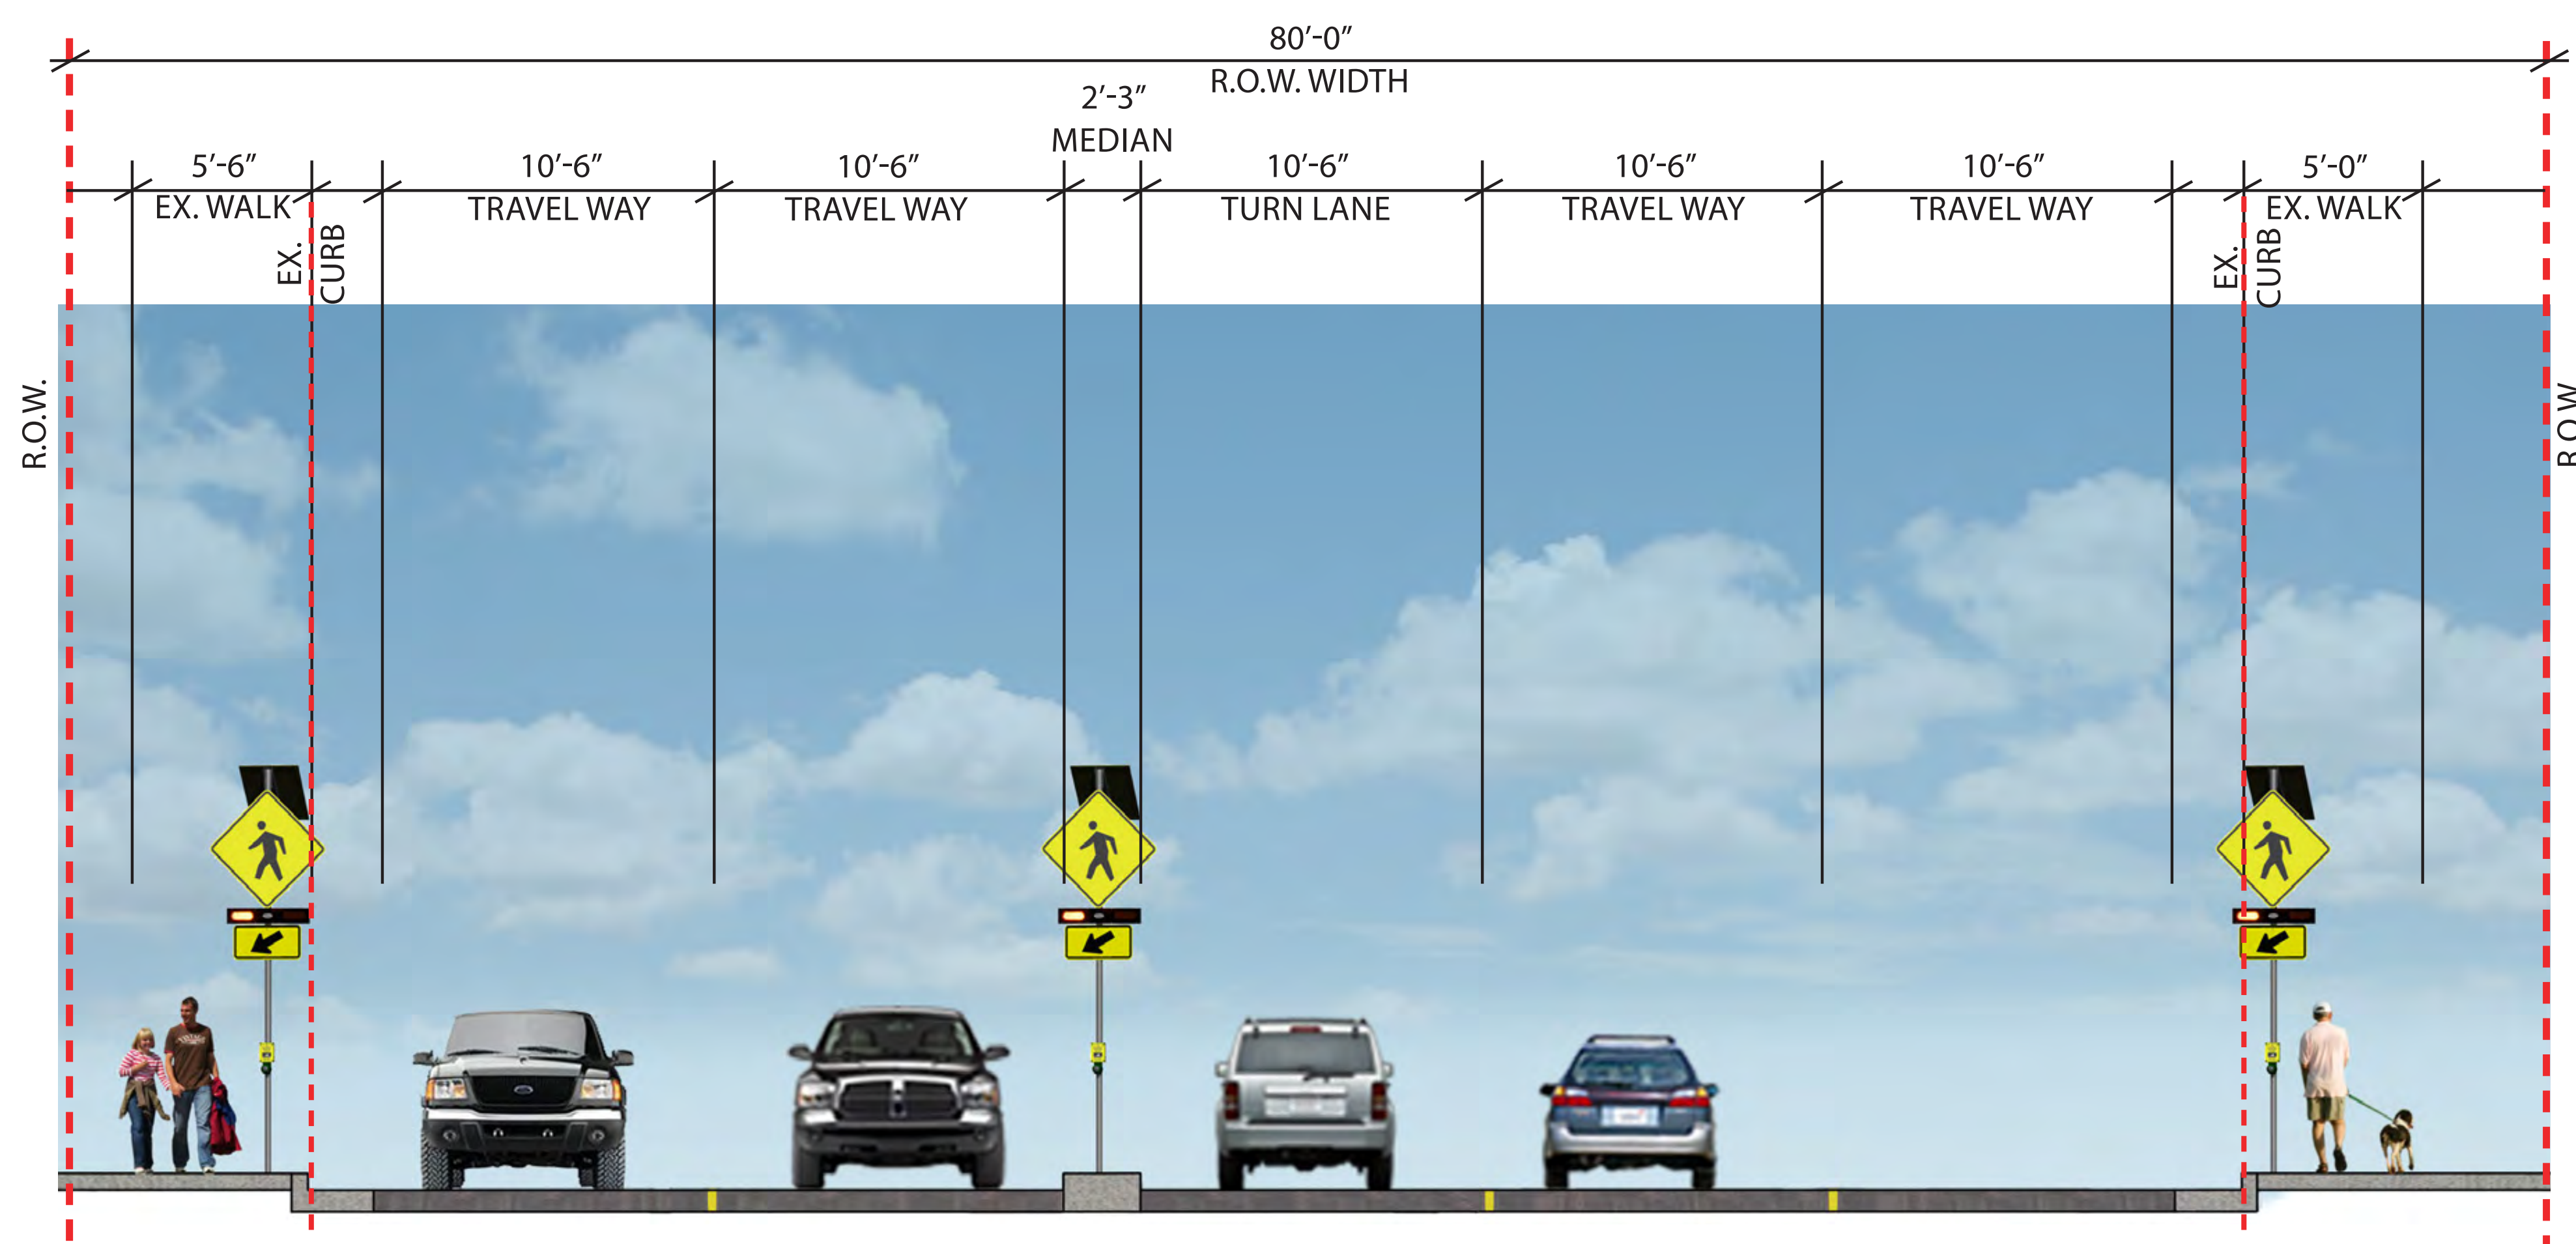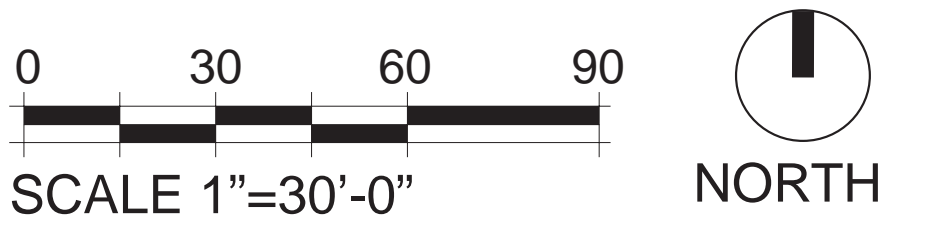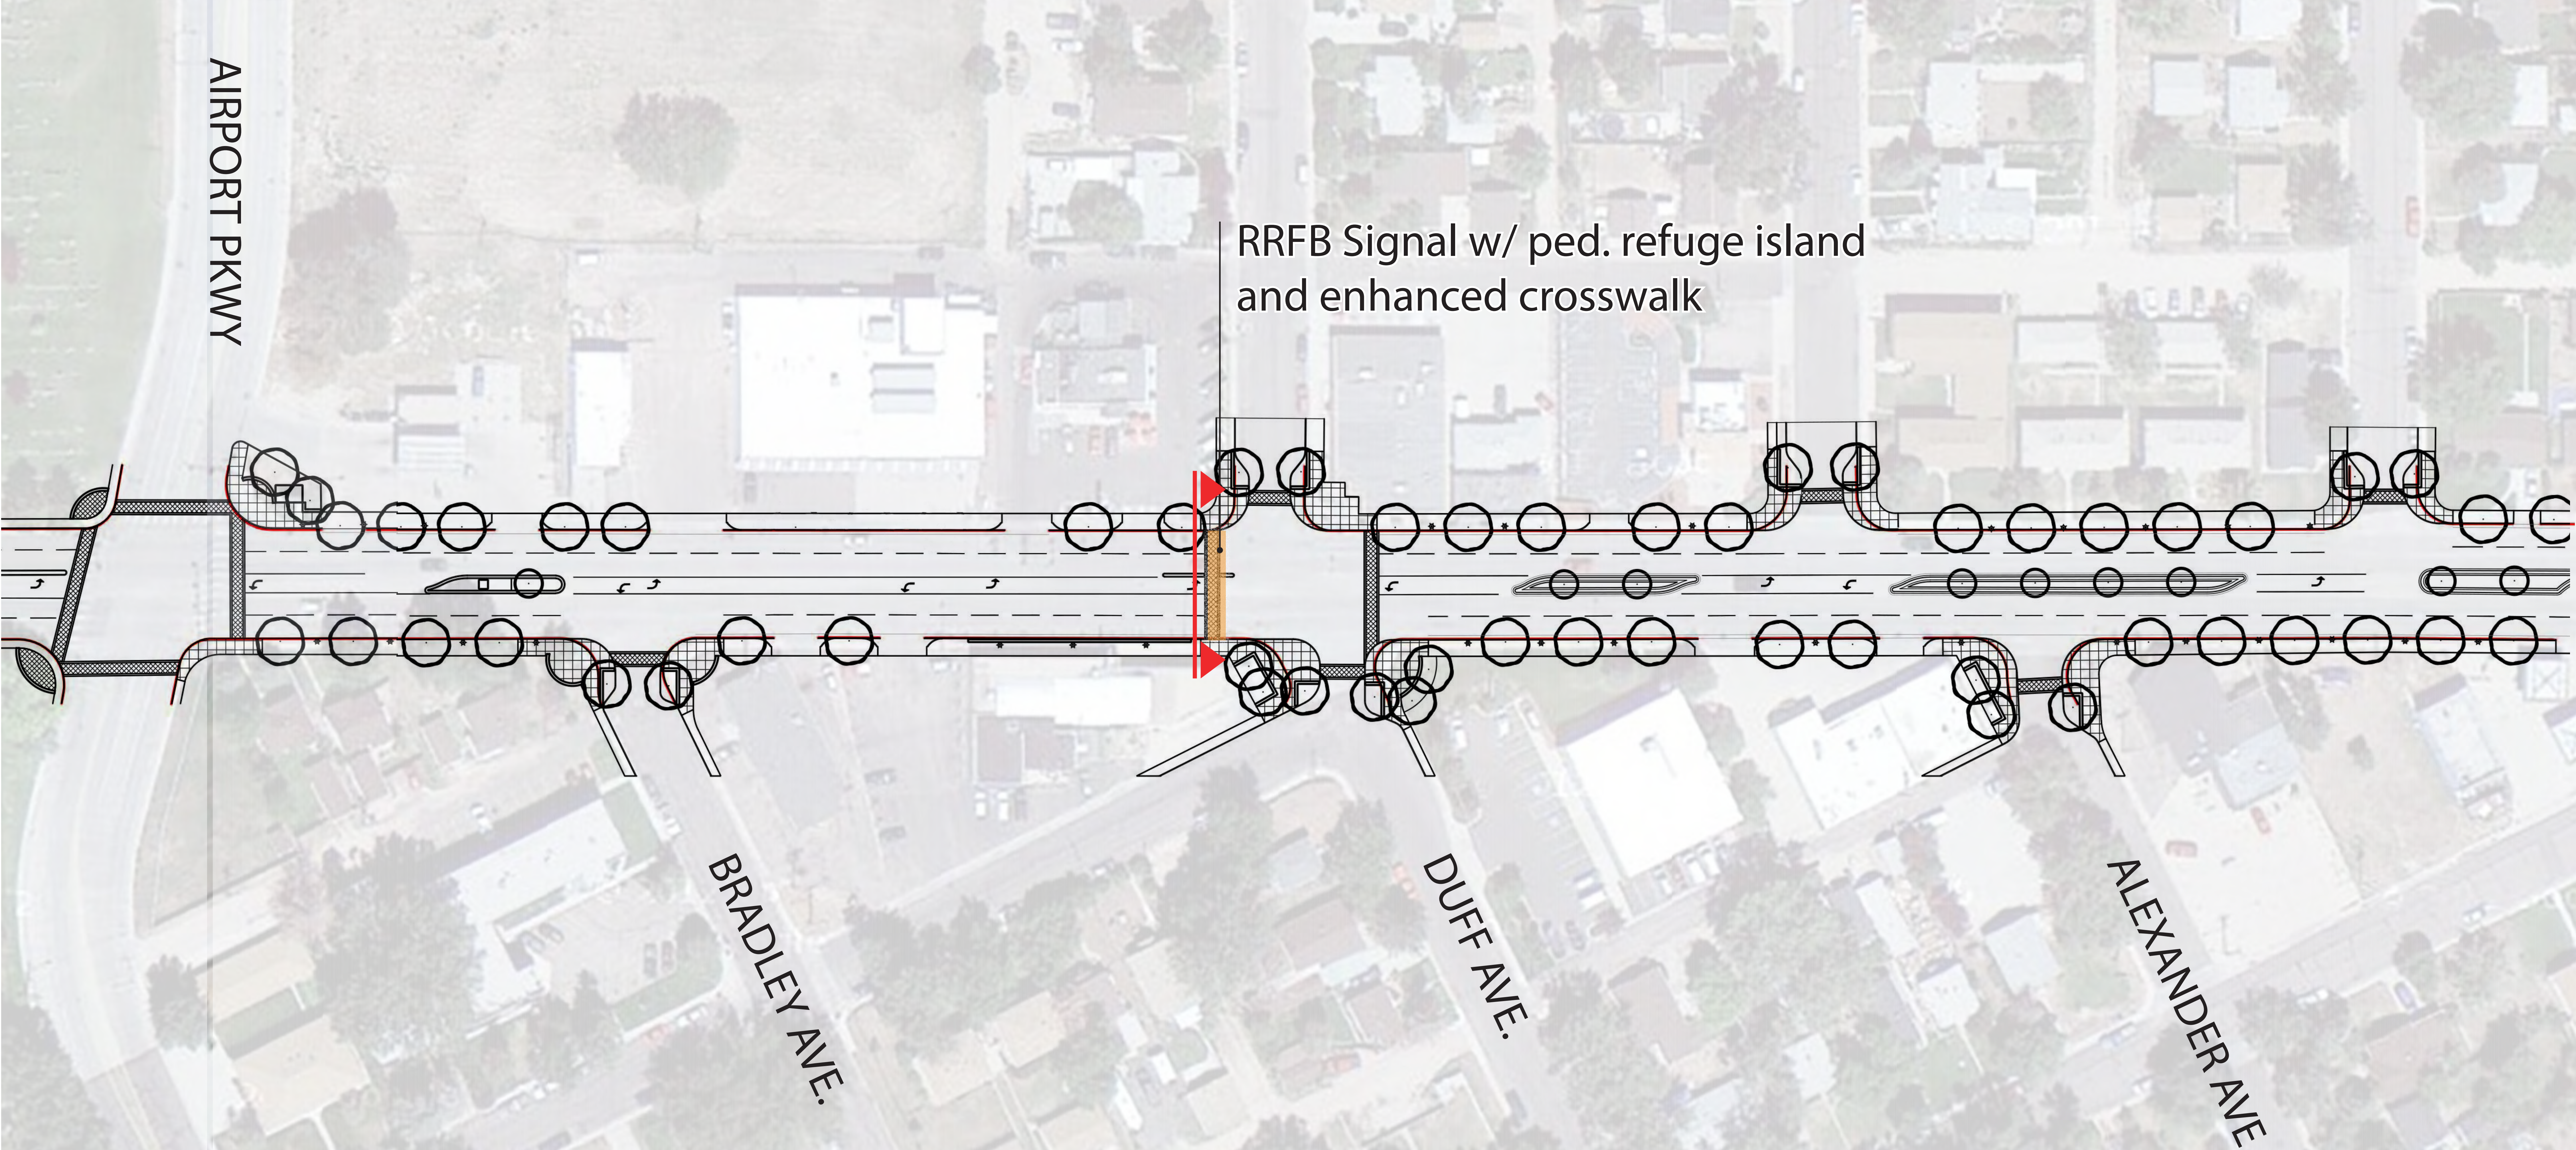

Aerial View - Looking East along Pershing Boulevard at the RRFB crossing.

Phase 1 - Maintain existing curbs, and existing lane widths. Add RRFB pedestrian crossing, center median refuge island and enhanced crosswalk.



Pershing Boulevard Complete Streets
Phase One

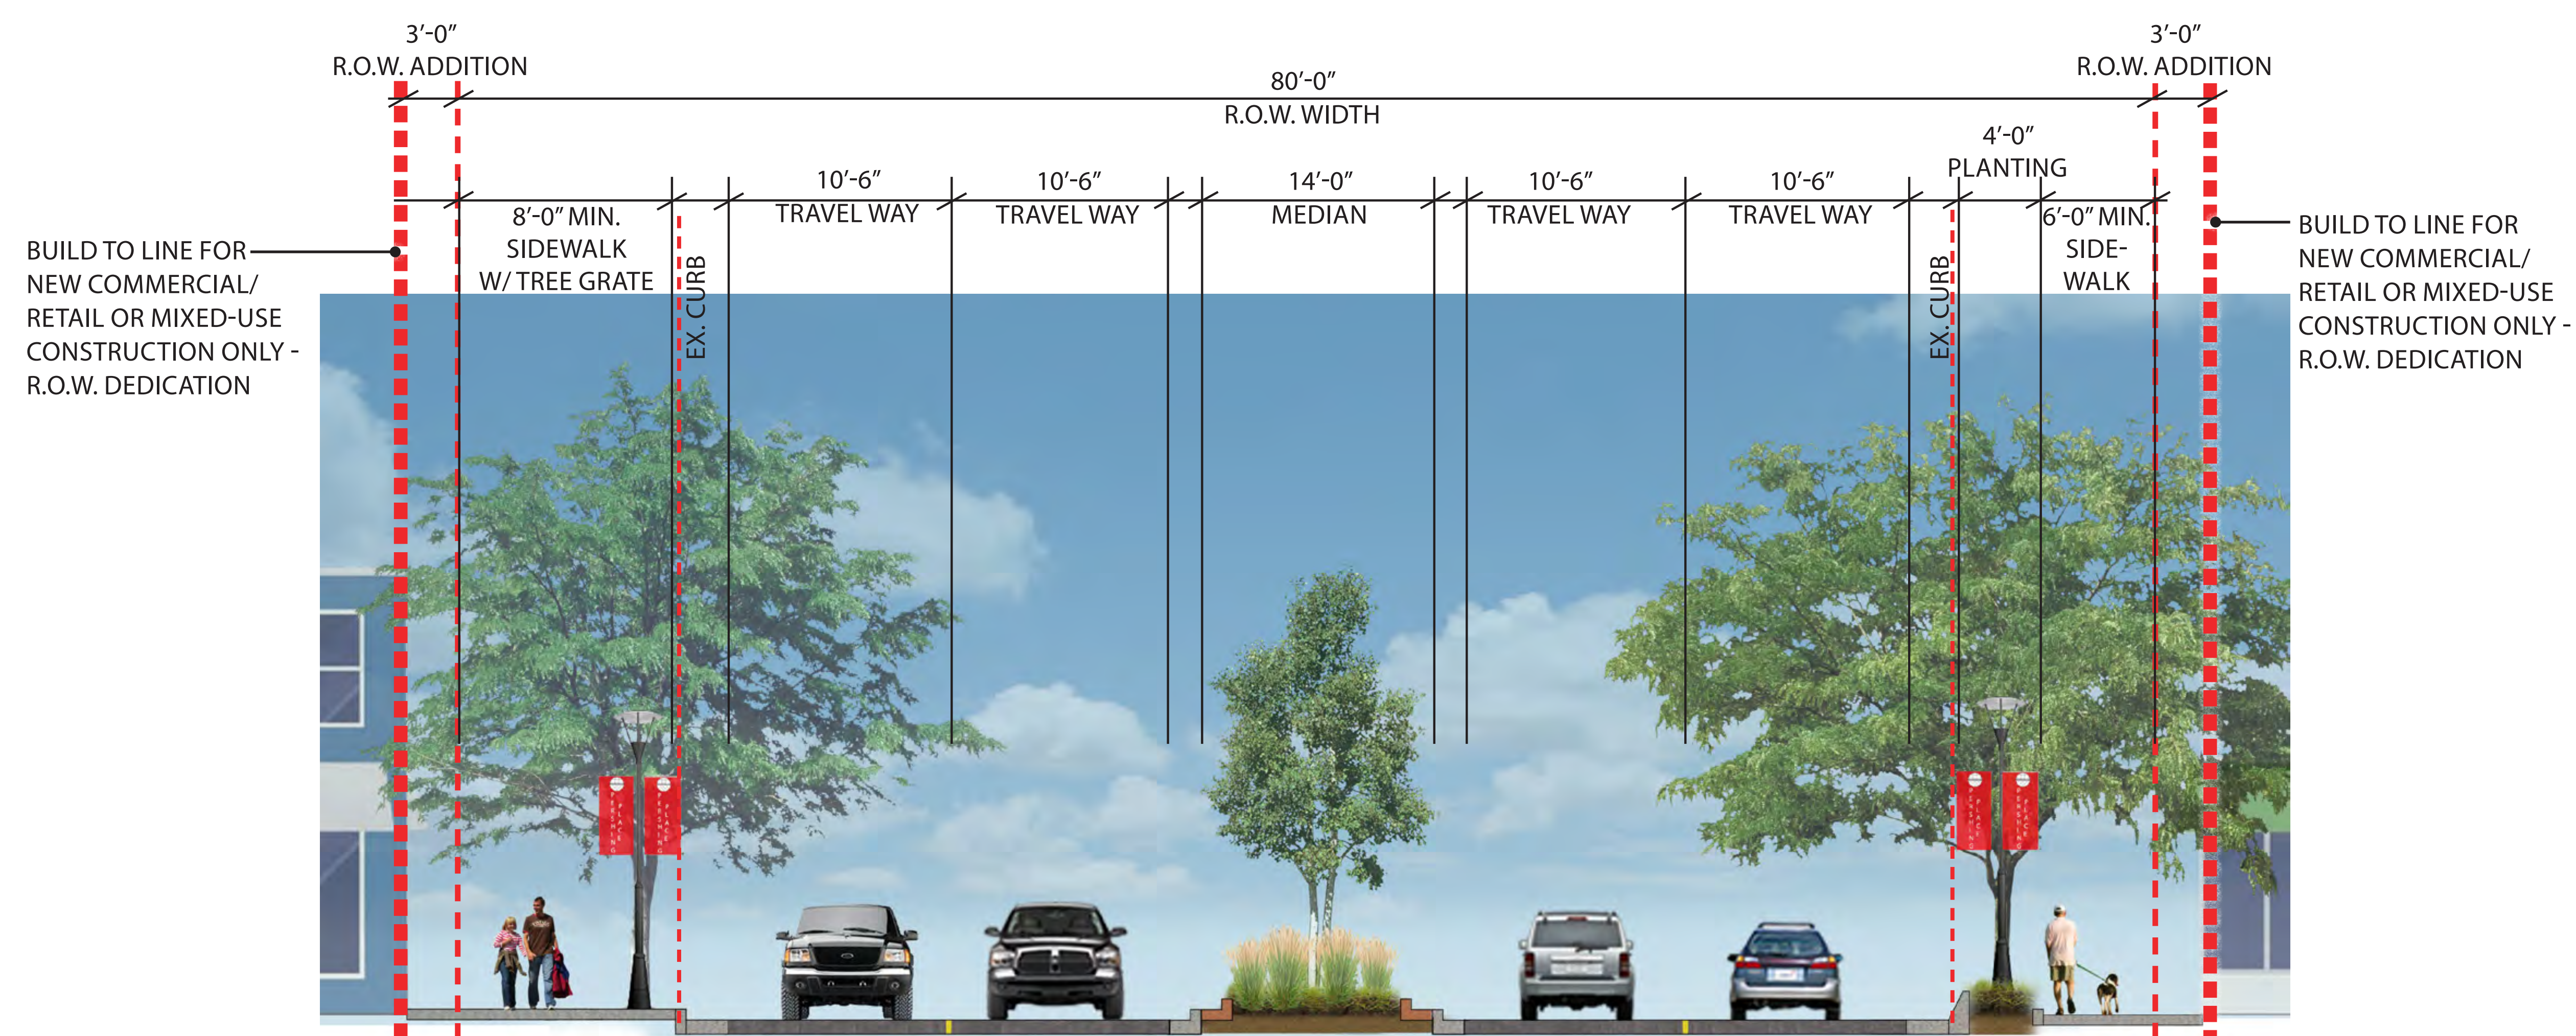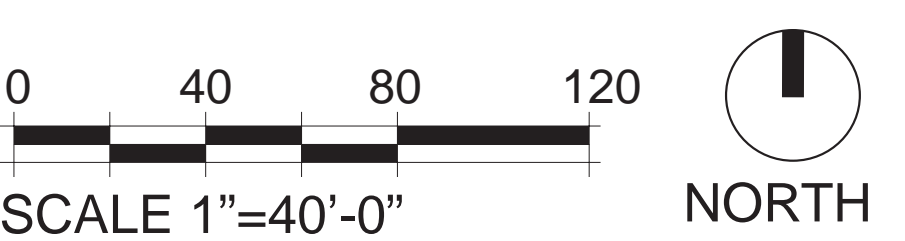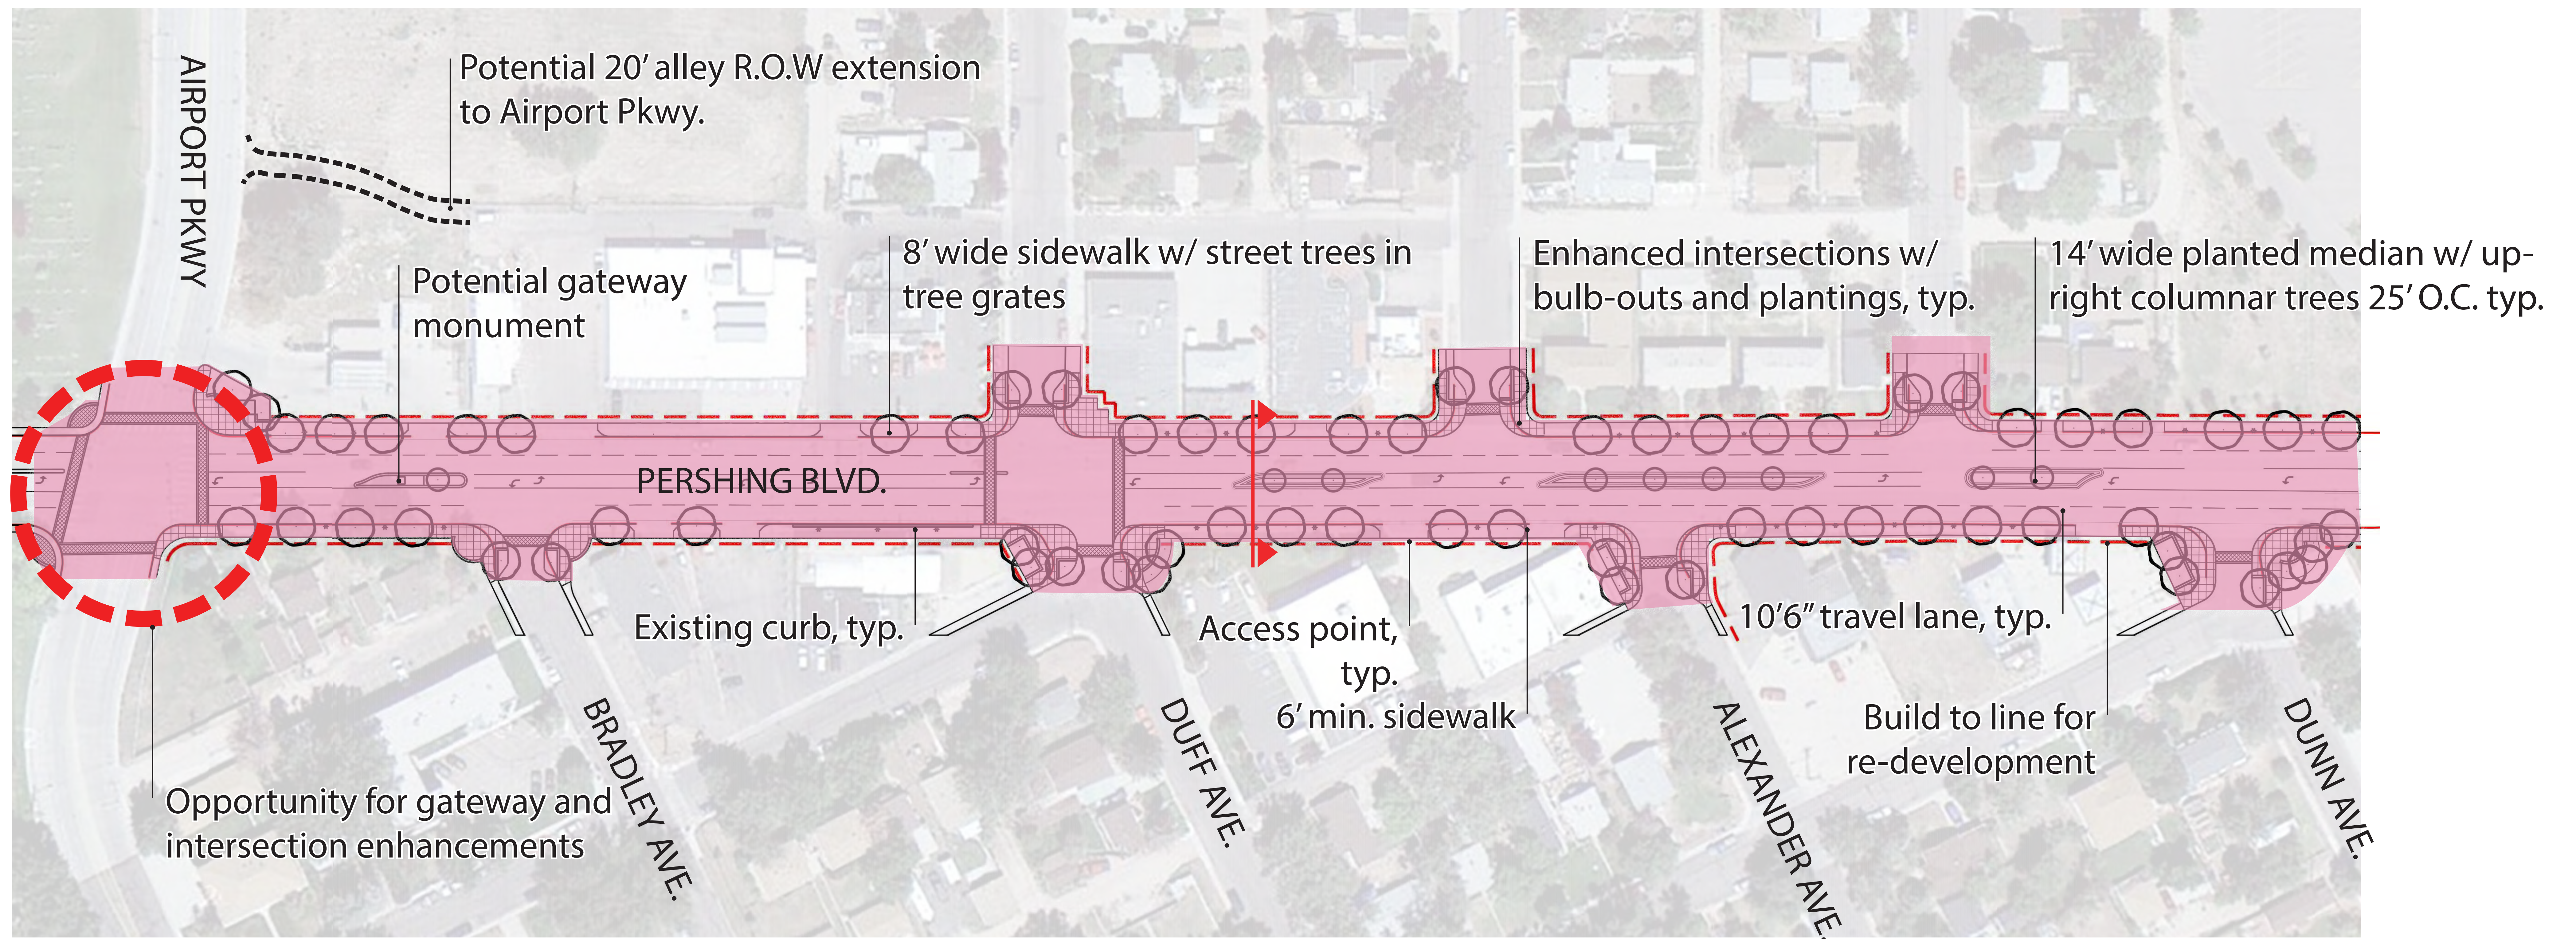

Phase 2 - Maintain curb and gutter, 6' min. sidewalk and 8' min. sidewalk, center median, street trees in tree grates and 10.5' travel lanes.

Pershing Boulevard Complete Streets

Phase Two

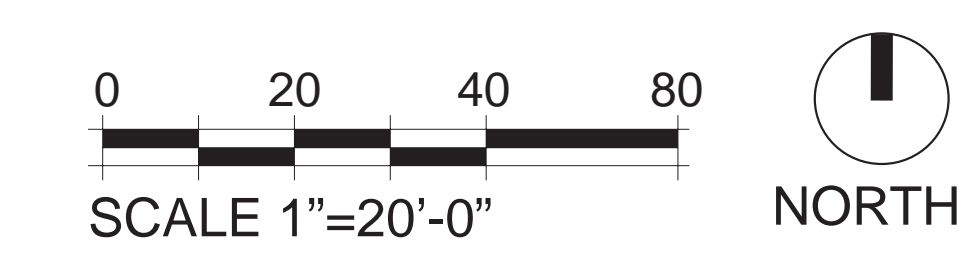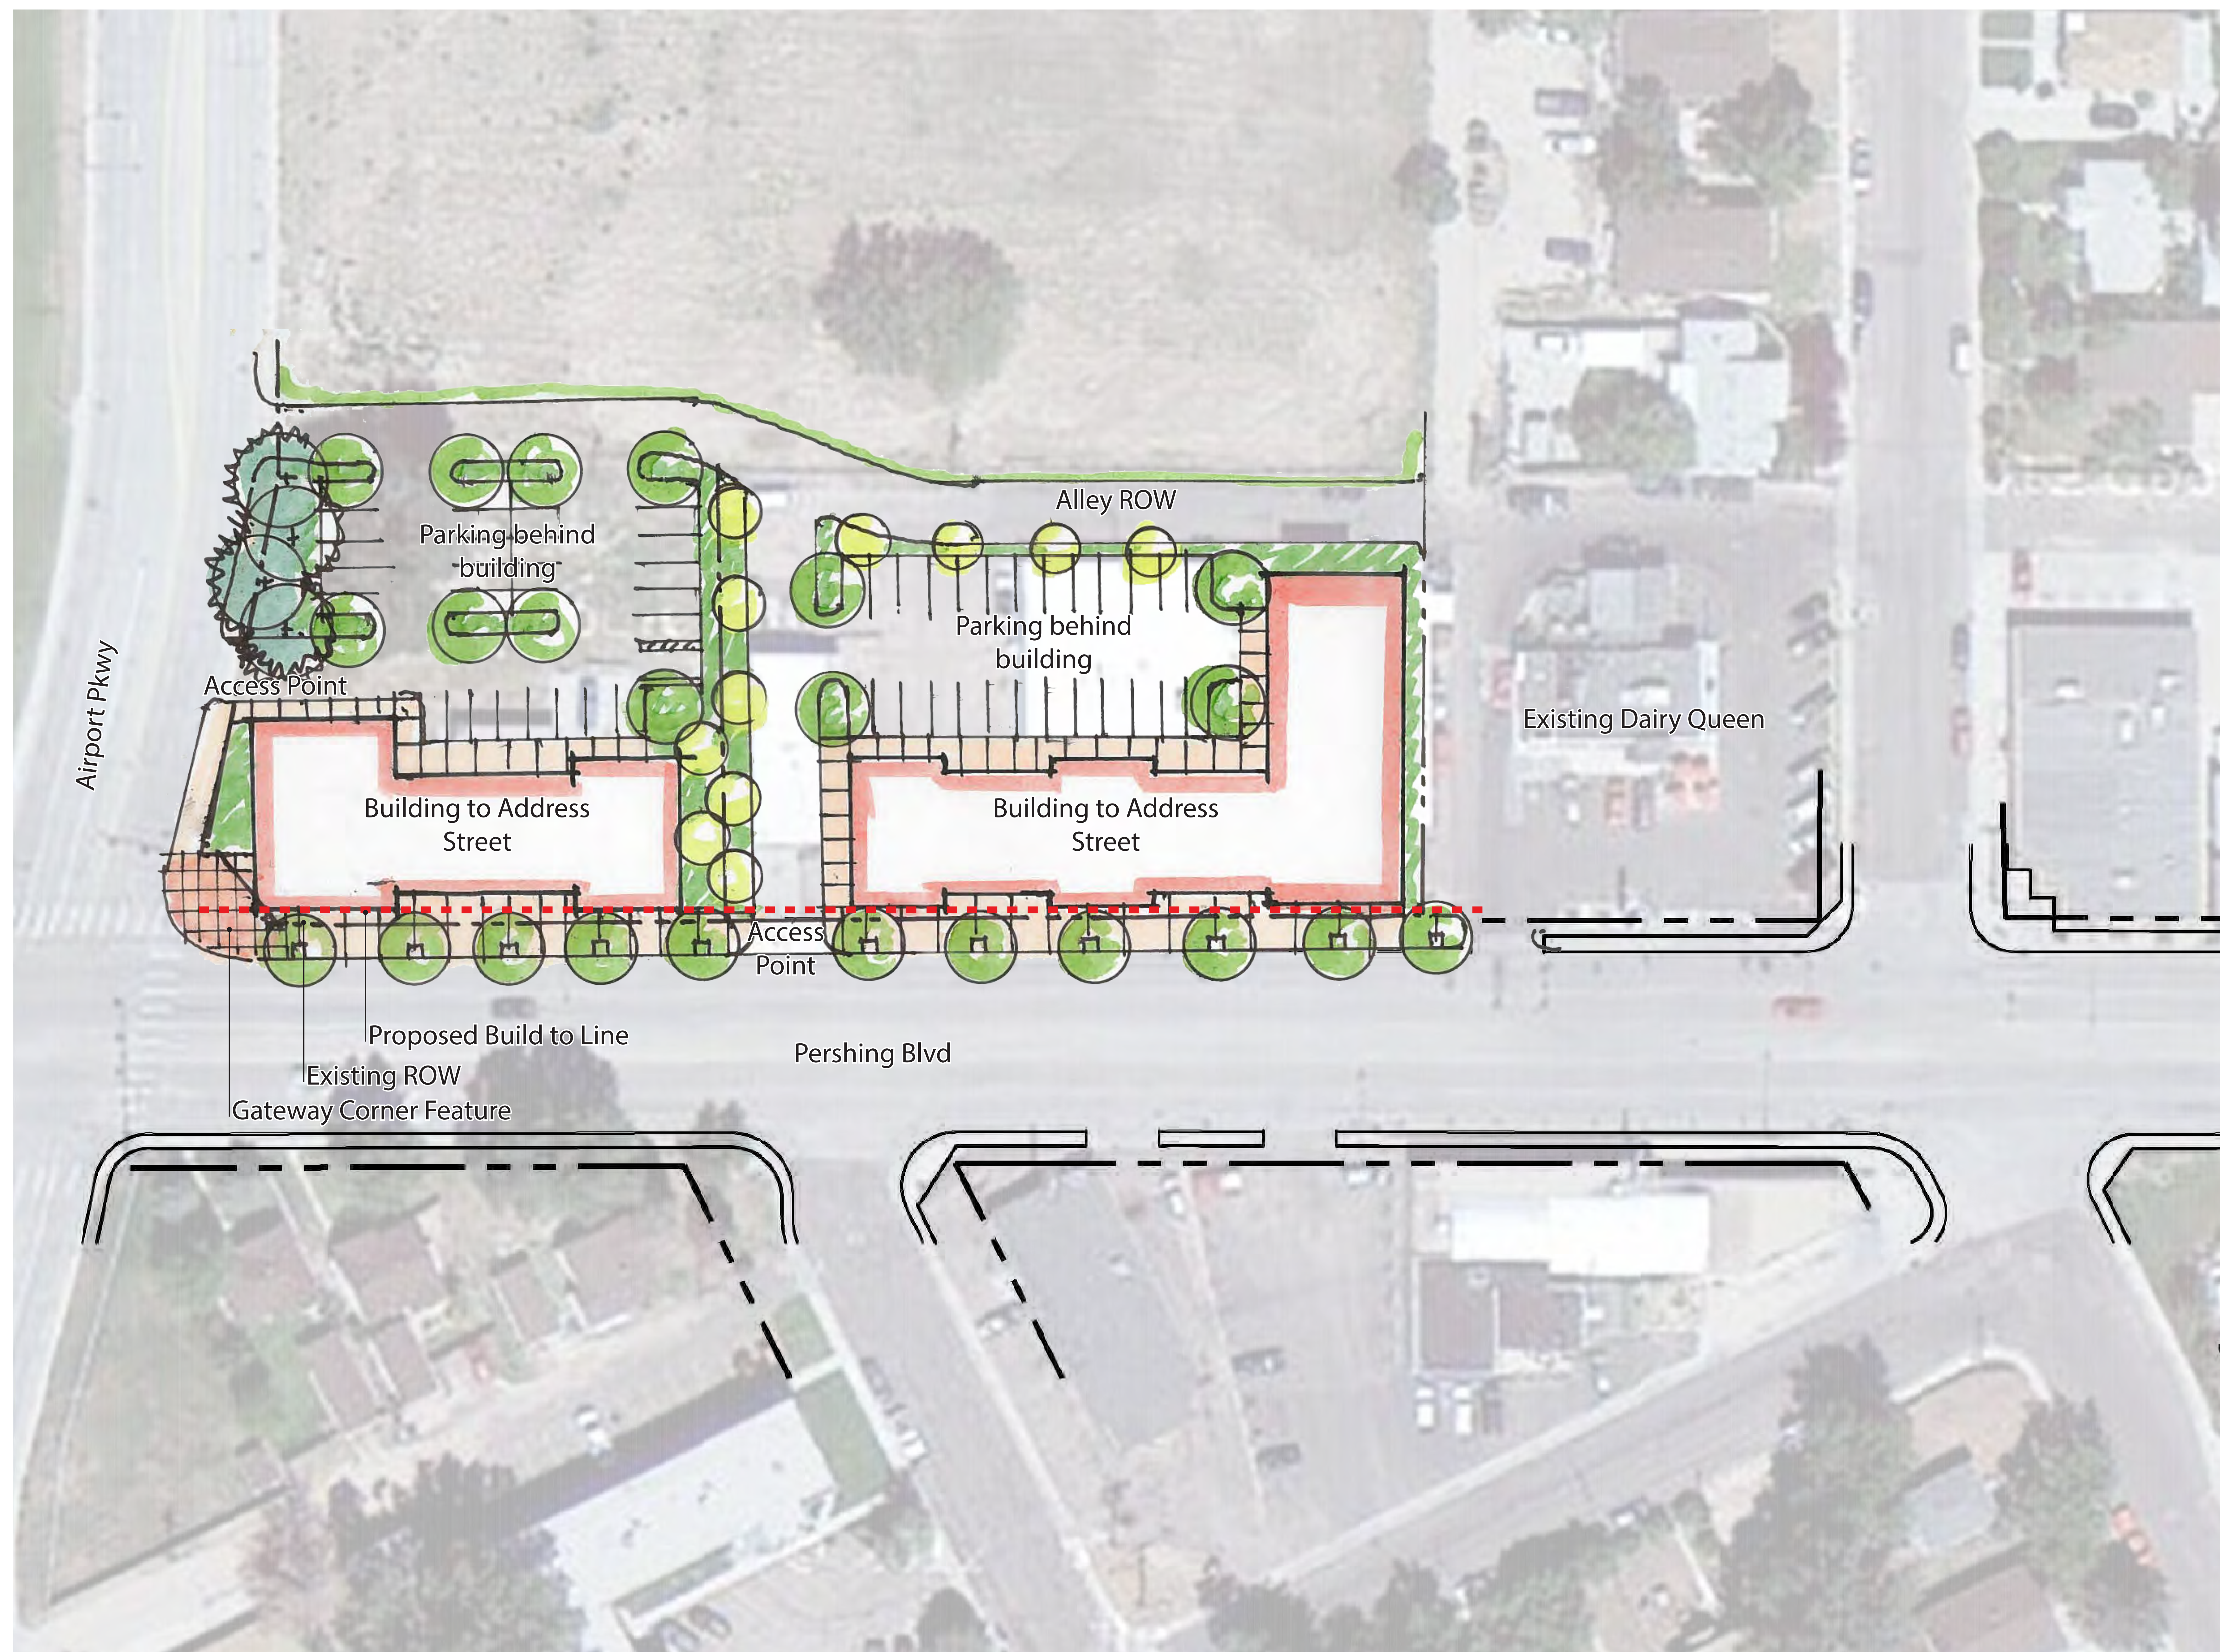

Pershing Boulevard Complete Streets Phase Two






Aerial View- Looking East along Pershing Boulevard at the intersection of Airport Pkwy. and Pershing Blvd. w/ gateway monument sign.



Duff Avenue

Duff Avenue

Aerial View- Looking East along Pershing Boulevard at the intersection of Duff Ave. and Pershing Blvd.

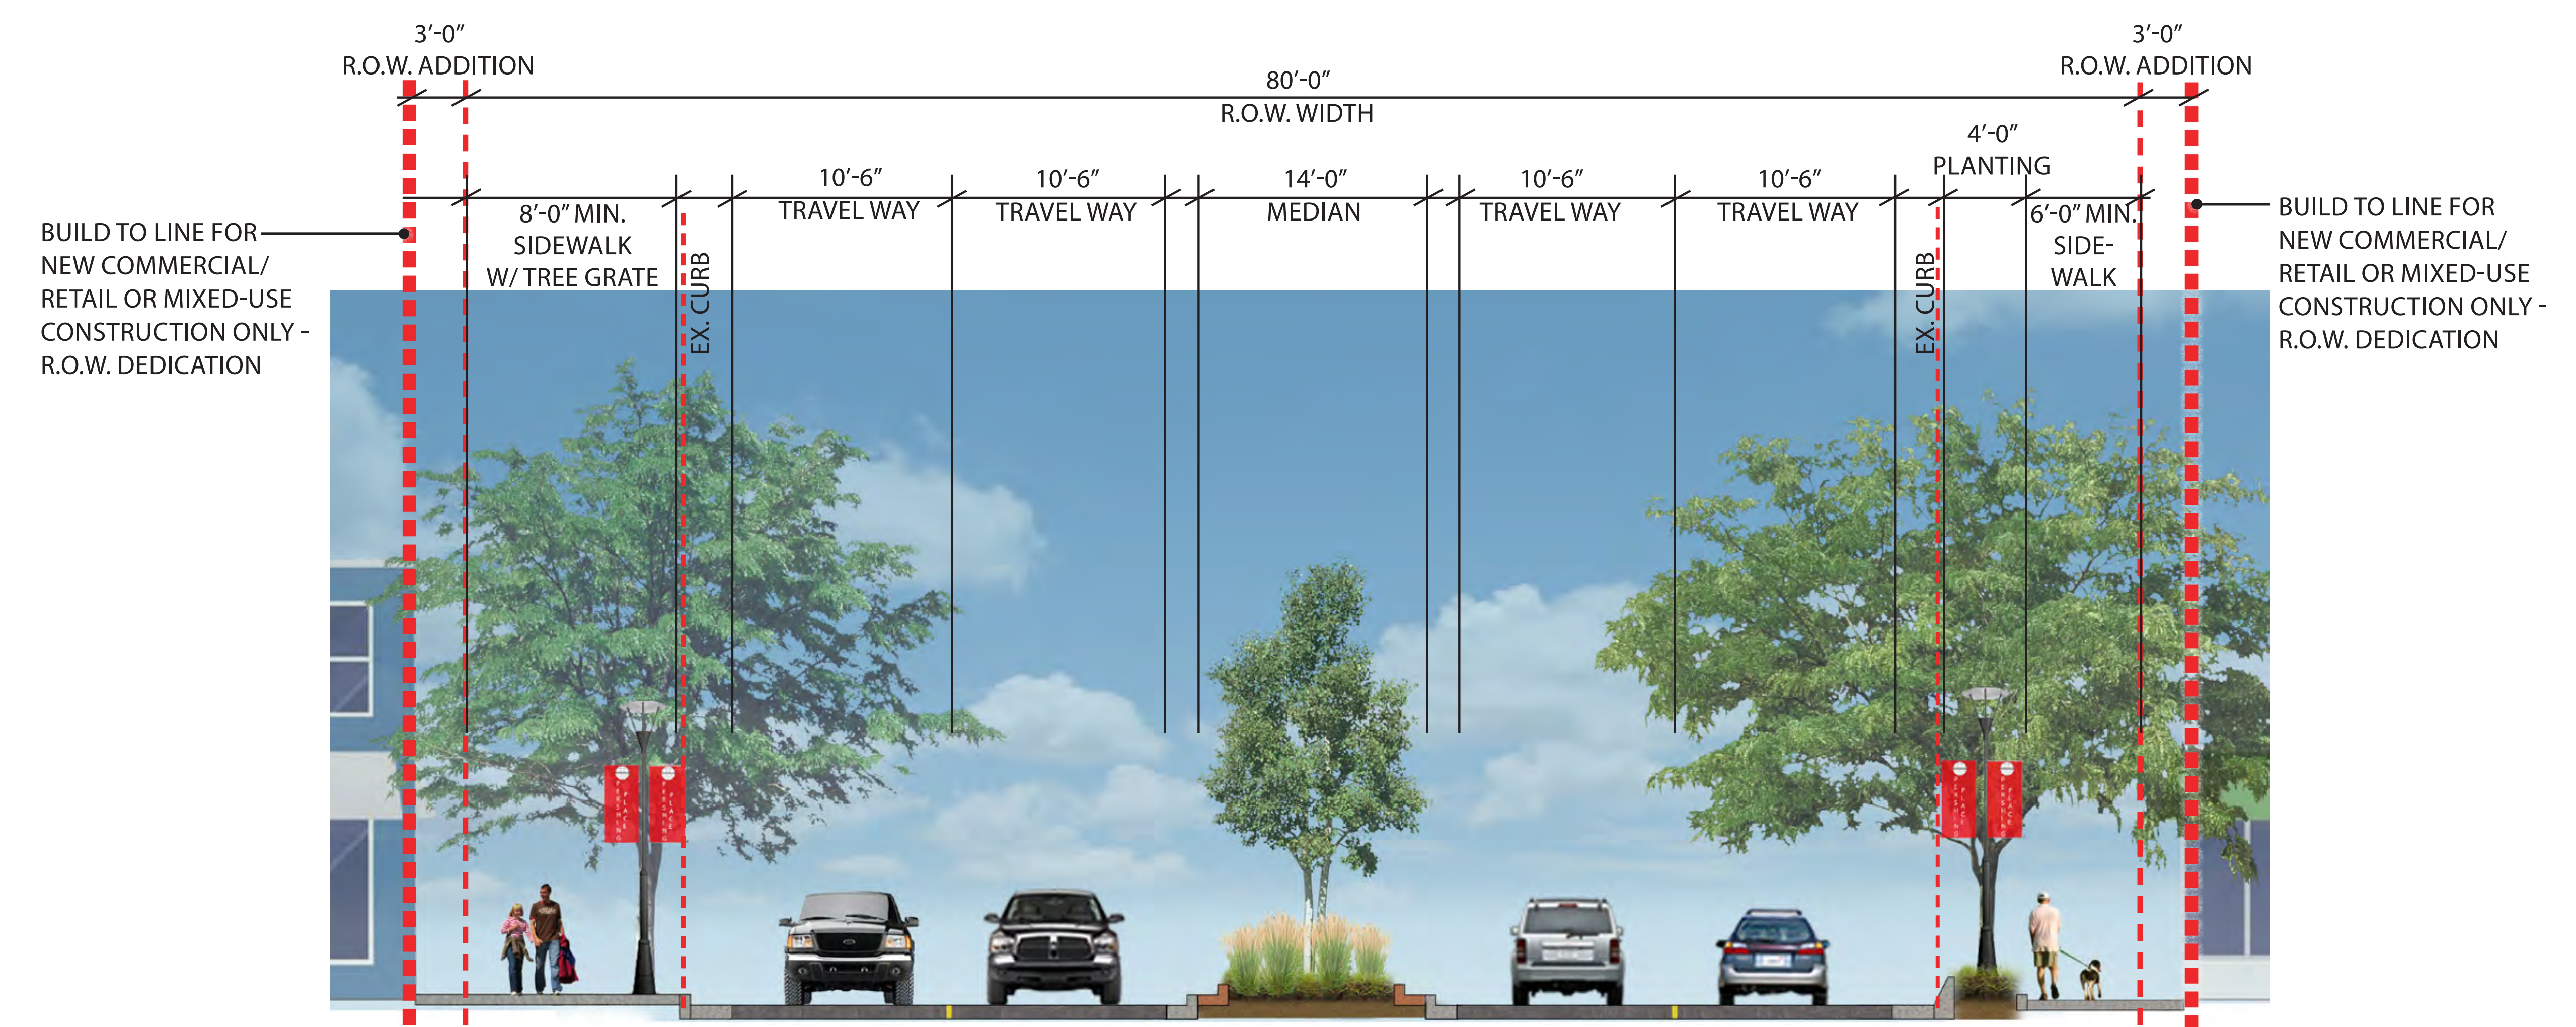
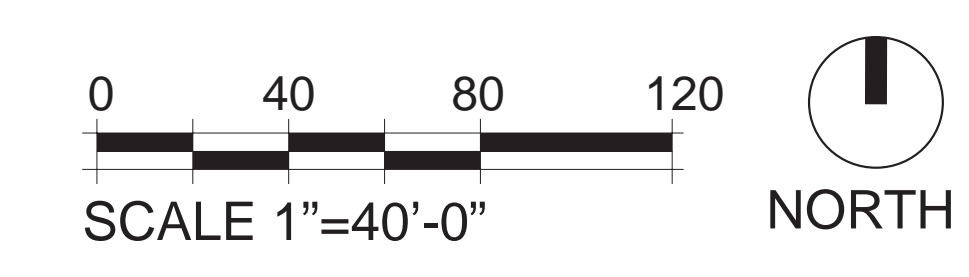
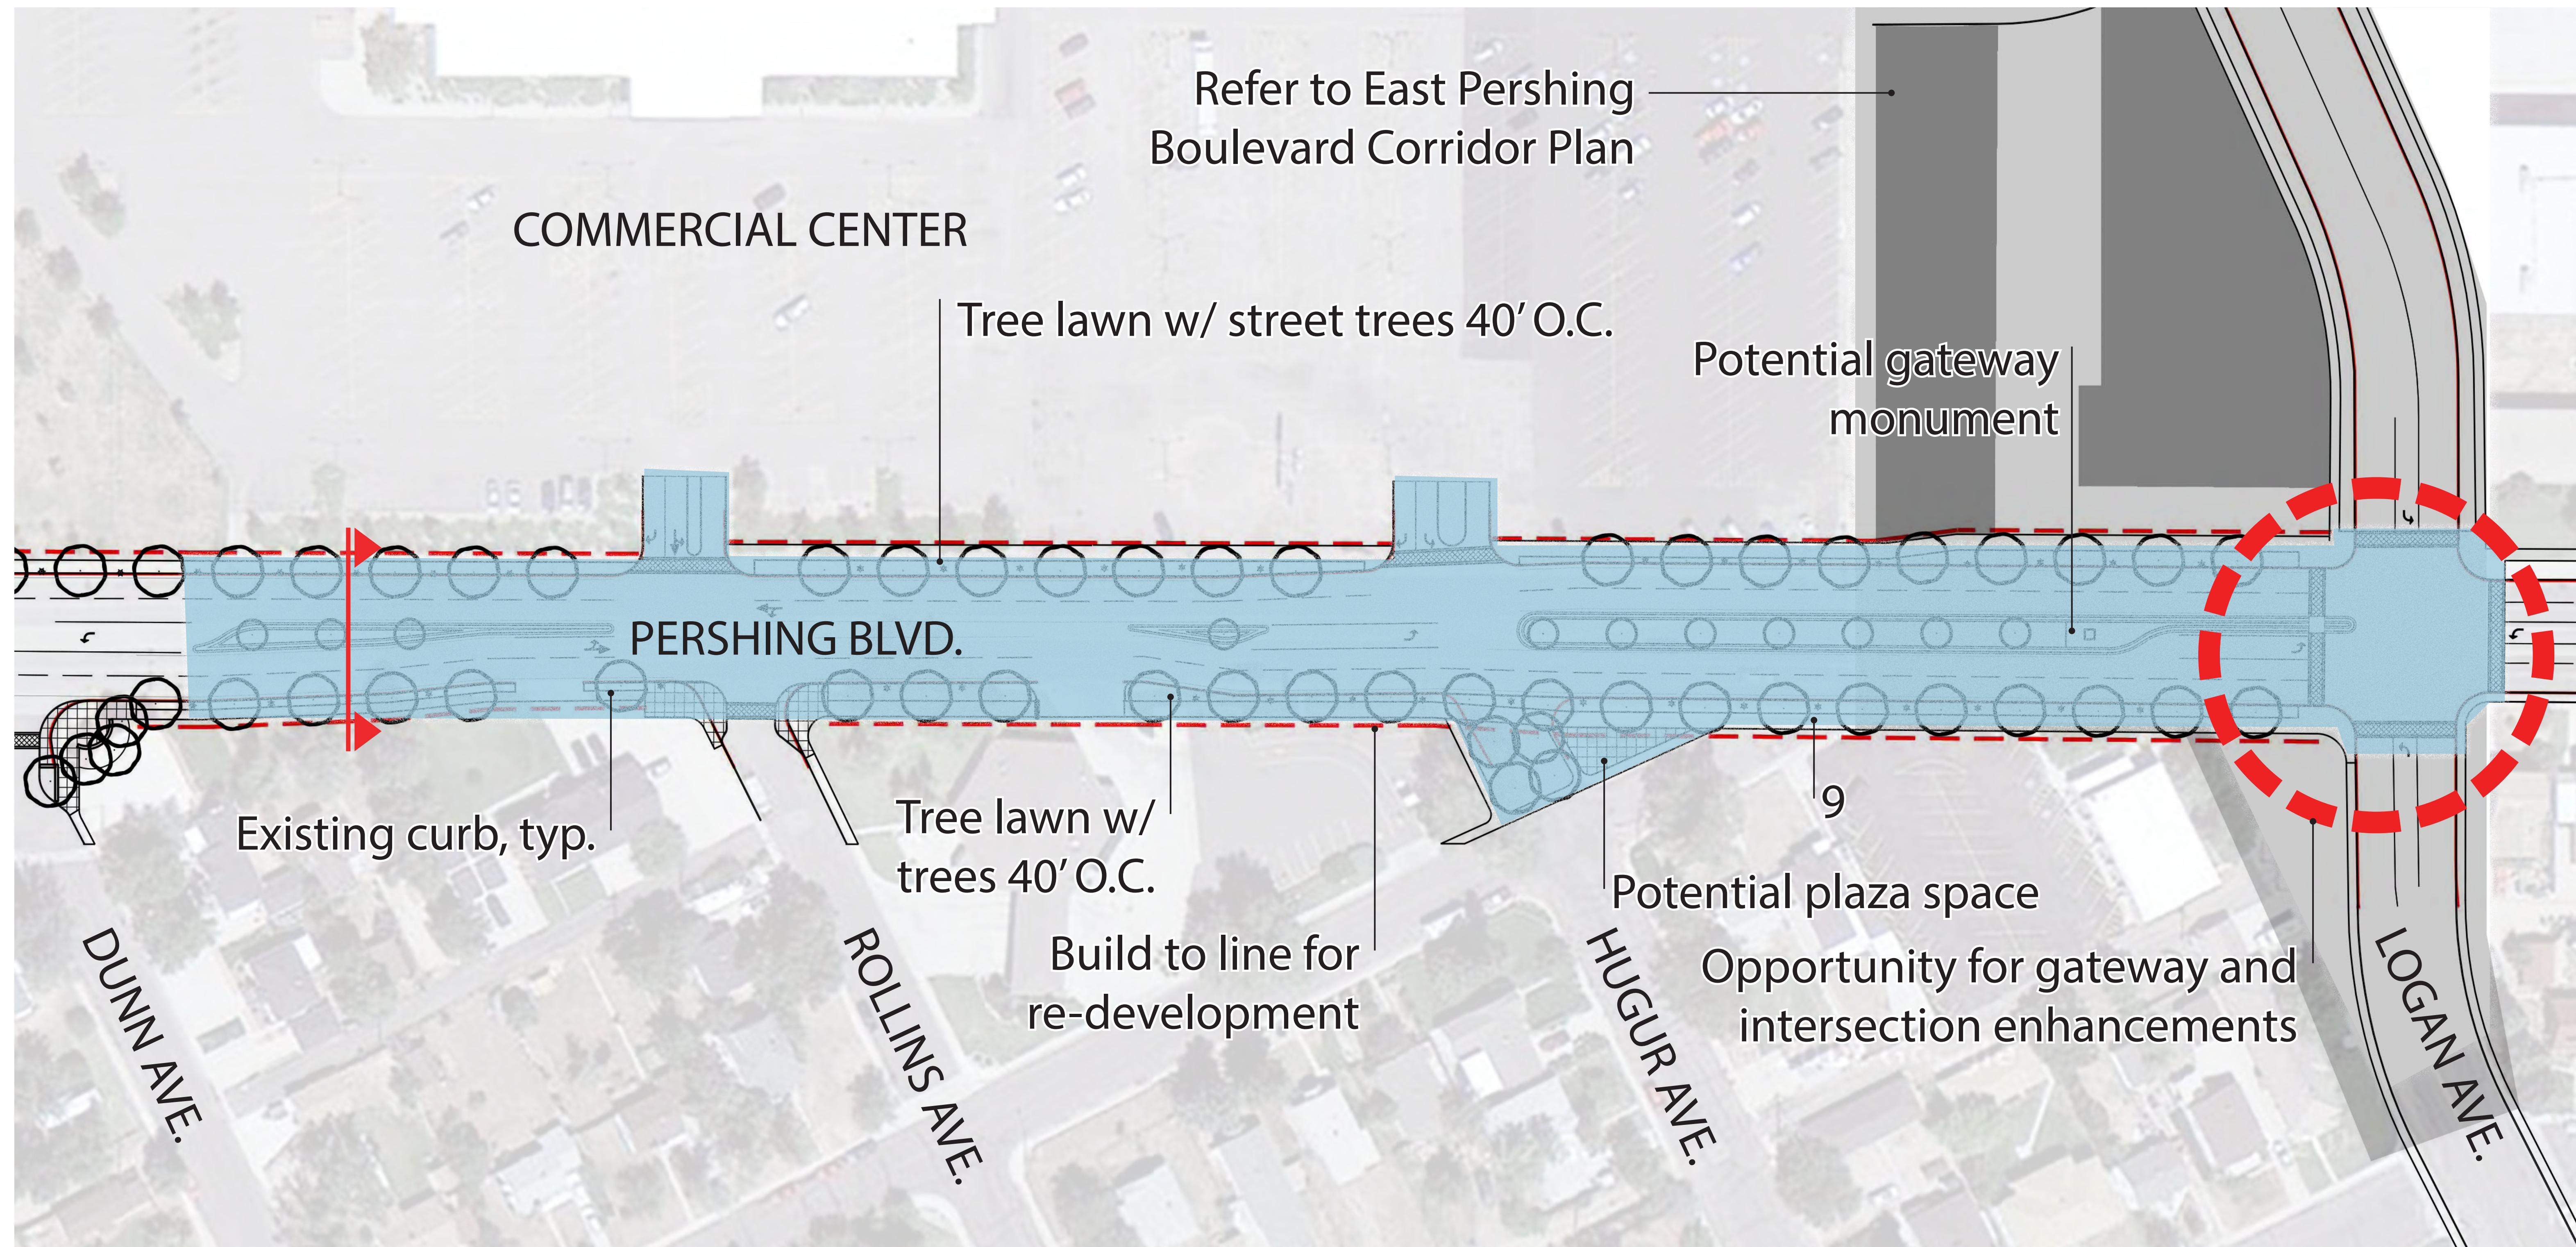


Phase 3 - Maintain curb and gutter, 6' min. sidewalk and 8' min. sidewalk, center median, street trees in tree grates and 10.5' travel lanes.

Pershing Boulevard Complete Streets Phase Three



Aerial View- Looking West along Pershing Boulevard at the intersection of Logan Ave. and Pershing Blvd. w/ gateway monument sign.

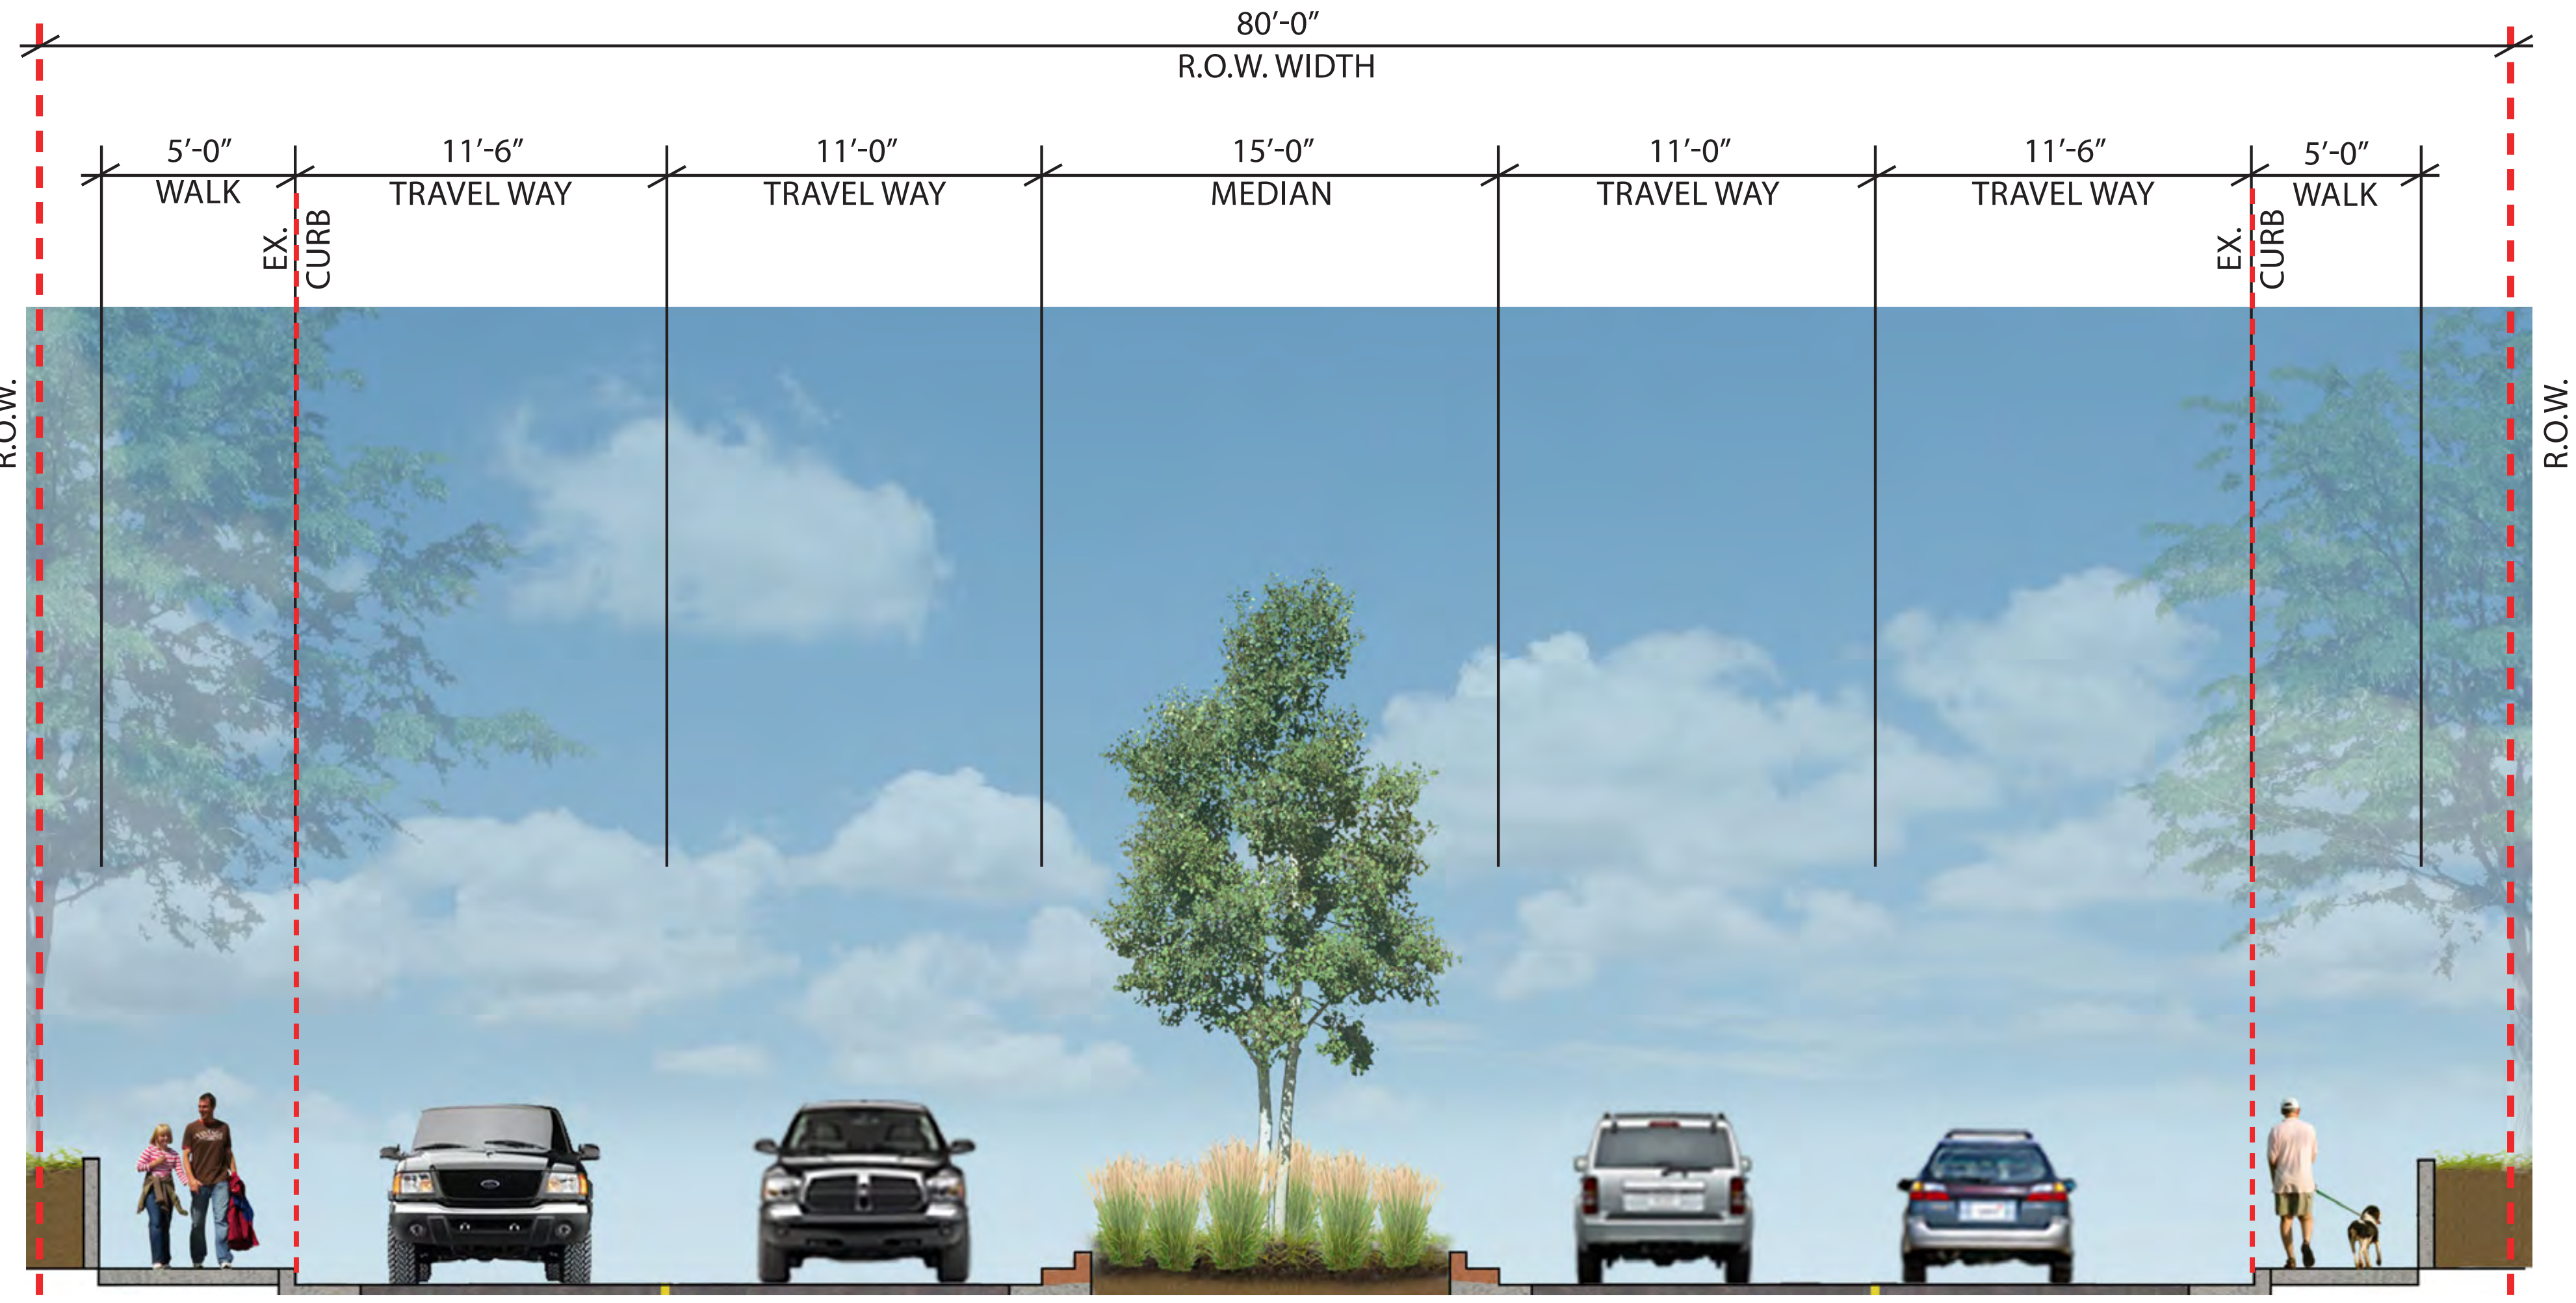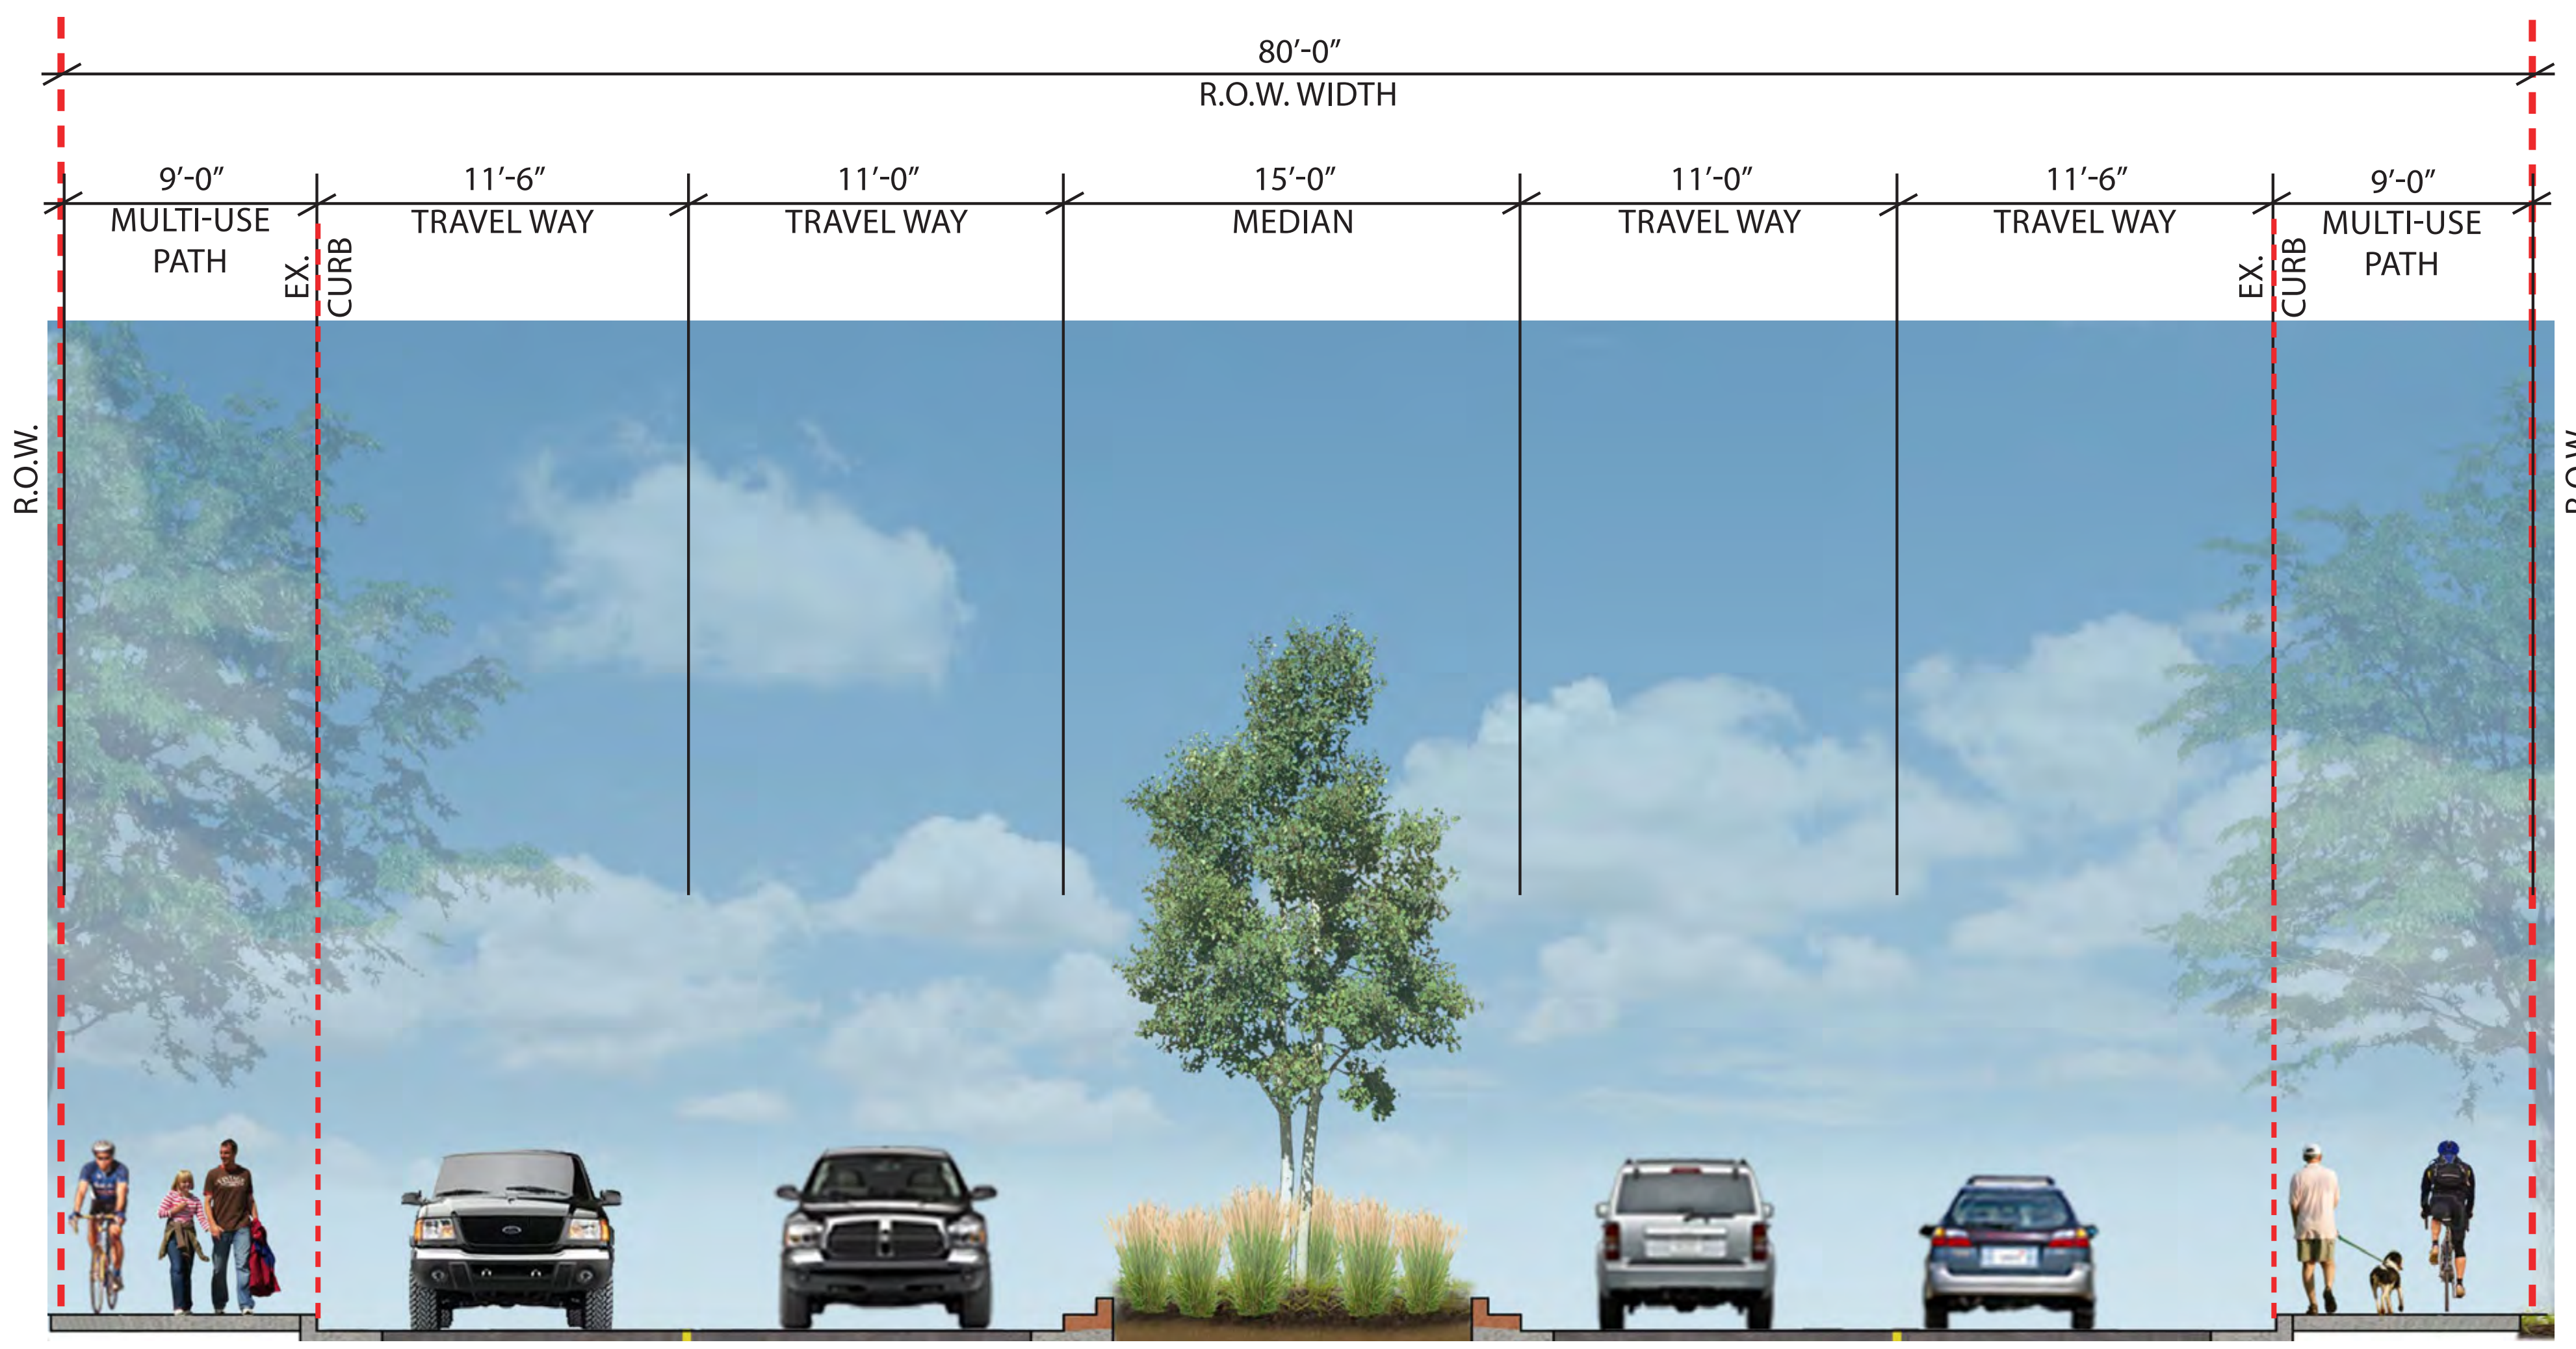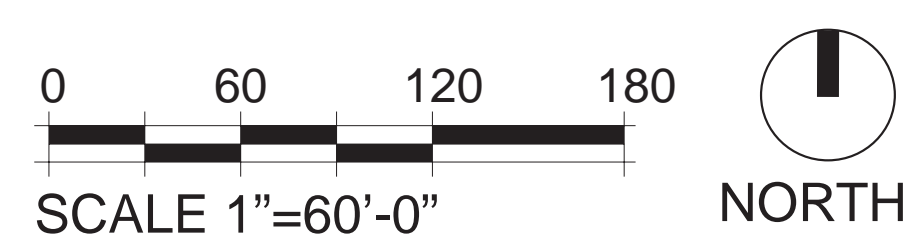

Phase 4 (A) - Maintain existing curbs and existing lane widths, Add center median. Add new sidewalk extension to existing walk (9' wide multi-use path).

Phase 4 (B) - Maintain existing curbs and existing lane widths, Add center median.

Pershing Boulevard Complete Streets Phase Four



Aerial View- Looking East along Pershing Boulevard at the intersection of Evans Ave. and Pershing Blvd.



Airport Parkway

Aerial View- Looking West along Pershing Boulevard at the intersection of Airport Pkwy. and Pershing Blvd.