


WESTLAND ROAD TO RAILROAD STRUCTURE
LOOKING SOUTHEAST

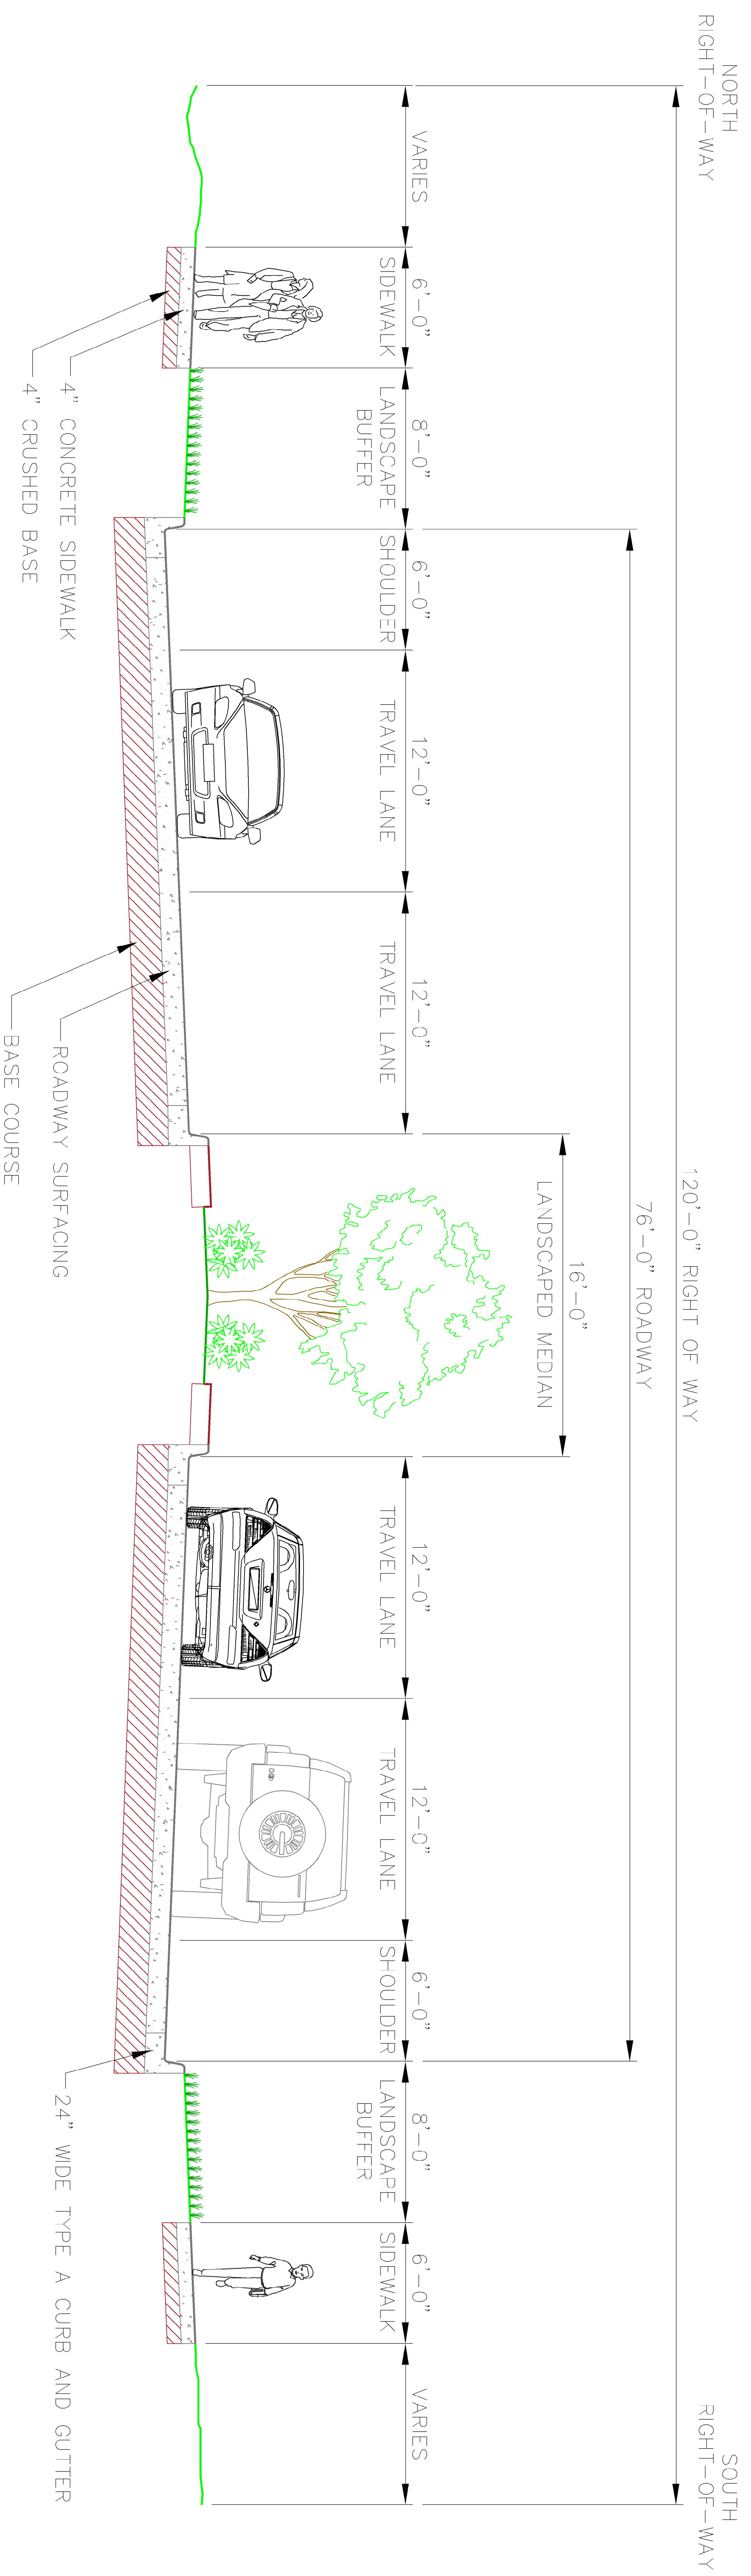

MISSILE DRIVE - CORRIDOR IMPROVEMENT PROJECT
PROPOSED CROSS SECTION

