



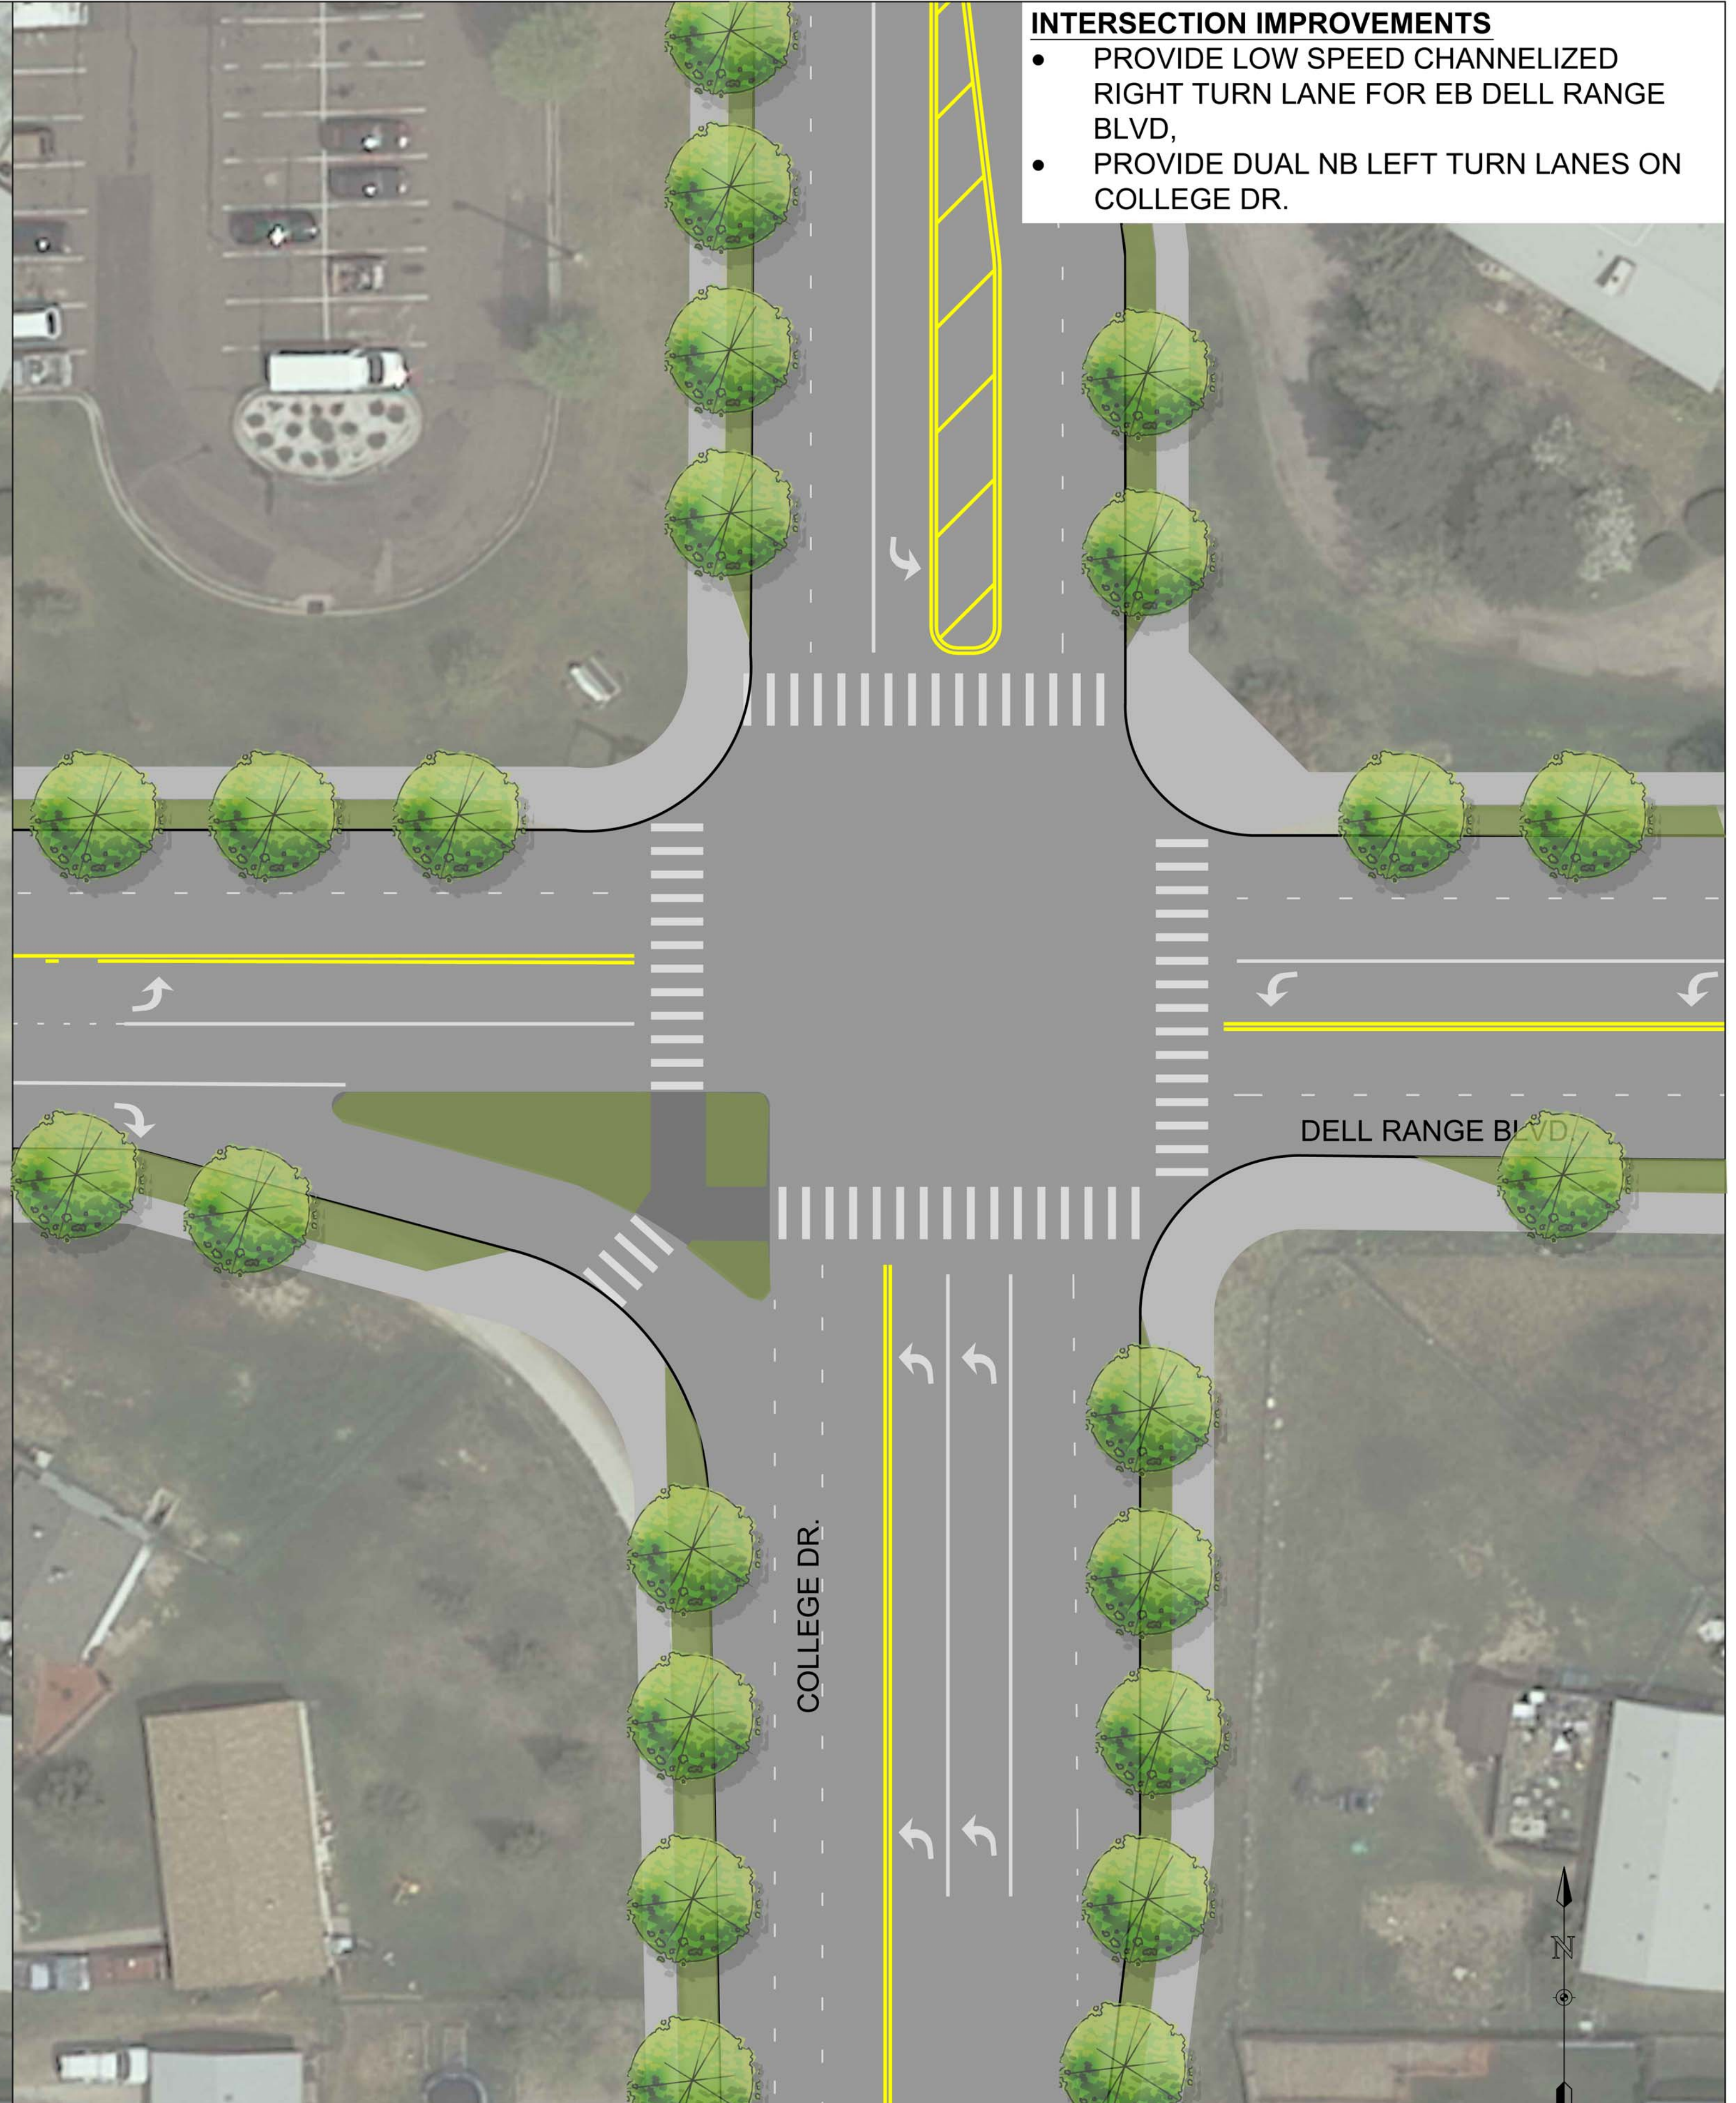

DELL RANGE BLVD. AND COLLEGE DR.
EXISTING INTERSECTION

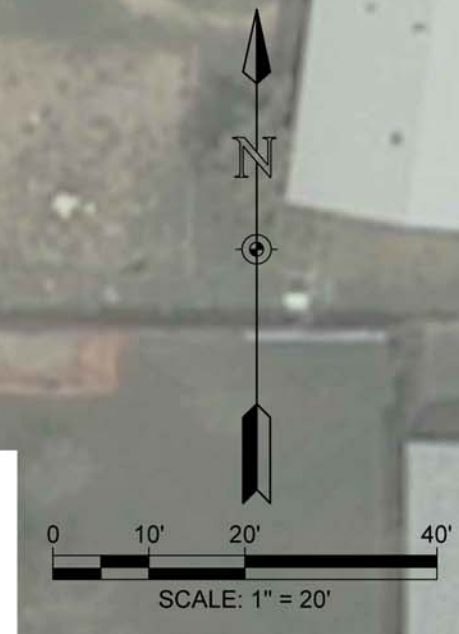

- INTERSECTION IMPROVEMENTS**
- PROVIDE LOW SPEED CHANNELIZED RIGHT TURN LANE FOR EB DELL RANGE BLVD,
 - PROVIDE DUAL NB LEFT TURN LANES ON COLLEGE DR.

DELL RANGE BLVD. AND COLLEGE DR.
INTERSECTION IMPROVEMENTS

