



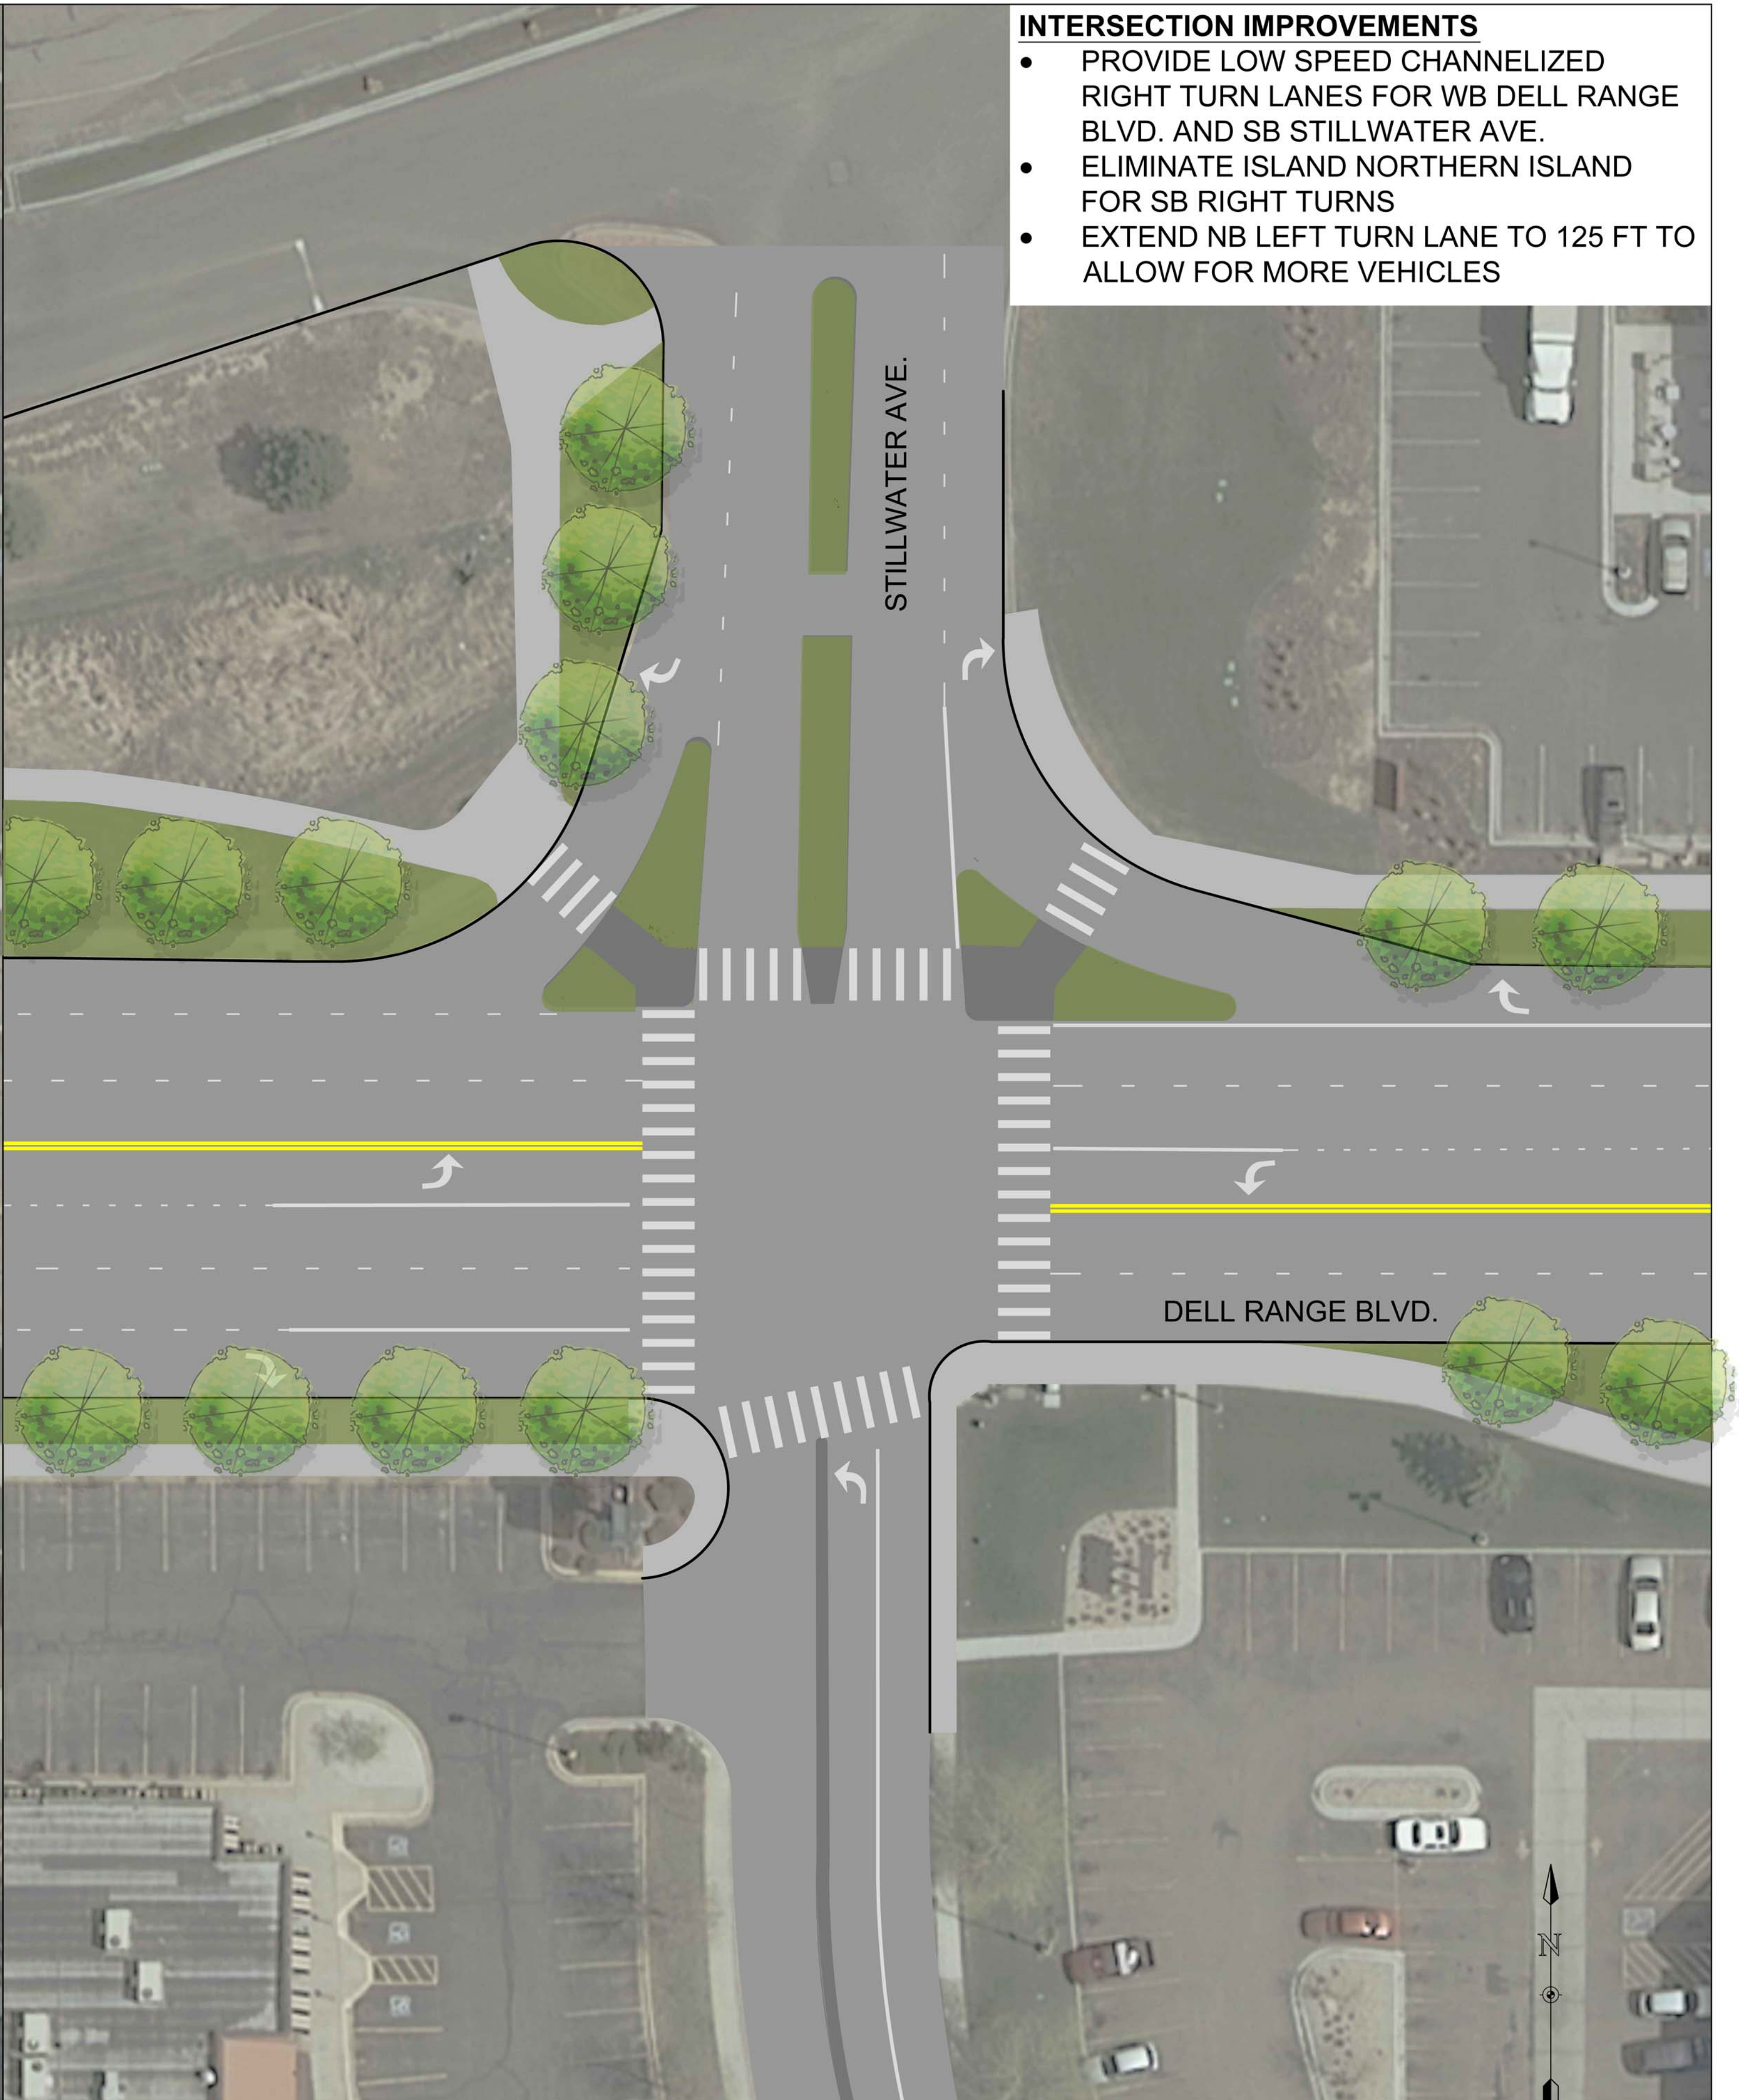

DELL RANGE BLVD. AND STILLWATER AVE.
EXISTING INTERSECTION

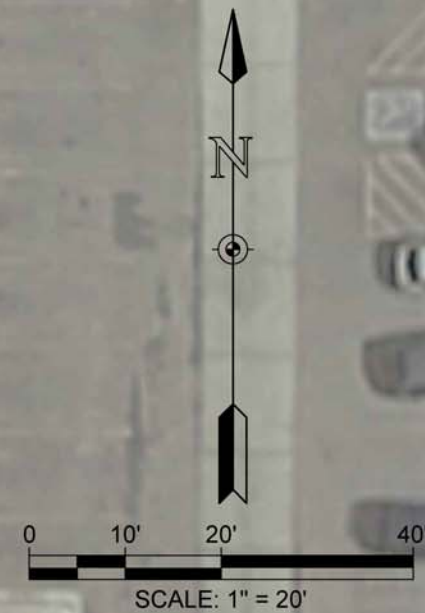

- INTERSECTION IMPROVEMENTS**
- PROVIDE LOW SPEED CHANNELIZED RIGHT TURN LANES FOR WB DELL RANGE BLVD. AND SB STILLWATER AVE.
 - ELIMINATE ISLAND NORTHERN ISLAND FOR SB RIGHT TURNS
 - EXTEND NB LEFT TURN LANE TO 125 FT TO ALLOW FOR MORE VEHICLES

DELL RANGE BLVD. AND STILLWATER AVE.
INTERSECTION IMPROVEMENTS

