

# CONCEPTUAL STREET SECTIONS


Key Map: Division Avenue



Key Map: West Wallick Road




**Cross Section A**  
Division Avenue Looking South

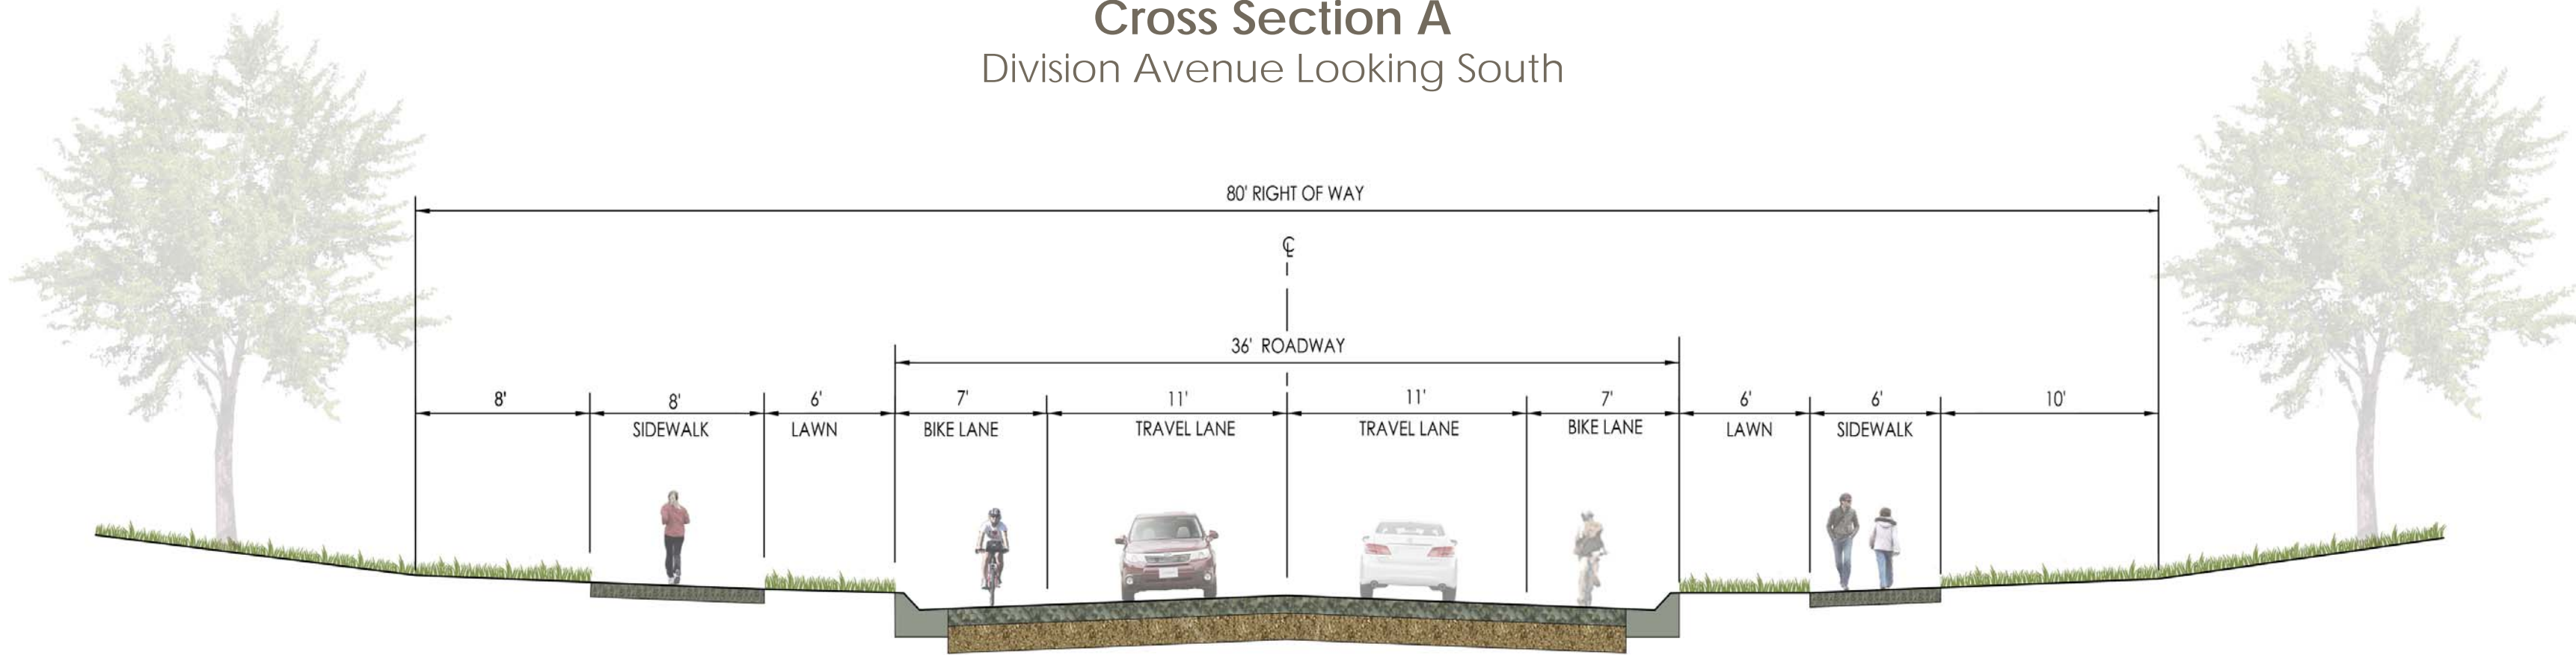


Neighborhood  
Option 1 No Parking

**Cross Section B**  
Division Avenue Looking South

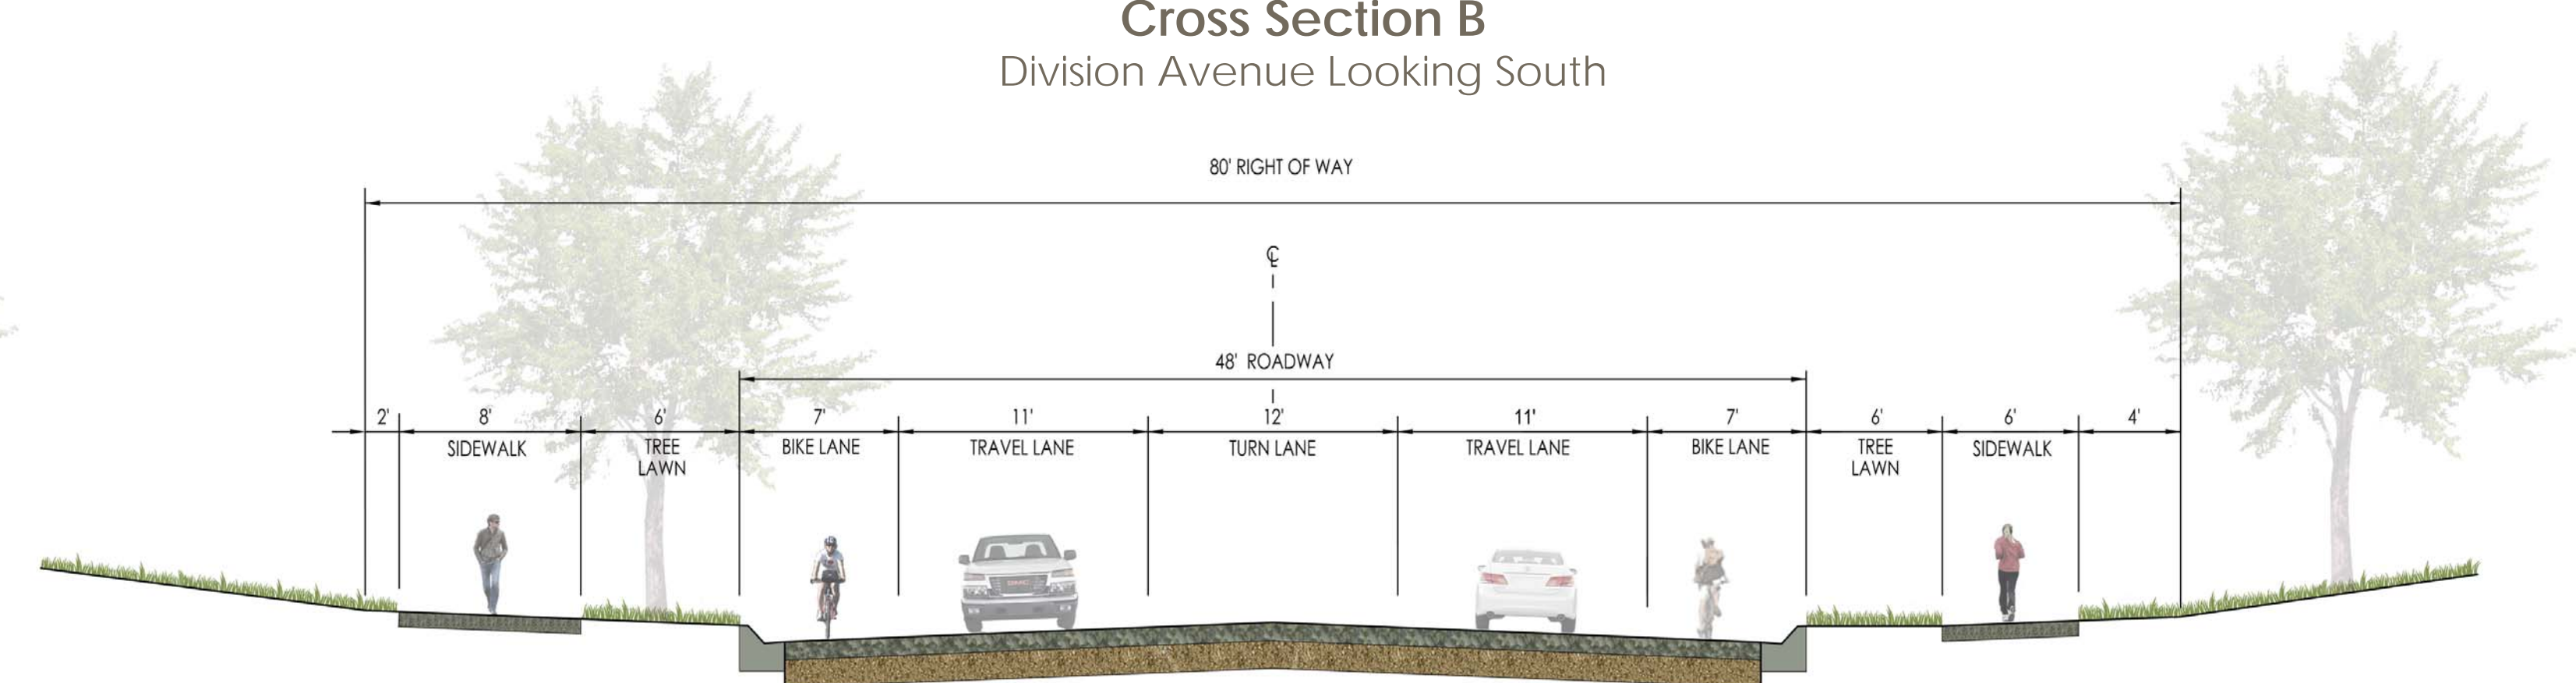

**Cross Section C**  
West Wallick Road Looking east

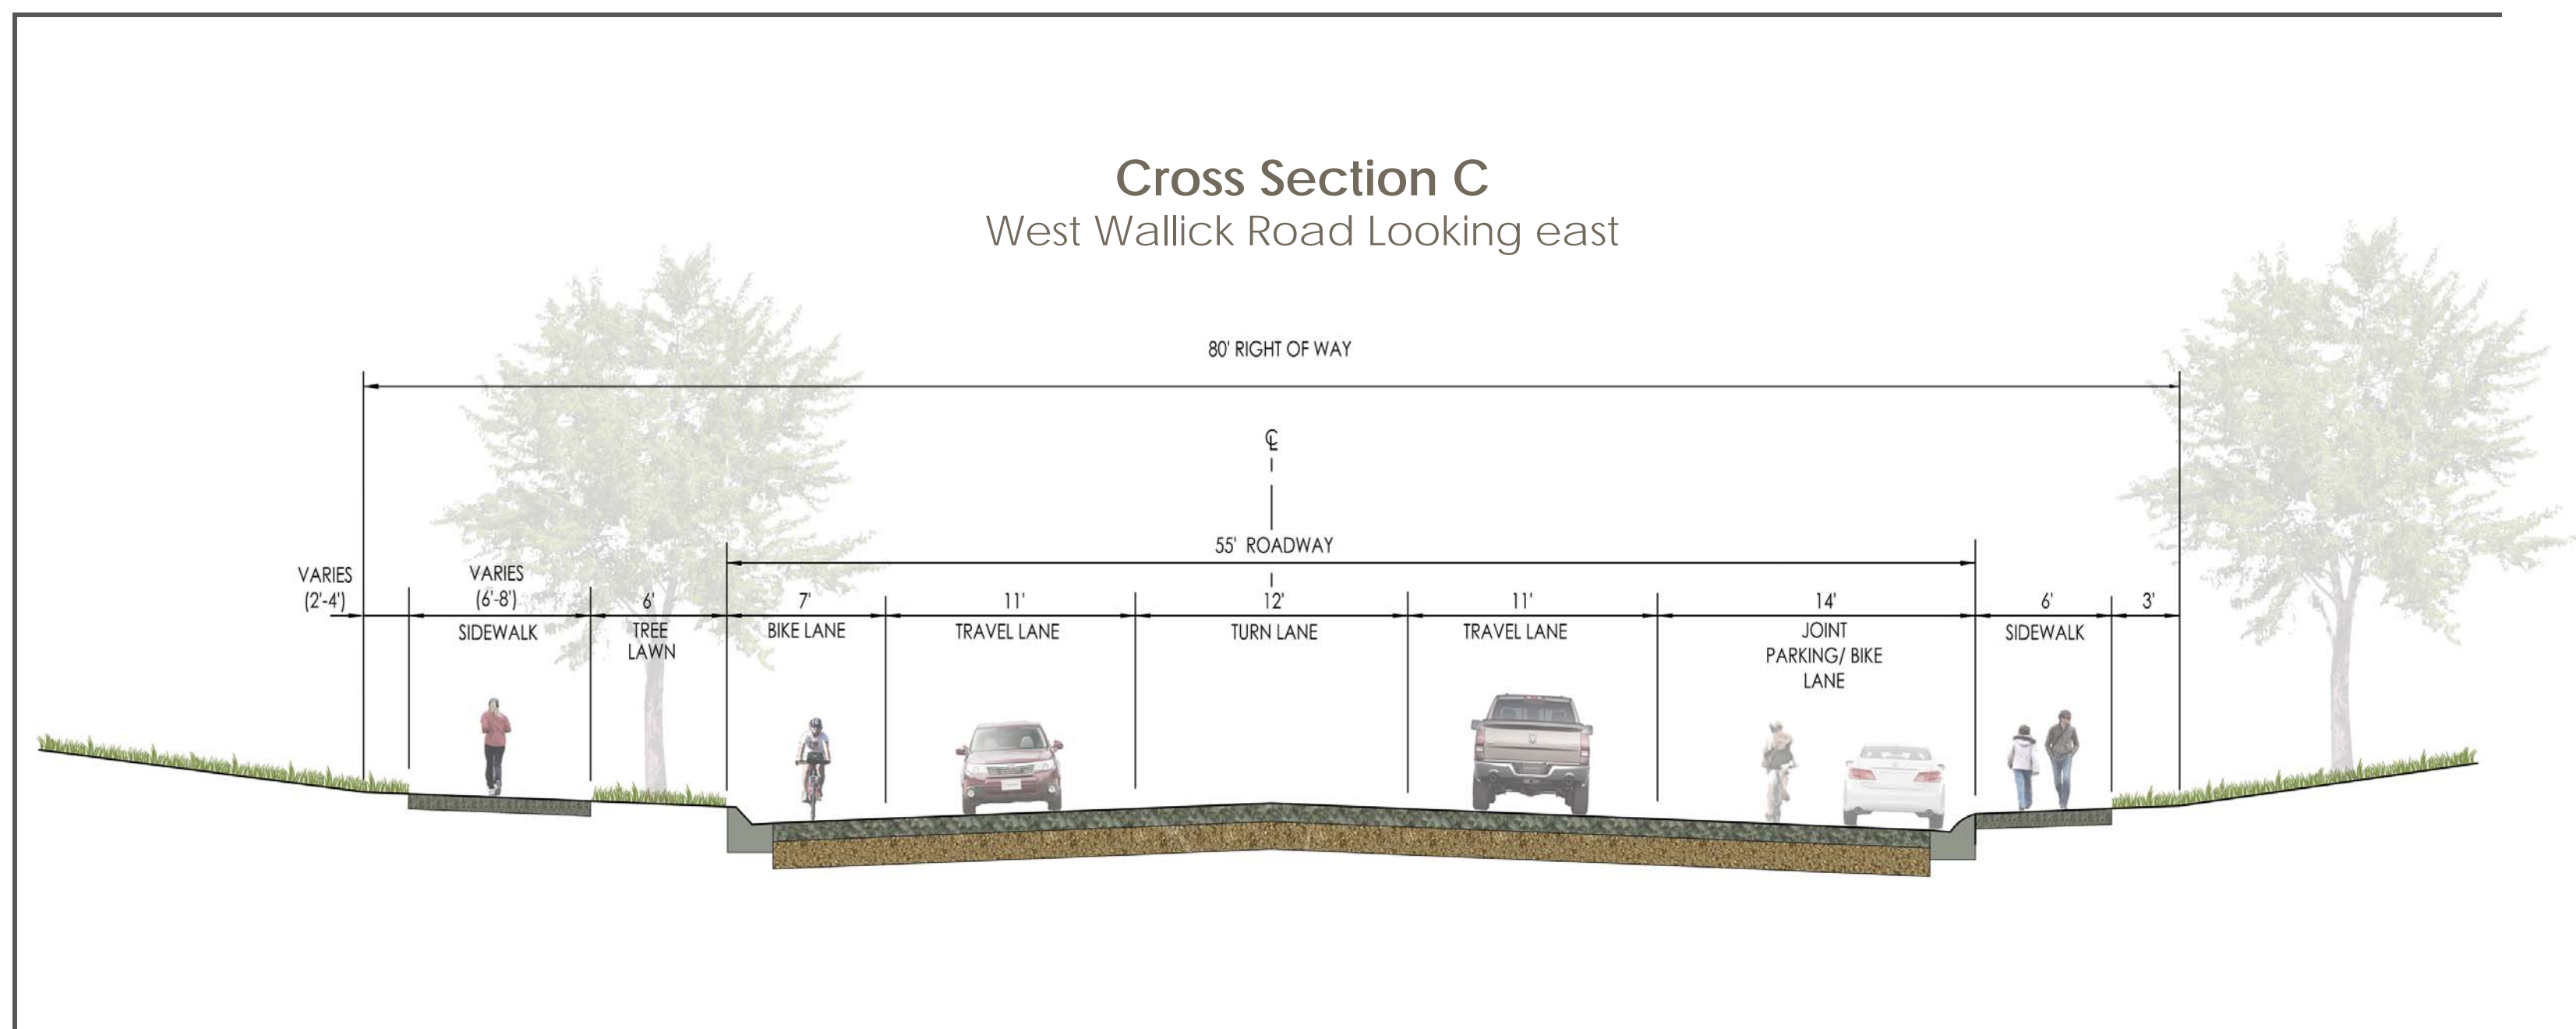

Neighborhood  
Option 2 With Parking