



OFFICIAL MAP OF STOREY BLVD / CONVERSE AVE EXTENSION

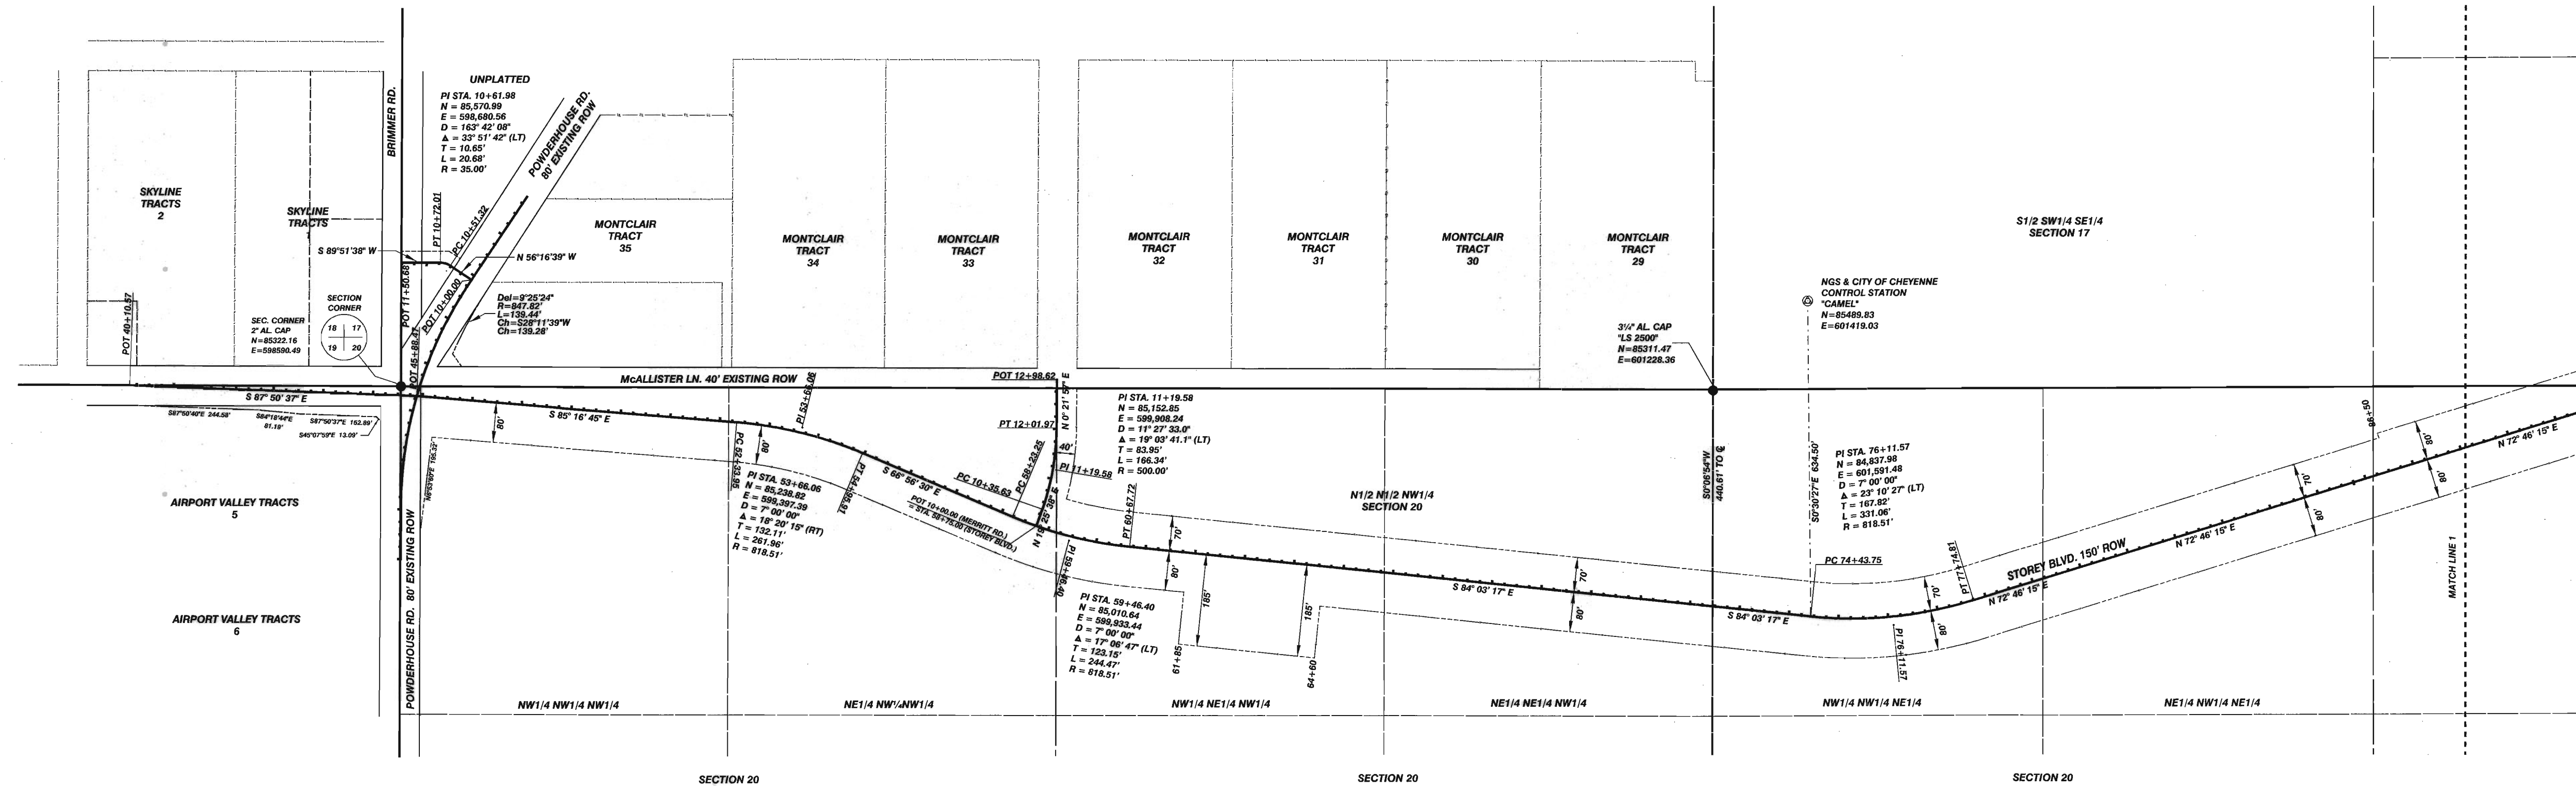

CERTIFICATE OF SURVEYOR

I, Paul Reid, Registered Professional Surveyor in the State of Wyoming, hereby certify that this "Official Map" of Storey Boulevard/Converse Avenue Extension was prepared from official plats and deeds of record and from notes of a field survey conducted by me or under my direct supervision, that the monuments were found as shown and that this "Official Map" depicts said survey of the land shown hereon to the best of my knowledge.

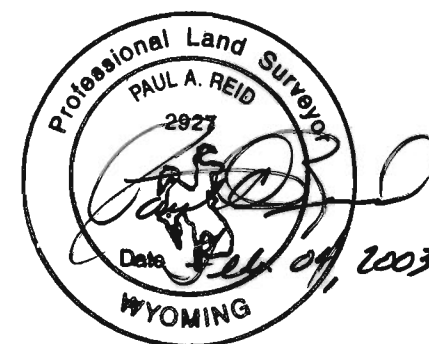

APPROVAL

Adopted by the Governing Body of the City of Cheyenne, Wyoming, by Ordinance No. 3528 on the 23rd day of June, 2003.

Paul Reid Mayor
 ATTEST: *Carol A. Antikof* City Clerk

The creation of an official map is allowed by Wyoming State Statute §15-1-508 et seq. The purpose of an official map is to show locations of collector and arterial streets which have already been approved or proposed new streets or street extensions made by the governing body based on a major street plan. The placing of any street or street lines upon the official map does not in itself constitute the opening or establishment of any street or the taking or acceptance of any land for street purposes.

LEGEND	
	Existing Right-of-Way
	Proposed Right-of-Way
	Proposed Centerline
	Existing Section/Quarter Line
	Existing Tract Line
	Control Monument
	Found Monument As Noted

RECORDED 7/02/2003 AT 2:49 PM REC# 357444 X# 1793 P# 1778
ERRA K. LATHROP, CLERK OF LABARRE COUNTY, WY. PAGE 2 OF 14




SHEET 1 OF 3




5920 Yellowstone Rd.
 Suite 1
 Cheyenne, WY 82009
 (307)634-1101

OFFICIAL MAP OF STOREY BLVD / CONVERSE AVE EXTENSION

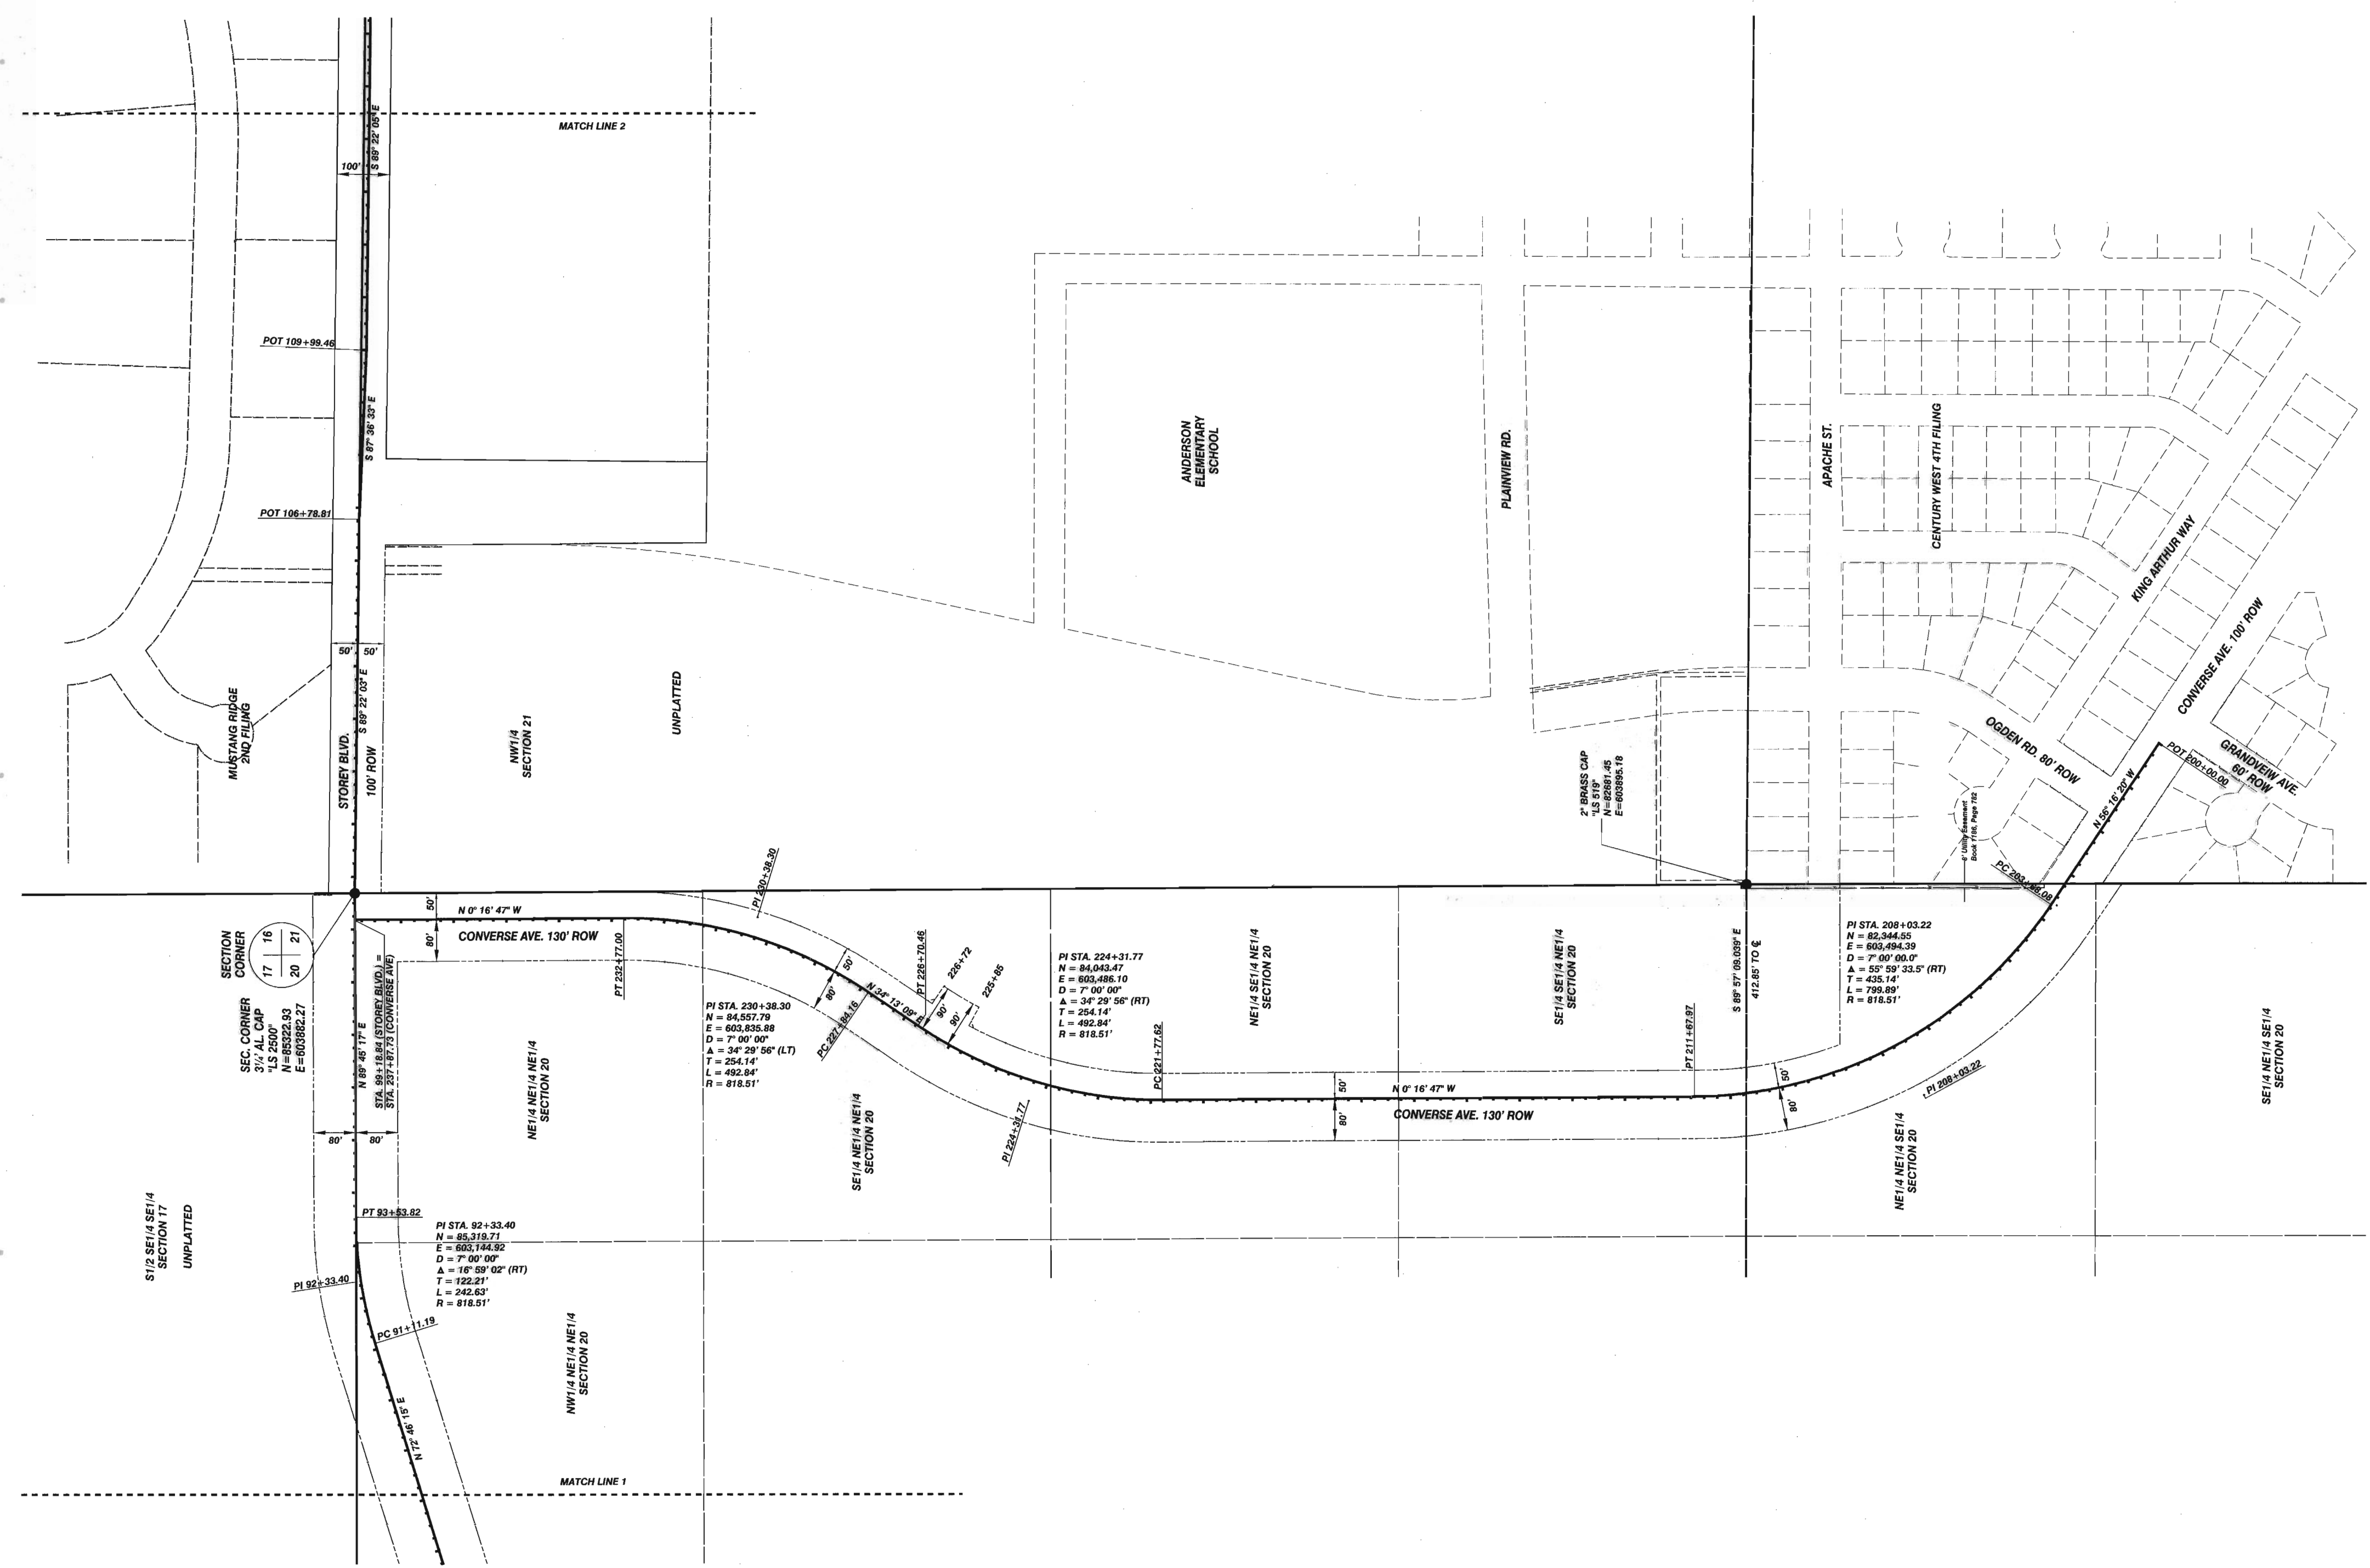

LEGEND	
	Existing Right-of-Way
	Proposed Right-of-Way
	Proposed Centerline
	Existing Section/Quarter Line
	Existing Tract Line
	Control Monument
	Found Monument As Noted

RECORDED 7/02/2003 AT 2:49 PM REC# 357144 X# 1739 P# 1771
 TERRA K. LATHROP, CLERK OF LARAMIE COUNTY, WY PAGE 3 OF 18

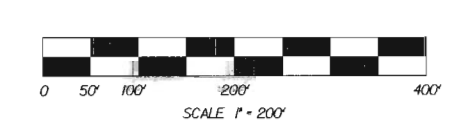


SHEET 2 OF 3




5920 Yellowstone Rd.
 Suite 1
 Cheyenne, WY 82009
 (307)634-1101

OFFICIAL MAP OF STOREY BLVD / CONVERSE AVE EXTENSION

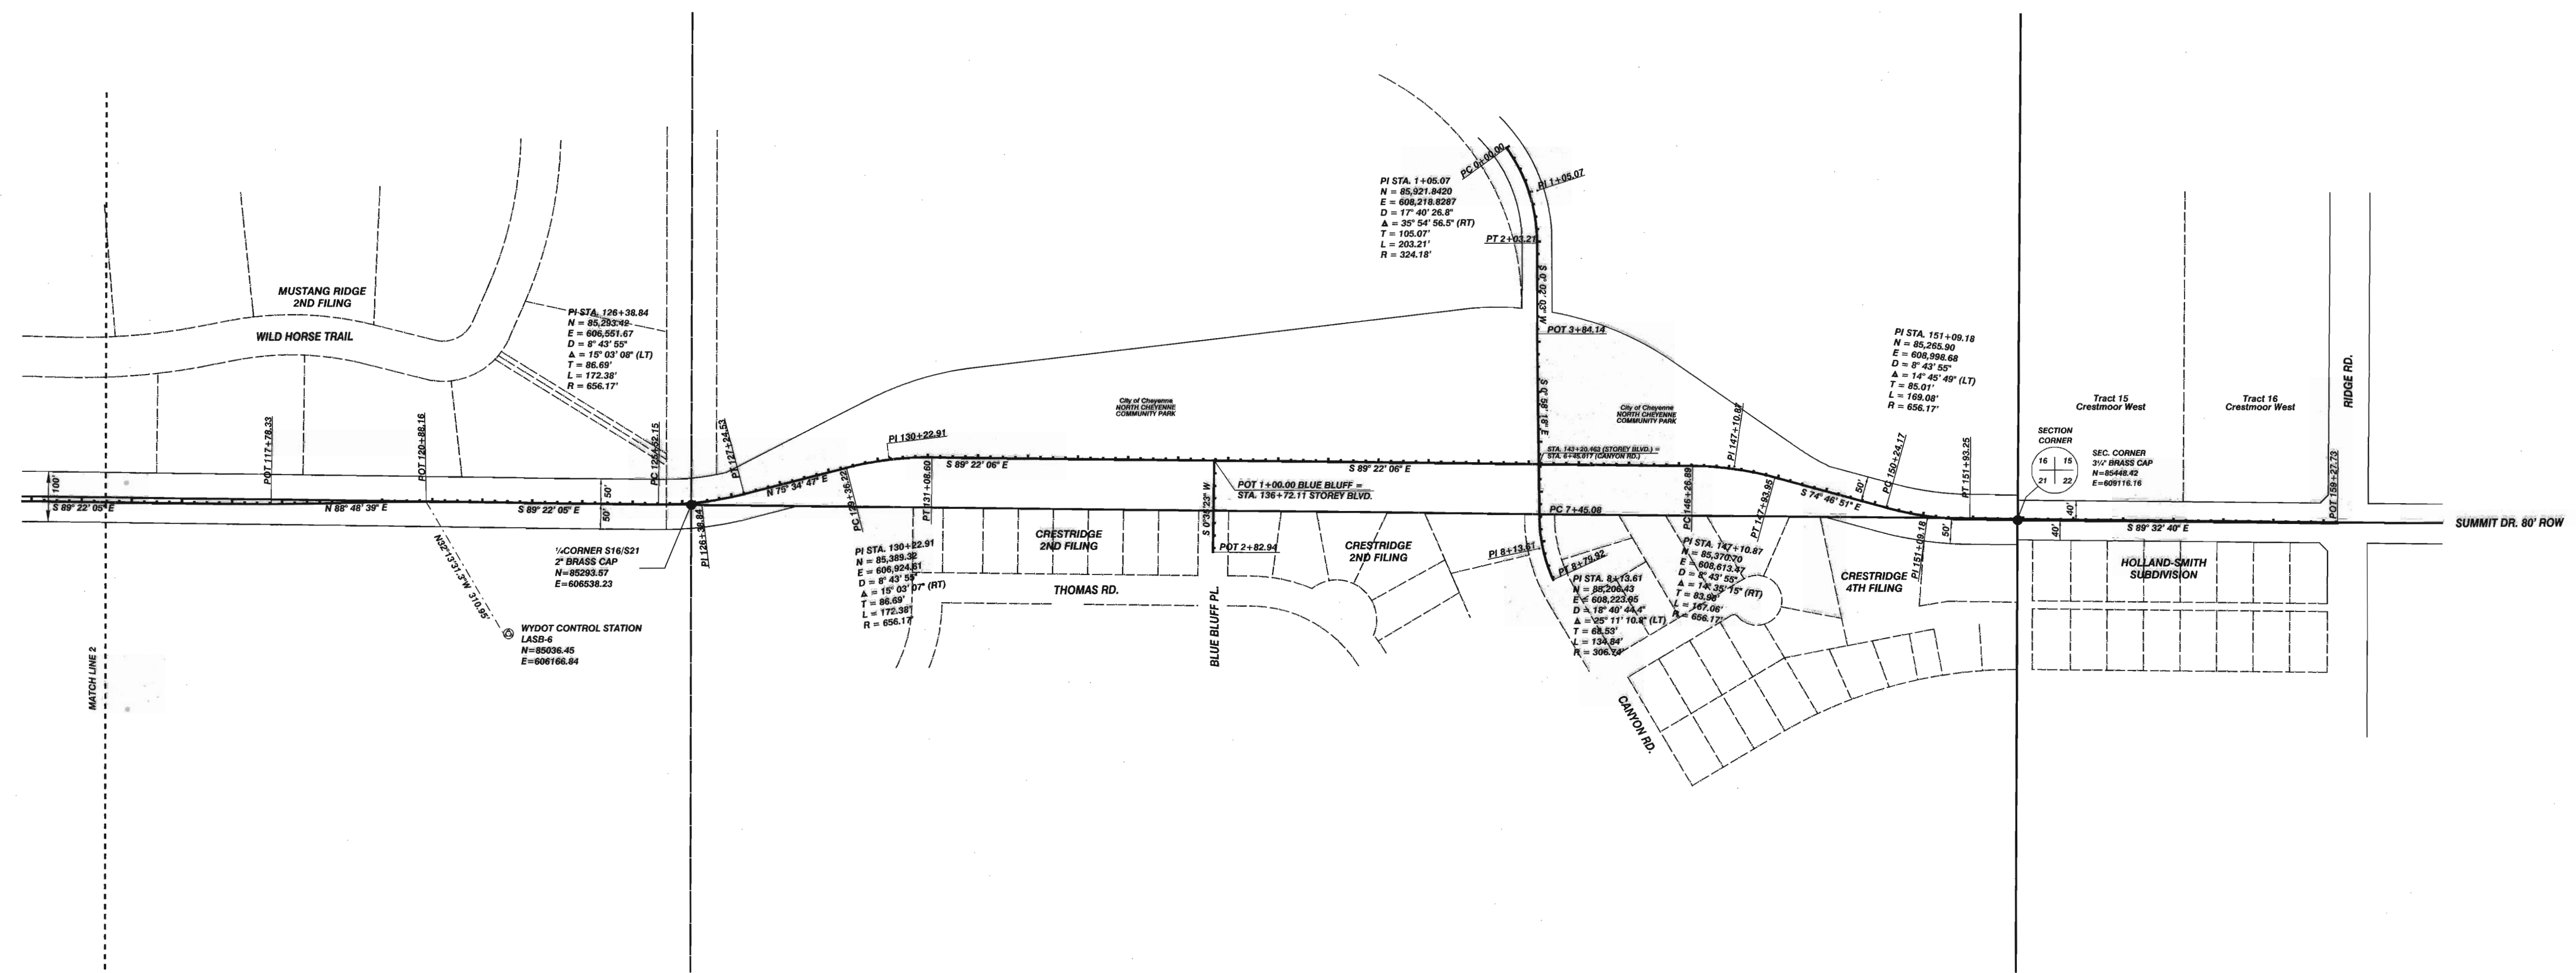

LEGEND	
	Existing Right-of-Way
	Proposed Right-of-Way
	Proposed Centerline
	Existing Section/Quarter Line
	Existing Tract Line
	Control Monument
	Found Monument As Noted

RECORDED 7/22/2003 AT 2:49 PM REC# 357144 X# 1739 PG# 1772
TERESA L. LAYTON, CLERK OF DISTRICT COURT, DISTRICT OF COLUMBIA, DC PAGE 4 OF 18

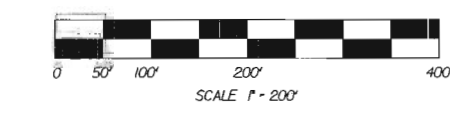

SHEET 3 OF 3



5920 Yellowstone Rd.
 Suite 1
 Cheyenne, WY 82009
 (307)634-1101